
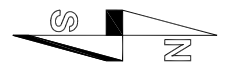


D:\Projects\121004\121004\121004TUR.dwg, 1/7/2013 9:54:55 AM

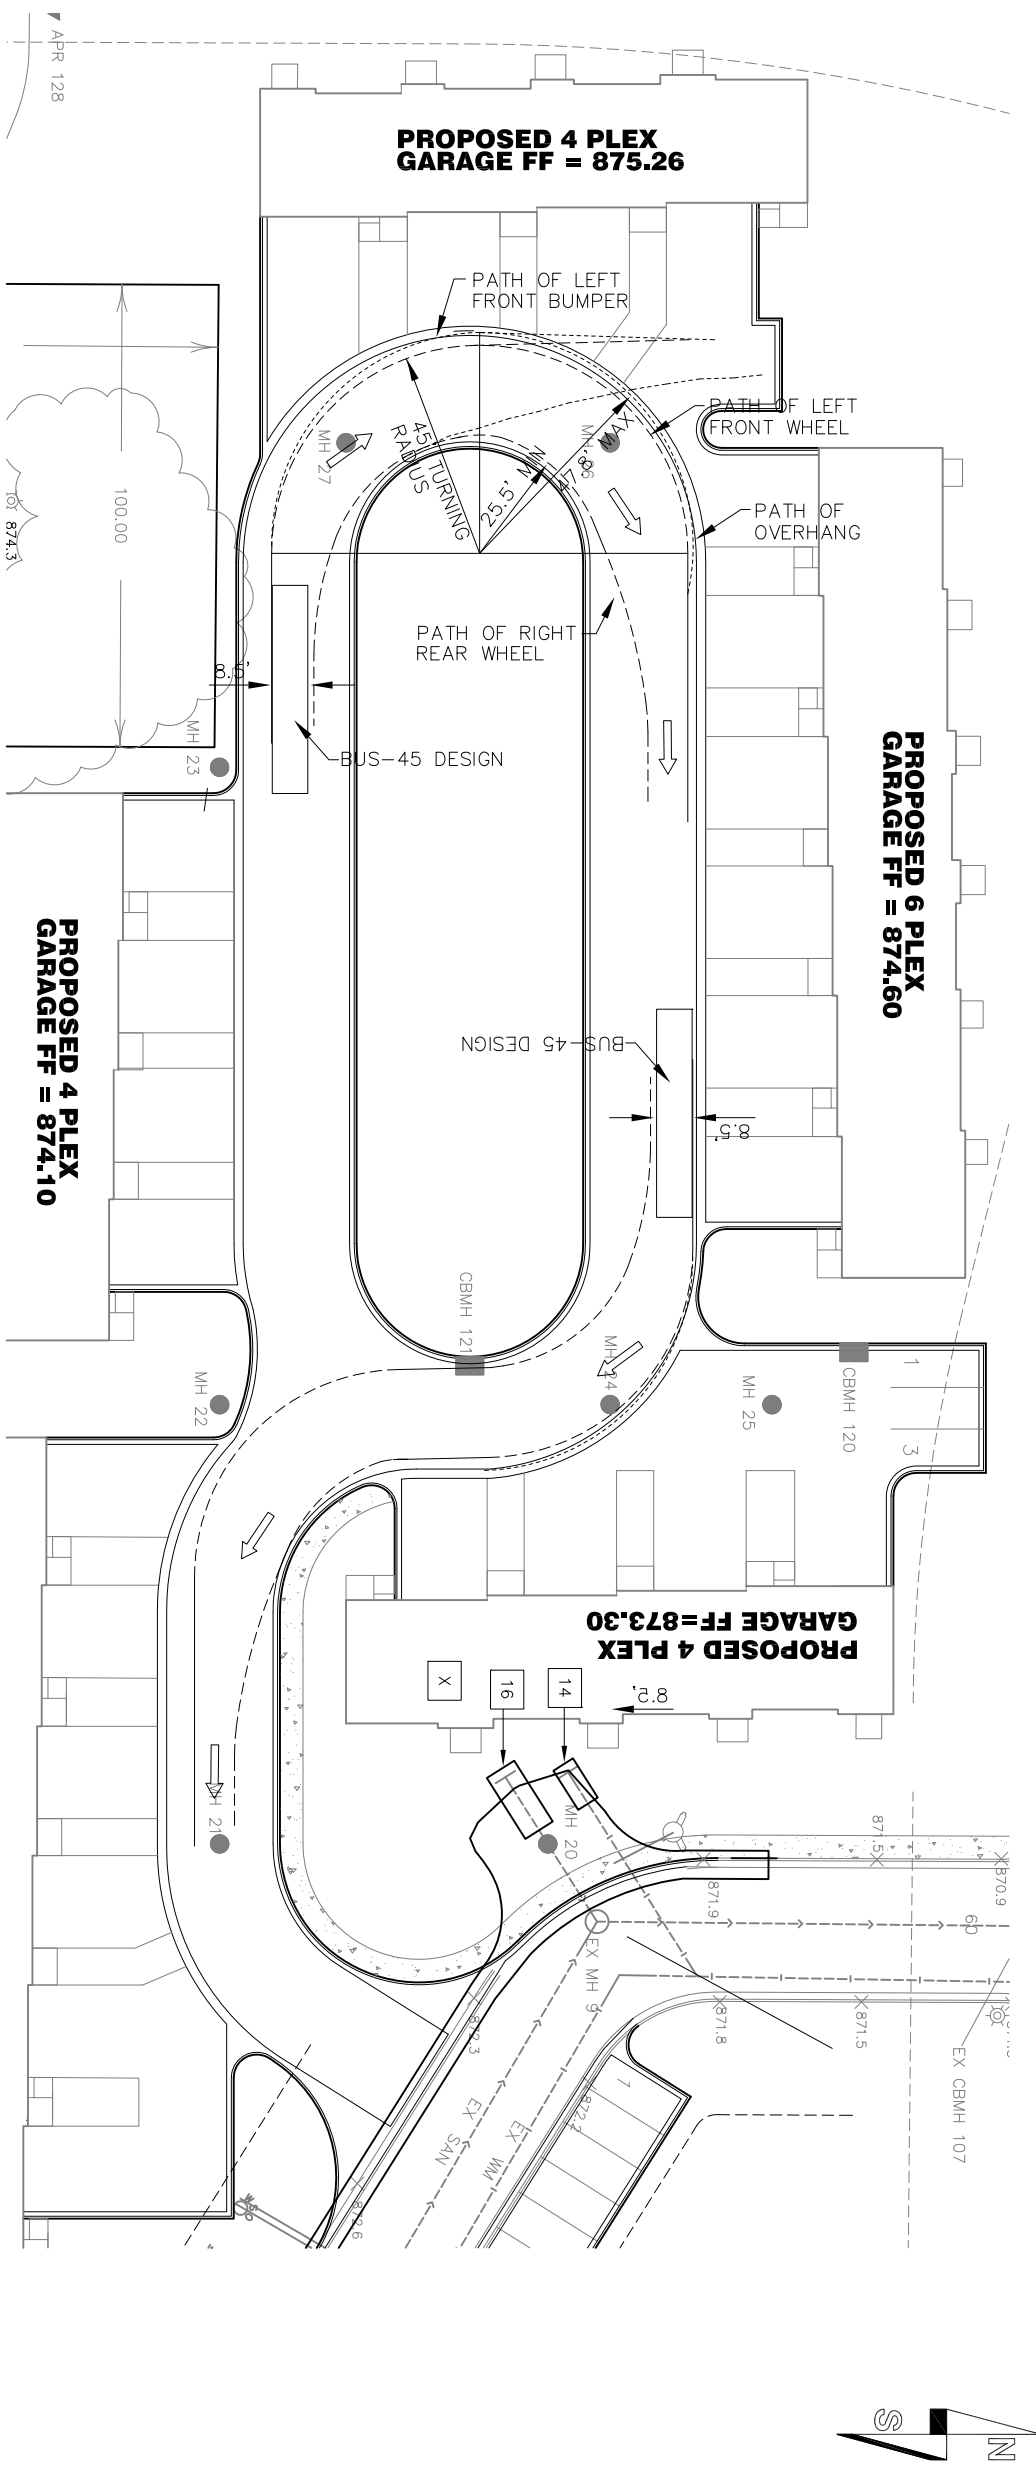

SEASONS TOWNHOMES OF RAMSEY RAMSEY, MINNESOTA BUS-45 TURN RADIUS PRELIMINARY CONSTRUCTION PLANS	D'Heilly Engineering Inc. 625 Lake Dr. W P.O. Box 1123 Annandale, MN 55302 Phone (320) 224-1169	DESIGNED: GLD	I HEREBY CERTIFY THAT THIS PLAN, SPECIFICATION, OR REPORT WAS PREPARED BY ME OR UNDER MY DIRECT SUPERVISION AND THAT I AM DULY LICENSED PROFESSIONAL ENGINEER UNDER THE LAWS OF THE STATE OF MINNESOTA. Gary D'Heilly DATE: _____ REG. NO. 22426	DATE	REVISIONS:
		DRAWN BY: LCD			
		CHECKED BY:			