
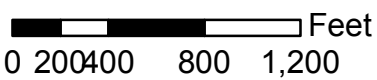
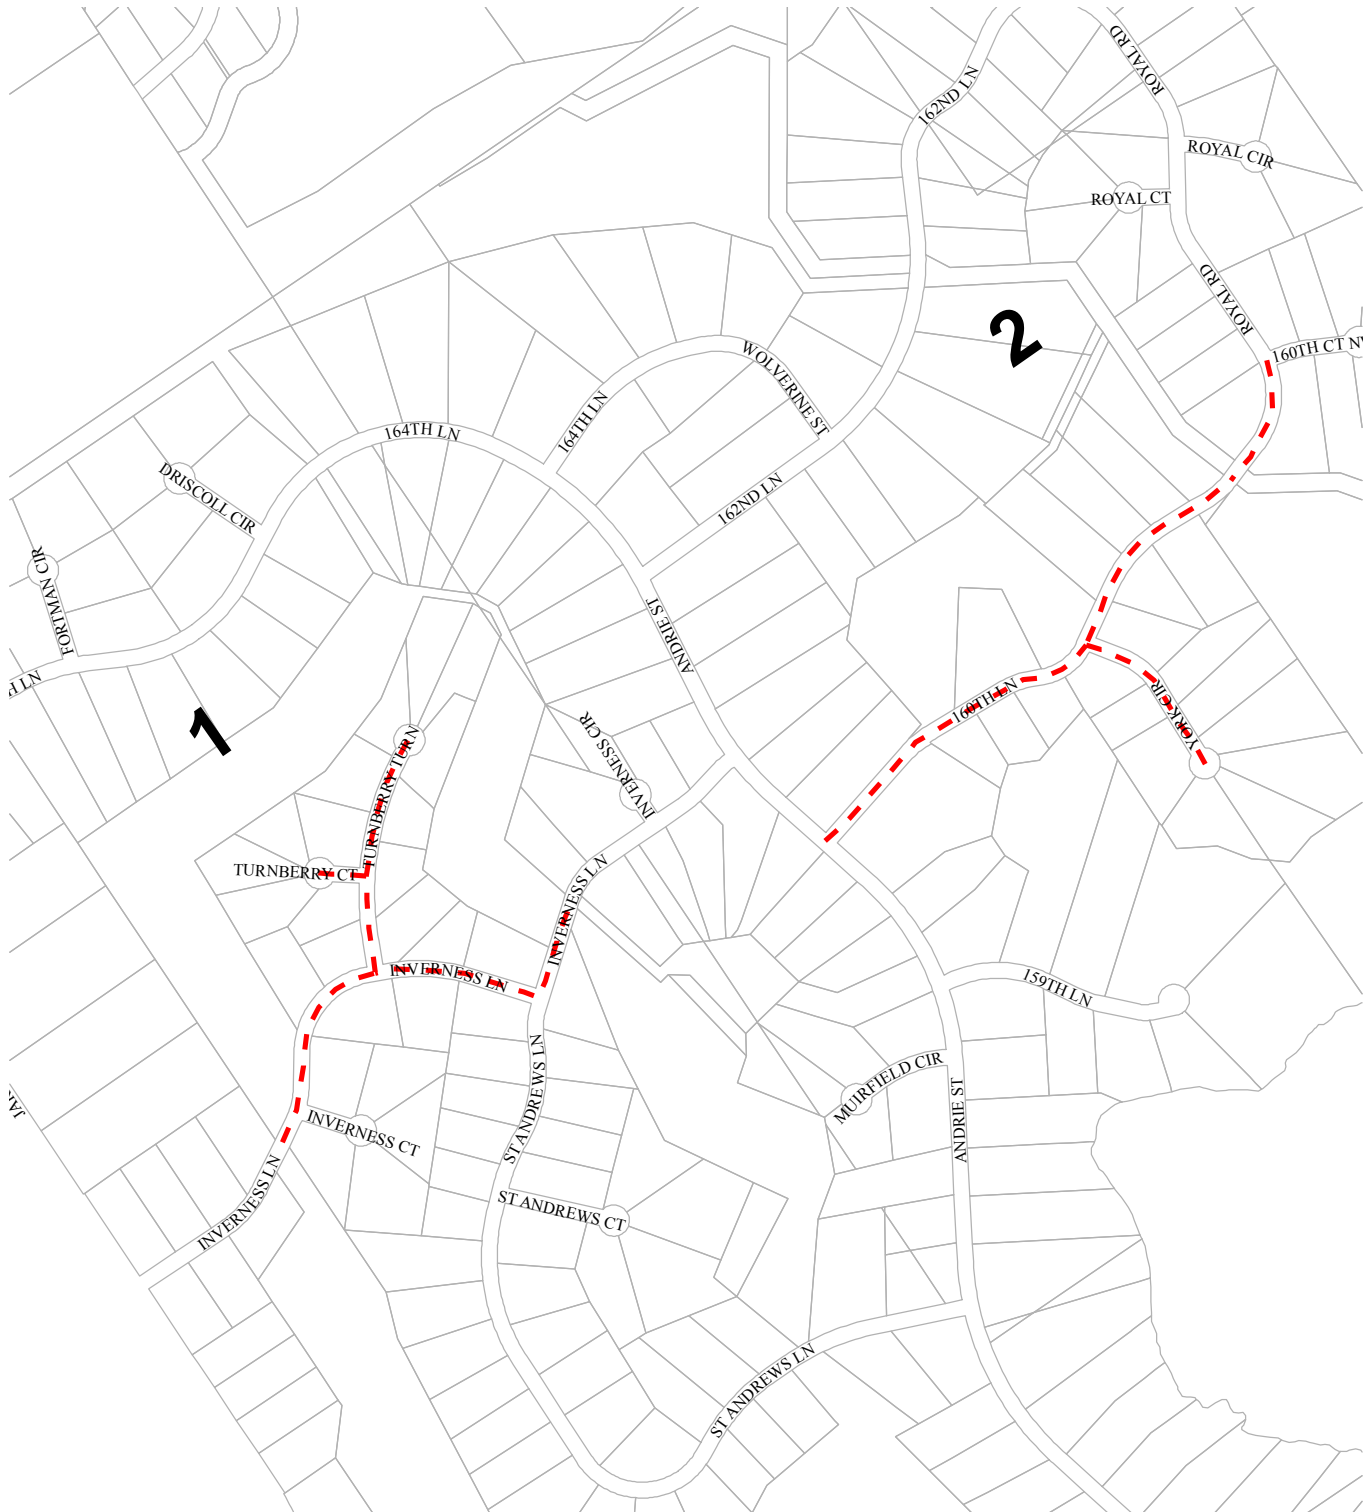


2015 STREET MAINTENANCE OVERLAY PROJECTS EXHIBIT

A

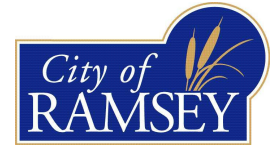



Legend

--- OVERLAY



2015 STREET MAINTENANCE OVERLAY PROJECTS EXHIBIT

B

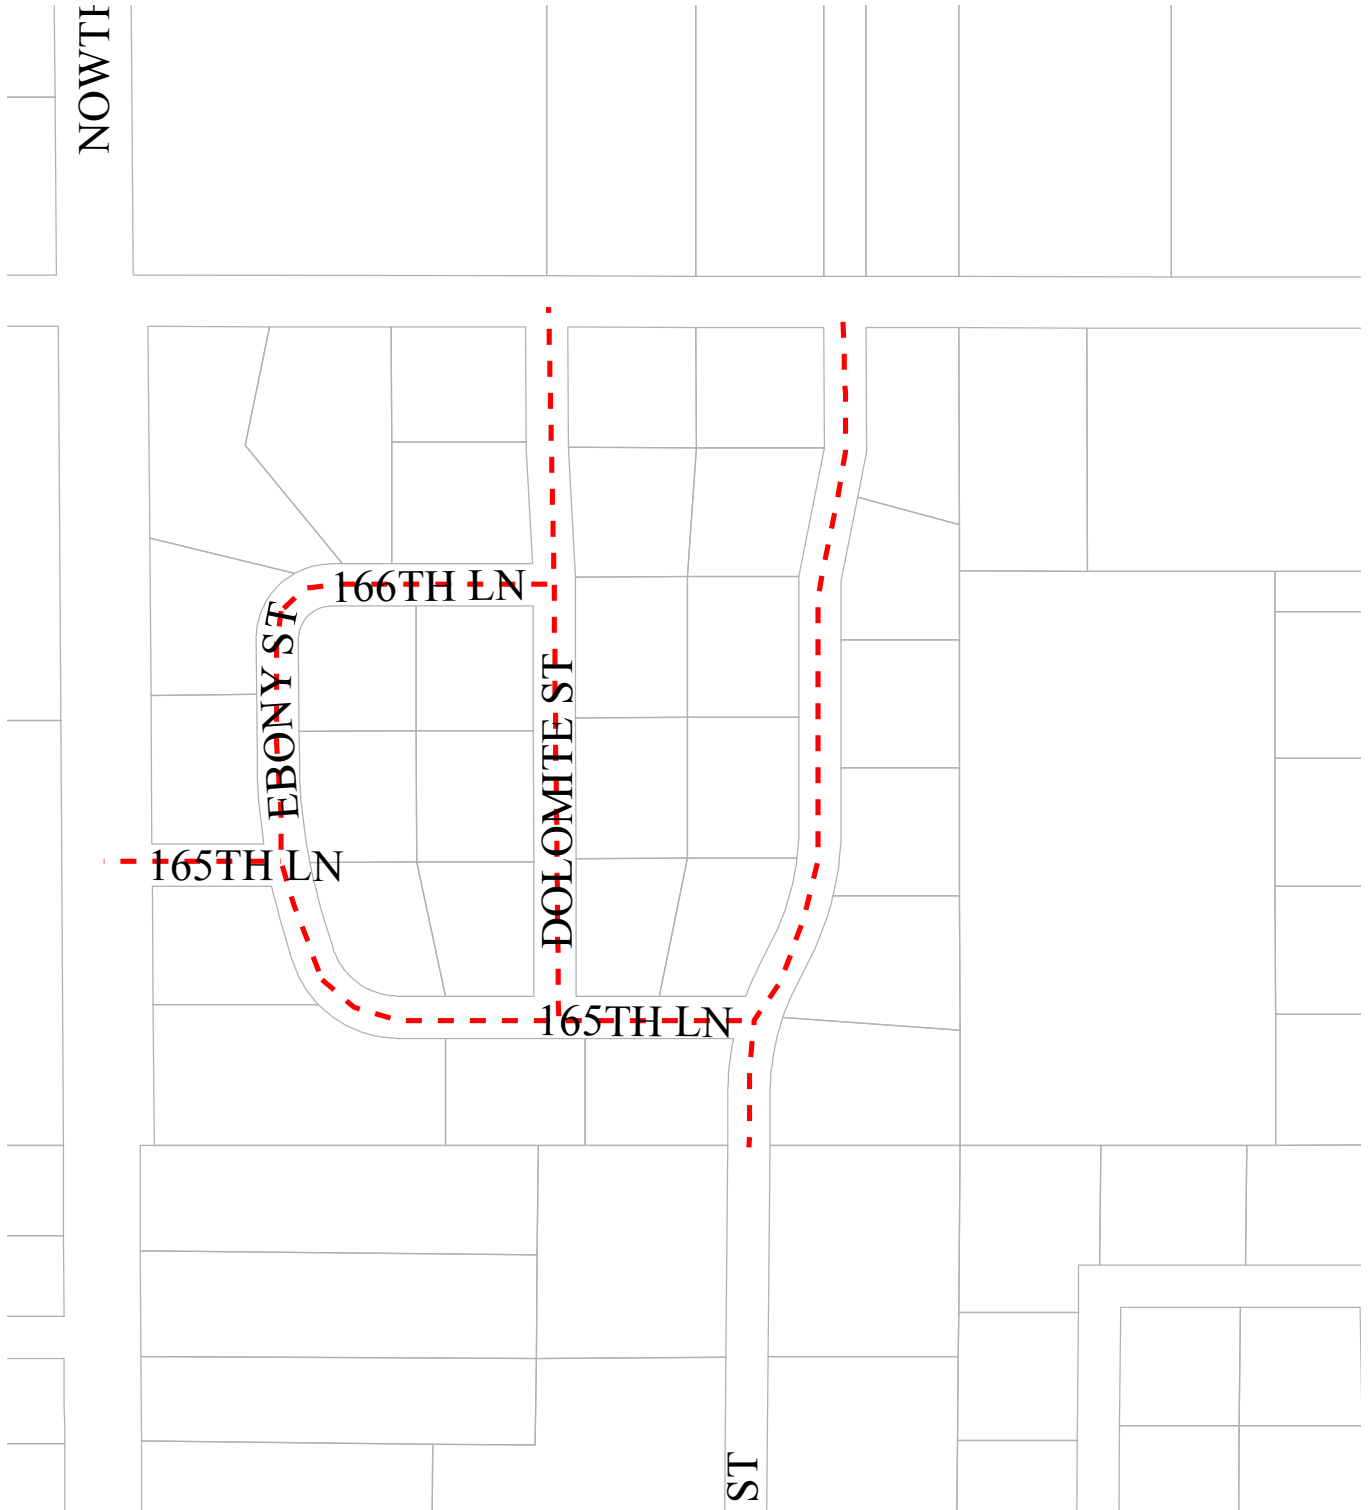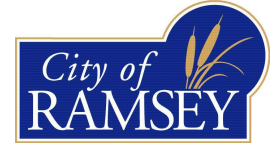

Legend

 OVERLAY



