
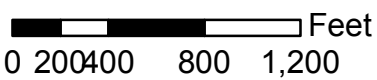
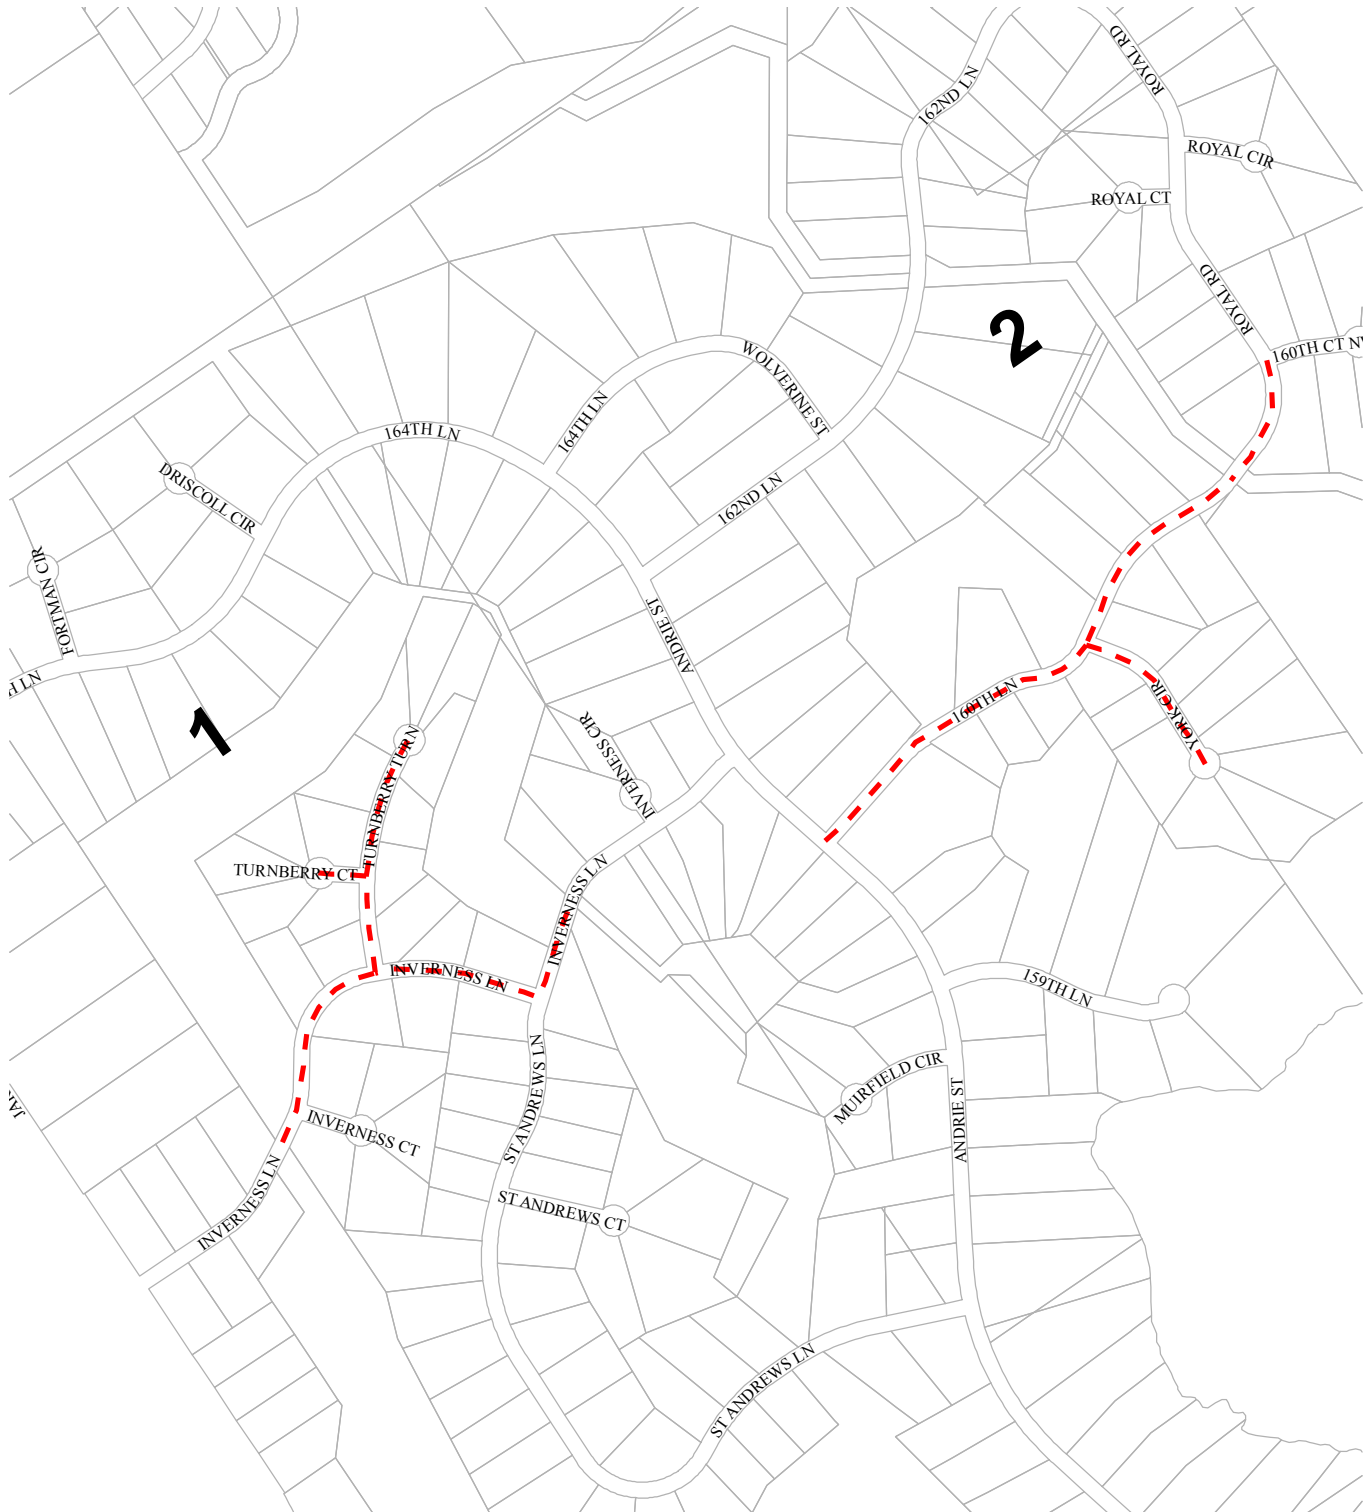


2015 STREET MAINTENANCE OVERLAY PROJECTS EXHIBIT

A

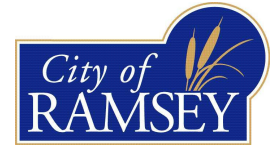

Legend

--- OVERLAY

