
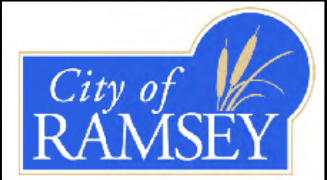


H:\RAMS\16109316\CAD\MS\Pre\1m\dgm\106500\_layout\_002.dgn  
12:00:13 PM  
6/10/2015  
bmi.tbi  
pdf-color-plt.ctg  
der-ekar

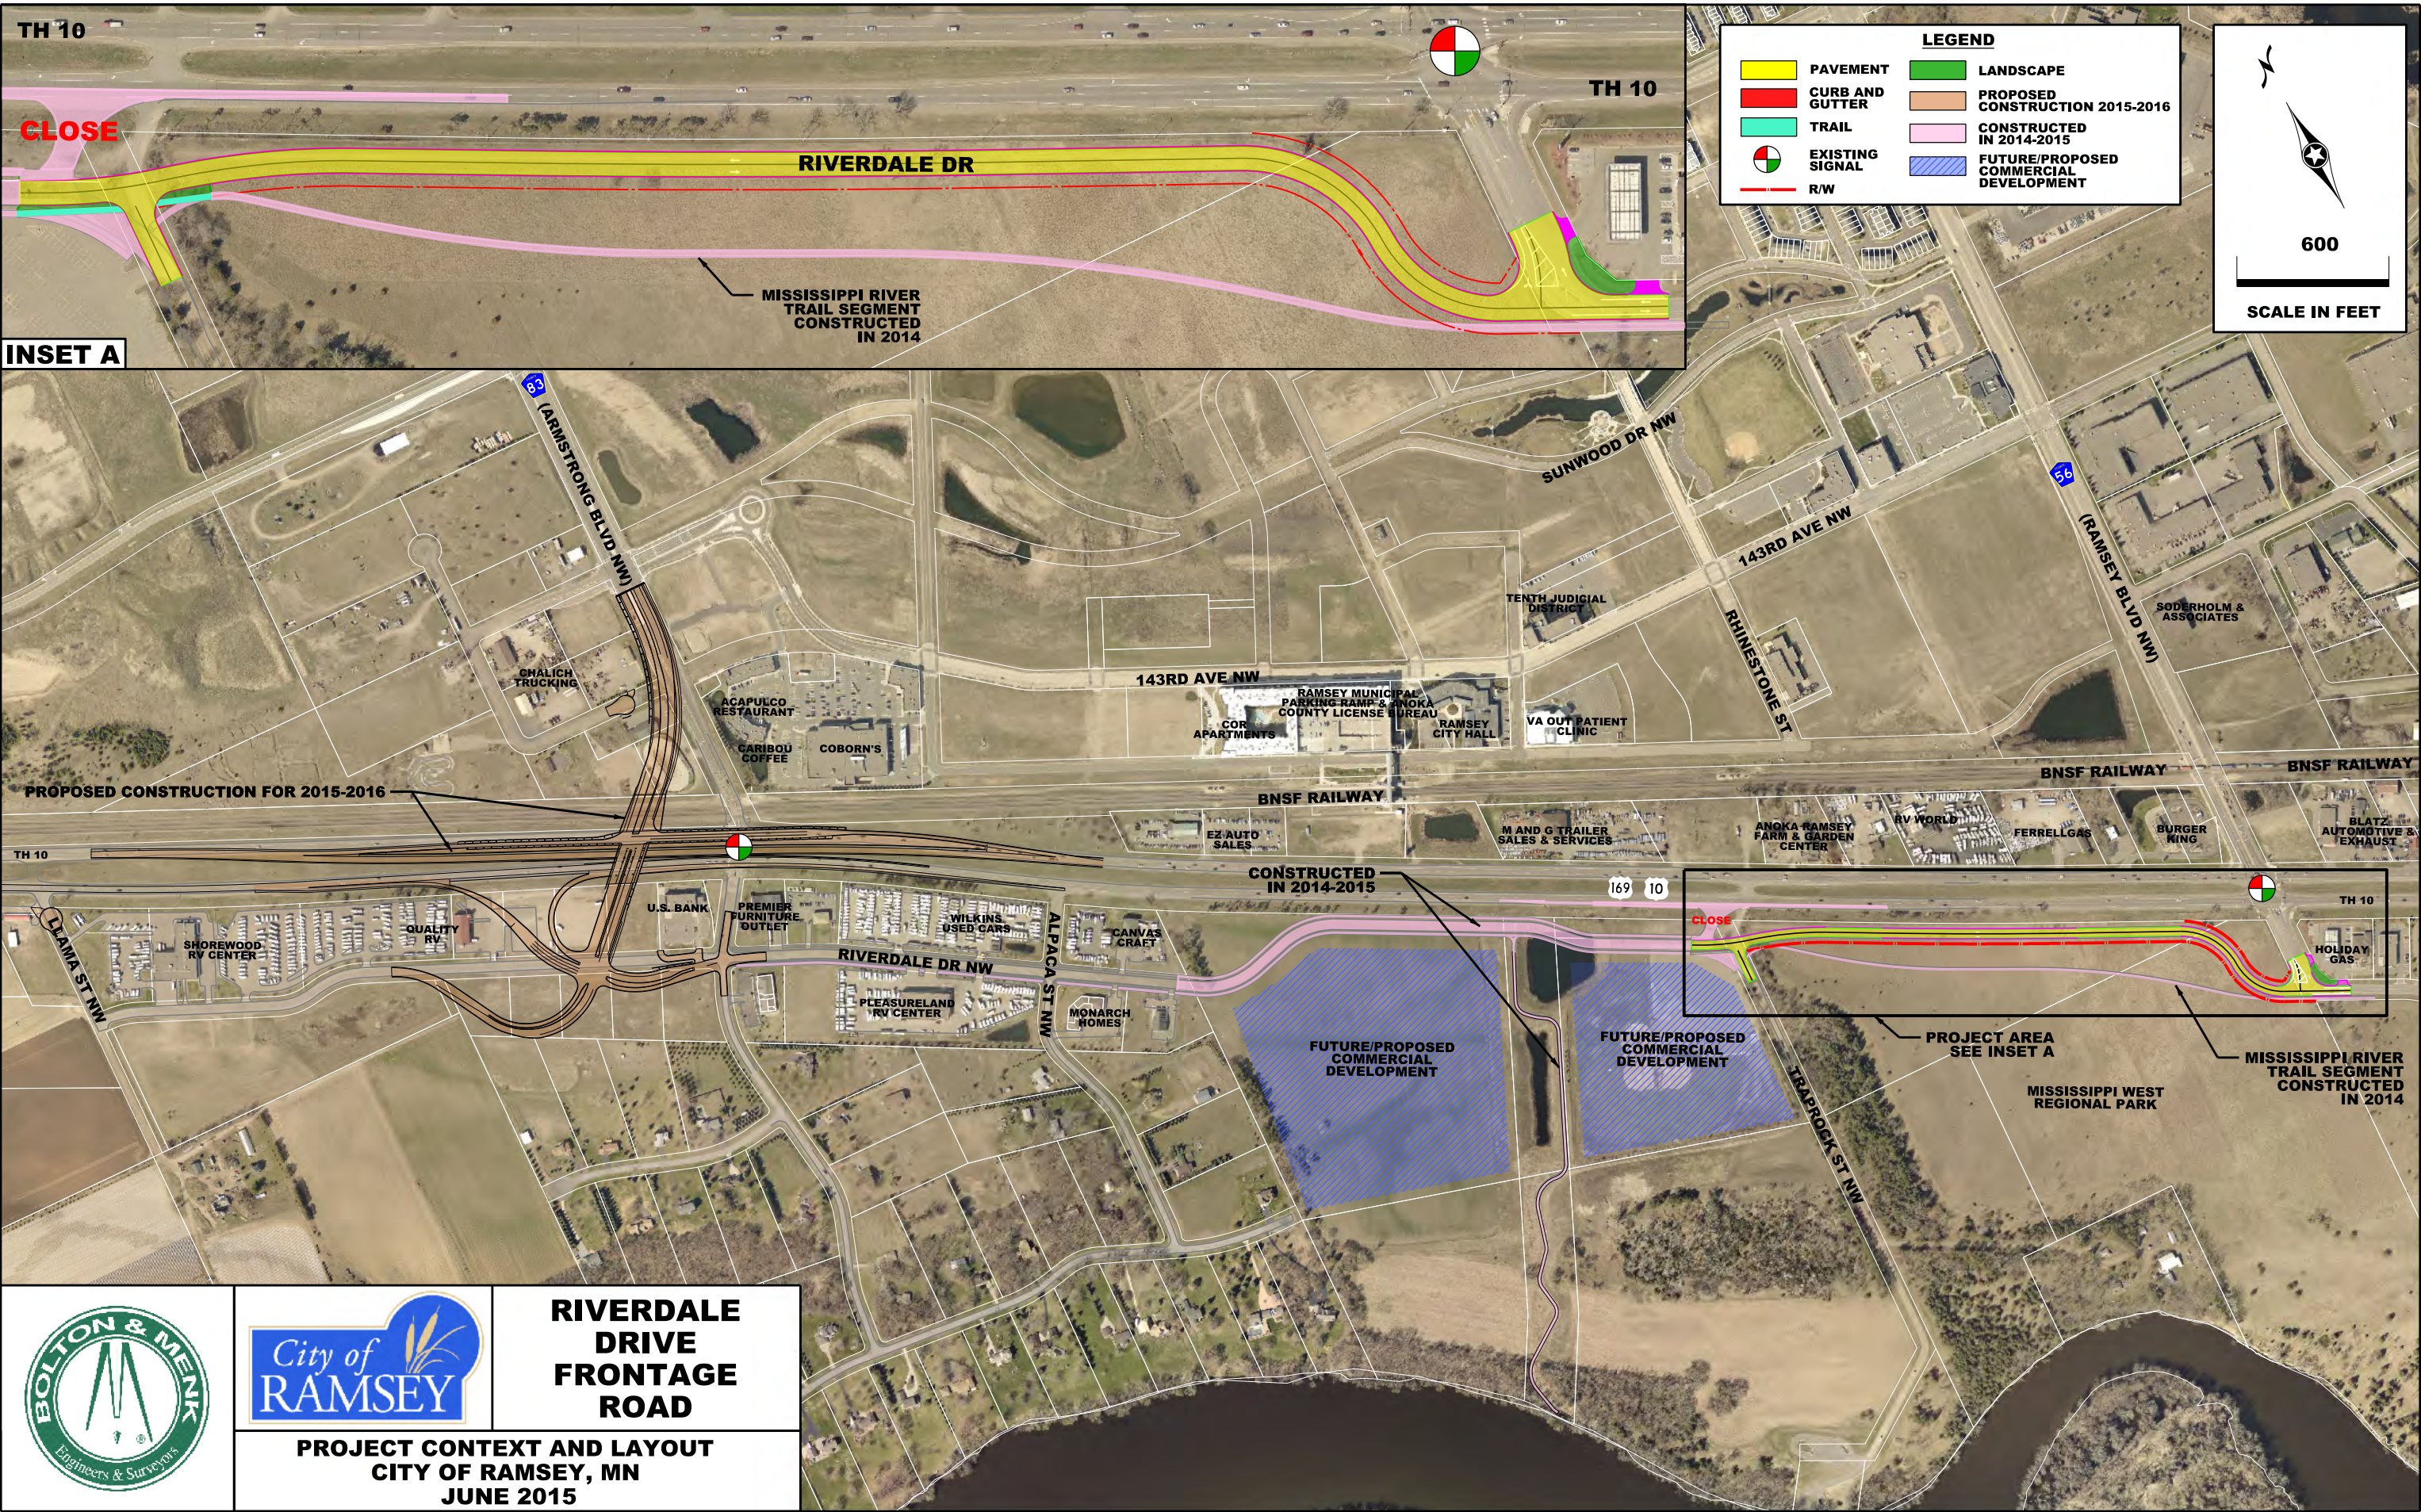

**RIVERDALE DRIVE FRONTAGE ROAD**

**PROJECT CONTEXT AND LAYOUT  
CITY OF RAMSEY, MN  
JUNE 2015**