


Draft, Interim Economical Landscape Plan  
Round-about - one version



**Little Bluestem**  
16" O. C. (entire perimeter)  
or, staggered double row,  
24" O. C.

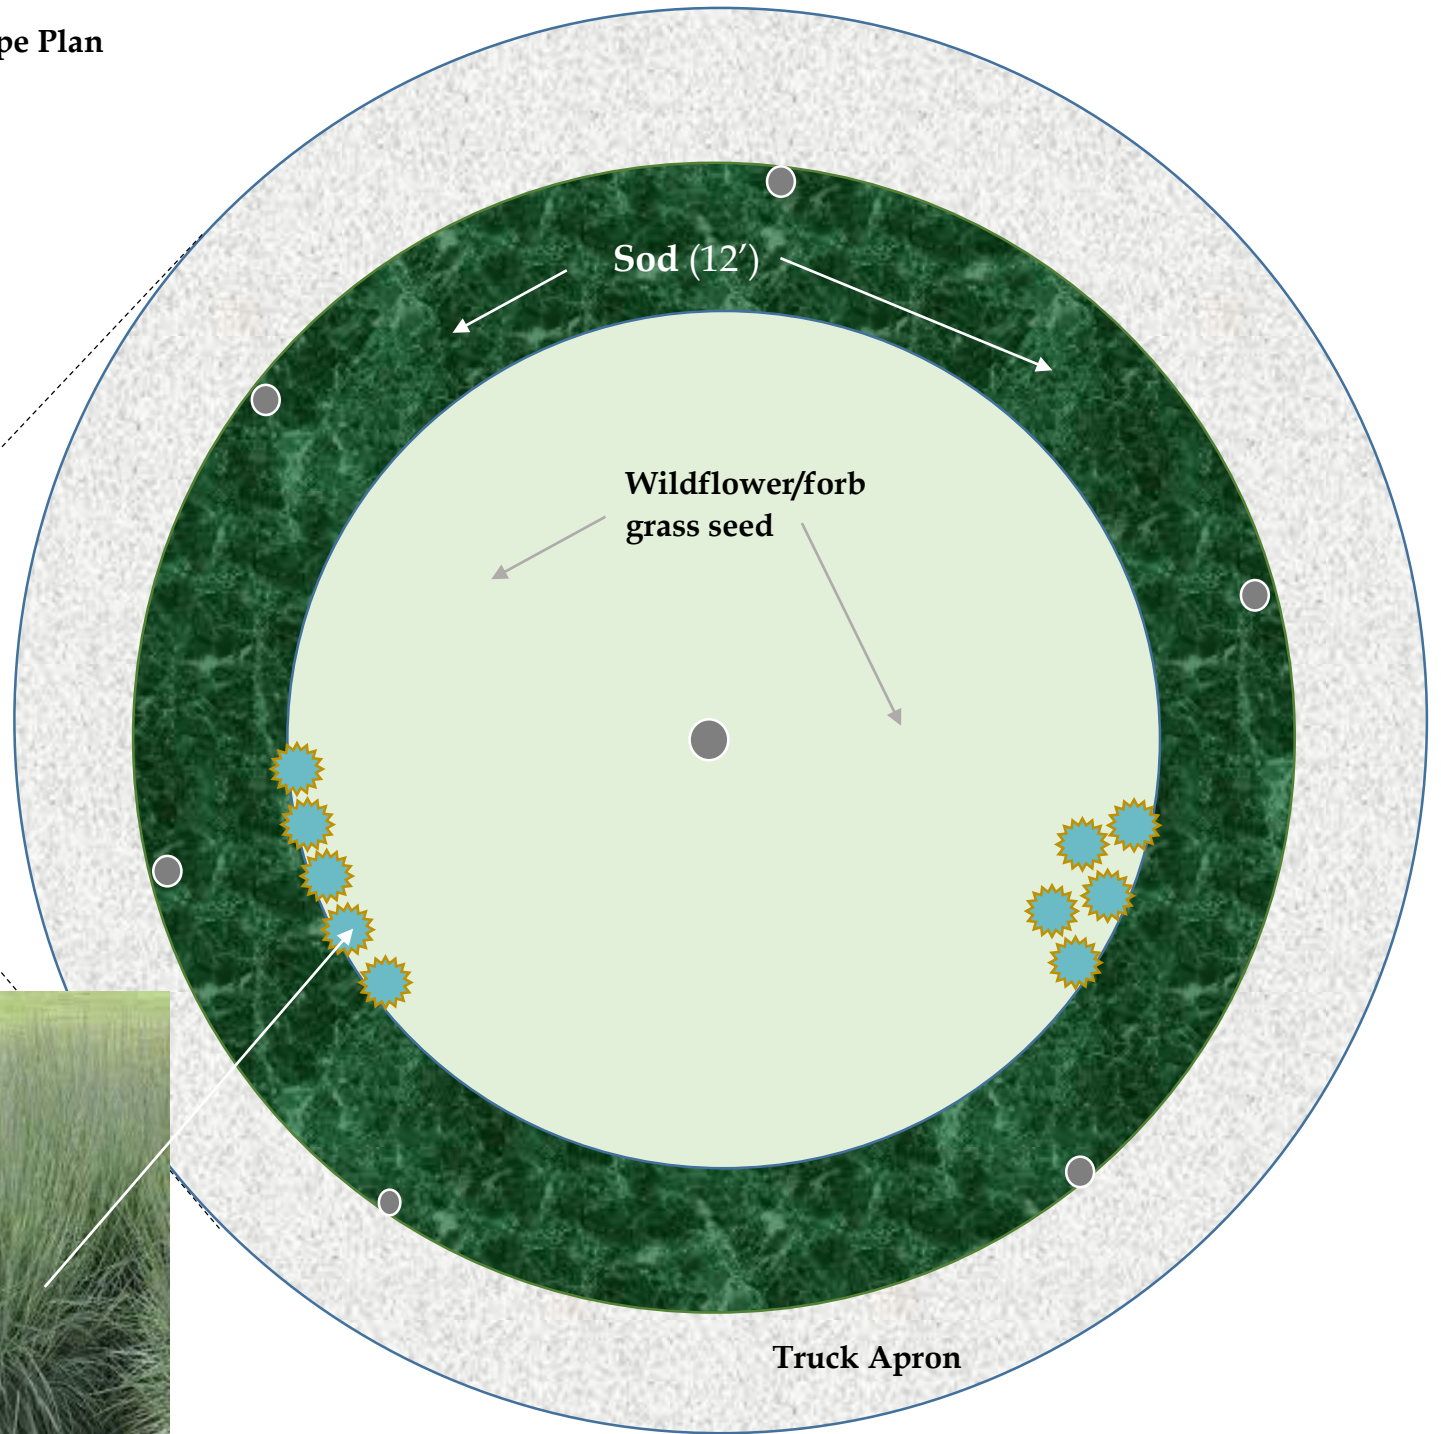

Truck Apron