


SEE SHEET C6.05


SEE SHEET C6.07

JARVIS STREET NW

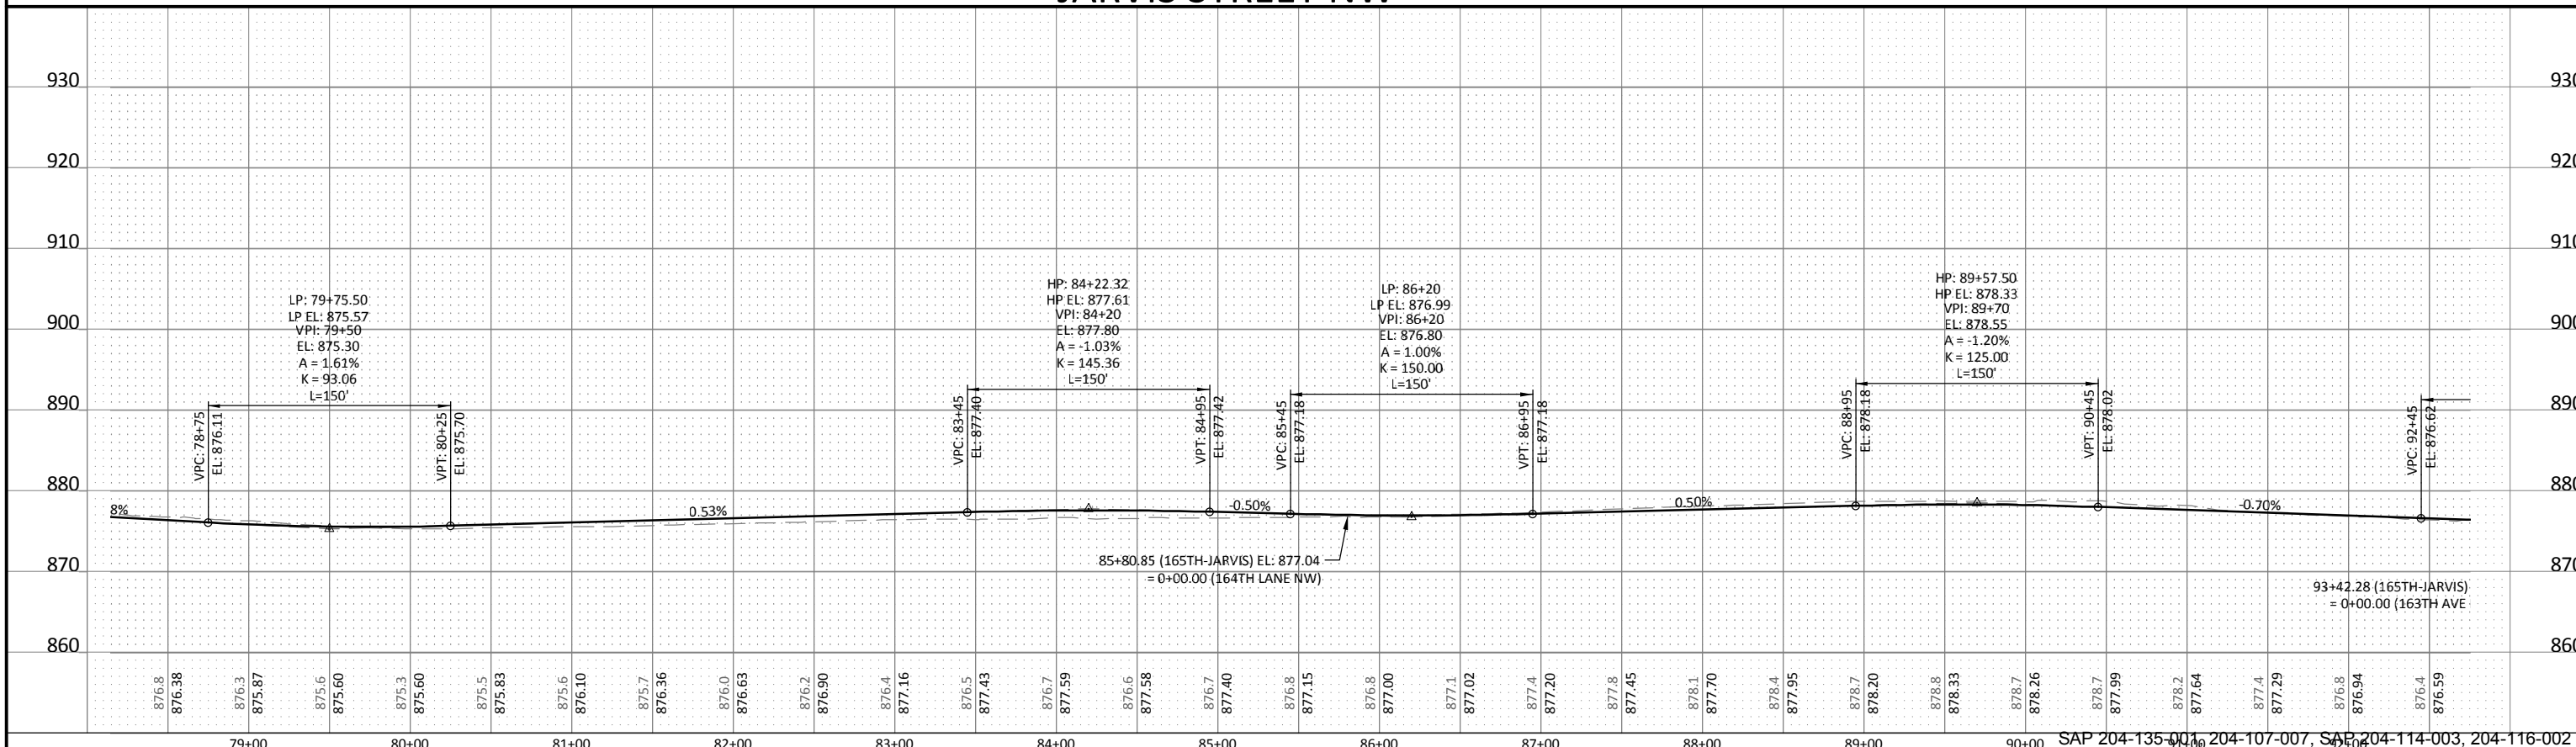


<p>0 50 100 SCALE FEET</p> <p>0 10 20 SCALE FEET</p>	<p>DESIGNED: CLH DRAWN: DJT CHECKED: KAZ</p> <p>CODY L. HOLMES LIC. NO. 49143 DATE XX/XX/XXXX</p>	<p>BOLTON & MENK, INC. Consulting Engineers & Surveyors MANKATO, MN FAIRMONT, MN SLEEPY EYE, MN BURNSVILLE, MN WILLMAR, MN CHASKA, MN RAMSEY, MN MAPLEWOOD, MN BAXTER, MN ROCHESTER, MN AMES, IA SPENCER, IA DES MOINES, IA FARGO, ND</p>	<p>REV. BY DATE</p>	<p>ELK RIVER, MINNESOTA 2015 STREET IMPROVEMENT PROJECT JARVIS STREET NW</p>	<p>SHEET C6.06</p>
--	---	--	---------------------	--	-------------------------------

© Bolton & Menk, Inc. 2015. All Rights Reserved
H:\ELKRN\15108340\CSD\108340C606.dwg 1/15/2015 11:39:46 AM

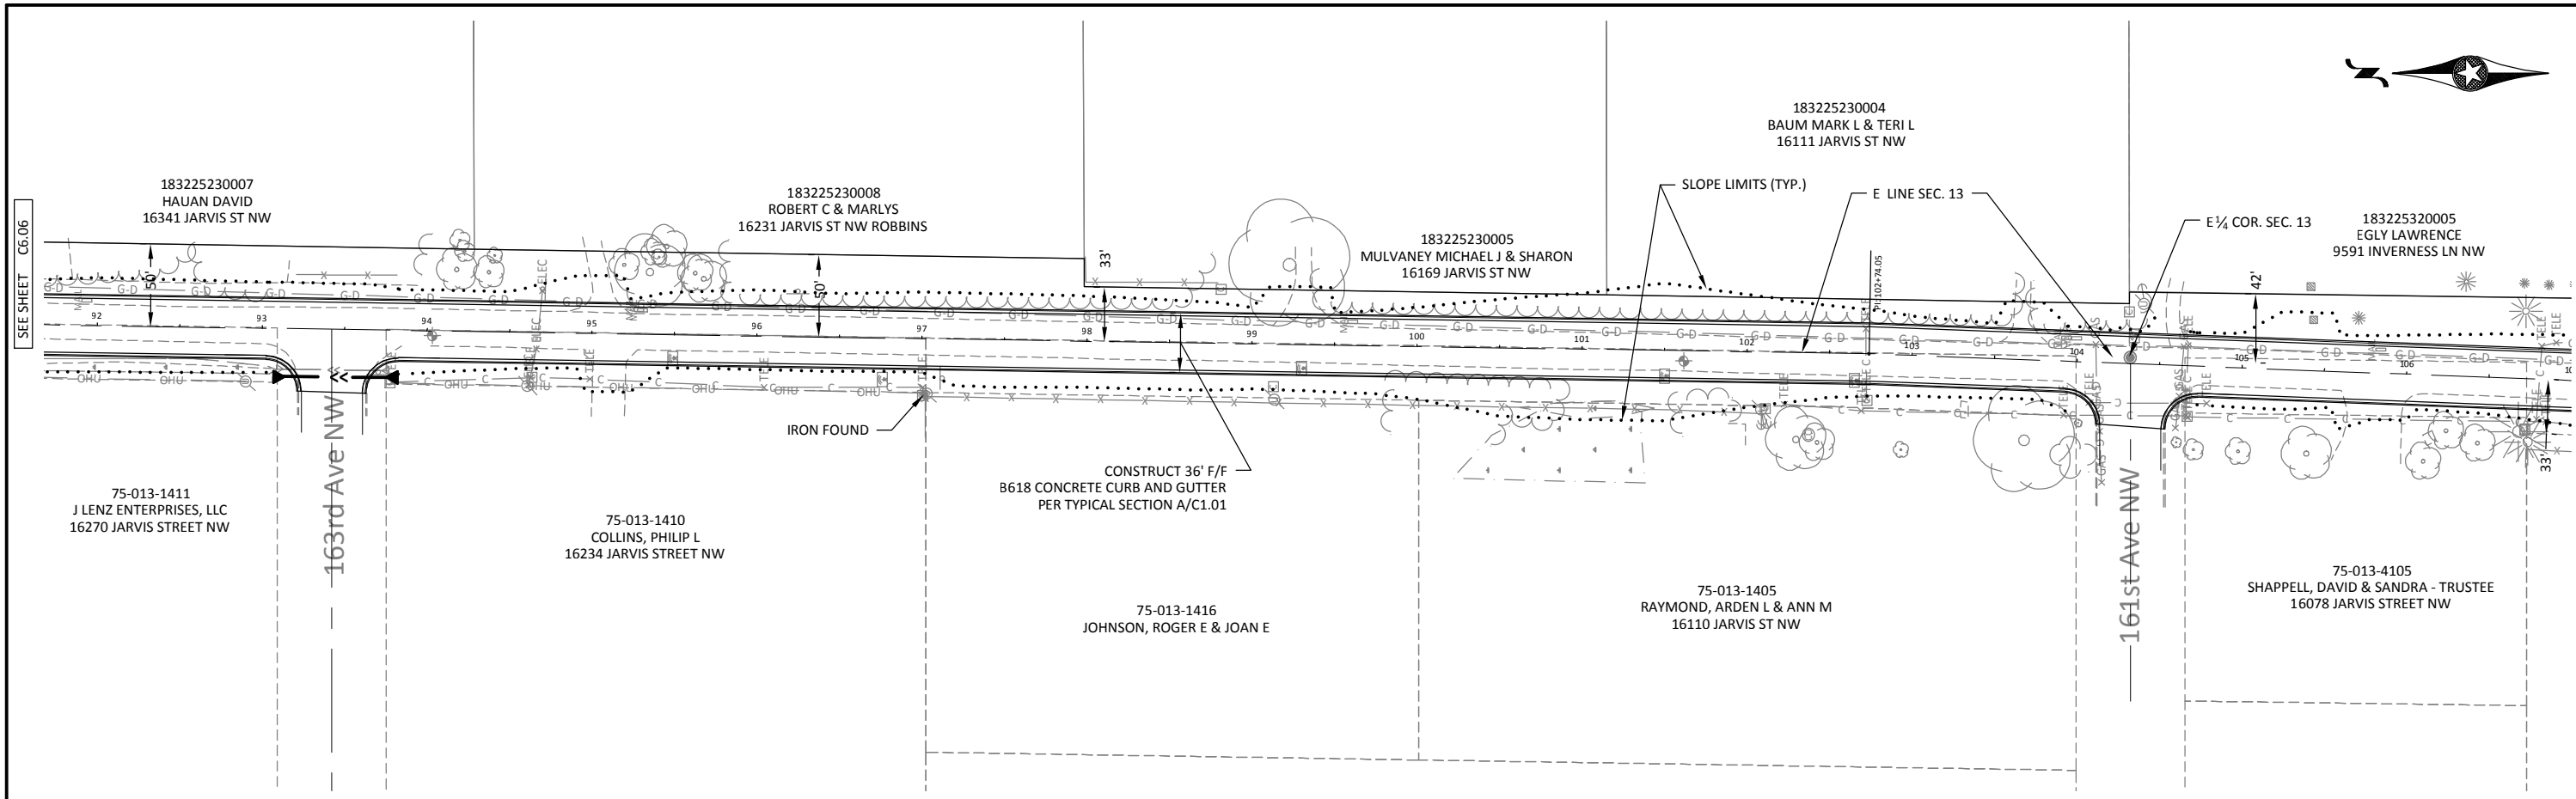

JARVIS STREET NW

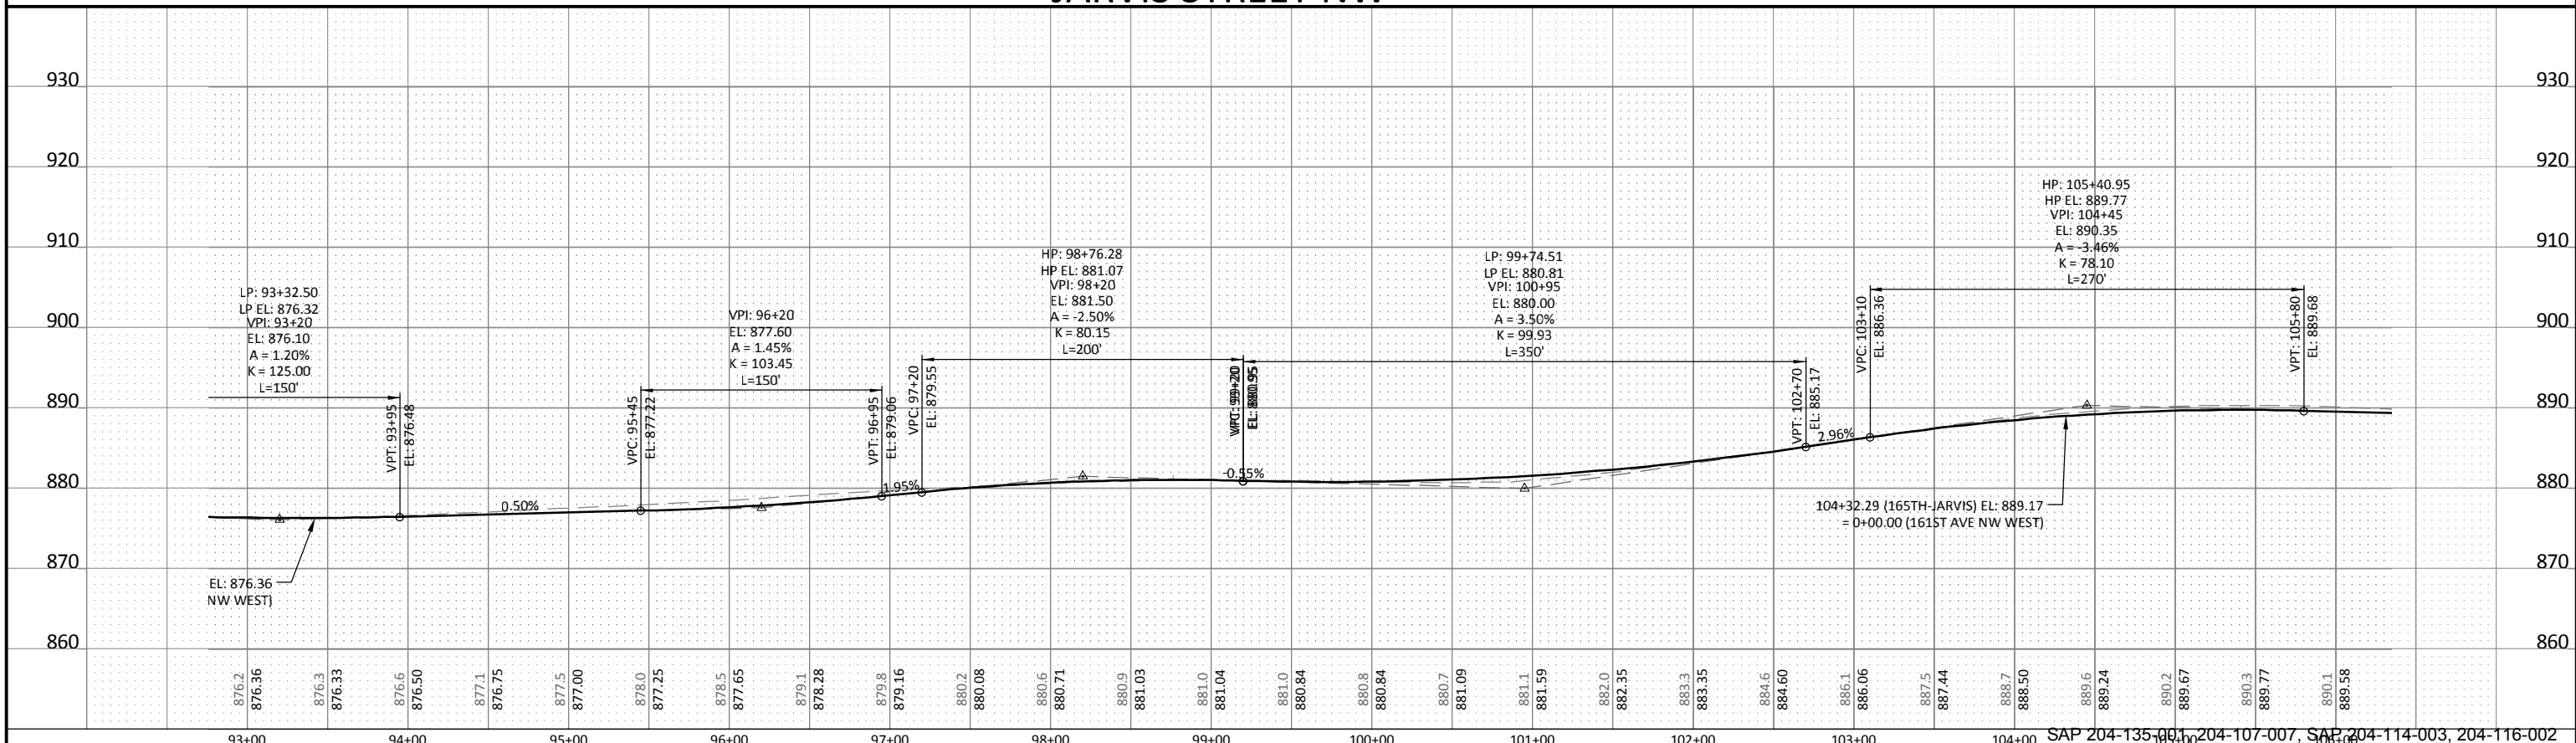

DESIGNED: CLH
 DRAWN: DJT
 CHECKED: KAZ
 CODY L. HOLMES
 LIC. NO. 49143 DATE XX/XX/XXXX

BOLTON & MENK, INC.
 Consulting Engineers & Surveyors
 MANKATO, MN FAIRMONT, MN SLEEPY EYE, MN BURNSVILLE, MN WILLMAR, MN
 CHASKA, MN RAMSEY, MN MAPLEWOOD, MN BAXTER, MN ROCHESTER, MN
 AMES, IA SPENCER, IA DES MOINES, IA FARGO, ND


ELK RIVER, MINNESOTA
 2015 STREET IMPROVEMENT PROJECT
 JARVIS STREET NW
 SHEET C6.07

© Bolton & Menk, Inc. 2015. All Rights Reserved
 H:\ELKRVN15108340\CSD\108340C606.dwg 1/15/2015 11:40:58 AM





SEE SHEET C6.07

SEE SHEET C6.08

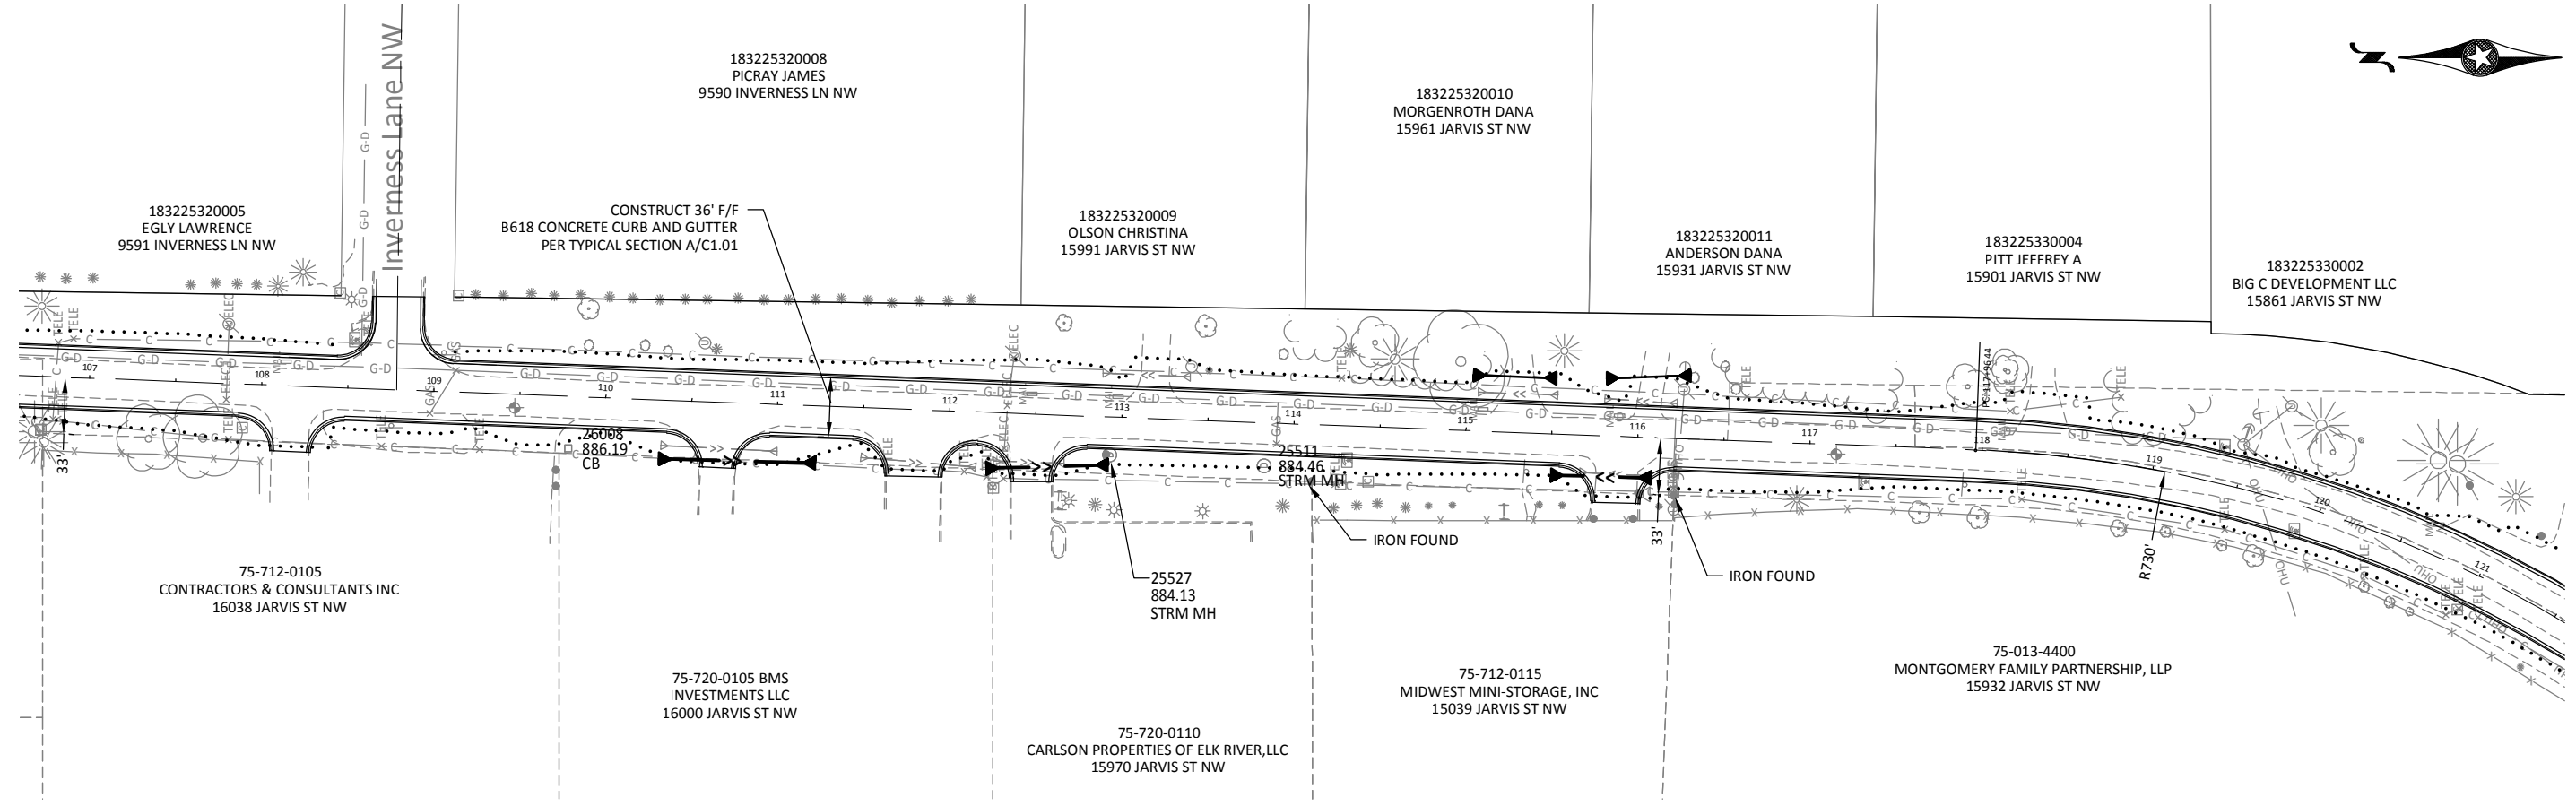

JARVIS STREET NW

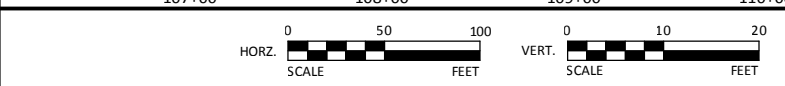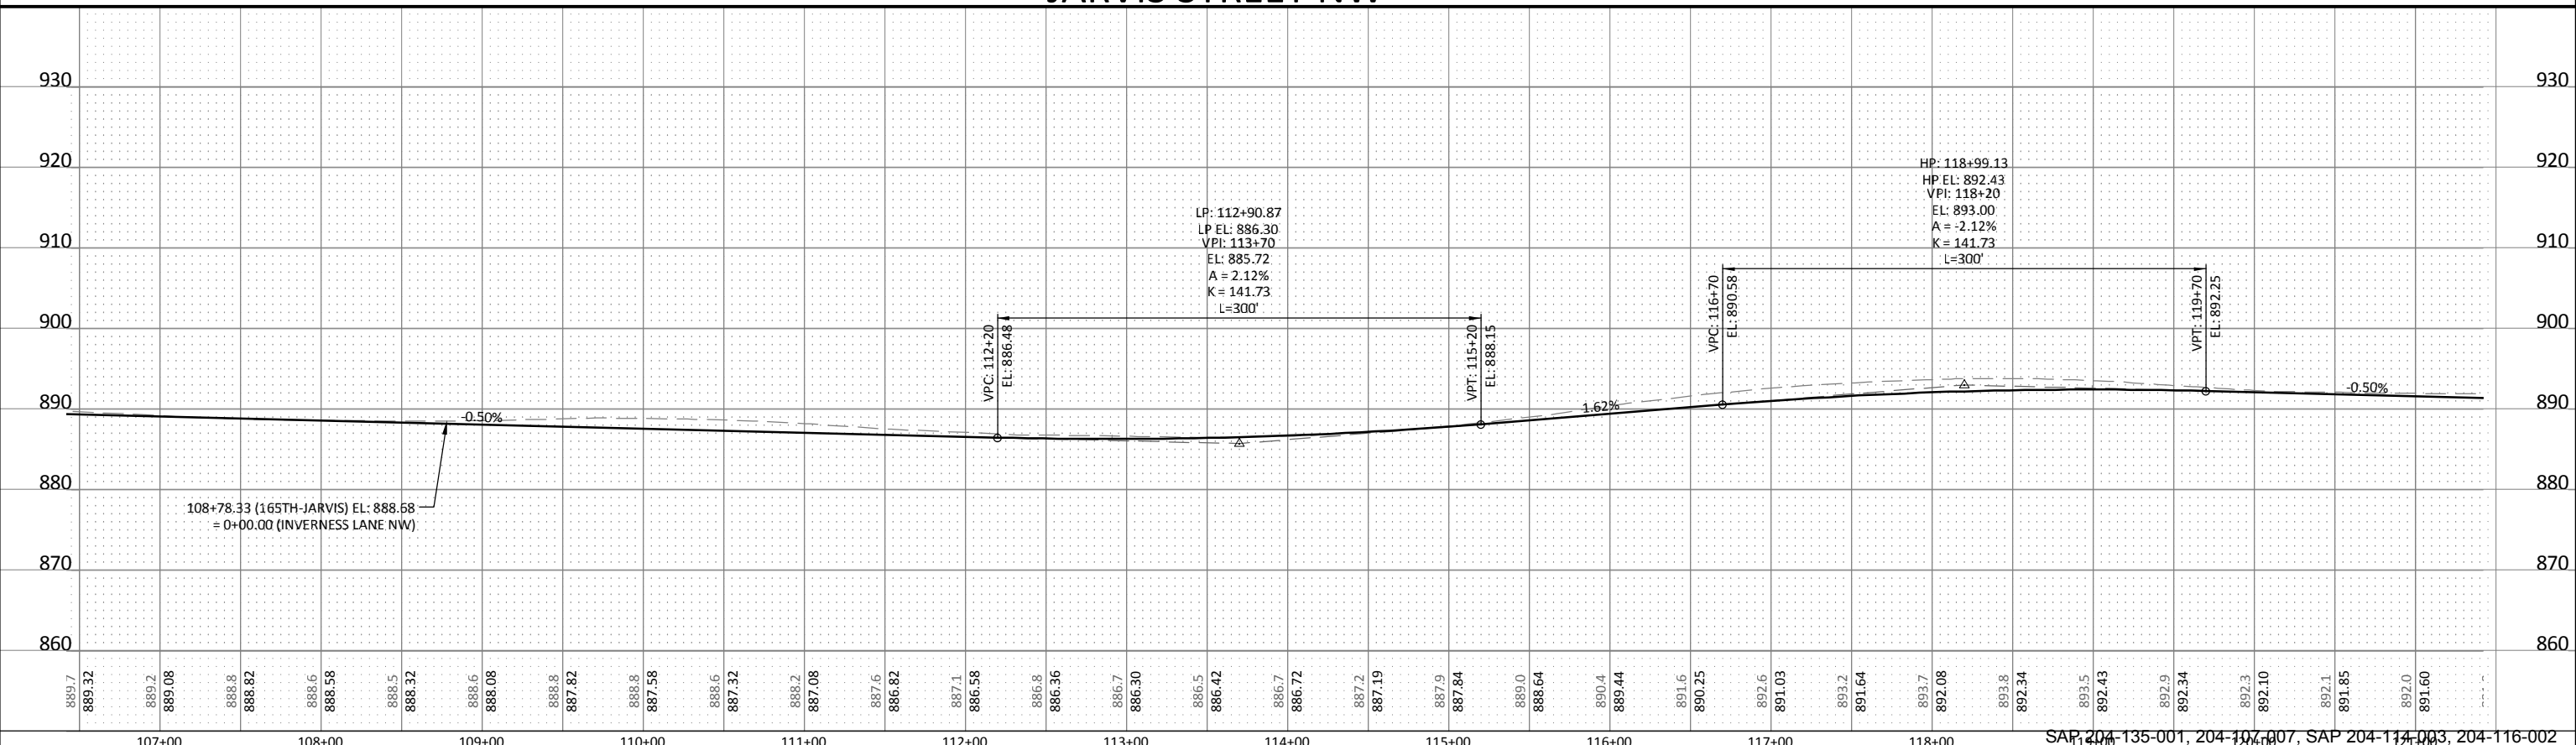

HEREBY CERTIFY THAT THIS PLAN, SPECIFICATION, OR REPORT WAS PREPARED BY ME OR UNDER MY DIRECT SUPERVISION AND THAT I AM A DULY LICENSED PROFESSIONAL ENGINEER UNDER THE LAWS OF THE STATE OF MINNESOTA.

DESIGNED: CLH
 DRAWN: DJT
 CHECKED: KAZ

CODY L. HOLMES
 LIC. NO. 49143 DATE XX/XX/XXXX


BOLTON & MENK, INC.
 Consulting Engineers & Surveyors
 MANKATO, MN FAIRMONT, MN SLEEPY EYE, MN BURNSVILLE, MN WILLMAR, MN
 CHASKA, MN RAMSEY, MN MAPLEWOOD, MN BAXTER, MN ROCHESTER, MN
 AMES, IA SPENCER, IA DES MOINES, IA FARGO, ND

REV.	BY	DATE


ELK RIVER, MINNESOTA
 2015 STREET IMPROVEMENT PROJECT
 JARVIS STREET NW

SHEET **C6.08**

© Bolton & Menk, Inc. 2015. All Rights Reserved
 H:\ELKRVN15108340\CSD\108340C606.dwg 1/15/2015 11:42:10 AM

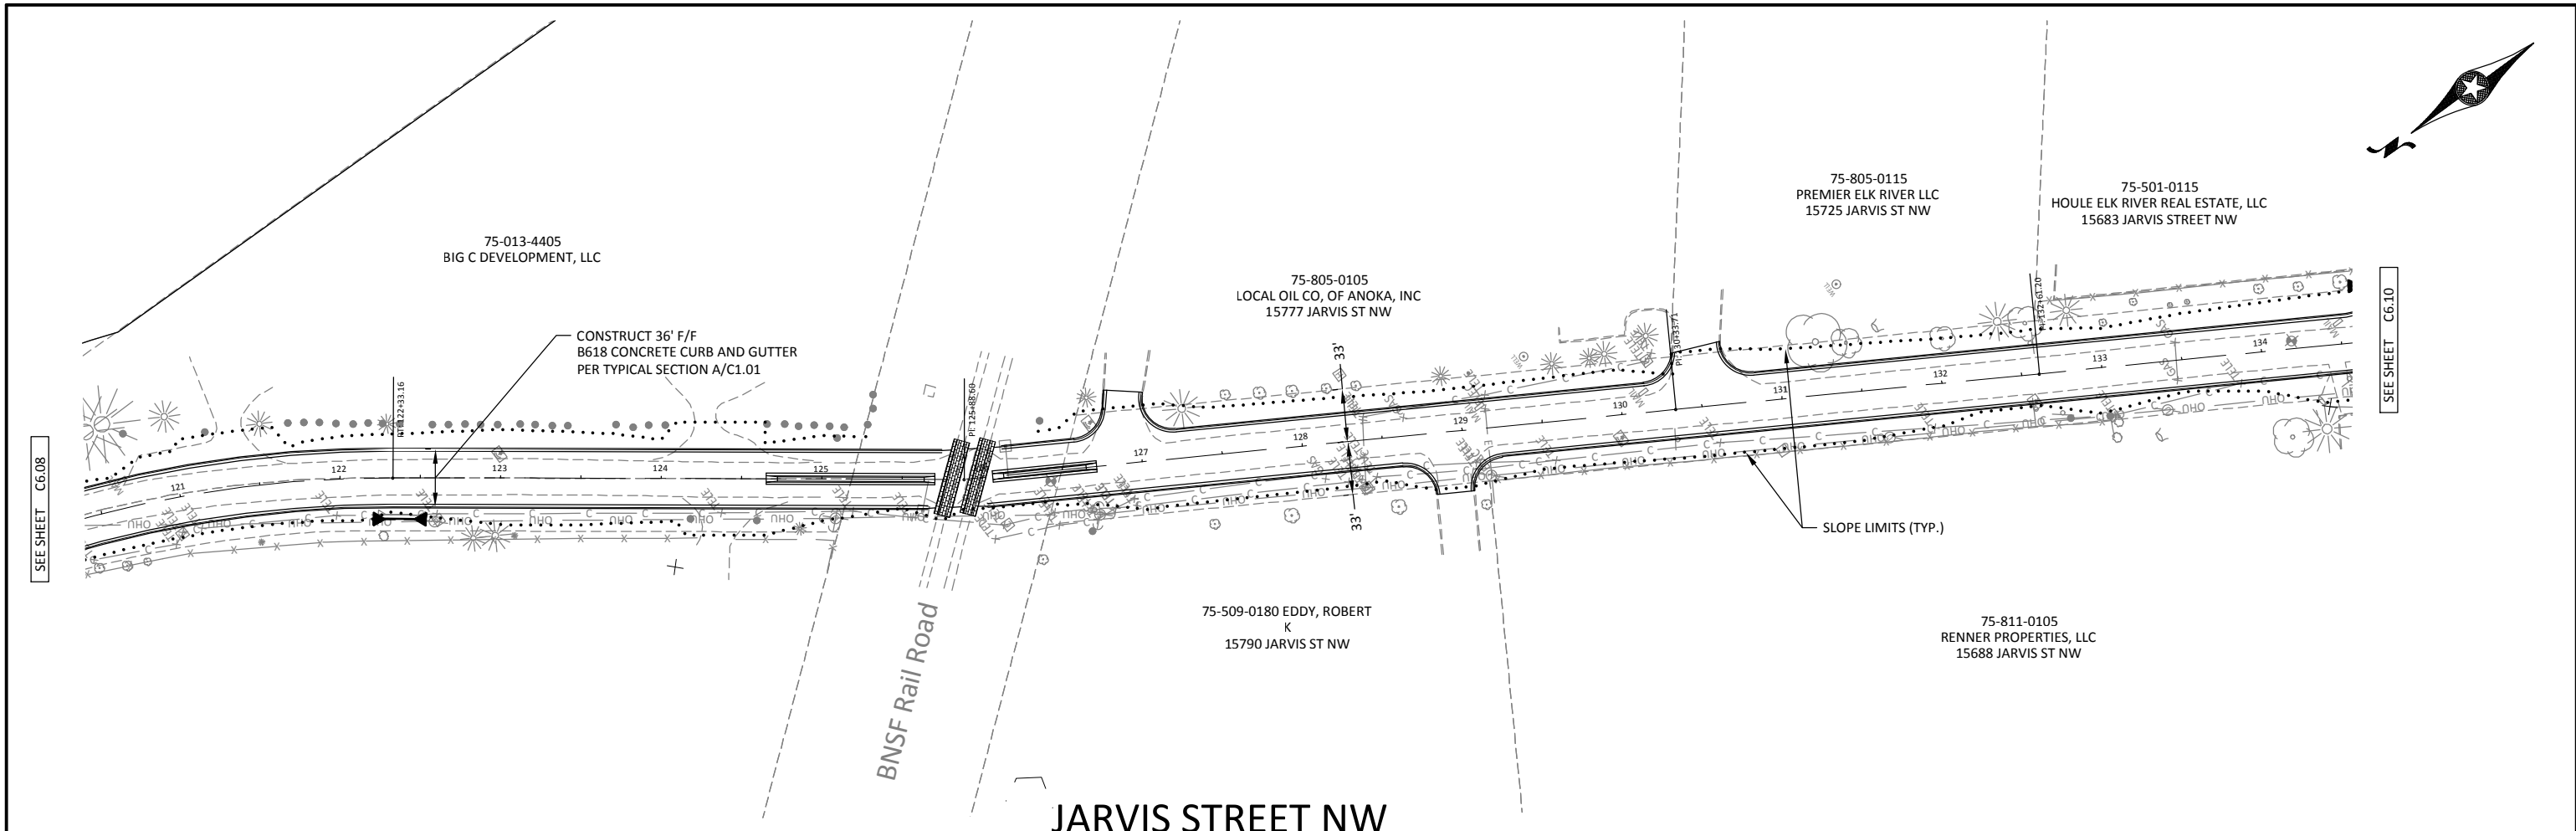


JARVIS STREET NW


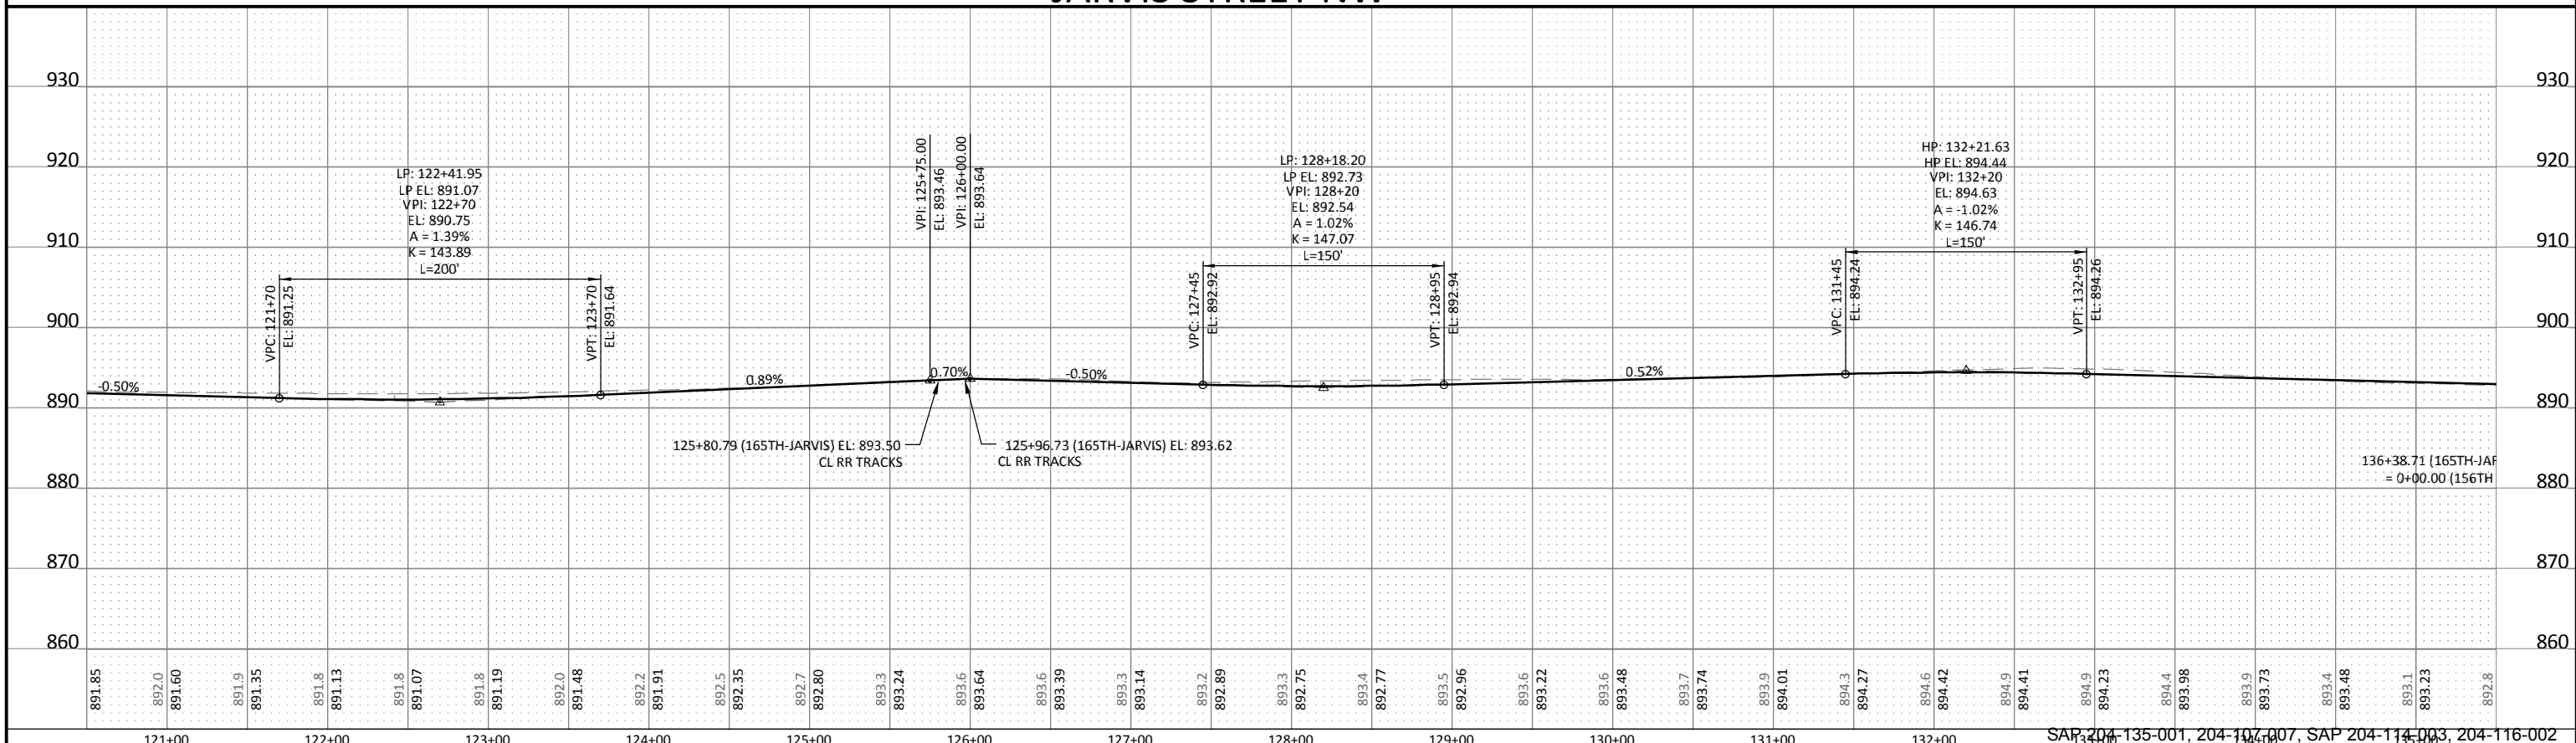


0 50 100 HORZ. SCALE FEET		0 10 20 VERT. SCALE FEET		I HEREBY CERTIFY THAT THIS PLAN, SPECIFICATION, OR REPORT WAS PREPARED BY ME OR UNDER MY DIRECT SUPERVISION AND THAT I AM A DULY LICENSED PROFESSIONAL ENGINEER UNDER THE LAWS OF THE STATE OF MINNESOTA.		BOLTON & MENK, INC. Consulting Engineers & Surveyors MANKATO, MN FAIRMONT, MN SLEEPY EYE, MN BURNSVILLE, MN WILLMAR, MN CHASKA, MN RAMSEY, MN MAPLEWOOD, MN BAXTER, MN ROCHESTER, MN AMES, IA SPENCER, IA DES MOINES, IA FARGO, ND	REV. BY DATE	ELK RIVER, MINNESOTA 2015 STREET IMPROVEMENT PROJECT	SHEET C6.09
CODY L. HOLMES LIC. NO. 49143 DATE XX/XX/XXXX				DESIGNED: CLH DRAWN: DJT CHECKED: KAZ	135-001, 204-107-007, SAP 204-114-003, 204-116-002		JARVIS STREET NW		

© Bolton & Menk, Inc. 2015. All Rights Reserved
 H:\ELKRN\15108340\CSD\108340C606.dwg 1/15/2015 11:43:22 AM

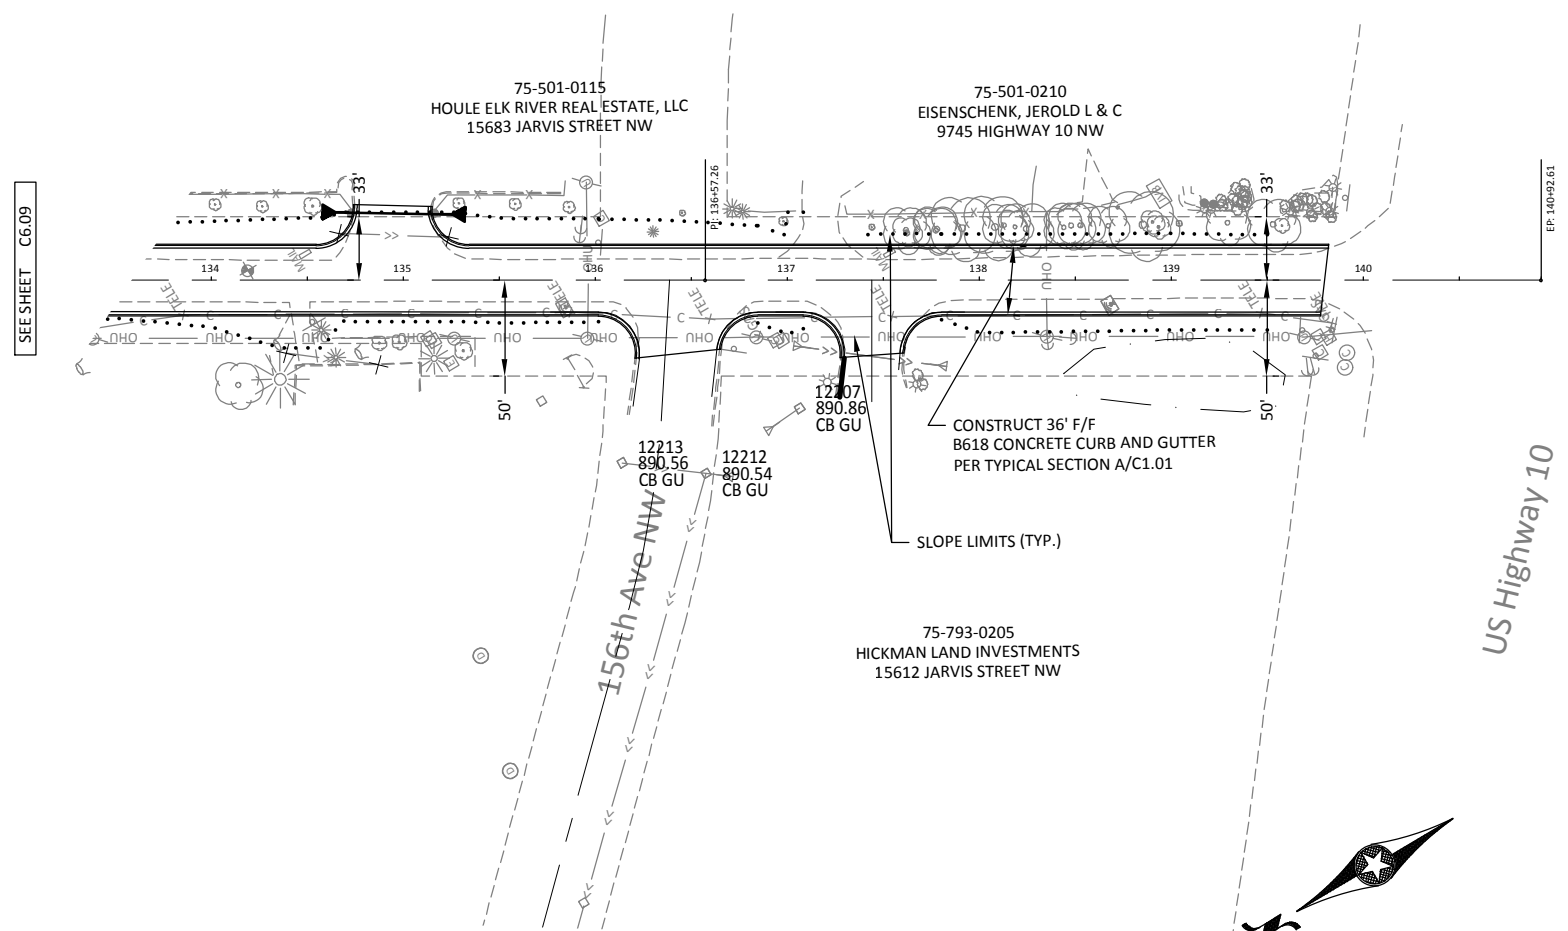

JARVIS STREET NW

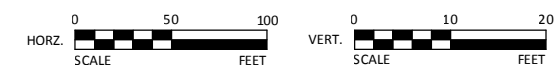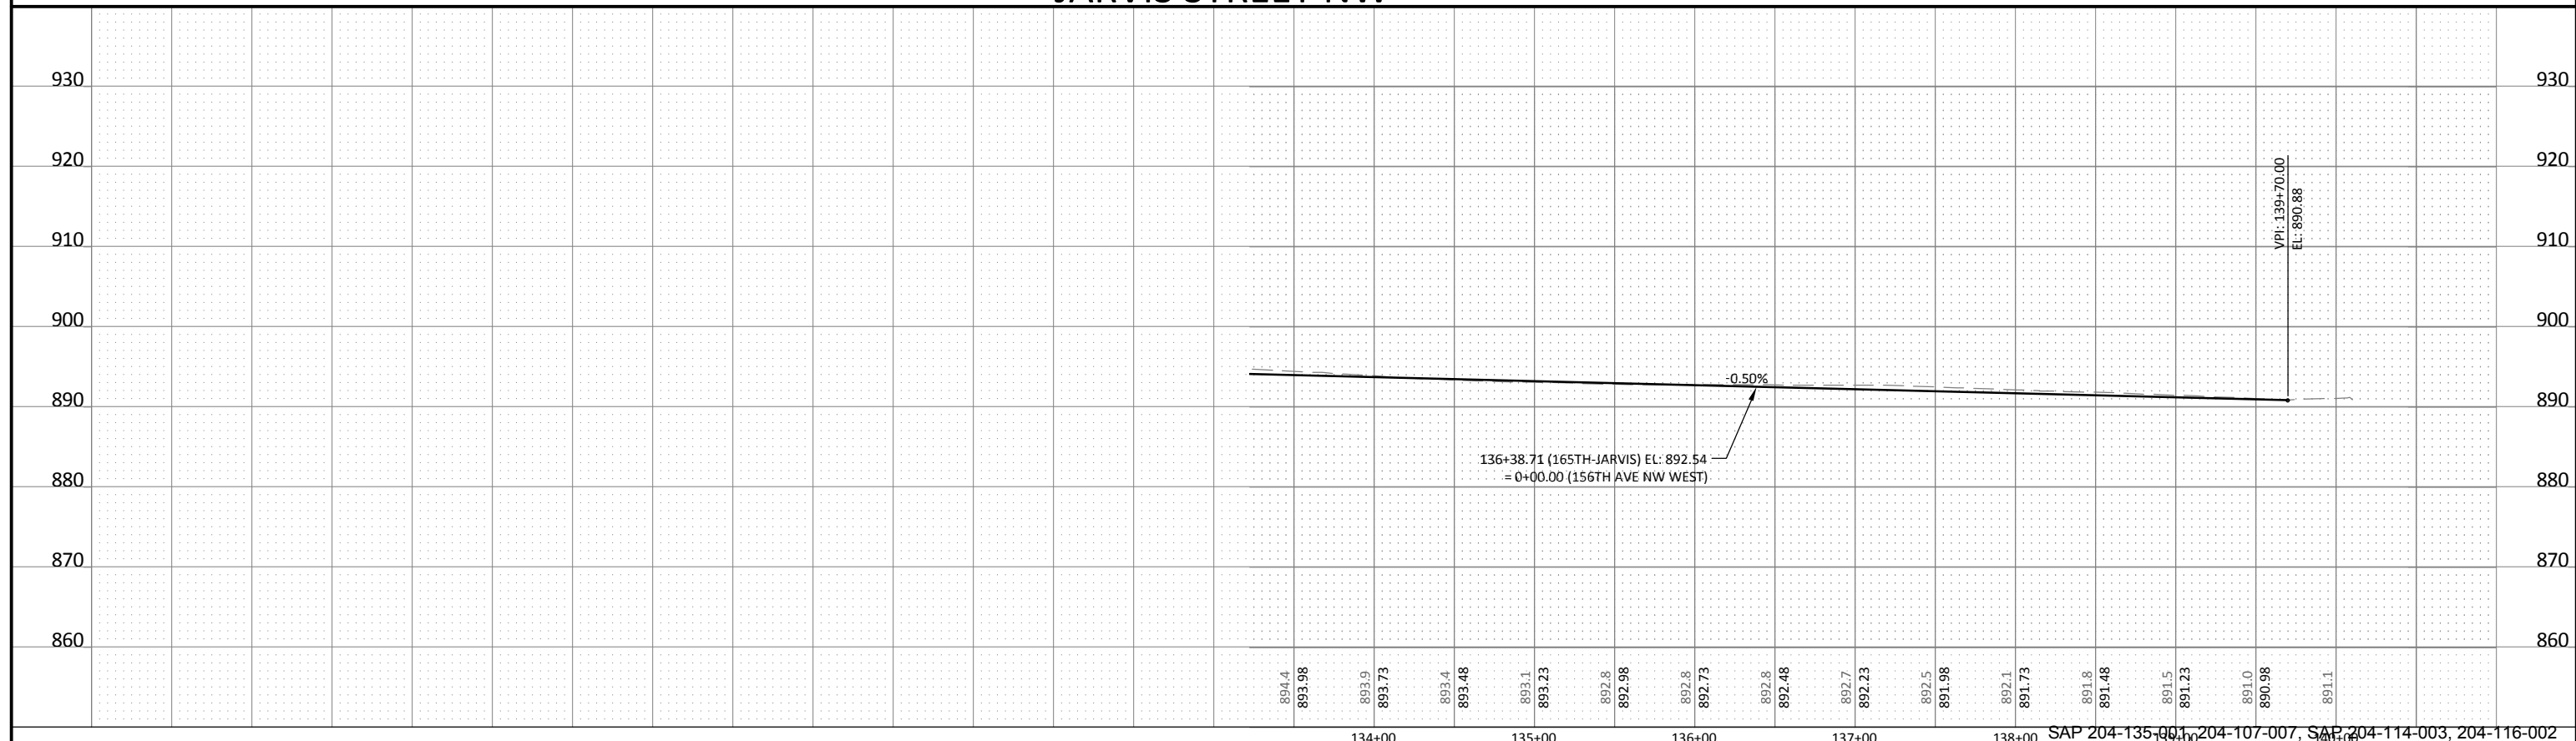

HEREBY CERTIFY THAT THIS PLAN, SPECIFICATION, OR REPORT WAS PREPARED BY ME OR UNDER MY DIRECT SUPERVISION AND THAT I AM A DULY LICENSED PROFESSIONAL ENGINEER UNDER THE LAWS OF THE STATE OF MINNESOTA.

DESIGNED: CLH
 DRAWN: DJT
 CHECKED: KAZ

CODY L. HOLMES
 LIC. NO. 49143 DATE XX/XX/XXXX

BOLTON & MENK, INC.
 Consulting Engineers & Surveyors
 MANKATO, MN FAIRMONT, MN SLEEPY EYE, MN BURNSVILLE, MN WILLMAR, MN
 CHASKA, MN RAMSEY, MN MAPLEWOOD, MN BAXTER, MN ROCHESTER, MN
 AMES, IA SPENCER, IA DES MOINES, IA FARGO, ND

REV.	BY	DATE

ELK RIVER, MINNESOTA
 2015 STREET IMPROVEMENT PROJECT
 JARVIS STREET NW

SHEET C6.10