
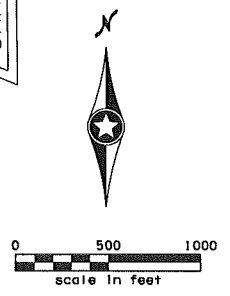


3:20:25 PM
 11/20/14
 H:\Projects\8259\CAD_BIMPI\an\8259.d101.dgn

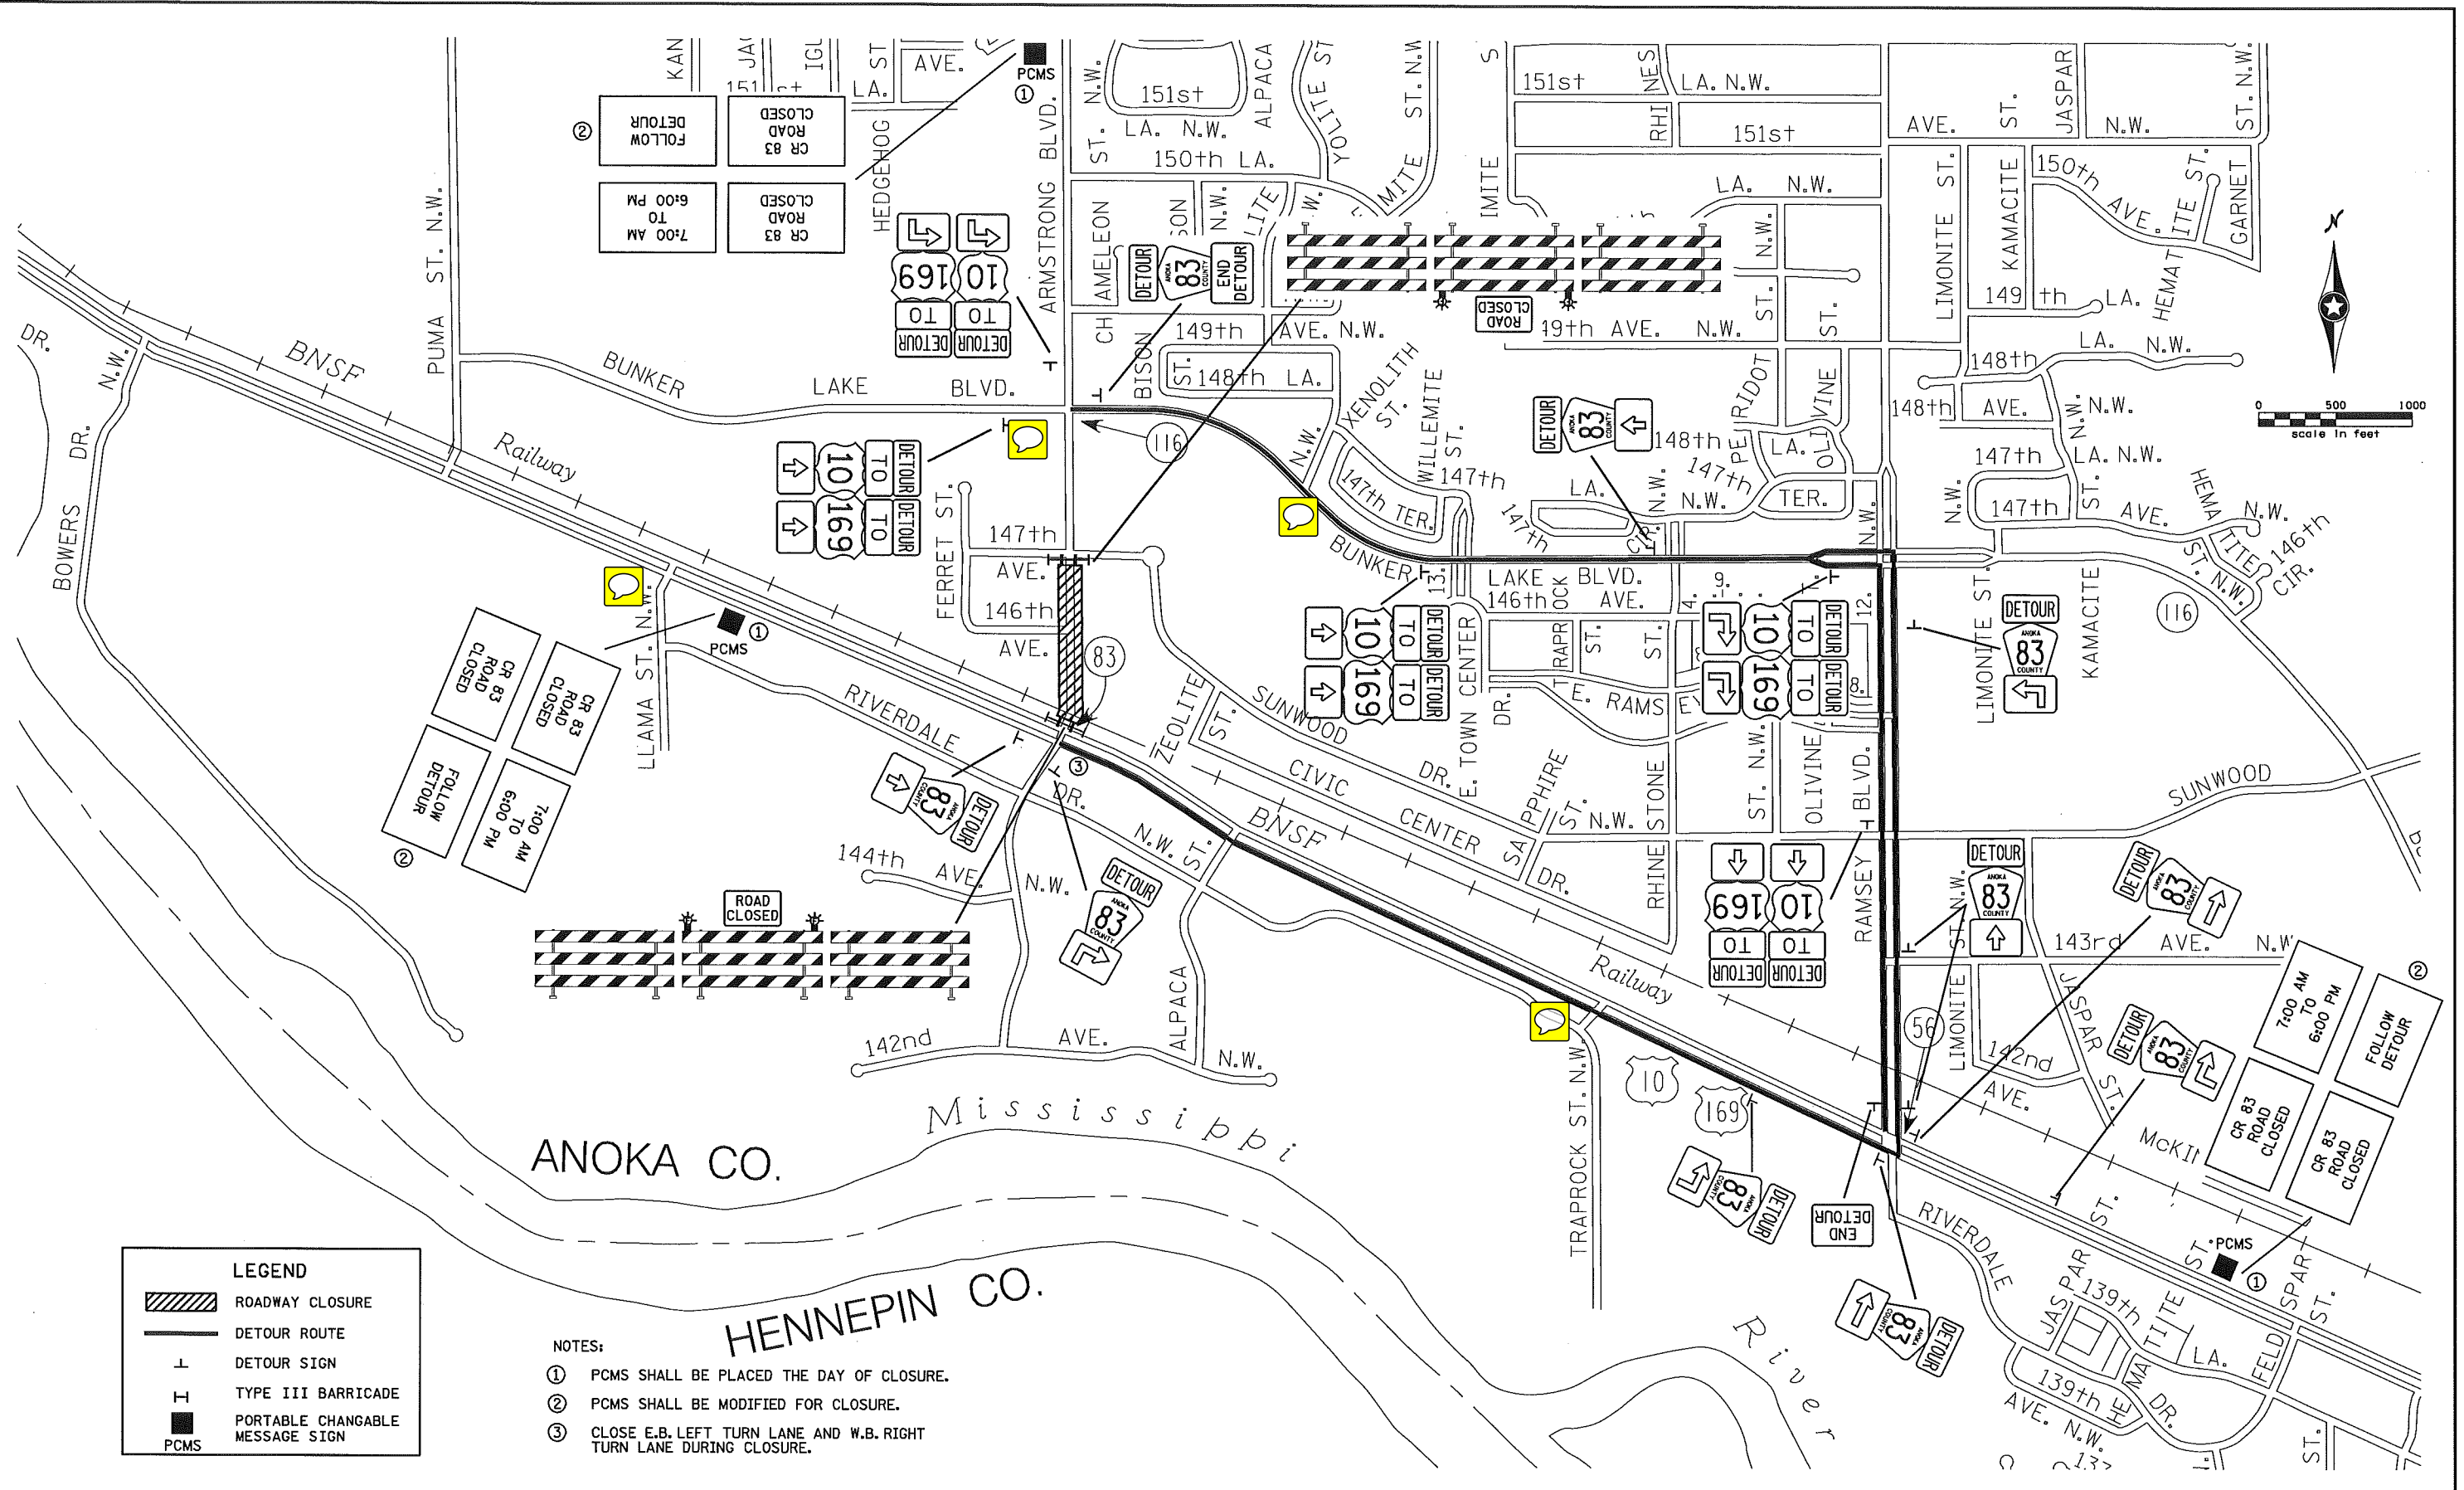

LEGEND	
	ROADWAY CLOSURE
	DETOUR ROUTE
	DETOUR SIGN
	TYPE III BARRICADE
	PORTABLE CHANGABLE MESSAGE SIGN
	PCMS

- NOTES:
- ① PCMS SHALL BE PLACED THE DAY OF CLOSURE.
 - ② PCMS SHALL BE MODIFIED FOR CLOSURE.
 - ③ CLOSE E.B. LEFT TURN LANE AND W.B. RIGHT TURN LANE DURING CLOSURE.

NO	DATE	BY	CHKD	APPR	REVISION

... \CAD_BIMPI\an\8259.d101.dgn

I hereby certify that this plan, specification, or report was prepared by me or under my direct supervision and that I am a duly Licensed Professional Engineer under the laws of the State of Minnesota.

Print Name: CRAIG J. HASS

Craig J. Hass

Date: 09-12-14 License #: 45039

STATE AID PROJECT NO. 002-683-004 199-115-002

DESIGNED BY D. SYMANIETZ

CHECKED BY C. HASS

COMM. NO. 0138259



ANOKA COUNTY

STAGING AND TRAFFIC CONTROL PLANS

T.H. 10 / C.S.A.H. 83 INTERCHANGE

NIGHT CLOSURE DETOUR ROUTE

SHEET 107 OF 586