

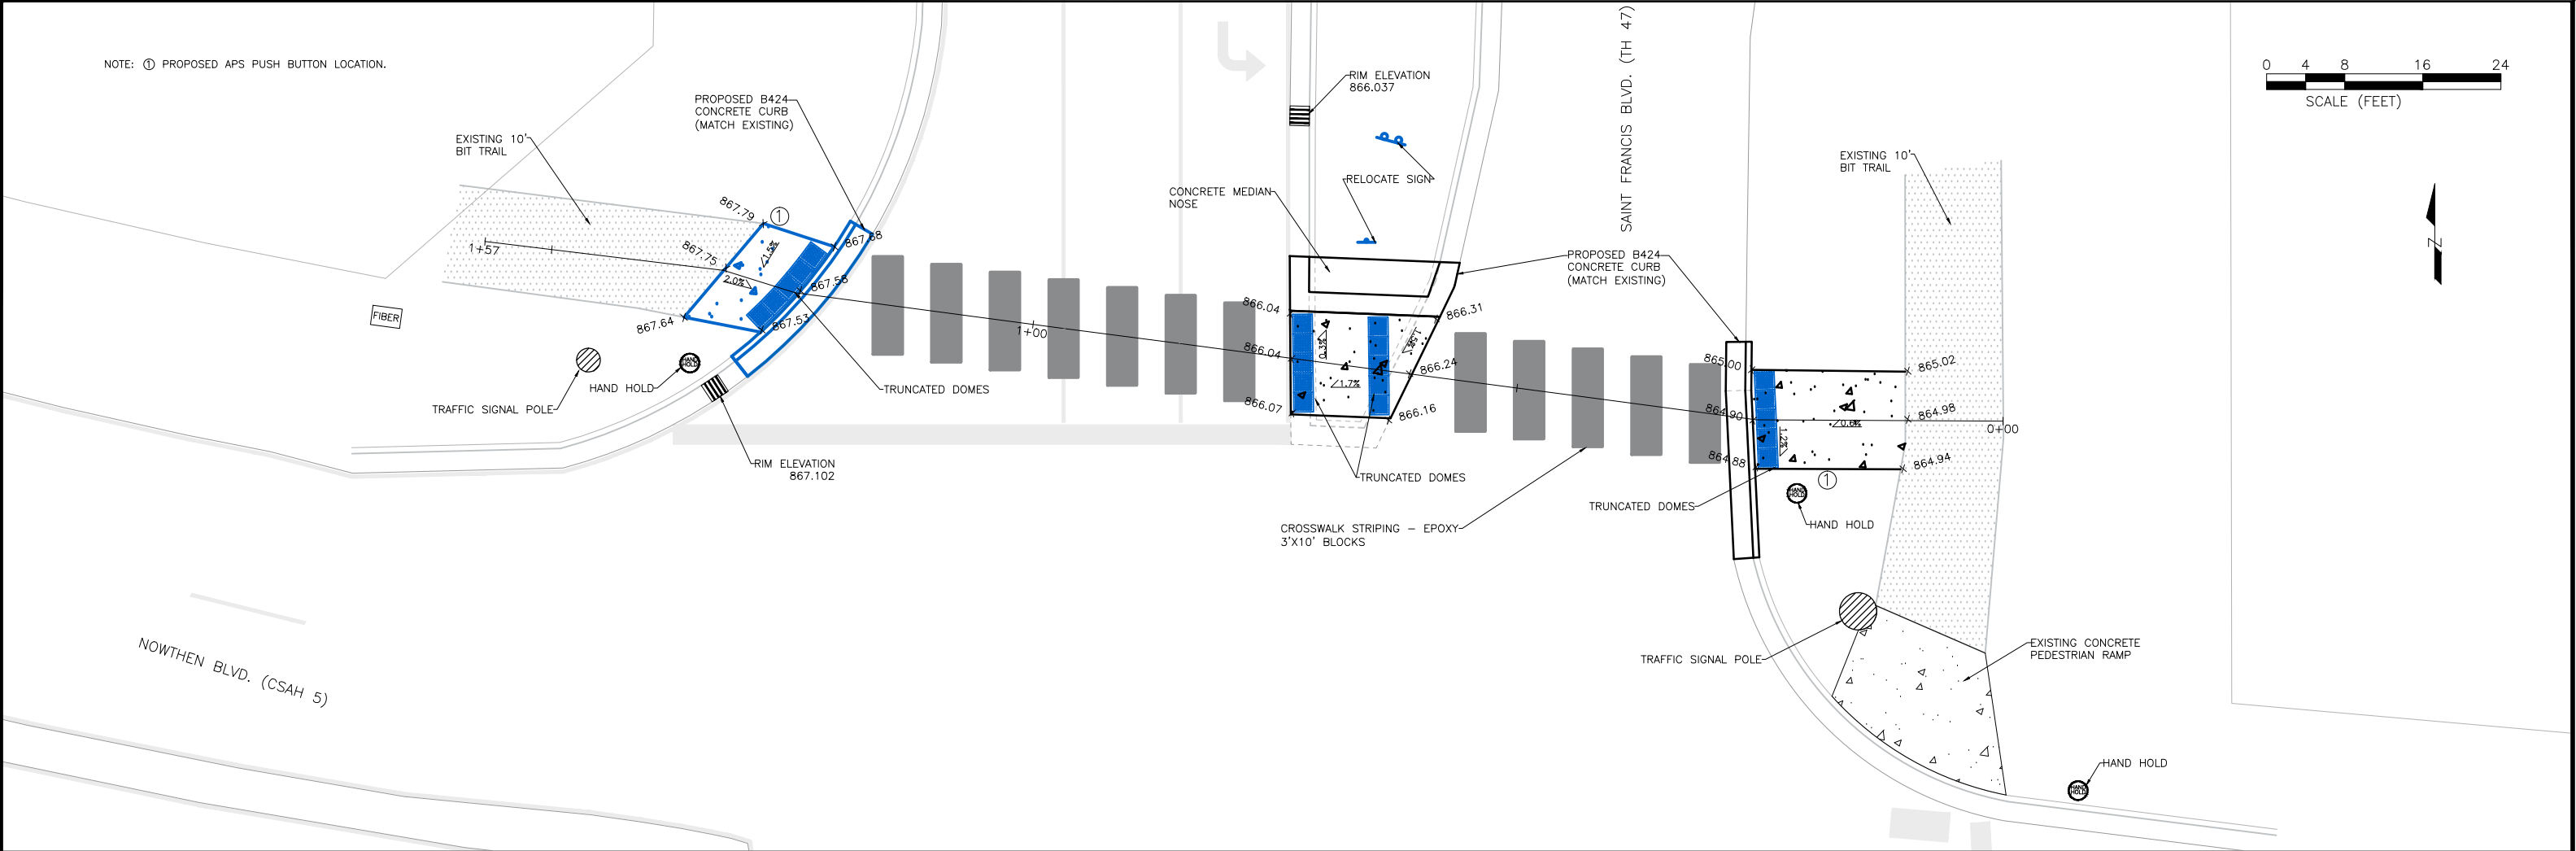


NOTE: ① PROPOSED APS PUSH BUTTON LOCATION.

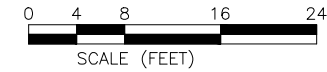

PROFILE VIEW OF CROSSWALK PATH

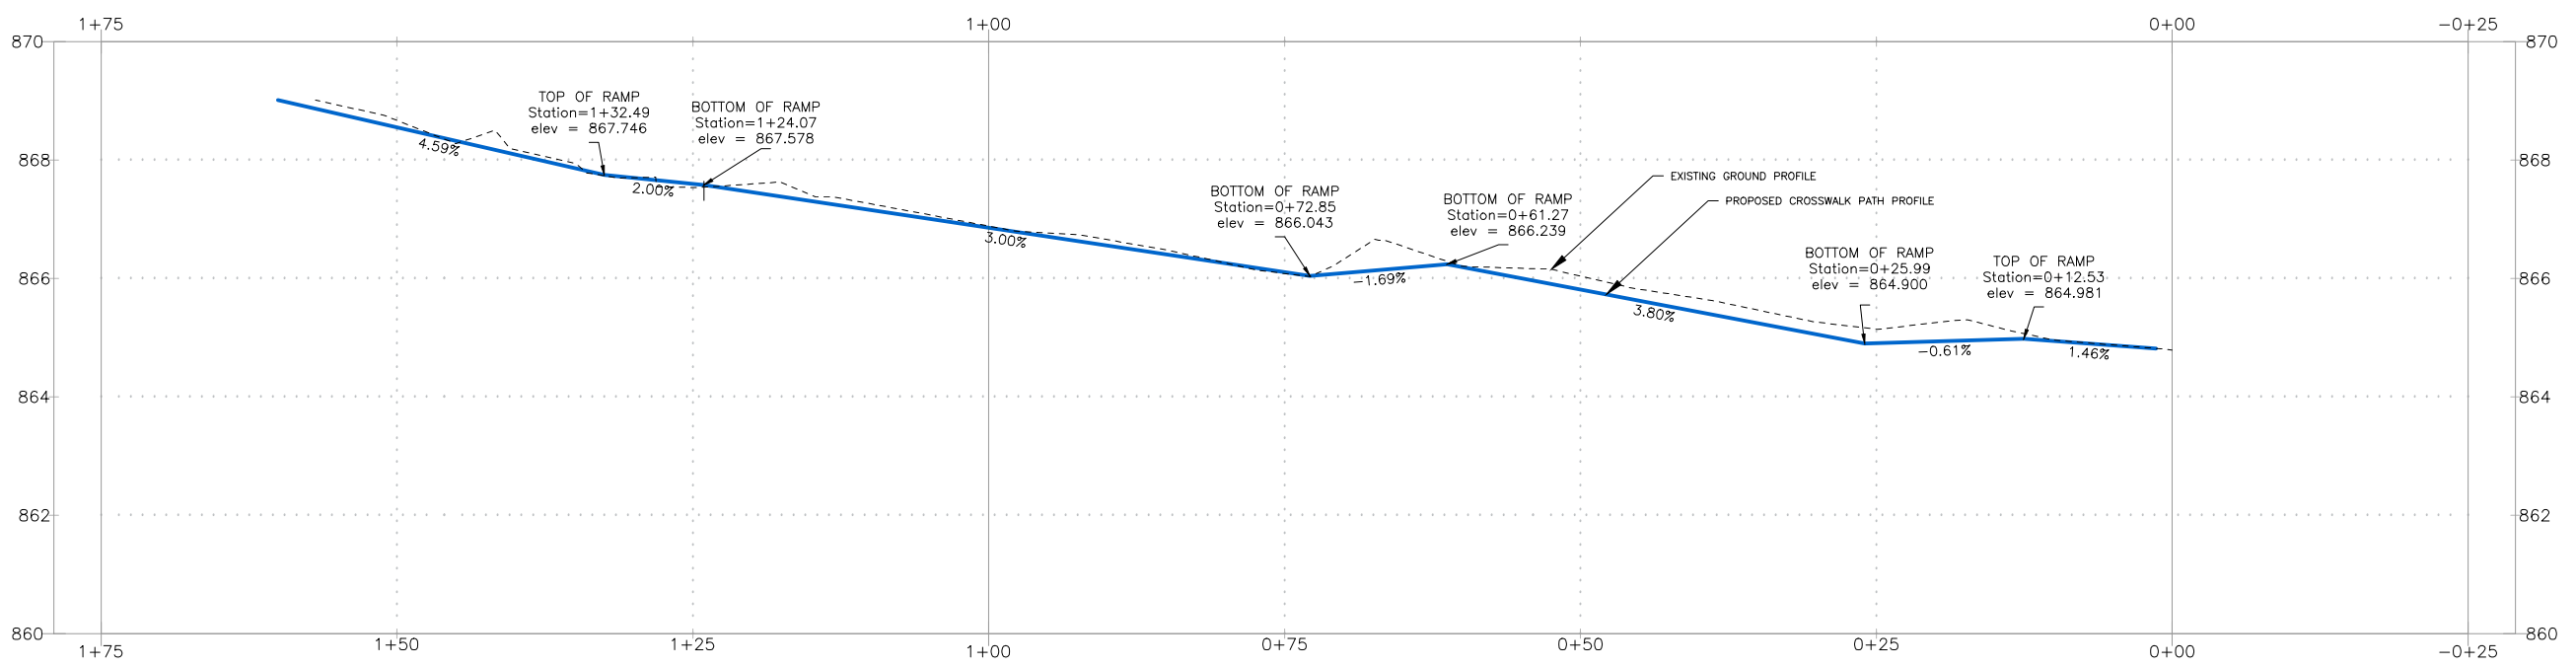

DATE	REVISION
Jul 29, 2015 - 10:46am	

I hereby certify that this plan, specification, or report was prepared by me or under my direct supervision and that I am a duly Licensed Professional Engineer under the laws of the State of Minnesota.

BRUCE R. WESTBY  
7/29/15 Lic. No. 40116

DESIGNED BY: JJF  
DRAWN BY: JJF  
CHECKED BY: BRW

DATE: 7/27/15  
FILE NO.: 15-23

**CITY OF RAMSEY**  
7550 SUNWOOD DRIVE  
RAMSEY, MN 55303  
(763) 427-1410 FAX (763) 433-9898

**PROPOSED PEDESTRIAN CROSSWALK IMPROVEMENTS ALT.2**

**TH 47 PEDESTRIAN CROSSWALK IMPROVEMENTS**  
CITY PROJECT NO. 15-23  
CITY OF RAMSEY, MINNESOTA

SHEET 1 OF 1 SHEETS