


1 SOUTH EXTERIOR ELEVATION
3/32" = 1'-0"

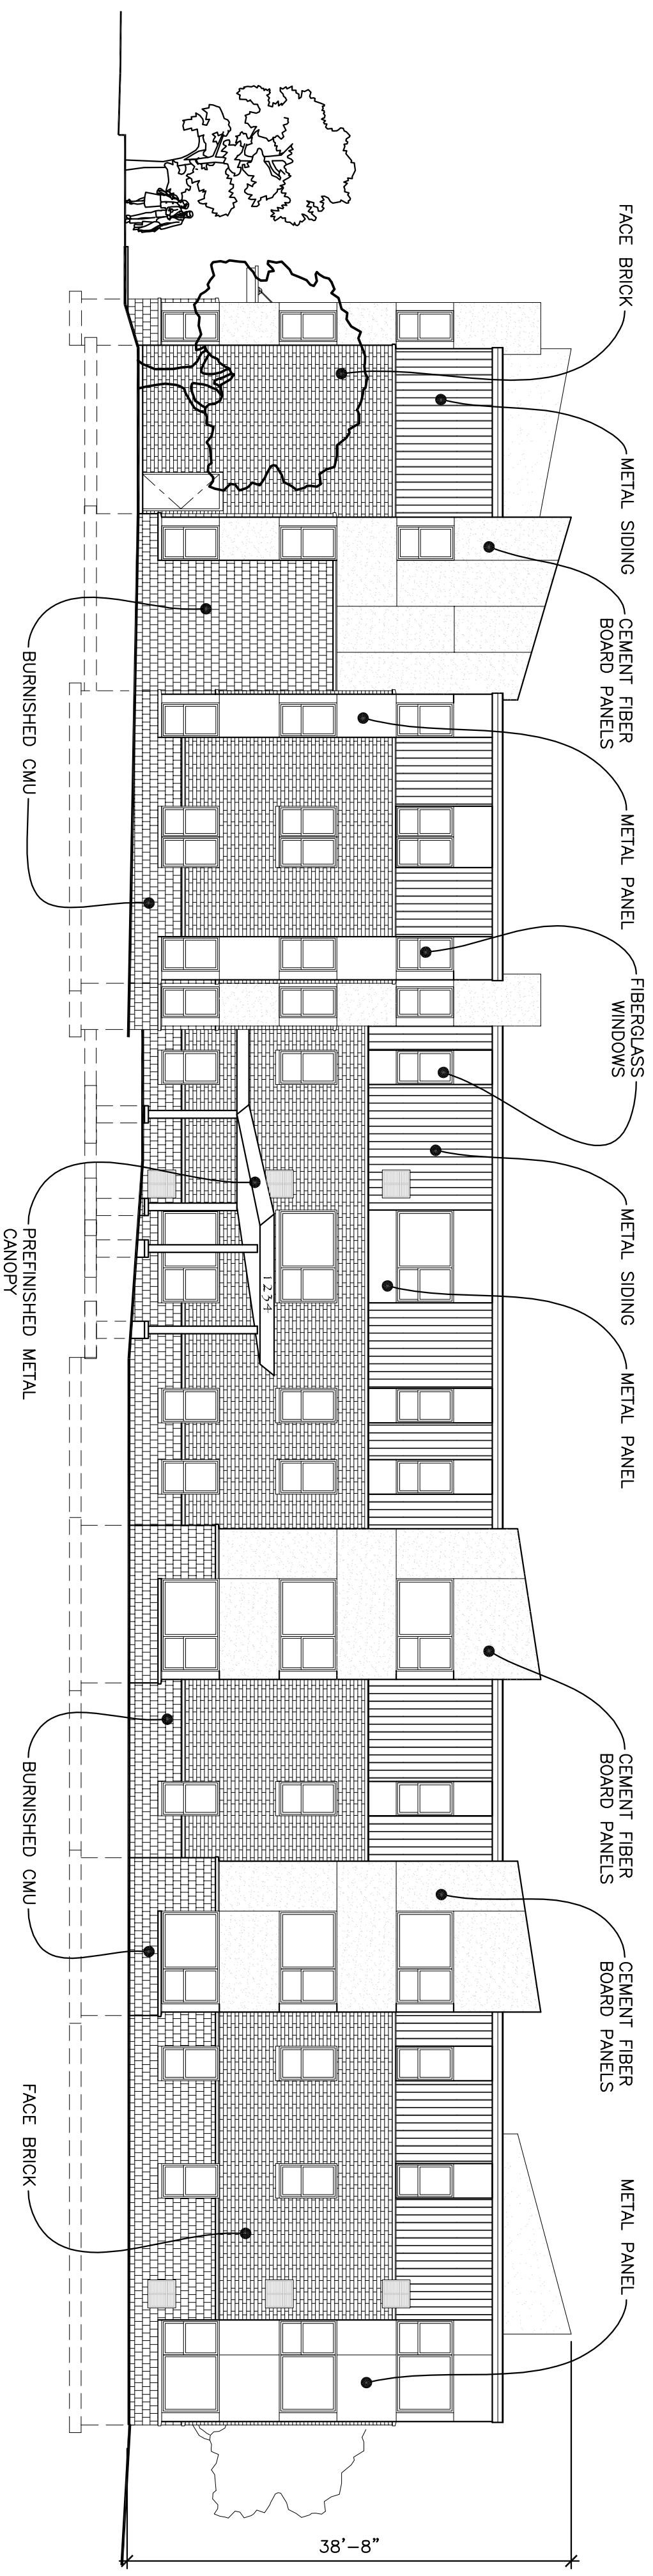

2 WEST EXTERIOR ELEVATION
3/32" = 1'-0"