


MAP AREA A SUMMARY

STREET NAME	LENGTH (FEET)	SOIL BORINGS
163RD LANE	1020	2
ALPACA STREET	939	1
CHAMELEON STREET	980	2
TOTAL	2939	5

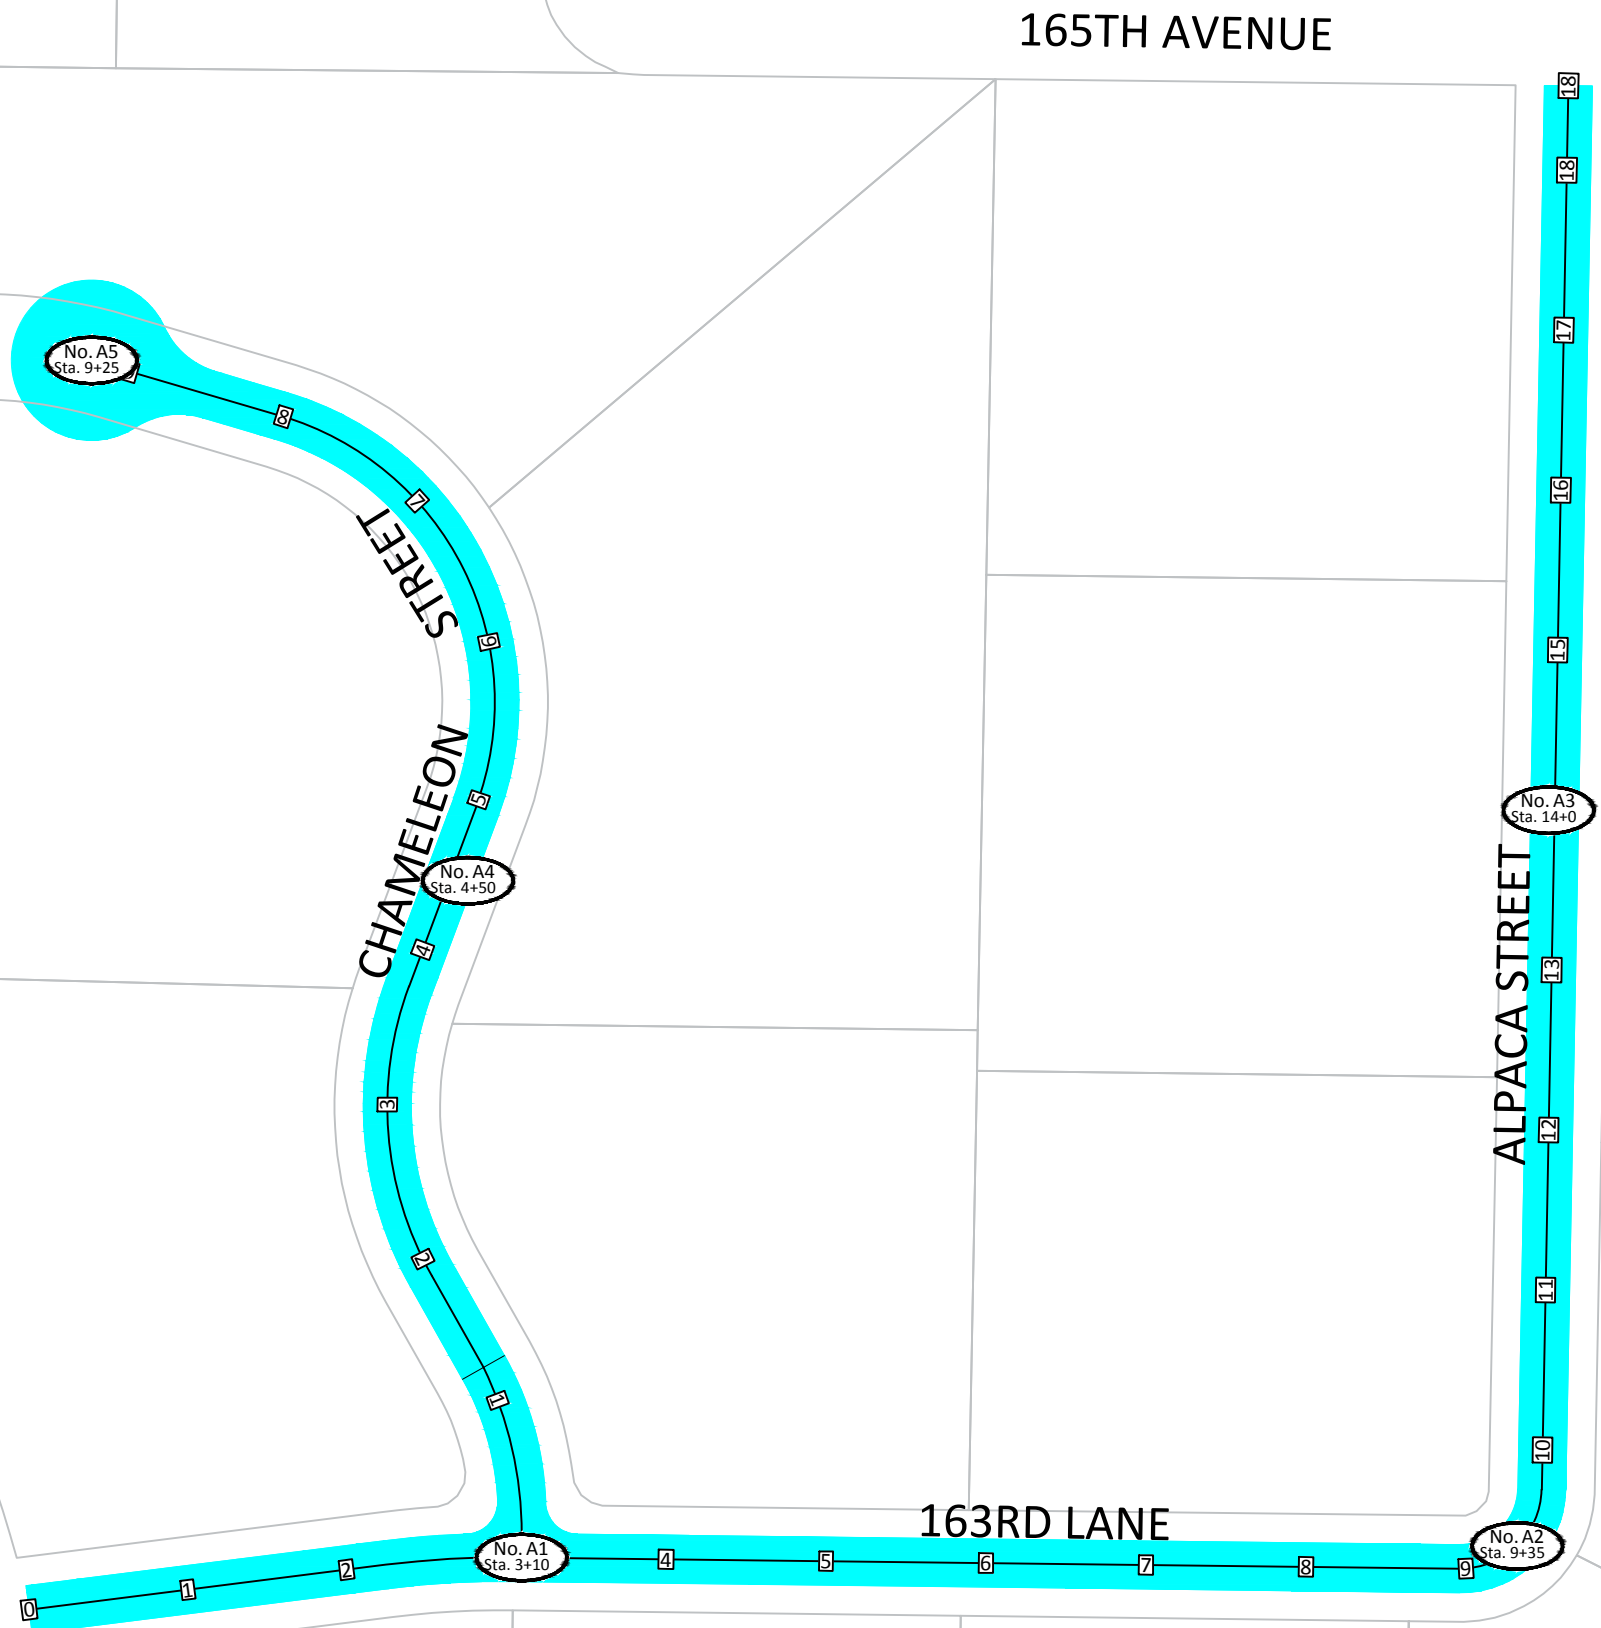

0 60 120 180
SCALE (FEET)

LEGEND


— PROJECT AREA

No. XX
Sta. 00+00 PROPOSED BORING

DATE	REVISION

DESIGNED BY:
DRAWN BY: JJF
CHECKED BY:

DATE: 5/5/17
FILE No.:

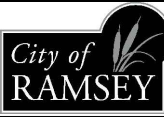

CITY OF RAMSEY
7550 SUNWOOD DRIVE
RAMSEY, MN 55303
(763) 427-1410 FAX (763) 433-9898

AREA A

2018 - 2019 CITY PROJECTS
SOIL BORING LOCATIONS
CITY OF RAMSEY, MINNESOTA

May 05, 2017 - 1:31pm
G:\Engineering\2017 Projects\10 Year Maint. Street Coring Project\AutoCAD\CIP Coring Recon Projects 2018 - 2024.dwg