






7800 WEST 147TH STREET SUITE 504 APPLE VALLEY, MN 55124-7580 (626) 431-4433 © COPYRIGHT BY CNH ARCHITECTS, INC.

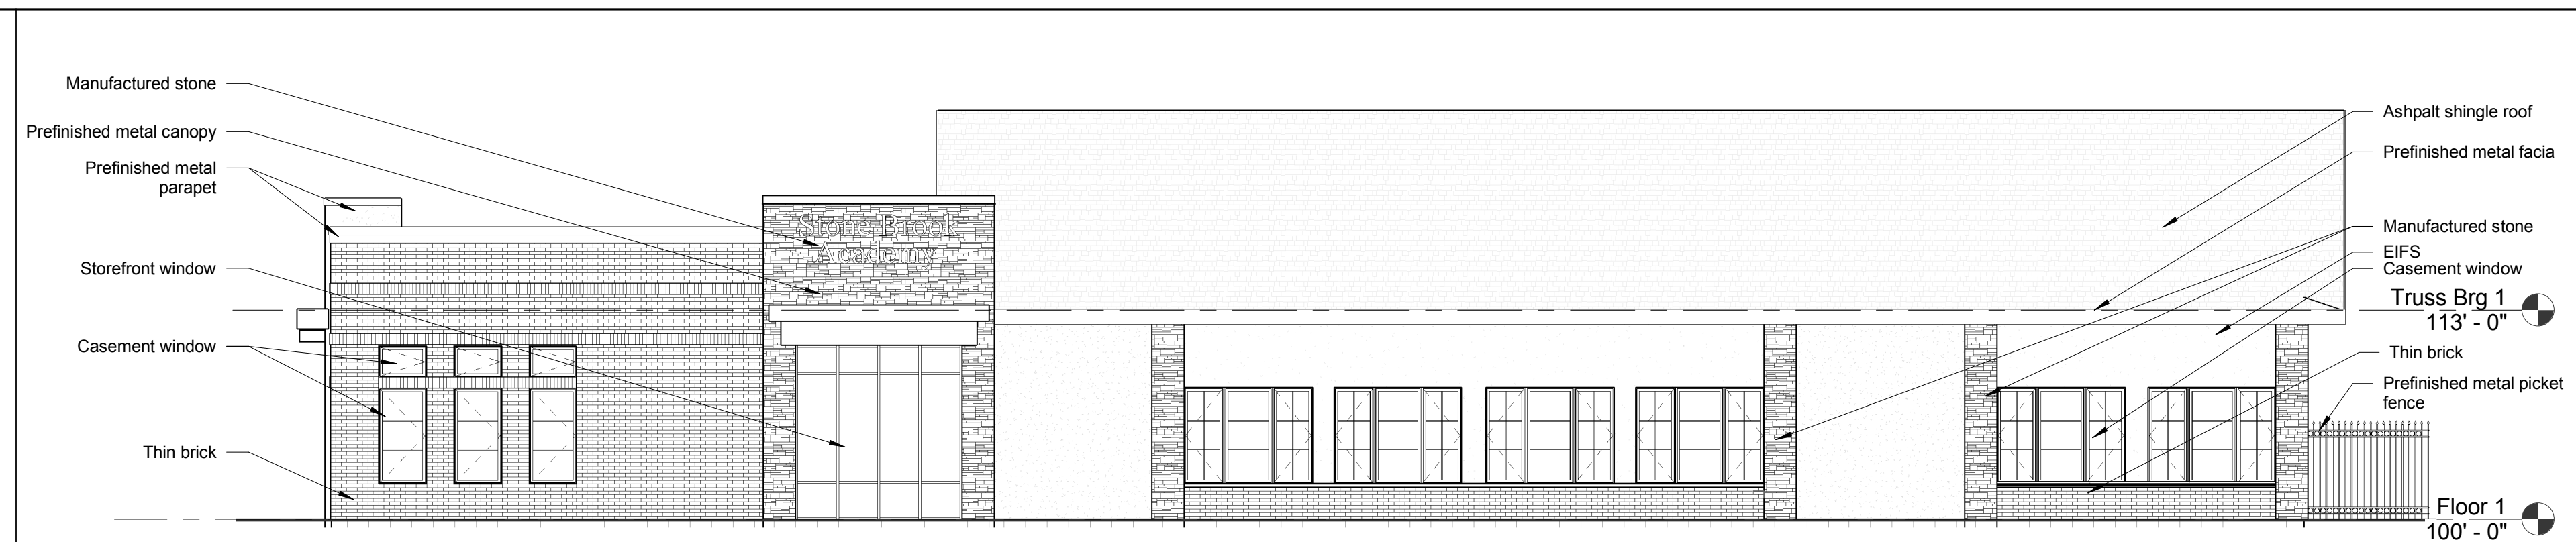


**K4**  
SC37 Preliminary North Elevation (View from Sunwood Drive)  
1/8" = 1'-0"

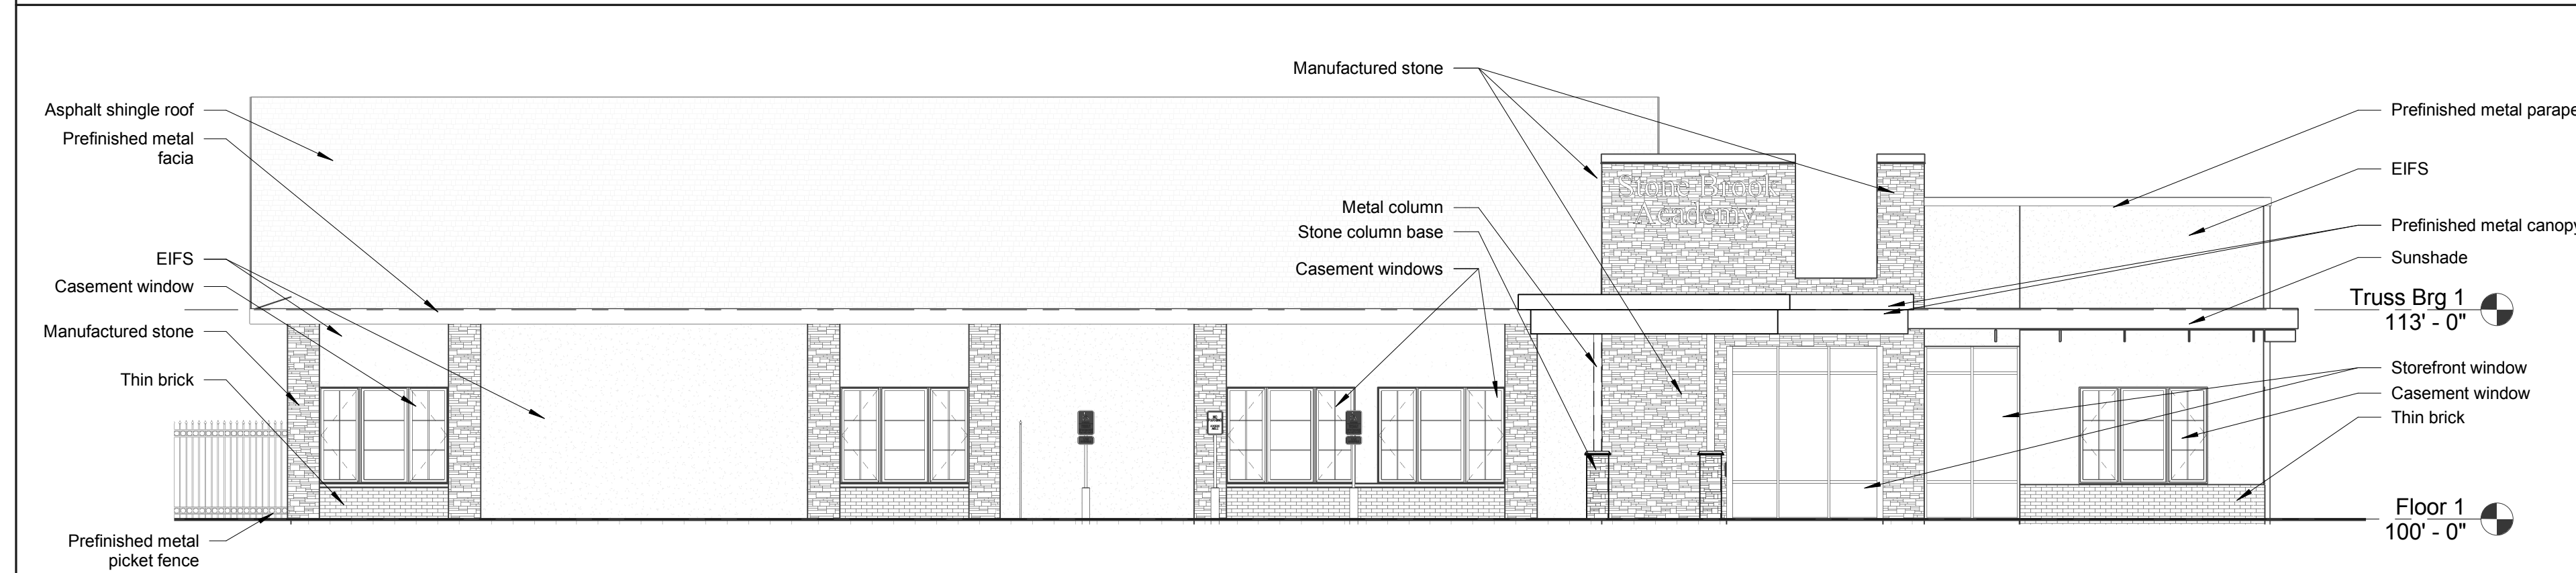

**G4**  
SC37 Preliminary South Elevation (View from Veterans Drive)  
1/8" = 1'-0"

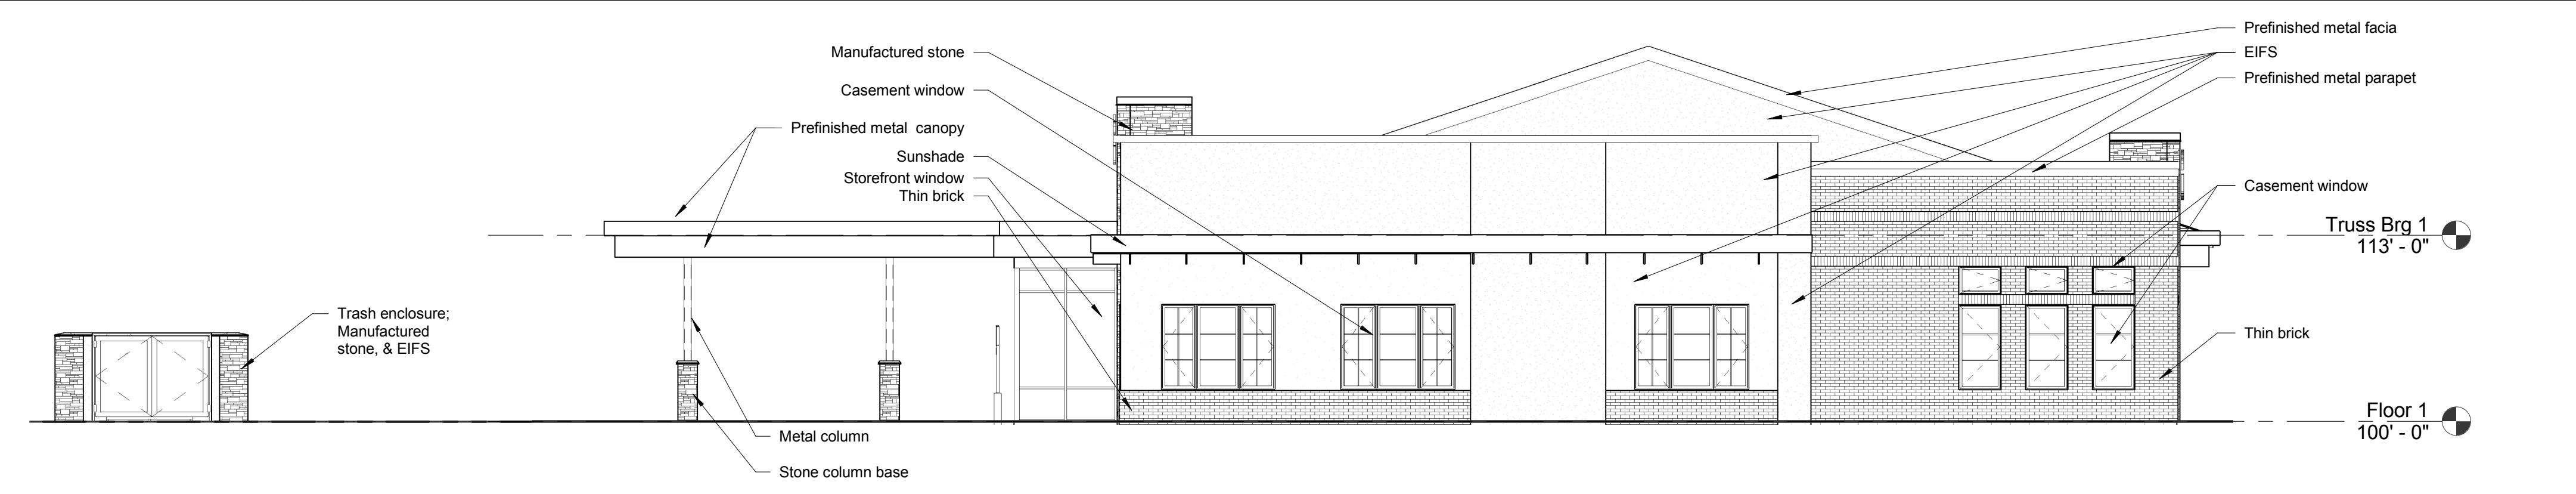

**D2**  
SC37 Preliminary East Elevation (View from Yolite Street)  
1/8" = 1'-0"

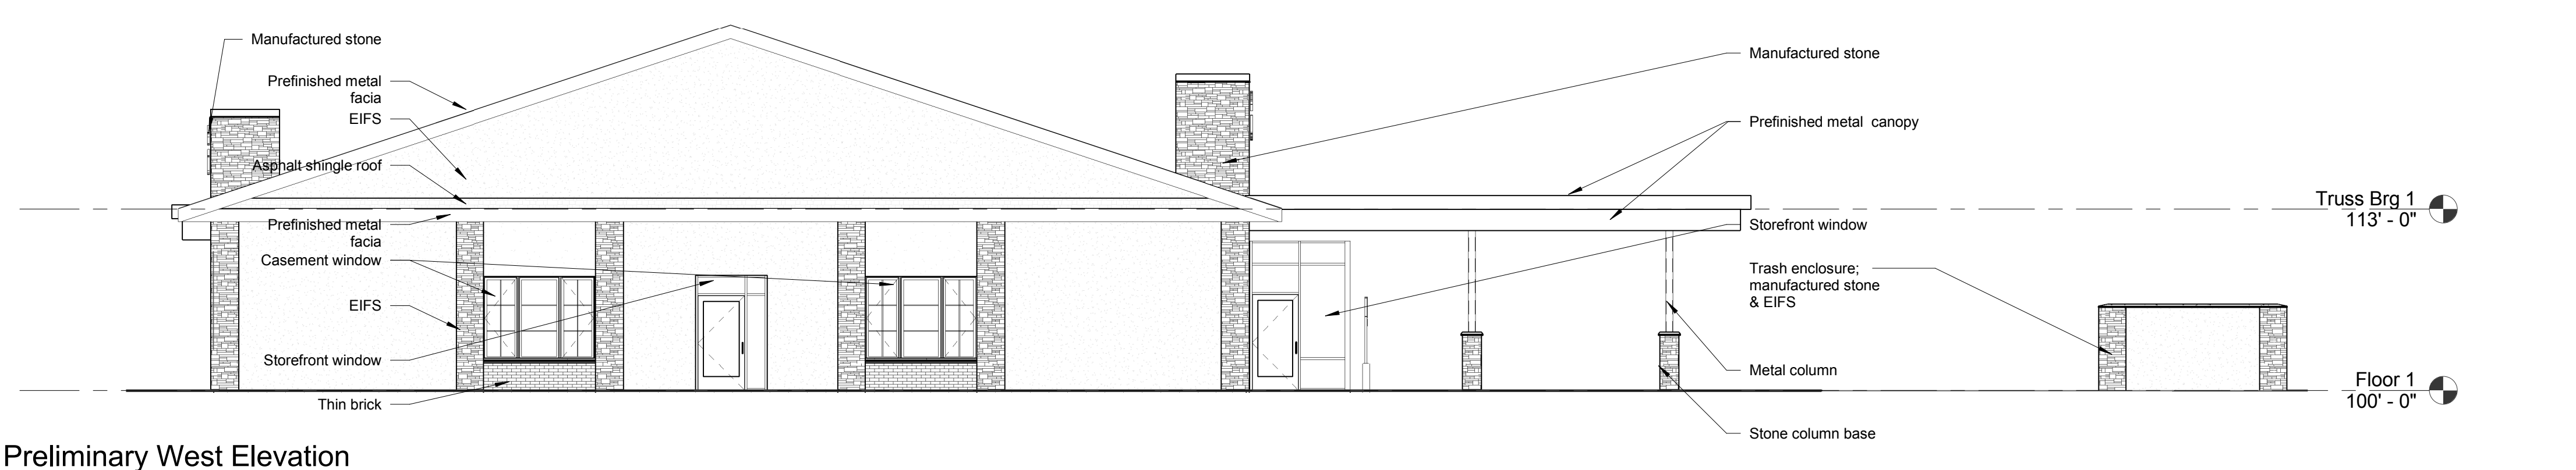

**A2**  
SC37 Preliminary West Elevation  
1/8" = 1'-0"

Sign Statistics	
Sign Total	2
Sign Types	Wall Sign (2)
% of facade allowable	15%
% of facade total	North Facade: 2% South Facade: 2%
North Elevation Statistics	
Facade SF	1756 SF
EIFS %	27%
Stone/Brick/Metal %	46%
Windows %	27%
South Elevation Statistics	
Facade SF	1849 SF
EIFS %	46%
Stone/Brick/Metal %	32%
Windows %	22%
East Elevation Statistics	
Facade SF	1523 SF
EIFS %	43%
Stone/Brick/Metal %	38%
Windows %	19%
West Elevation Statistics	
Facade SF	1590 SF
EIFS %	77%
Stone/Brick/Metal %	9%
Windows %	14%

CNH NO.: 17018  
DATE: 6/28/17  
REVISIONS:

Stone Brook Academy  
7800 Sunwood Drive  
Ramsey, MN 55303  
Elevations

SC37

NOT FOR CONSTRUCTION

C:\Revit\REVIT 2017\17018 - Ramsey Daycare\_mekudenas.rvt 6/28/2017 6:16:21 PM



Stone Brook Academy - Preliminary North Perspective

Comm. No.: 17018  
Date: 06/21/17





Stone Brook Academy - Preliminary Southeast Perspective

Comm. No.: 17018  
Date: 06/21/17

