

TREES



Acer platanoides 'Emerald Lustre'



Acer x freemanii 'Armstrong'



Amelanchier x grandiflora 'Autumn Brilliance'



Celtis occidentalis



Gleditsia triacanthos 'Skyline'



Pinus strobus



Quercus x 'Regal Prince'



Ulmus x morton 'Accolade'

SHRUBS



Cornus hessei 'Garden Glow'



Diervilla lonicera



Hydrangea arborescens 'Annabelle'



Physocarpus opulifolius 'Little Devil'



Rhus aromatica 'Gro-Low'



Ribes alpinum



Sorbaria sorbifolia 'Sem'



Spiraea betulifolia 'Tor'



Spiraea x bumalda 'Anthony Waterer'



Syringa pubescens 'Miss Kim'



Weigela florida 'Minuet'

PERENNIALS / GARDEN PLANTERS




Calamagrostis x acutiflora 'Karl Foerster'




Hemerocallis x 'Bodacious Returns'



Asclepias tuberosa

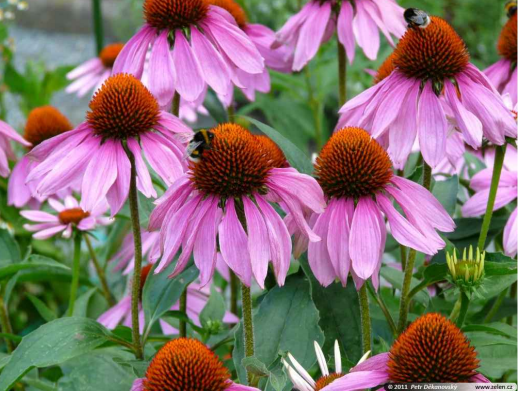

Echinacea purpurea

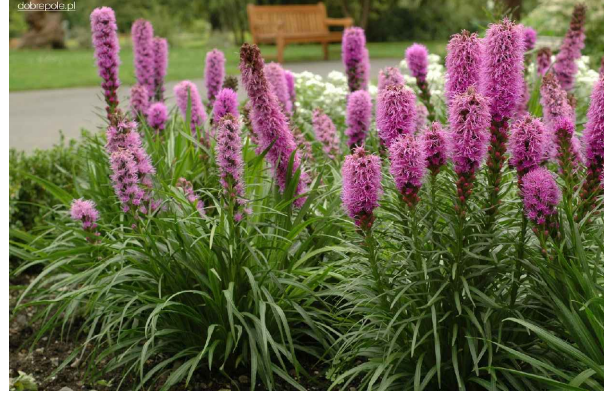

Liatris spicata




Nepeta faassenii



Panicum vergatum



Perovskia atriplicifolia

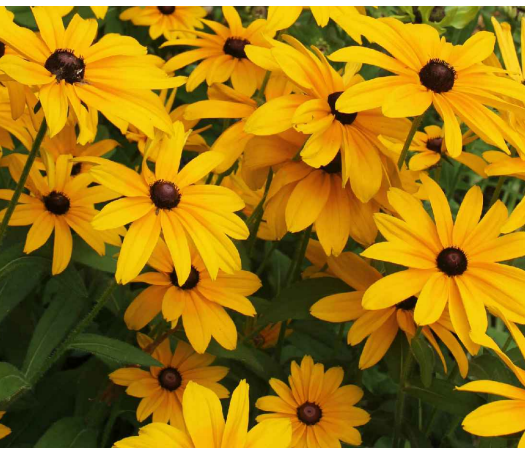

Rudbeckia hirta



Salvia x 'Bee's Bliss'

EVERGREEN SHRUBS



Juniperus chinensis 'Mint Julep'



Juniperus scopulorum 'Bailligh'



Taxus x media 'Tauntonii'



Thuja occidentalis 'Techny'

PLANT SCHEDULE


TREES	CODE	QTY	BOTANICAL NAME / COMMON NAME	SIZE	CONT.	NOTES	NATIVE STATUS	
	AP	2	ACER PLATANOIDES 'EMERALD LUSTRE' / NORWAY MAPLE	3" CAL.	B&B	SINGLE LEADER, WELL BRANCHED		
	AF	9	ACER X FREEMANII 'ARMSTRONG' / ARMSTRONG FREEMAN MAPLE	3" CAL.	B&B	SINGLE LEADER, WELL BRANCHED	NATIVE CULTIVAR	
	AG	3	AMELANCHIER X GRANDIFLORA 'AUTUMN BRILLIANCE' / 'AUTUMN BRILLIANCE' SERVICEBERRY	10' HEIGHT	B&B	CLUMP FORM	NATIVE CULTIVAR	
	CO	3	CELTIS OCCIDENTALIS / COMMON HACKBERRY	3" CAL.	B&B	SINGLE LEADER, WELL BRANCHED	NATIVE CULTIVAR	
	GT	2	GLEDITSIA TRIACANTHOS 'SKYLINE' / SKYLINE HONEY LOCUST	3" CAL.	B&B	SINGLE LEADER, WELL BRANCHED	NATIVE CULTIVAR	
	PS	3	PINUS STROBUS / WHITE PINE	8' HEIGHT	B&B	NATURAL, FULL FORM	NATIVE	
	QR	9	QUERCUS X 'REGAL PRINCE' / REGAL PRINCE PAK	2.5" CAL.	B&B	SINGLE LEADER, WELL BRANCHED	NATIVE CULTIVAR	
	UM	19	ULMUS X 'MORTON' / ACCOLADE	2.5" CAL.	B&B	SINGLE LEADER, WELL BRANCHED	NATIVE	
SHRUBS	CODE	QTY	BOTANICAL NAME / COMMON NAME	SIZE	CONT.	NOTES	NATIVE STATUS	
	CH	36	CORNUS HESSEI 'GARDEN GLOW' / DOGWOOD	#5	CONT.	PLAN SPACING PER PLAN	NATIVE CULTIVAR	
	DL	45	DIERVILLA LONICERA / DWARF BUSH HONEYSUCKLE	#5	CONT.	PLAN SPACING PER PLAN	NATIVE	
	HA	10	HYDRANGEA ARBORESCENS 'ANNABELLE' / ANNABELLE SMOOTH HYDRANGEA	#5	CONT.	PLAN SPACING PER PLAN	NON-NATIVE	
	PL	11	PHYSOCARPUS OPULIFOLIUS 'LITTLE DEVIL' TM / DWARF NINEBARK	#5	CONT.	PLAN SPACING PER PLAN	NATIVE CULTIVAR	
	RG	6	RHUS AROMATICA 'GRO-LOW' / GRO-LOW FRAGRANT SUMAC	#5	CONT.	SPACE 5'-0" O.C.	NATIVE CULTIVAR	
	RA	38	RIBES ALPINUM / ALPINE CURRANT	#5	CONT.	PLAN SPACING PER PLAN	NON-NATIVE	
	SS	38	SORBARIA SORBIFOLIA 'SEM' / SEM FALSE SPIREA	#1	CONT.	PLAN SPACING PER PLAN	NON-NATIVE	
	ST	24	SPIRAEA BETULIFOLIA 'TOR' / BIRCHLEAF SPIREA	#2	CONT.	PLAN SPACING PER PLAN	NATIVE CULTIVAR	
	SA	21	SPIRAEA X BUMALDA 'ANTHONY WATERER' / ANTHONY WATERER SPIRAEA	#5	CONT.	PLAN SPACING PER PLAN	NATIVE	
	SK	27	SYRINGA PUBESCENS 'MISS KIM' / MISS KIM KOREAN LILAC	#5	CONT.	PLAN SPACING PER PLAN	NON-NATIVE	
	WM	87	WEIGELA FLORIDA 'MINUET' / MINUET WEIGELA	#5	CONT.	PLAN SPACING PER PLAN	NON-NATIVE	
ANNUALS/PERENNIALS	CODE	QTY	BOTANICAL NAME / COMMON NAME	SIZE	CONT.	NOTES	NATIVE STATUS	
	CA	92	CALAMAGROSTIS X ACUTIFLORA 'KARL FOERSTER' / FEATHER REED GRASS	#1	CONT.	PLAN SPACING PER PLAN	NON-NATIVE	
	HB	57	HEMEROCALLIS X 'BODACIOUS RETURNS' / DAYLILY	#1	CONT.	PLAN SPACING PER PLAN	NATIVE	
EVERGREEN SHRUBS	CODE	QTY	BOTANICAL NAME / COMMON NAME	SIZE	CONT.	NOTES	NATIVE STATUS	
	JM	54	JUNIPERUS CHINENSIS 'MINT JULEP' / MINT JULEP JUNIPER	#5	CONT.	PLAN SPACING PER PLAN	NON-NATIVE	
	JB	8	JUNIPERUS SCOPULORUM 'BAILIGH' / SKY HIGH JUNIPER	#10	CONT.	PLAN SPACING PER PLAN	NON-NATIVE	
	TT	21	TAXUS X MEDIA 'TAUNTONII' / TAUNTON YEW	#5	CONT.	PLAN SPACING PER PLAN	NATIVE CULTIVAR	
	TO	10	THUJA OCCIDENTALIS 'TECHNY' / TECHNY ARBORVITAE	6' HGT	CONT.	PLAN SPACING PER PLAN	NATIVE CULTIVAR	
GROUND COVERS	CODE	QTY	BOTANICAL NAME / COMMON NAME	SIZE	CONT.	NOTES	NATIVE STATUS	SPACING
	Sod	26,499 SF	SOD	NONE	SOD			

GARDEN PLANTER SCHEDULE

	MIXED PERENNIALS	379 SF		
	ASCLEPIAS TUBEROSA / BUTTERFLY MILKWEED	21 SF	#1 @ 18" oc	
	ECHINACEA PURPUREA / PURPLE CONEFLOWER	21 SF	#1 @ 18" oc	
	LIATRIS SPICATA / SPIKE GAYFEATHER	21 SF	#1 @ 18" oc	
	NEPETA FAASSENII / CATMINT	21 SF	#1 @ 18" oc	
	PANICUM VIRGATUM / SWITCH GRASS	21 SF	#1 @ 18" oc	
	PEROVSKIA ATRIPLICIFOLIA / RUSSIAN SAGE	21 SF	#1 @ 18" oc	
	RUDBECKIA HIRTA / BLACK-EYED SUSAN	21 SF	#1 @ 18" oc	
	SALVIA X 'BEE'S BLISS' / SAGE	21 SF	#1 @ 18" oc	

REFER TO DETAIL FOR PLANTING PATTERN

146TH AVENUE NORTHWEST

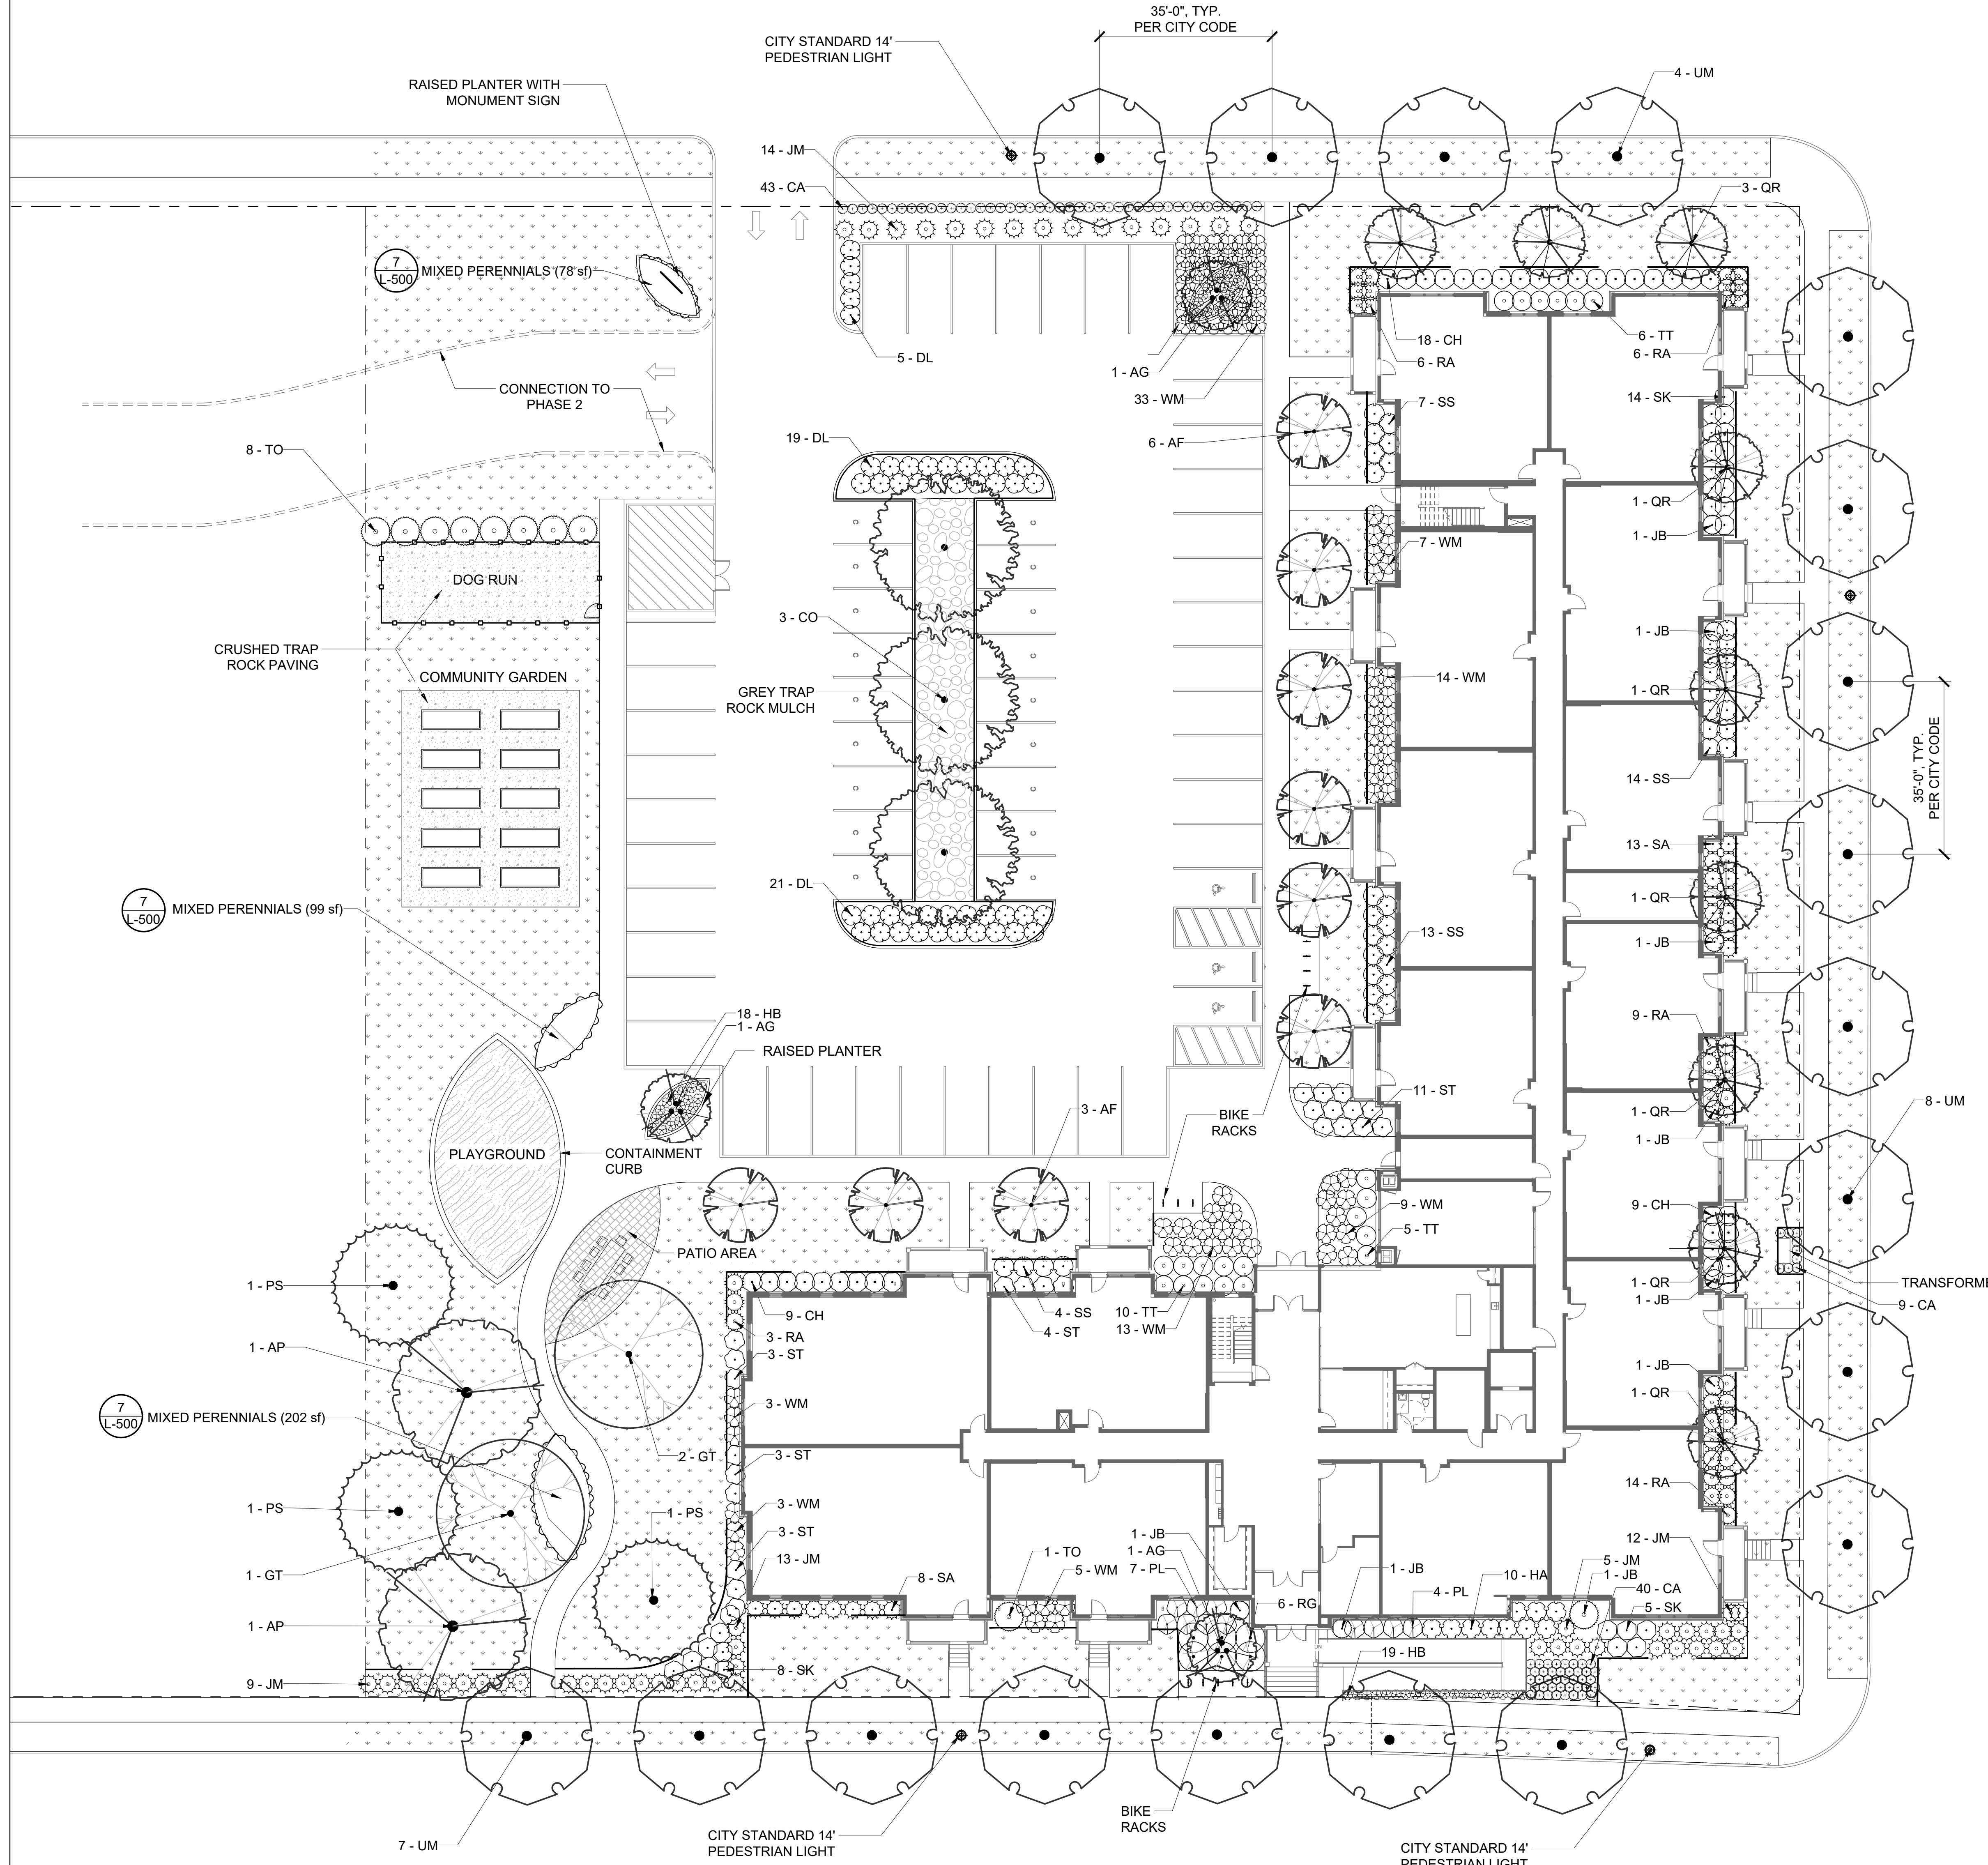

QUICK REFERENCE SCHEDULE

TREES	BOTANICAL NAME
AP	ACER PLATANOIDES 'EMERALD LUSTRE'
AF	ACER X FREEMANII 'ARMSTRONG'
AG	AMELANCHIER X GRANDIFLORA 'AUTUMN BRILLIANCE'
CO	CELTIS OCCIDENTALIS
GT	GLEDITSIA TRIACANTHOS 'SKYLINE'
PS	PINUS STROBUS
QR	QUERCUS X 'REGAL PRINCE'
UM	ULMUS X 'MORTON'
SHRUBS	BOTANICAL NAME
CH	CORNUS HESSEI 'GARDEN GLOW'
DL	DIERVILLA LONICERA
HA	HYDRANGEA ARBORESCENS 'ANNABELLE'
PL	PHYSOCARPUS OPULIFOLIUS 'LITTLE DEVIL' TM
RG	RHUS AROMATICA 'GRO-LOW'
RA	RIBES ALPINUM
SS	SORBARIA SORBIFOLIA 'SEM'
ST	SPIRAEA BETULIFOLIA 'TOR'
SA	SPIRAEA X BUMALDA 'ANTHONY WATERER'
SK	SYRINGA PUBESCENS 'MISS KIM'
WM	WEIGELA FLORIDA 'MINUET'
ANNUALS/PERENNIALS	BOTANICAL NAME
CA	CALAMAGROSTIS X ACUTIFLORA 'KARL FOERSTER'
HB	HEMEROCALLIS X 'BODACIOUS RETURNS'
EVERGREEN SHRUBS	BOTANICAL NAME
JM	JUNIPERUS CHINENSIS 'MINT JULEP'
JB	JUNIPERUS SCOPULORUM 'BAILIGH'
TT	TAXUS X MEDIA 'TAUNTONII'
TO	THUJA OCCIDENTALIS 'TECHNY'
GROUND COVERS	BOTANICAL NAME
Sod	SOD

TRAPROCK STREET NORTHWEST

EAST RAMSEY PARKWAY

**L160** OVERALL LANDSCAPE PLAN  
 1" = 16'  
 NORTH  
 0 16 32



URBANWORKS



PRELIMINARY  
 NOT FOR CONSTRUCTION

REVISIONS

DATE 6.1.2017  
 PROJECT # 16-0011  
 PHASE SD  
 DRAWN BY B. Doucette  
 CHECKED BY J. Symynkywicz

LANDSCAPE PLANTING PLAN


L060

C:\Users\mary\_barnett\Desktop\Project Files\16-0011\_A17\16-0011\_A17\_mary\_barnett.rvt

4/19/2017 8:11:24 AM


901 NORTH THIRD STREET, SUITE 150  
 MINNEAPOLIS, MN 55401

© URBANWORKS ARCHITECTURE LLC, 2017  
 901 NORTH THIRD STREET, SUITE 145, MINNEAPOLIS, MN 55401

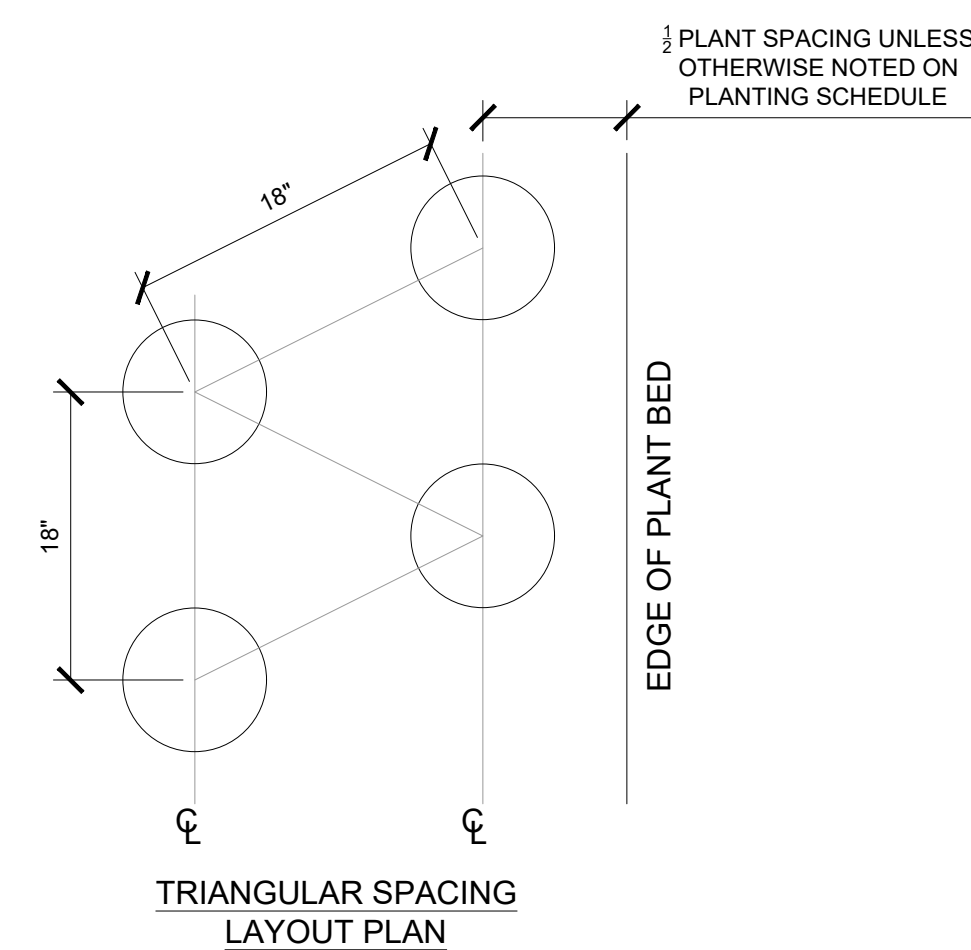


NOTE:  
 1. ALTERNATE EACH PLANTING AS SHOWN IN THE GARDEN PLANTER SCHEDULE  
 2. RANDOMIZE PLANTING ORDER THROUGHOUT PLANTERS

**7** GARDEN PLANTER SPACING  
 3/4" = 1'-0"

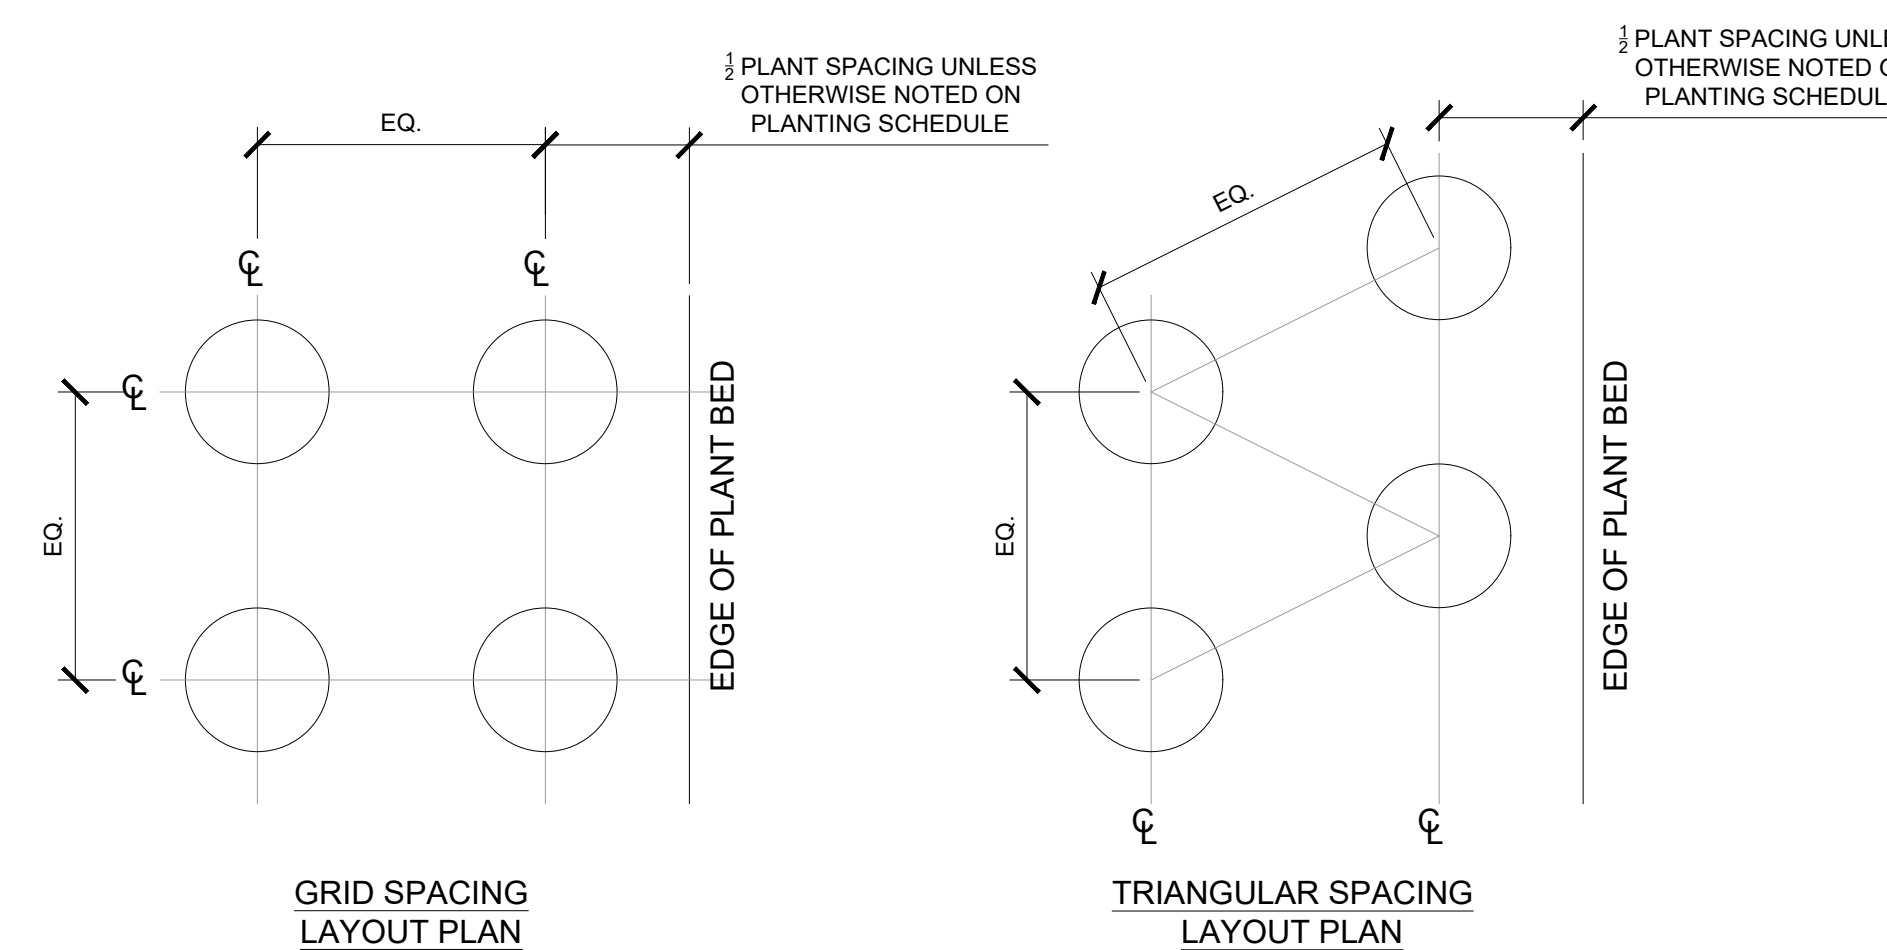


NOTE:  
 1. REFER TO PLANTING SCHEDULE FOR PLANT SPACING.  
 2. SEE SPECIFICATION SECTION 32-9300 "EXTERIOR PLANTS" FOR MORE INFORMATION.


**3** PLANT SPACING  
 3/4" = 1'-0"

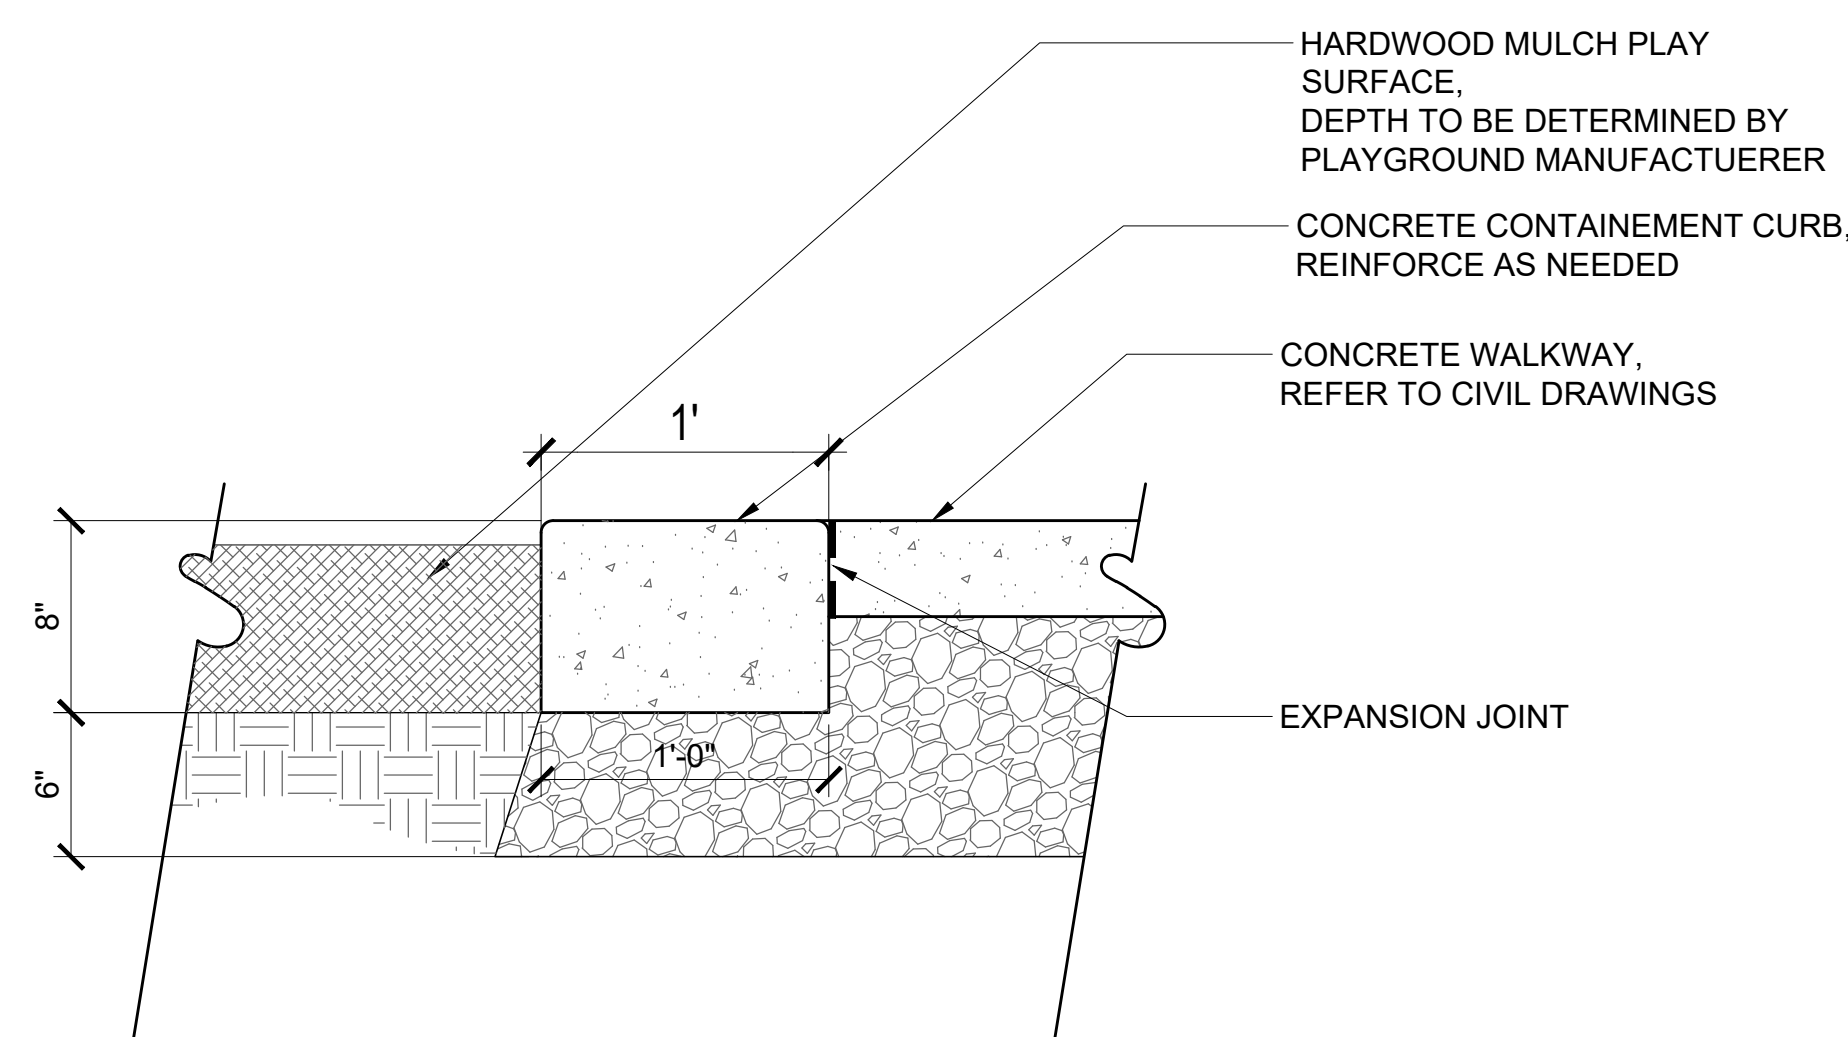


**10** CONTAINMENT CURB AT PLAYGROUND  
 1 1/2" = 1'-0"

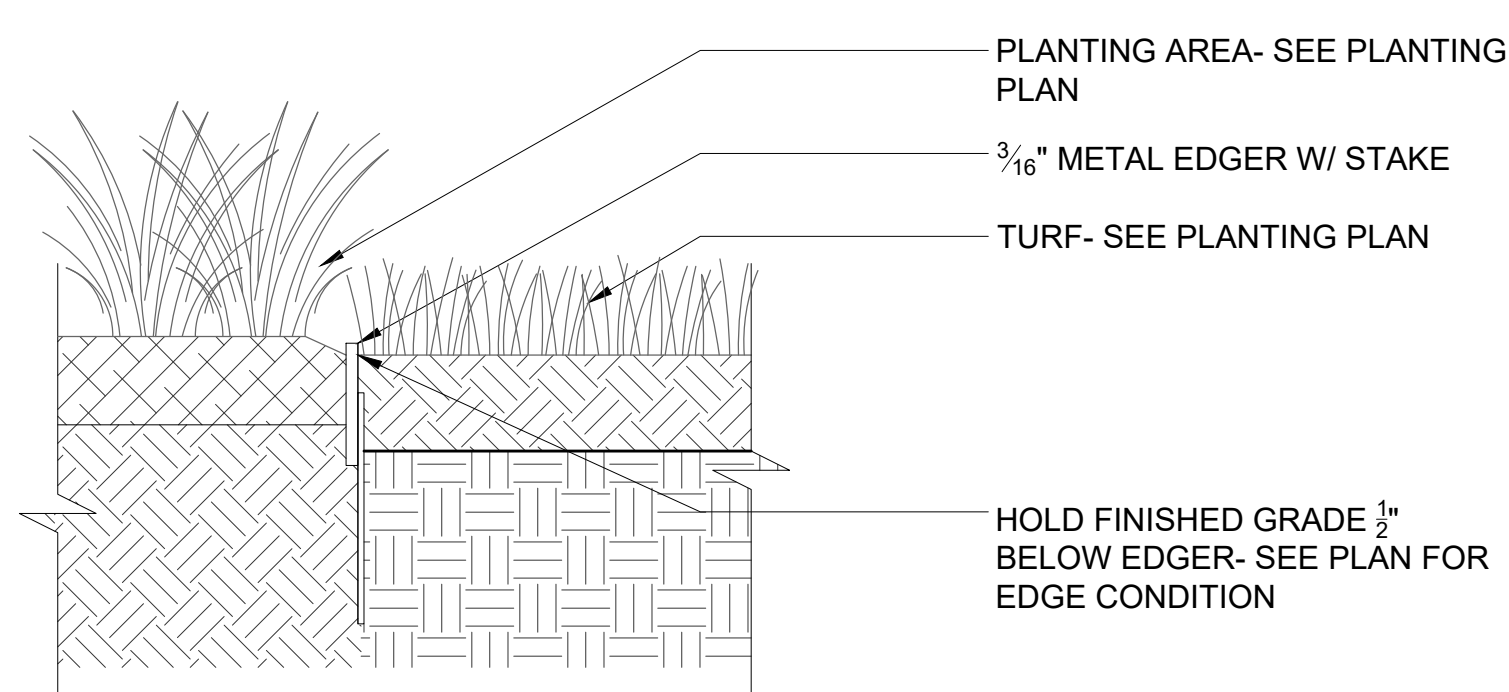


**6** STEEL EDGING  
 1 1/2" = 1'-0"

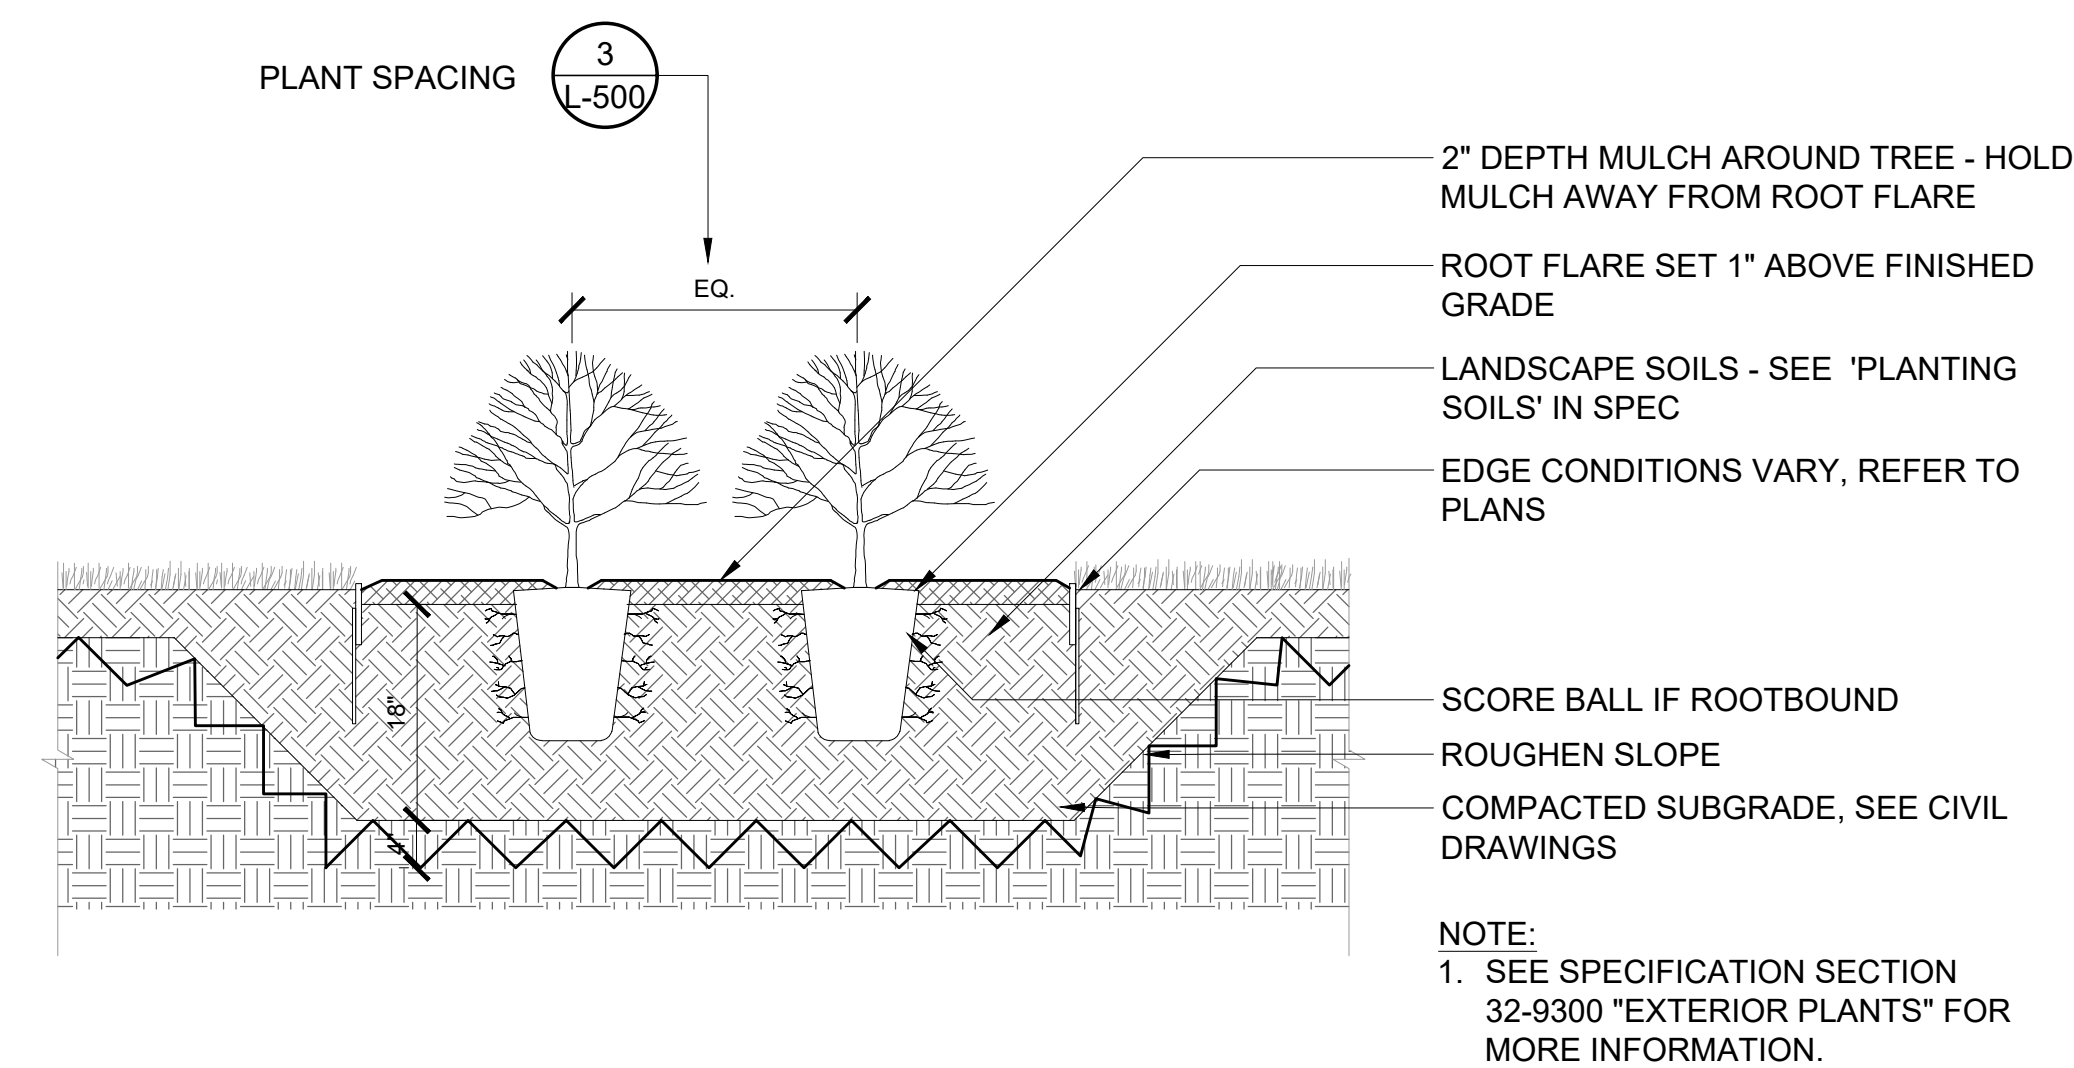


**2** SHRUB PLANTING  
 3/4" = 1'-0"

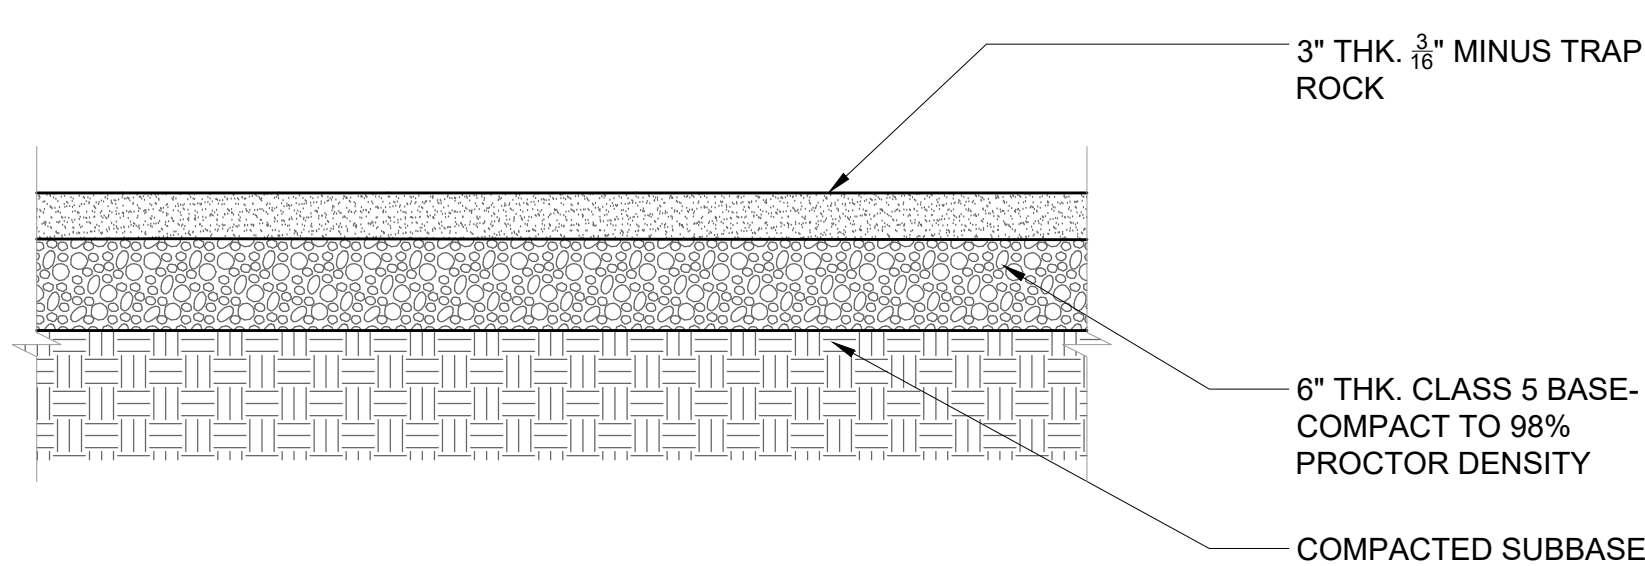


**9** CRUSHED STONE PAVING  
 1" = 1'-0"

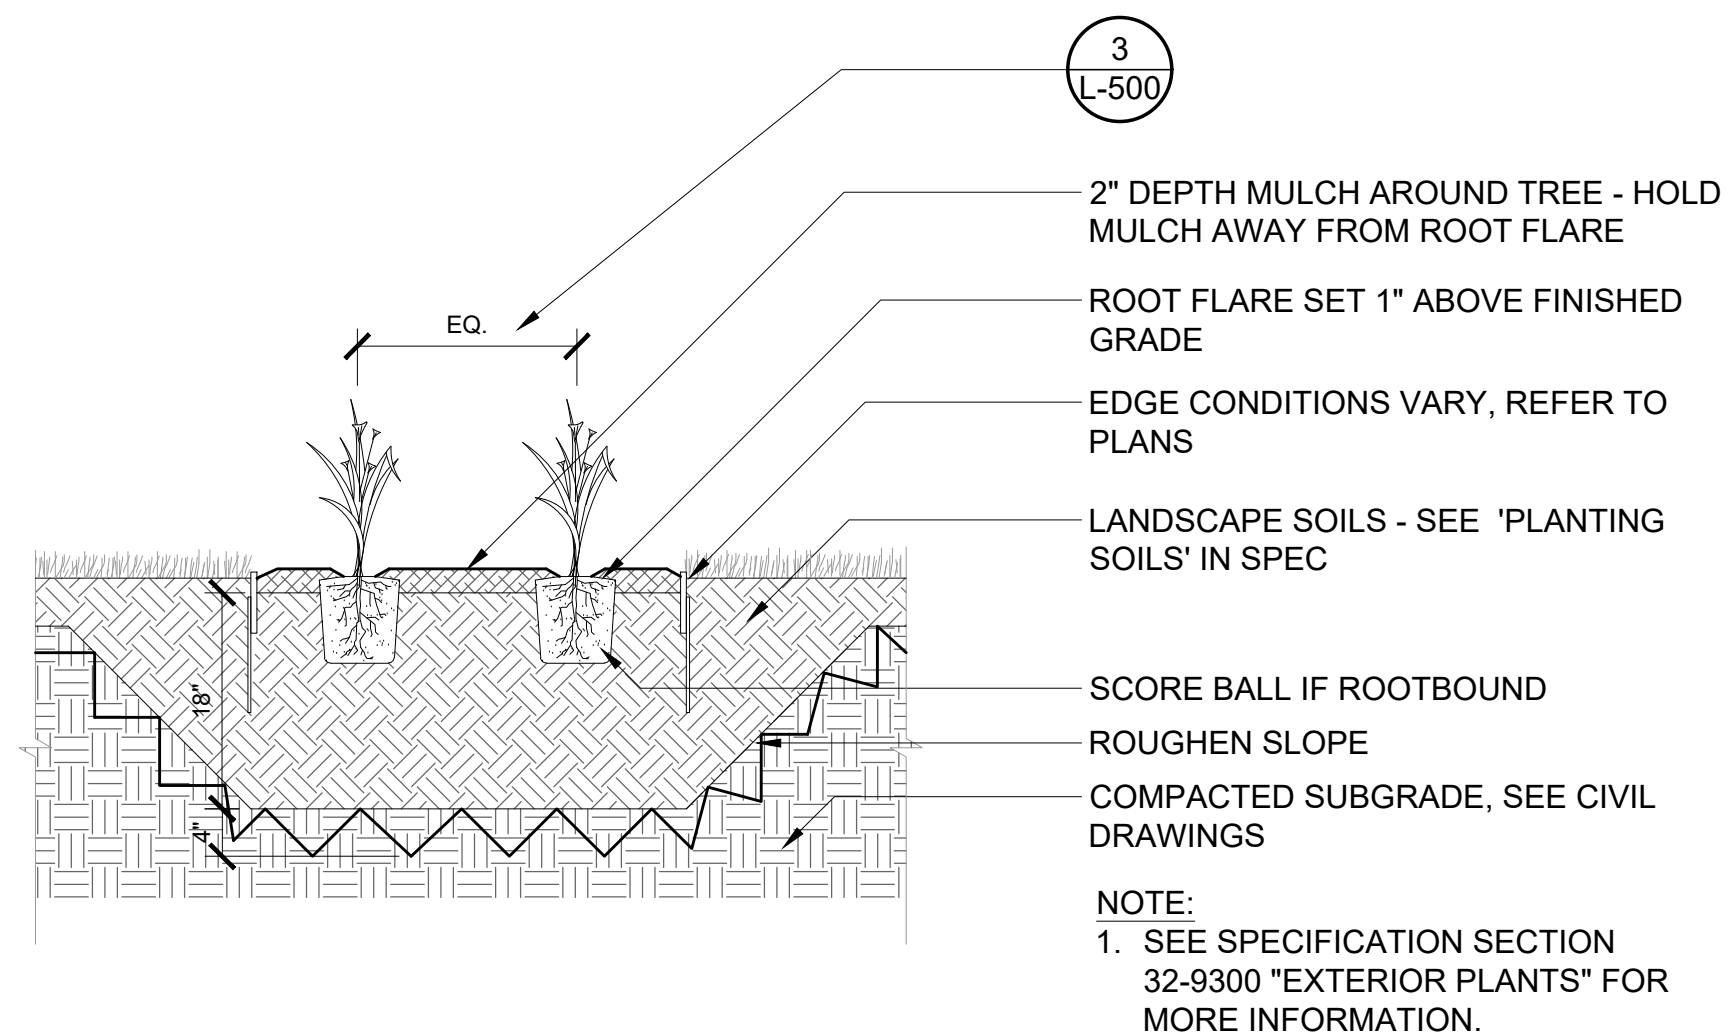


**5** PERENNIAL PLANTING  
 3/4" = 1'-0"

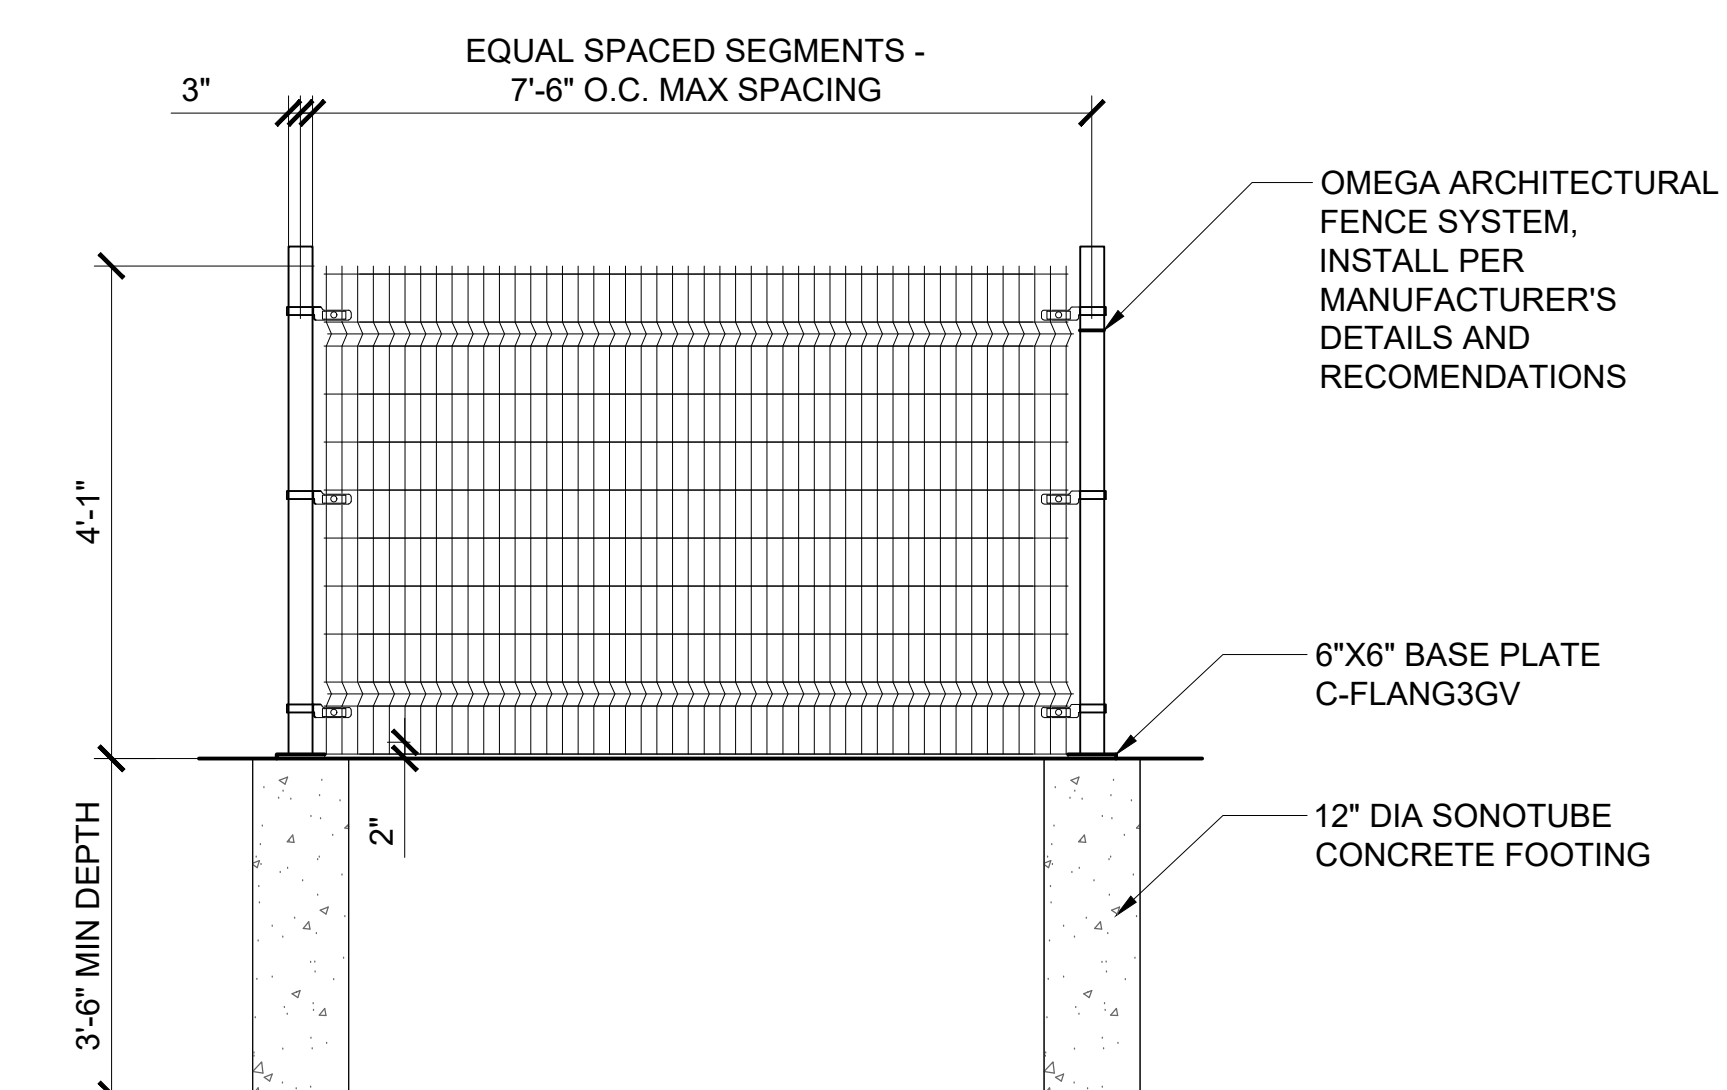

**8** EXTERIOR FENCE - 4' HEIGHT  
 1/2" = 1'-0"

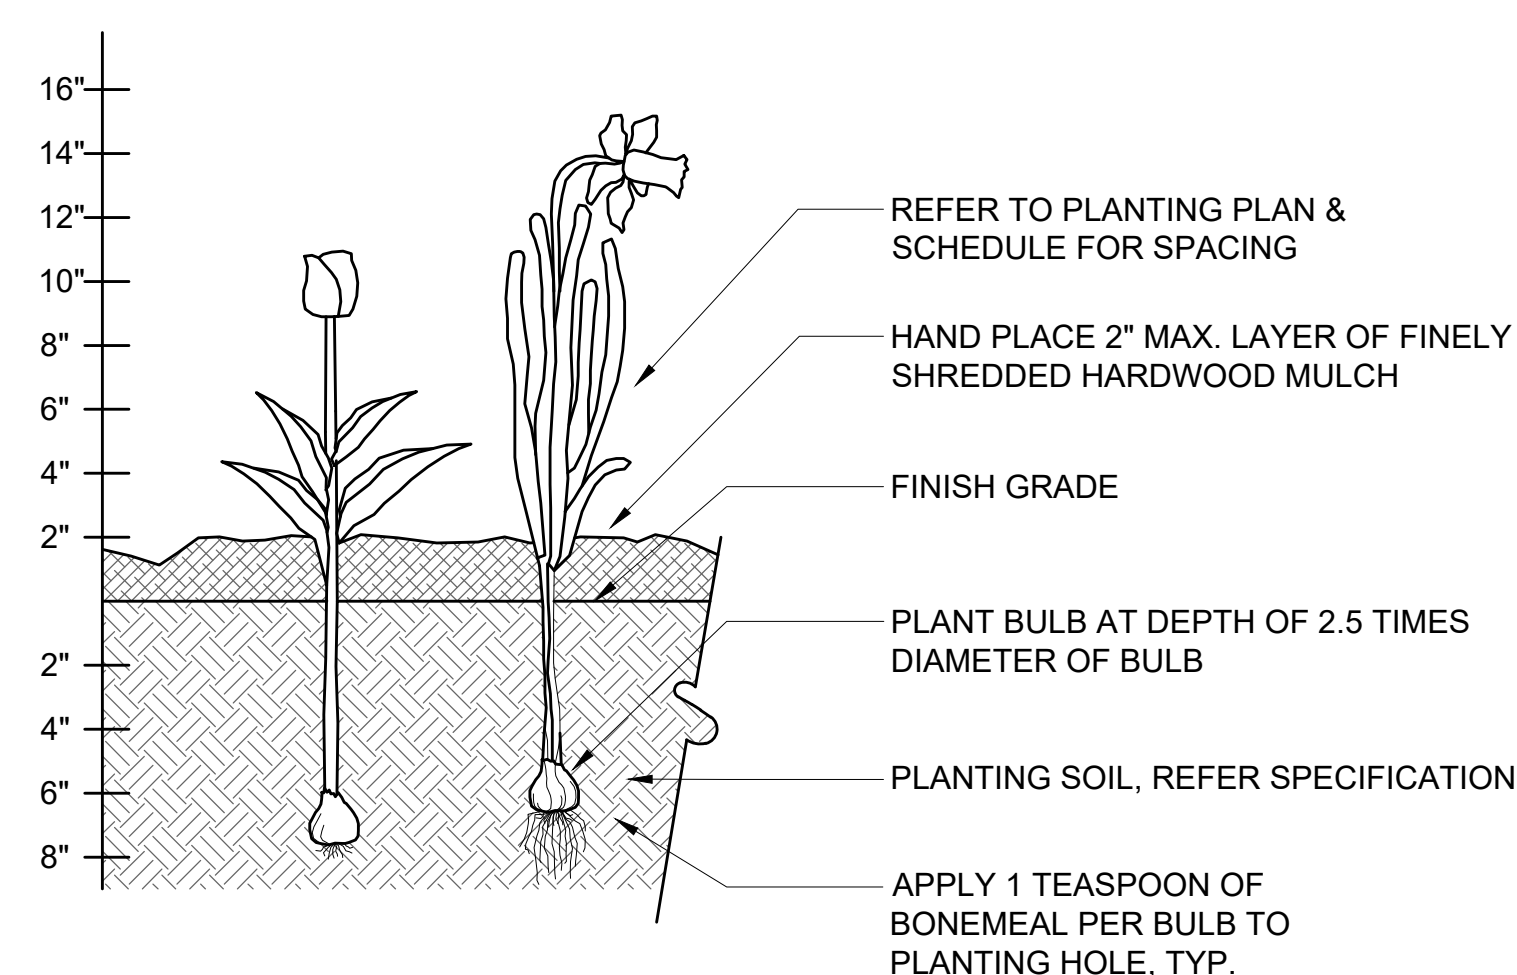

**4** BULB PLANTING DETAIL  
 1" = 1'-0"

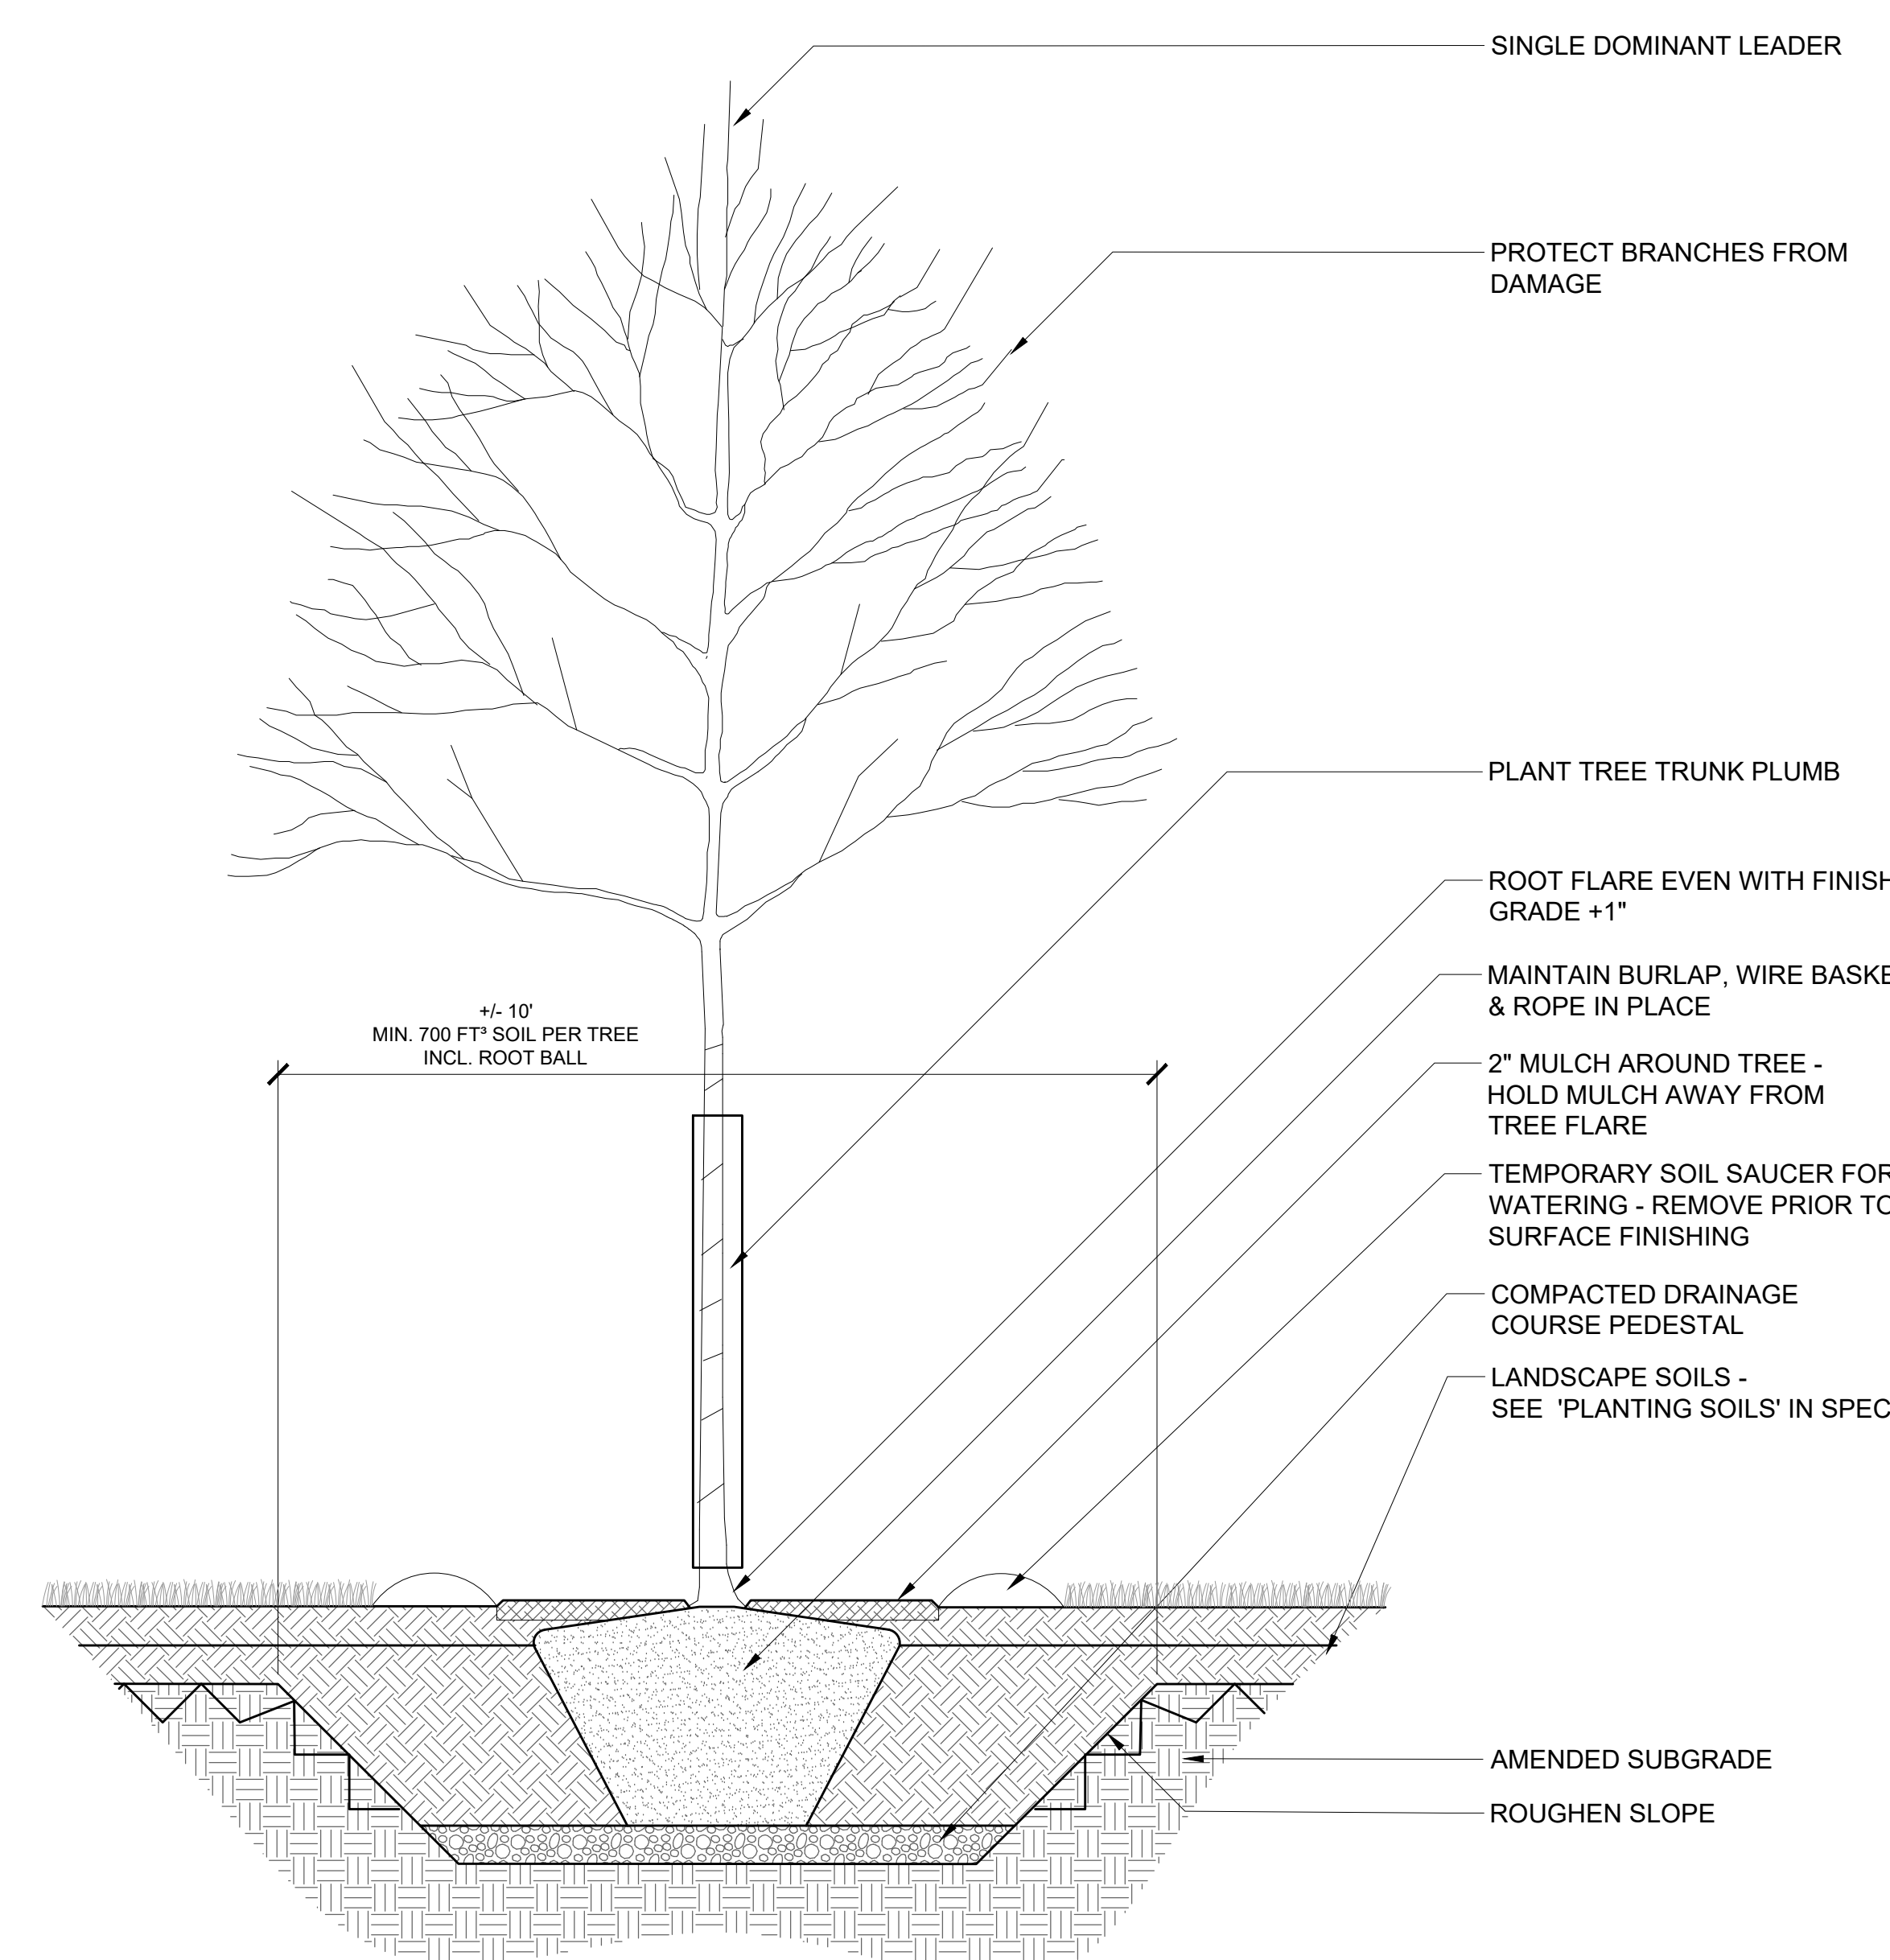

**1** TREE PLANTING IN SOFTSCAPE - FLAT  
 1/2" = 1'-0"