


A1
SC17 Site Plan
1/16" = 1'-0"

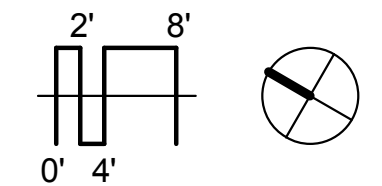

CNH NO.: 17018
DATE: 04/25/17
REVISIONS:


Stonebrook Academy
7800 Sunwood Drive
Ramsey, MN
Site Plan

SC17


NOT FOR CONSTRUCTION




K4 Preliminary North Elevation (View from Sunwood Drive)
 SC22 1/8" = 1'-0"

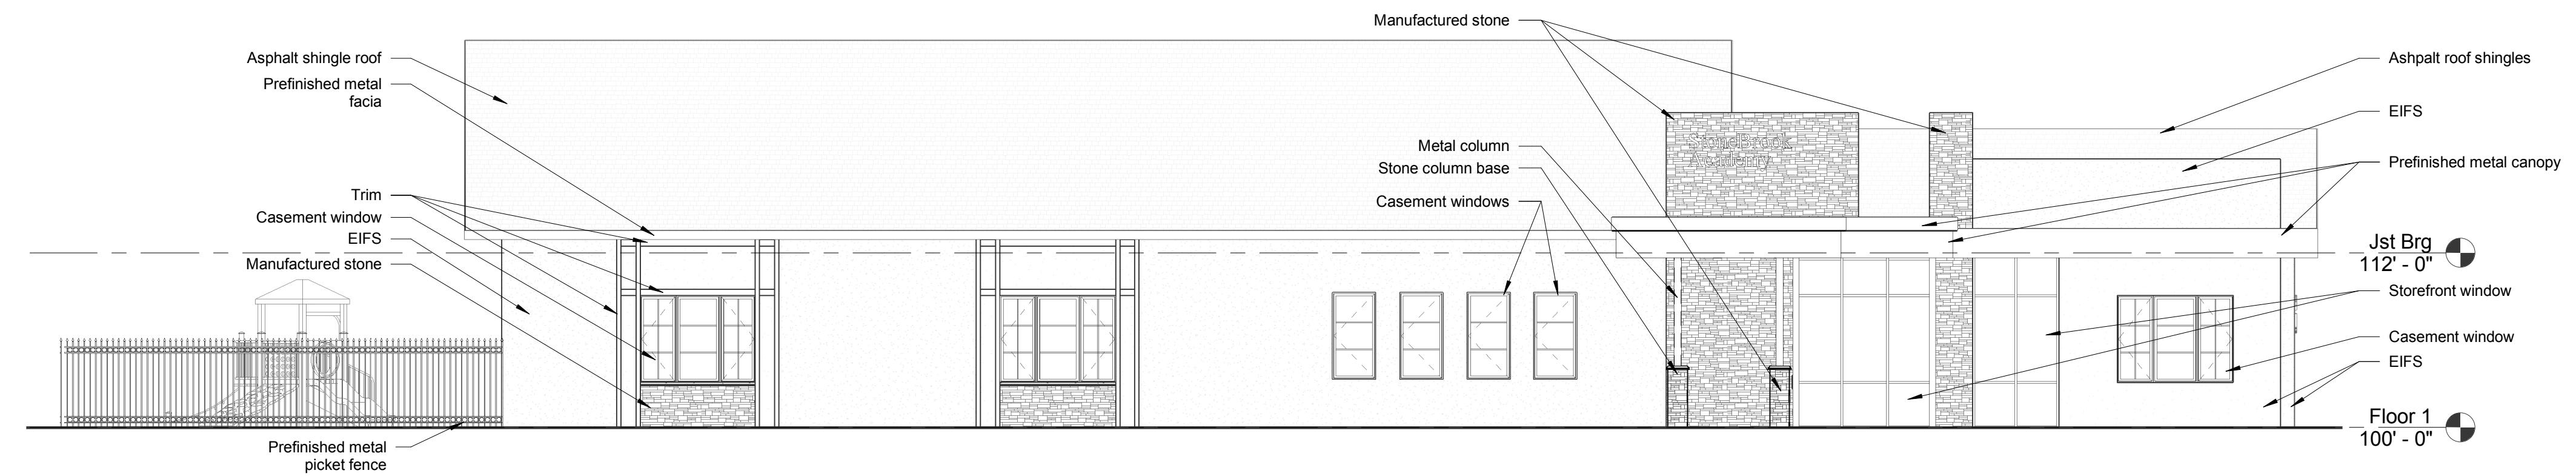

G4 Preliminary South Elevation (View from Veterans Drive)
 SC22 1/8" = 1'-0"

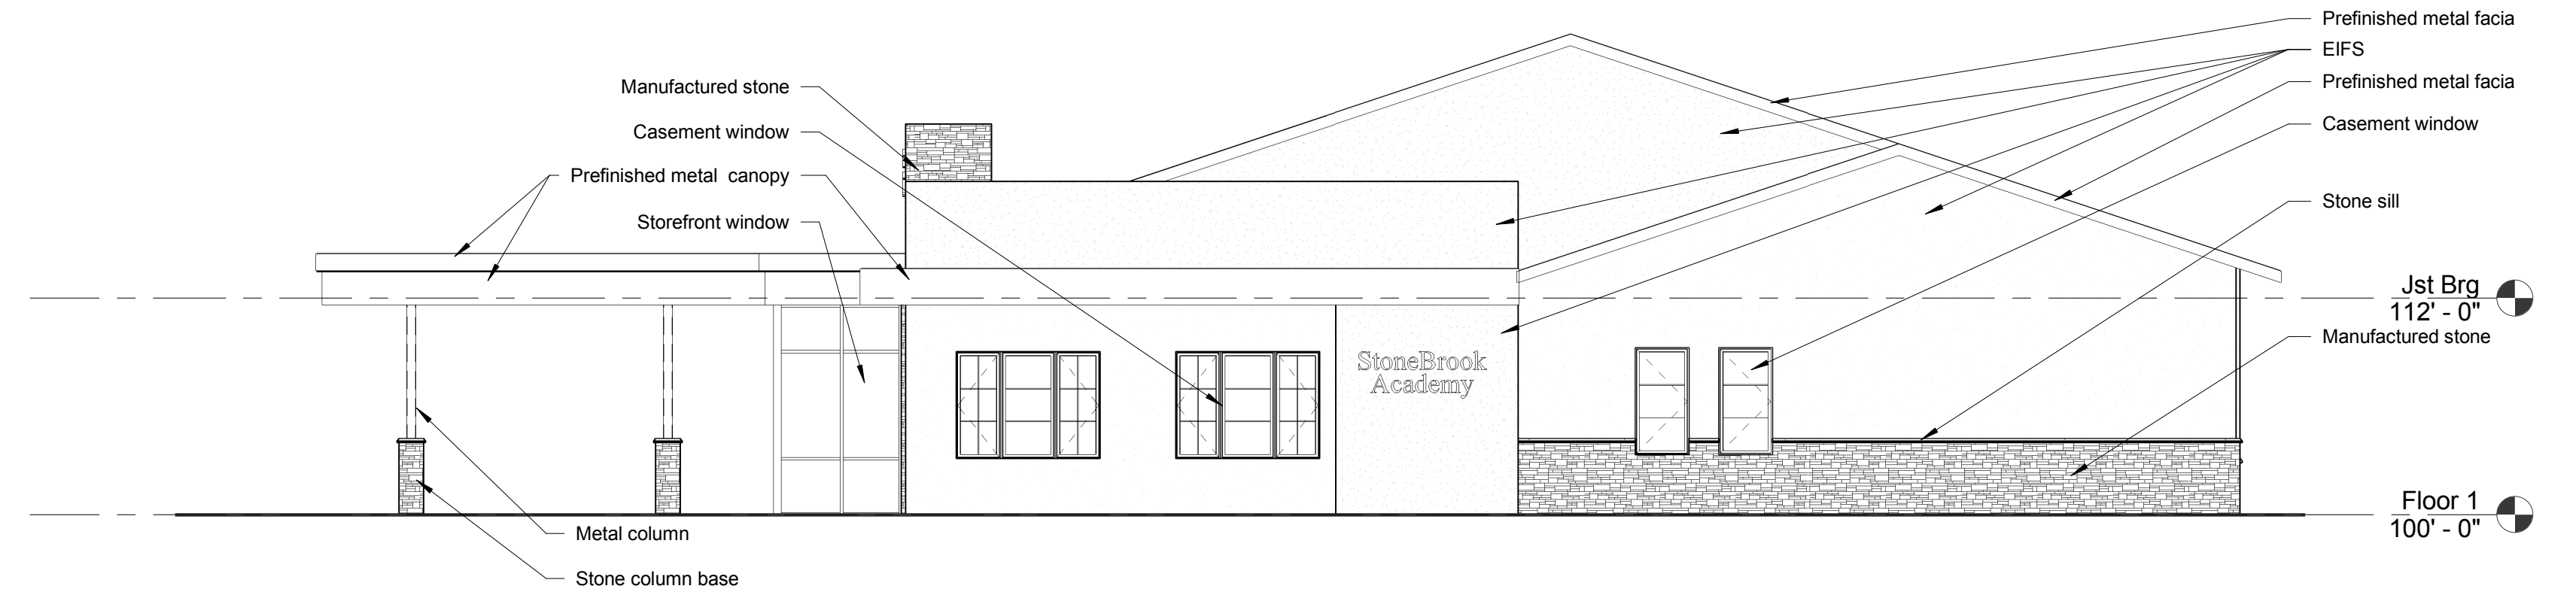

D6 Preliminary East Elevation (View from Yolite Street)
 SC22 1/8" = 1'-0"

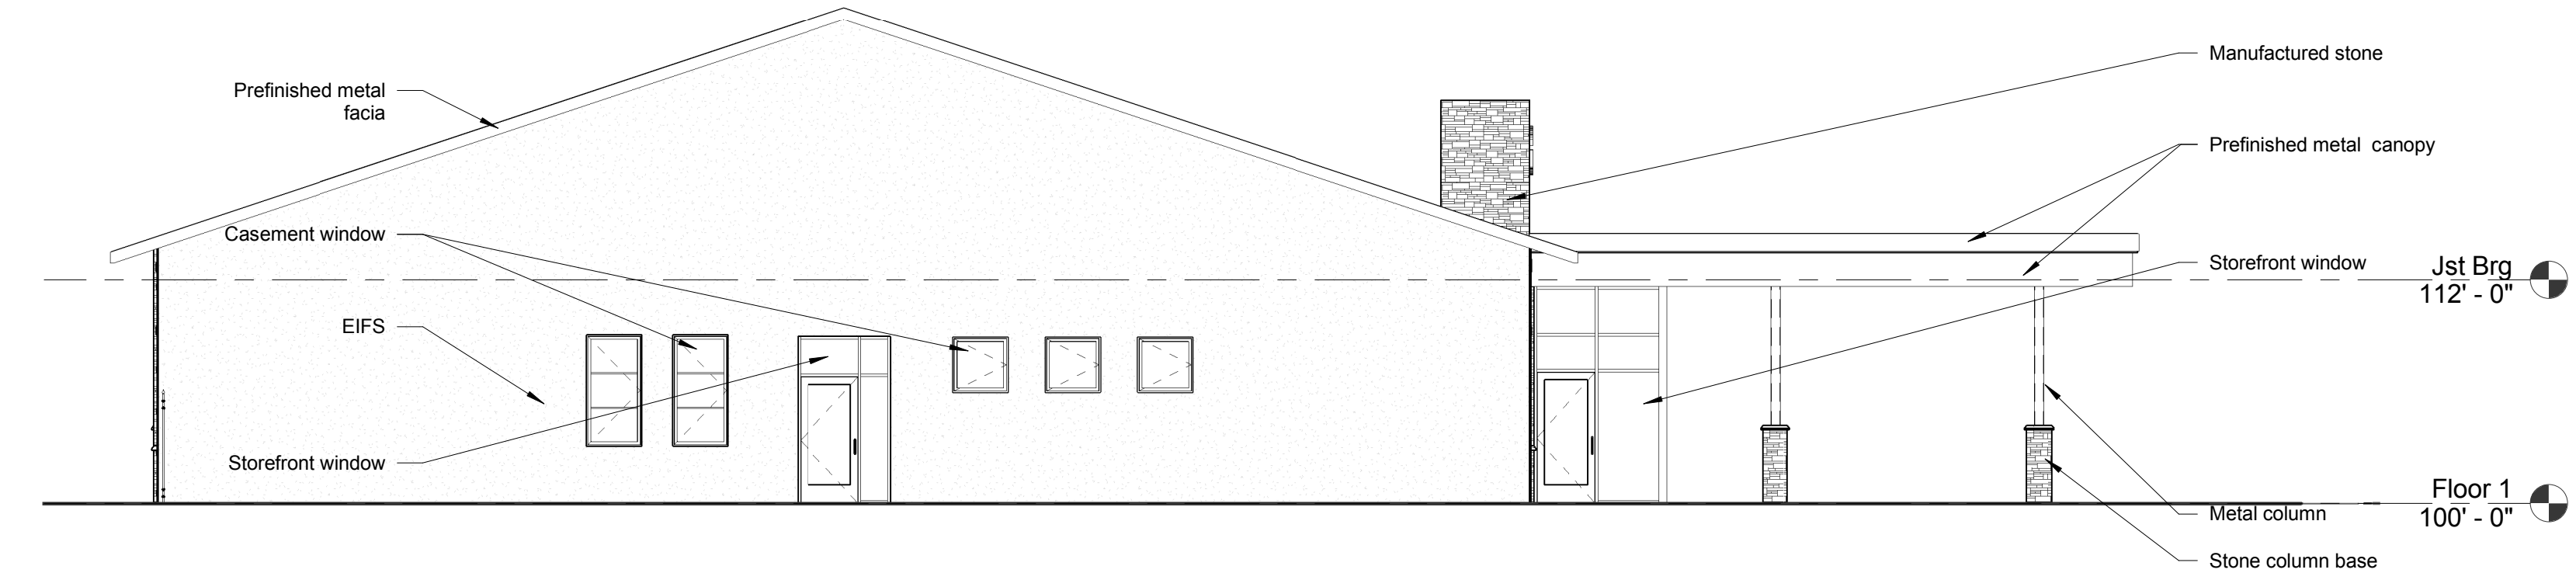


A6 Preliminary West Elevation
 SC22 1/8" = 1'-0"

CNH NO.: 17018
 DATE: 04/28/17
 REVISIONS:

Stonebrook Academy
 7800 Sunwood Drive
 Ramsey, MN


Preliminary Elevations

SC22

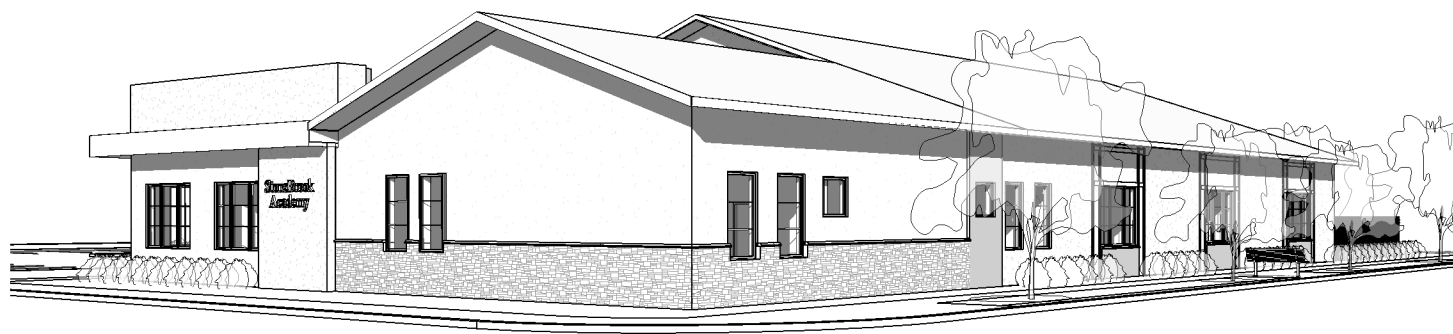

1
SC20

Northeast Perspective - Preliminary

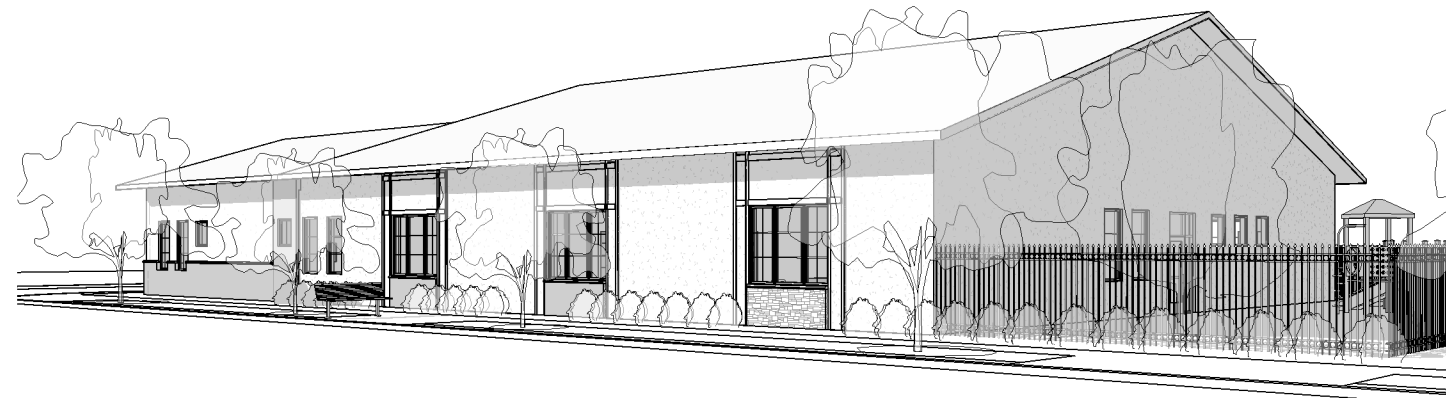

2
SC20

Northwest Perspective - Preliminary



3
SC20

Southeast Perspective - Preliminary



4
SC20

Southwest Perspective - Preliminary

Stonebrook Academy - Preliminary Perspectives

Comm. No.: 17018
Date: 04/28/17





Stonebrook Academy - Preliminary Southeast Perspective

Comm. No.: 17018
Date: 04/28/17





Stonebrook Academy - Preliminary Northeast Perspective

Comm. No.: 17018
Date: 04/28/17

