
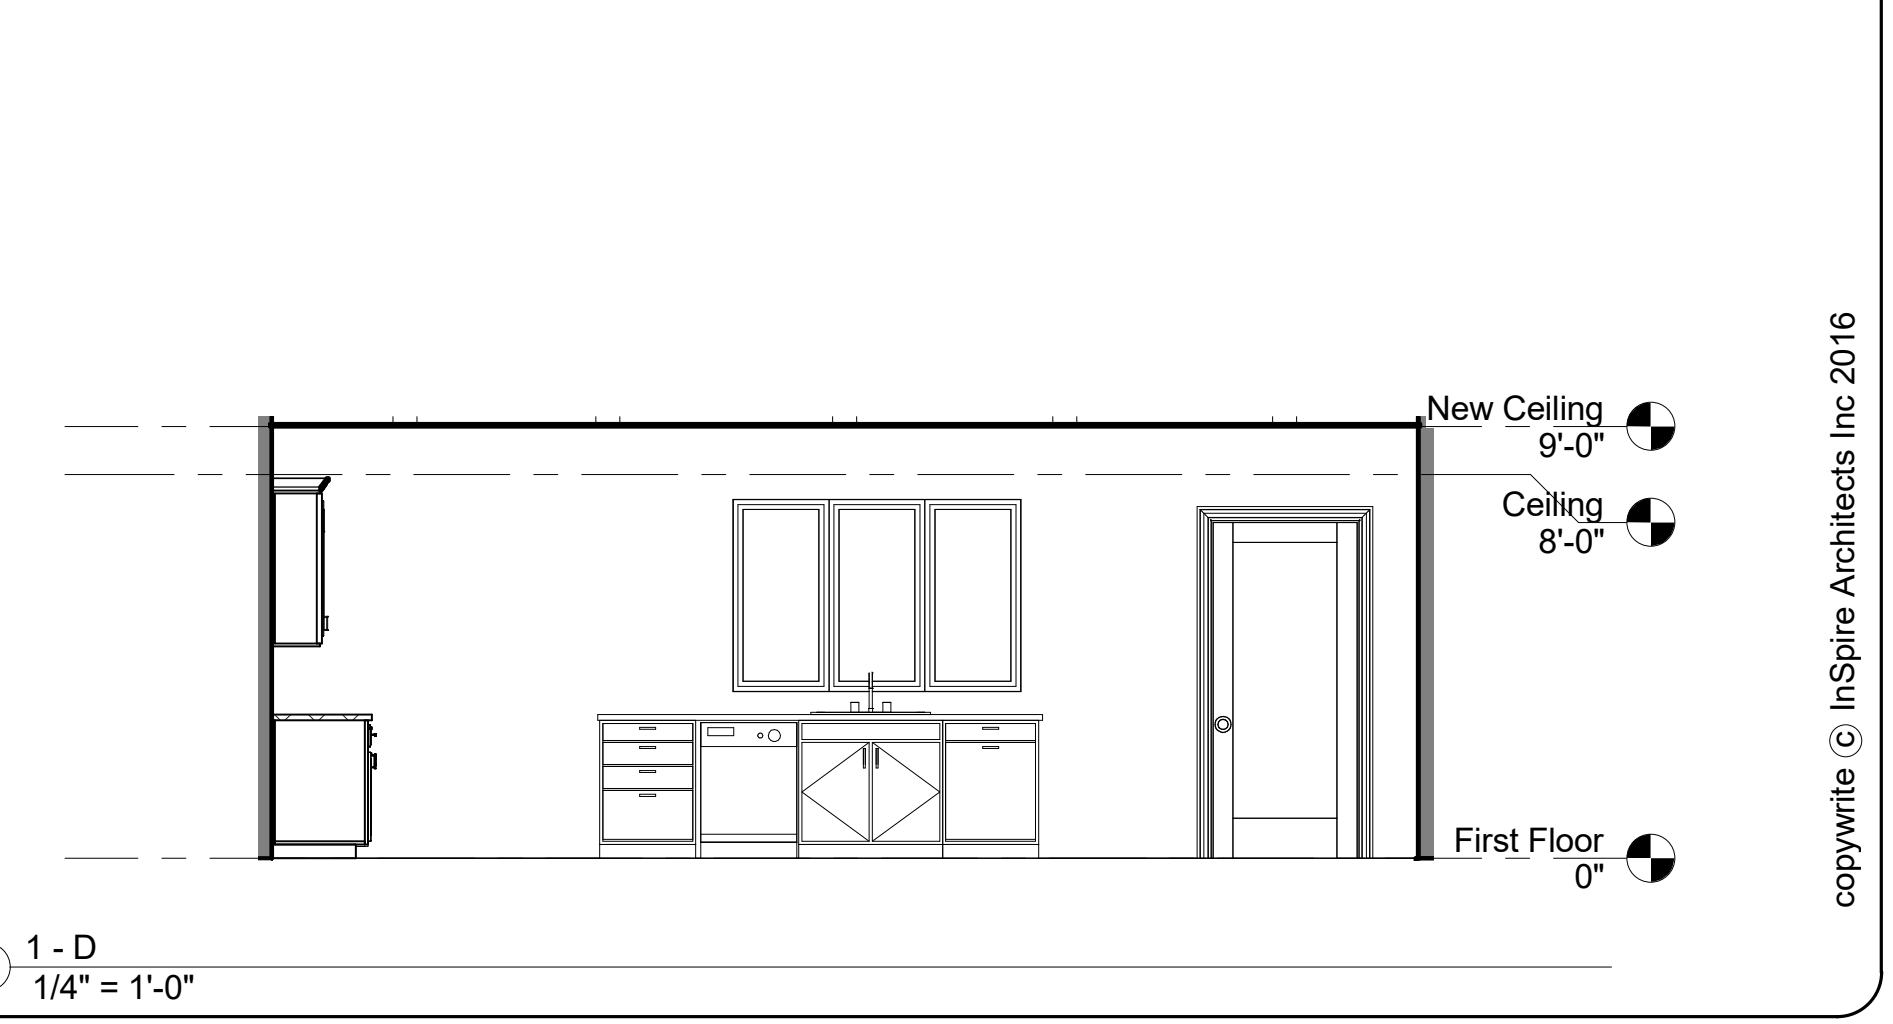
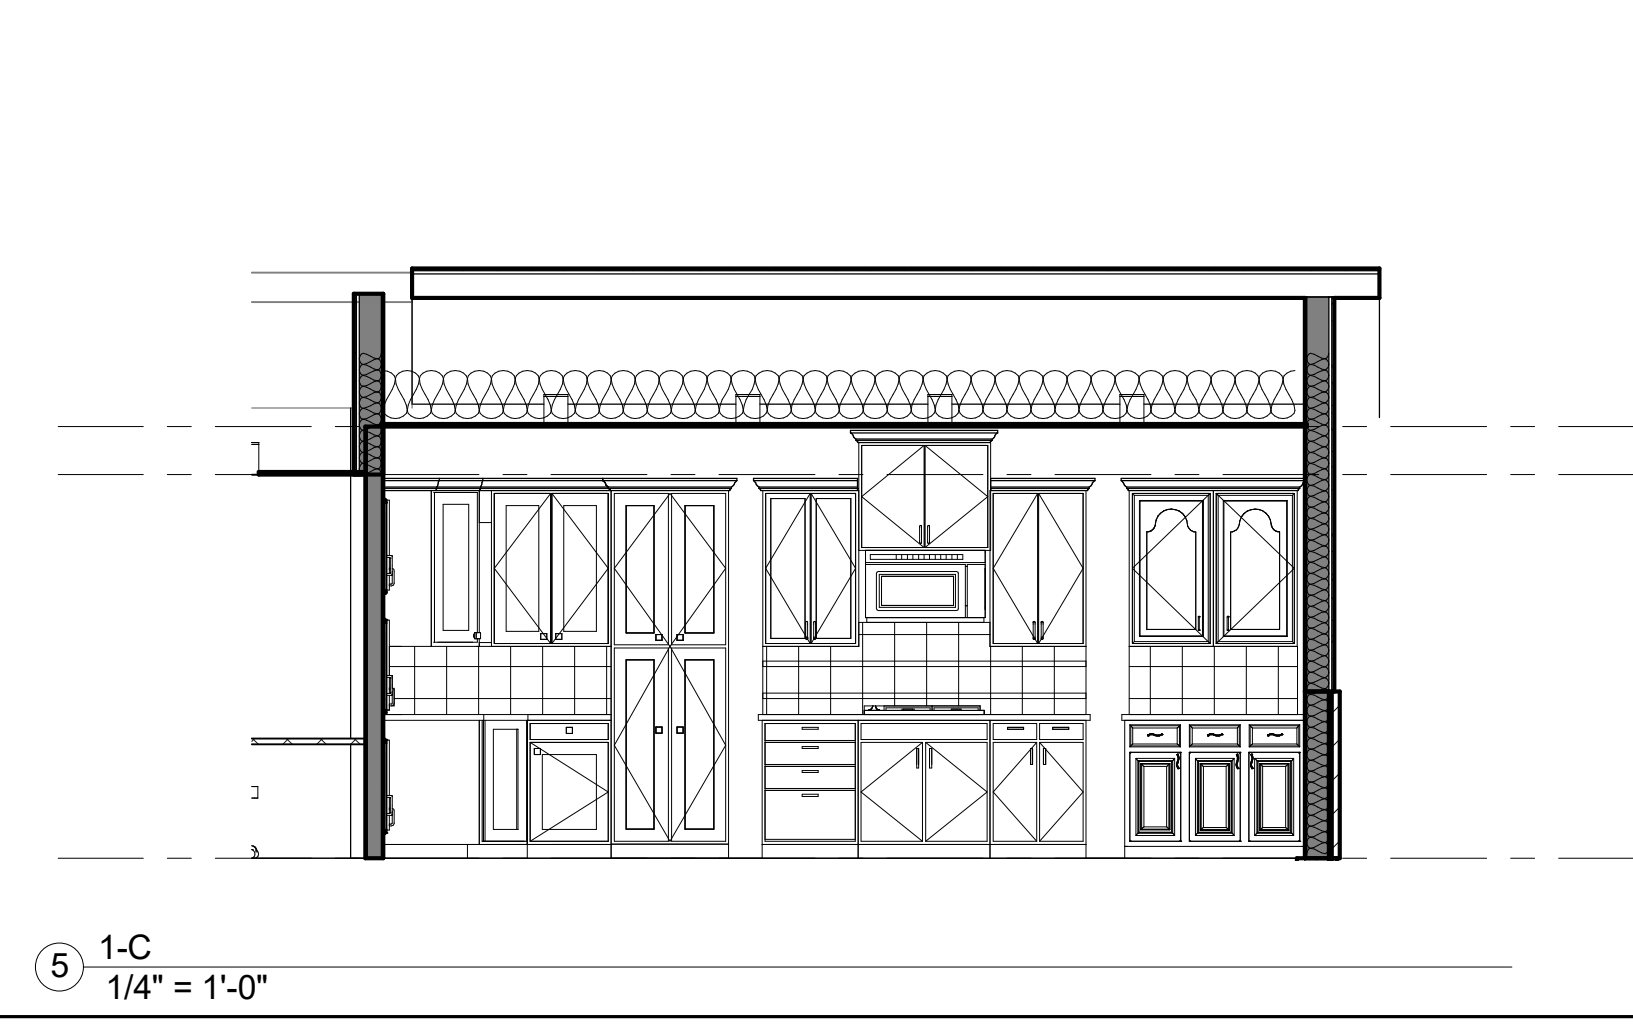
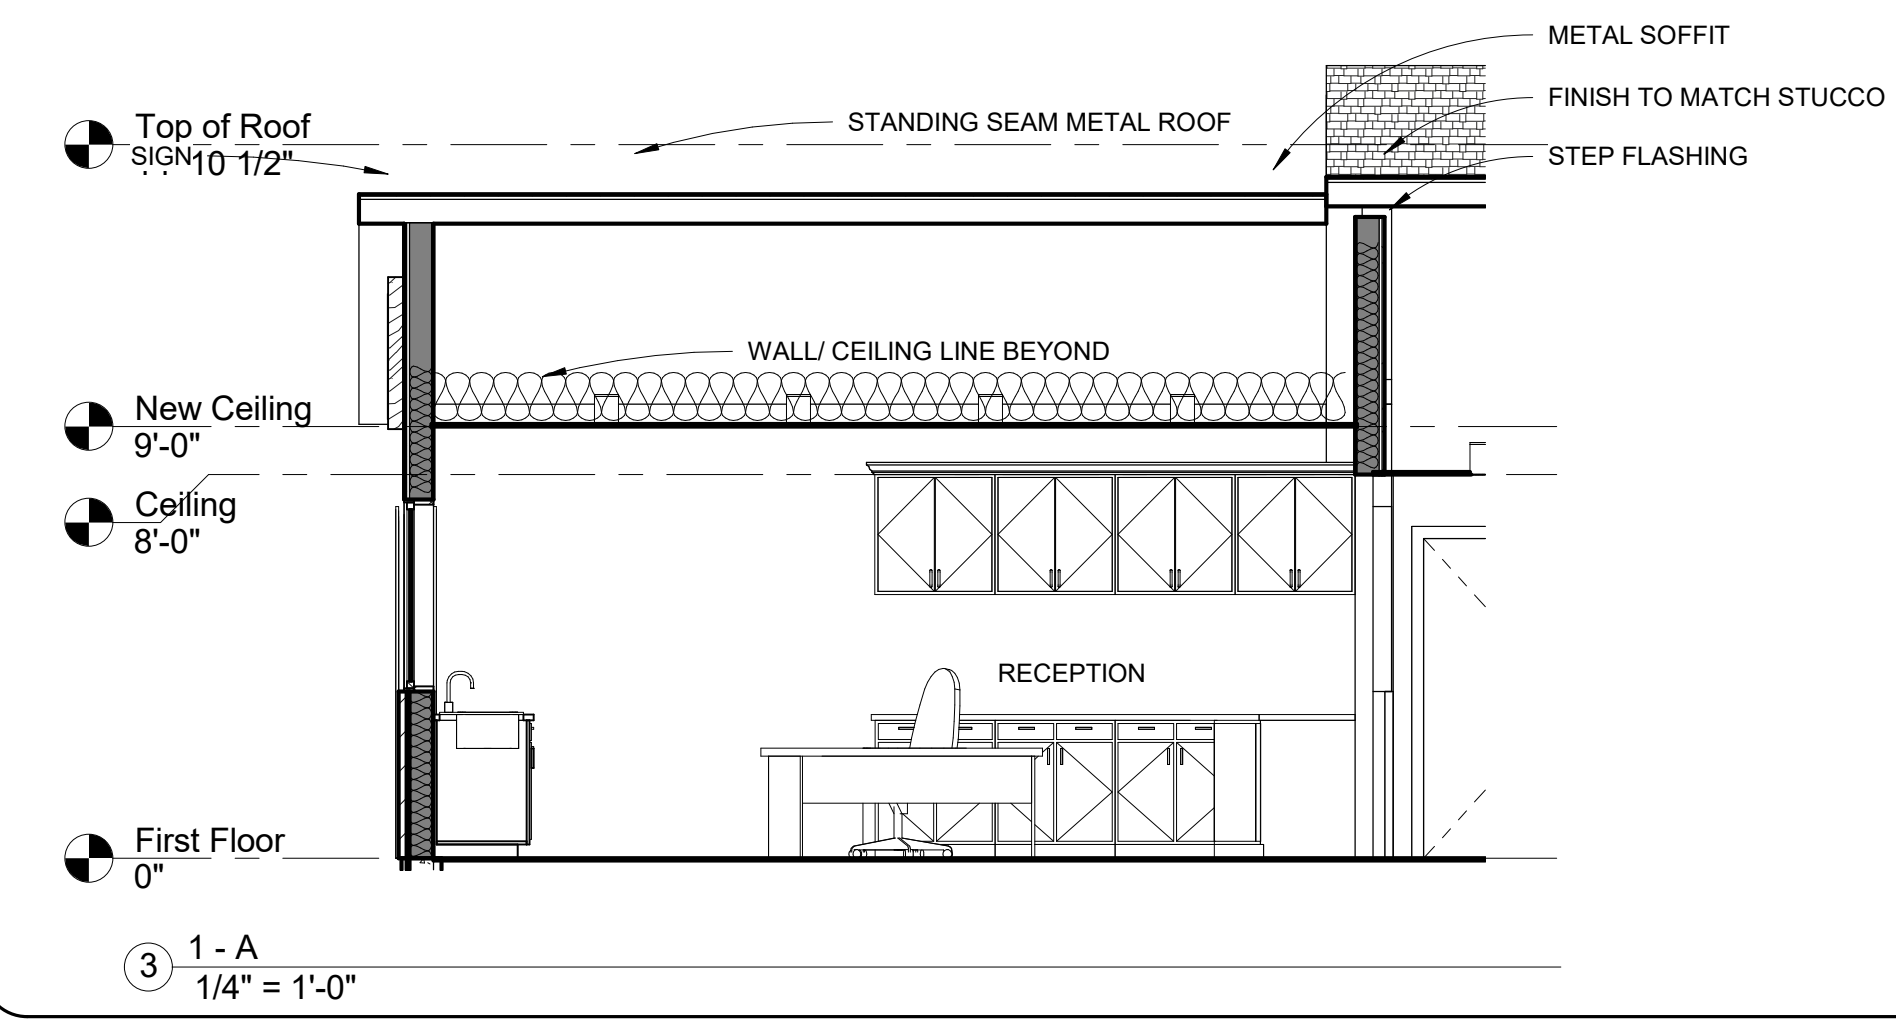
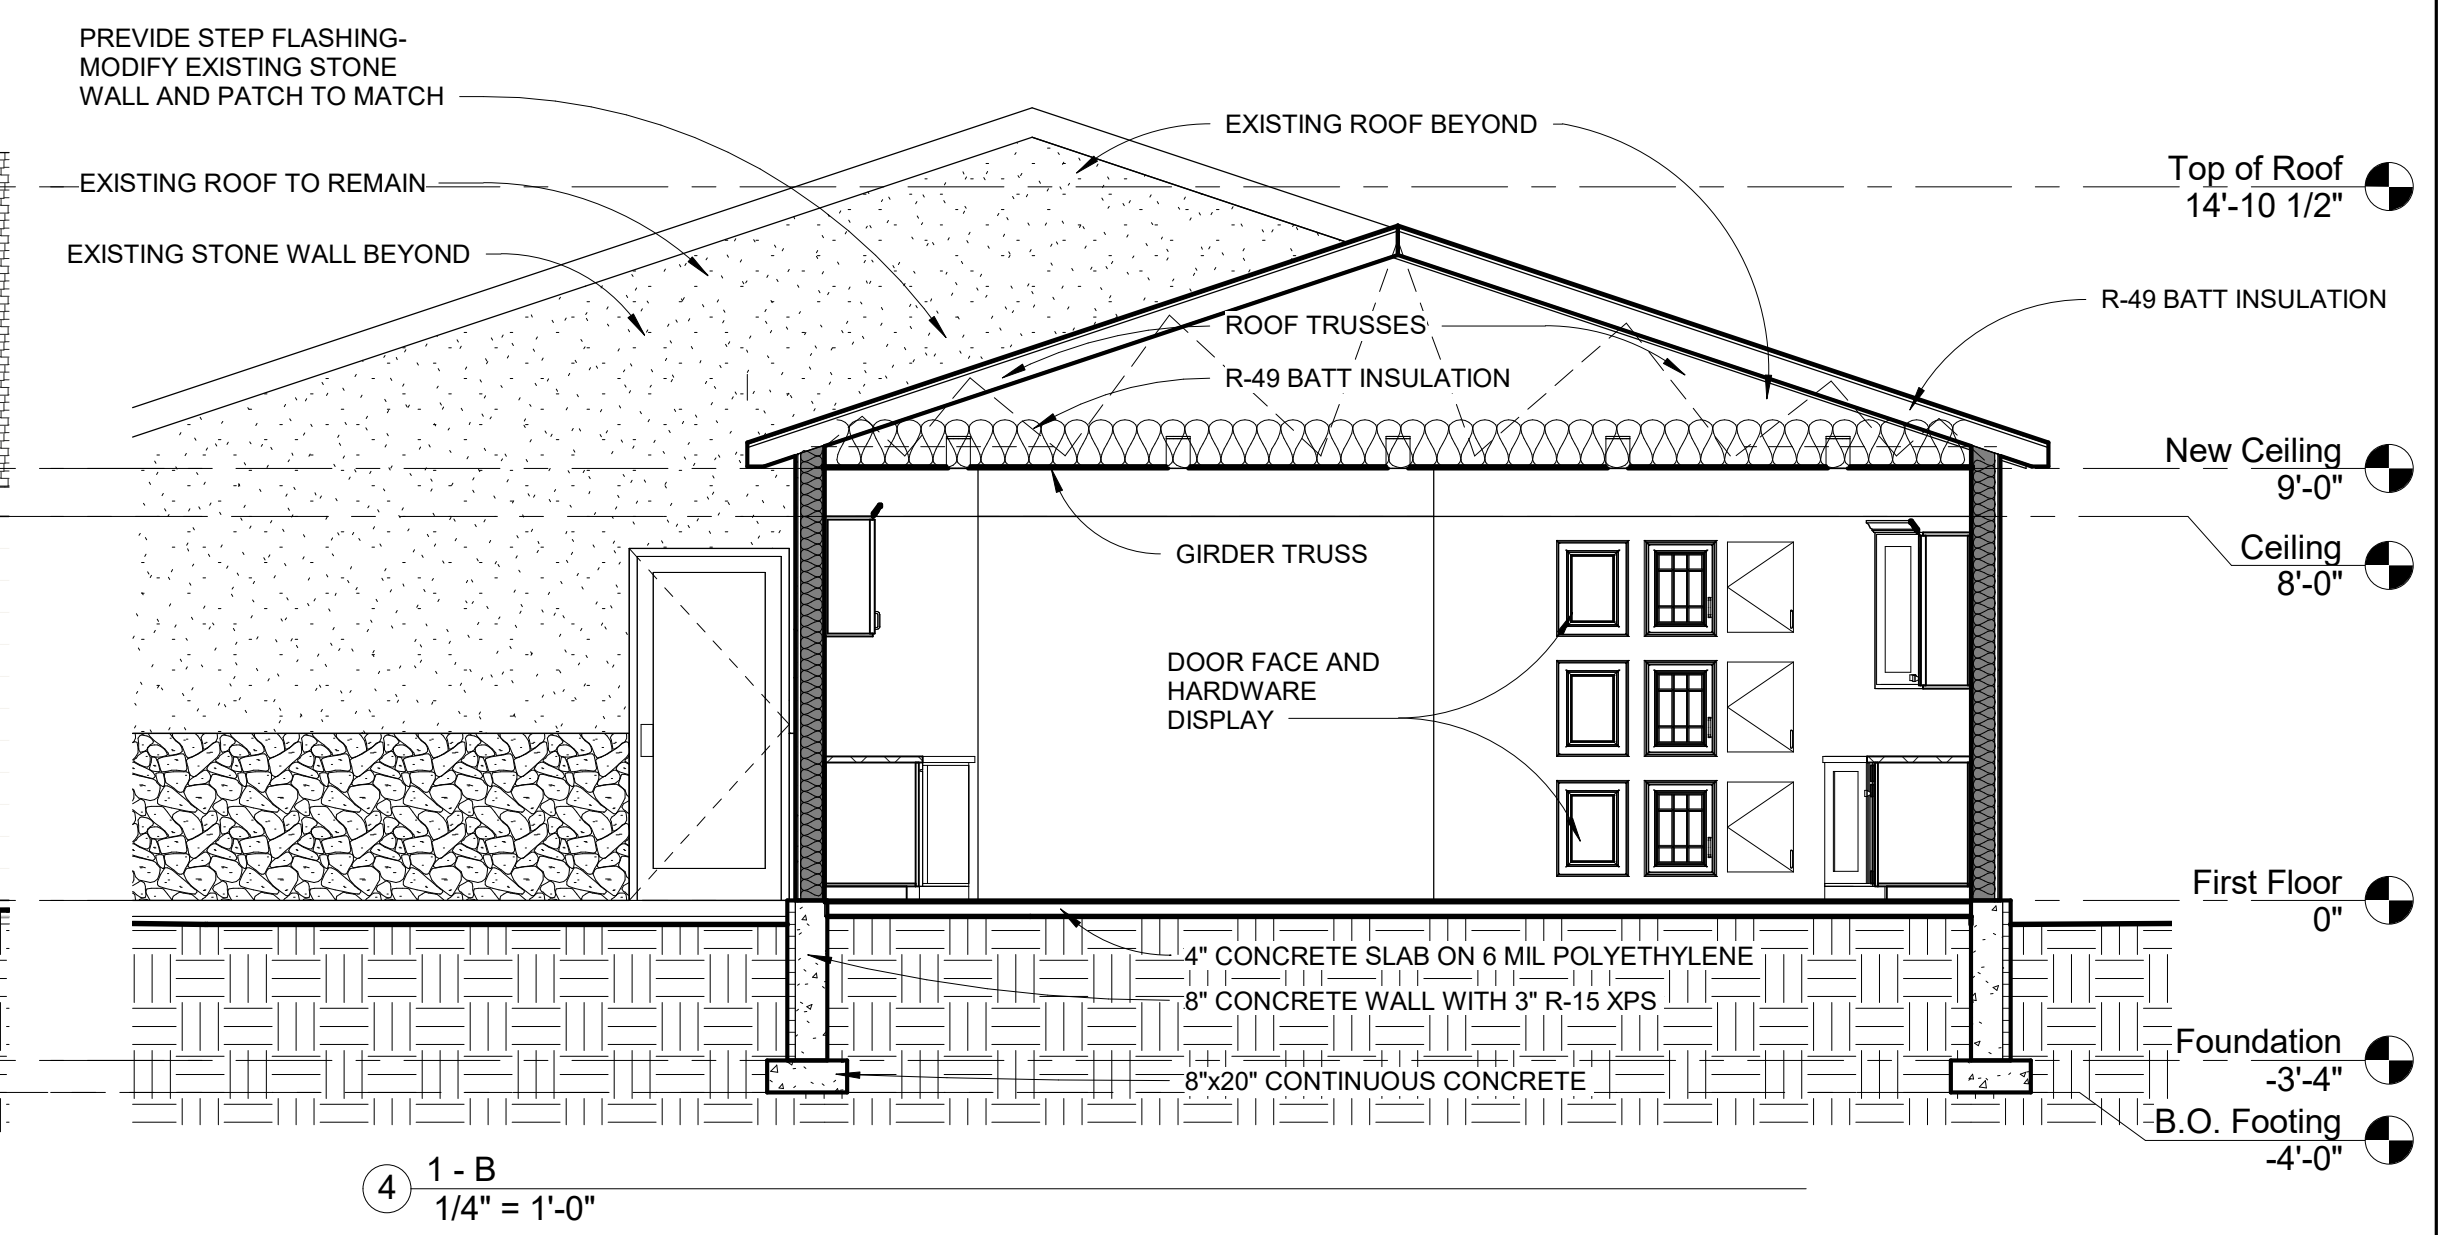
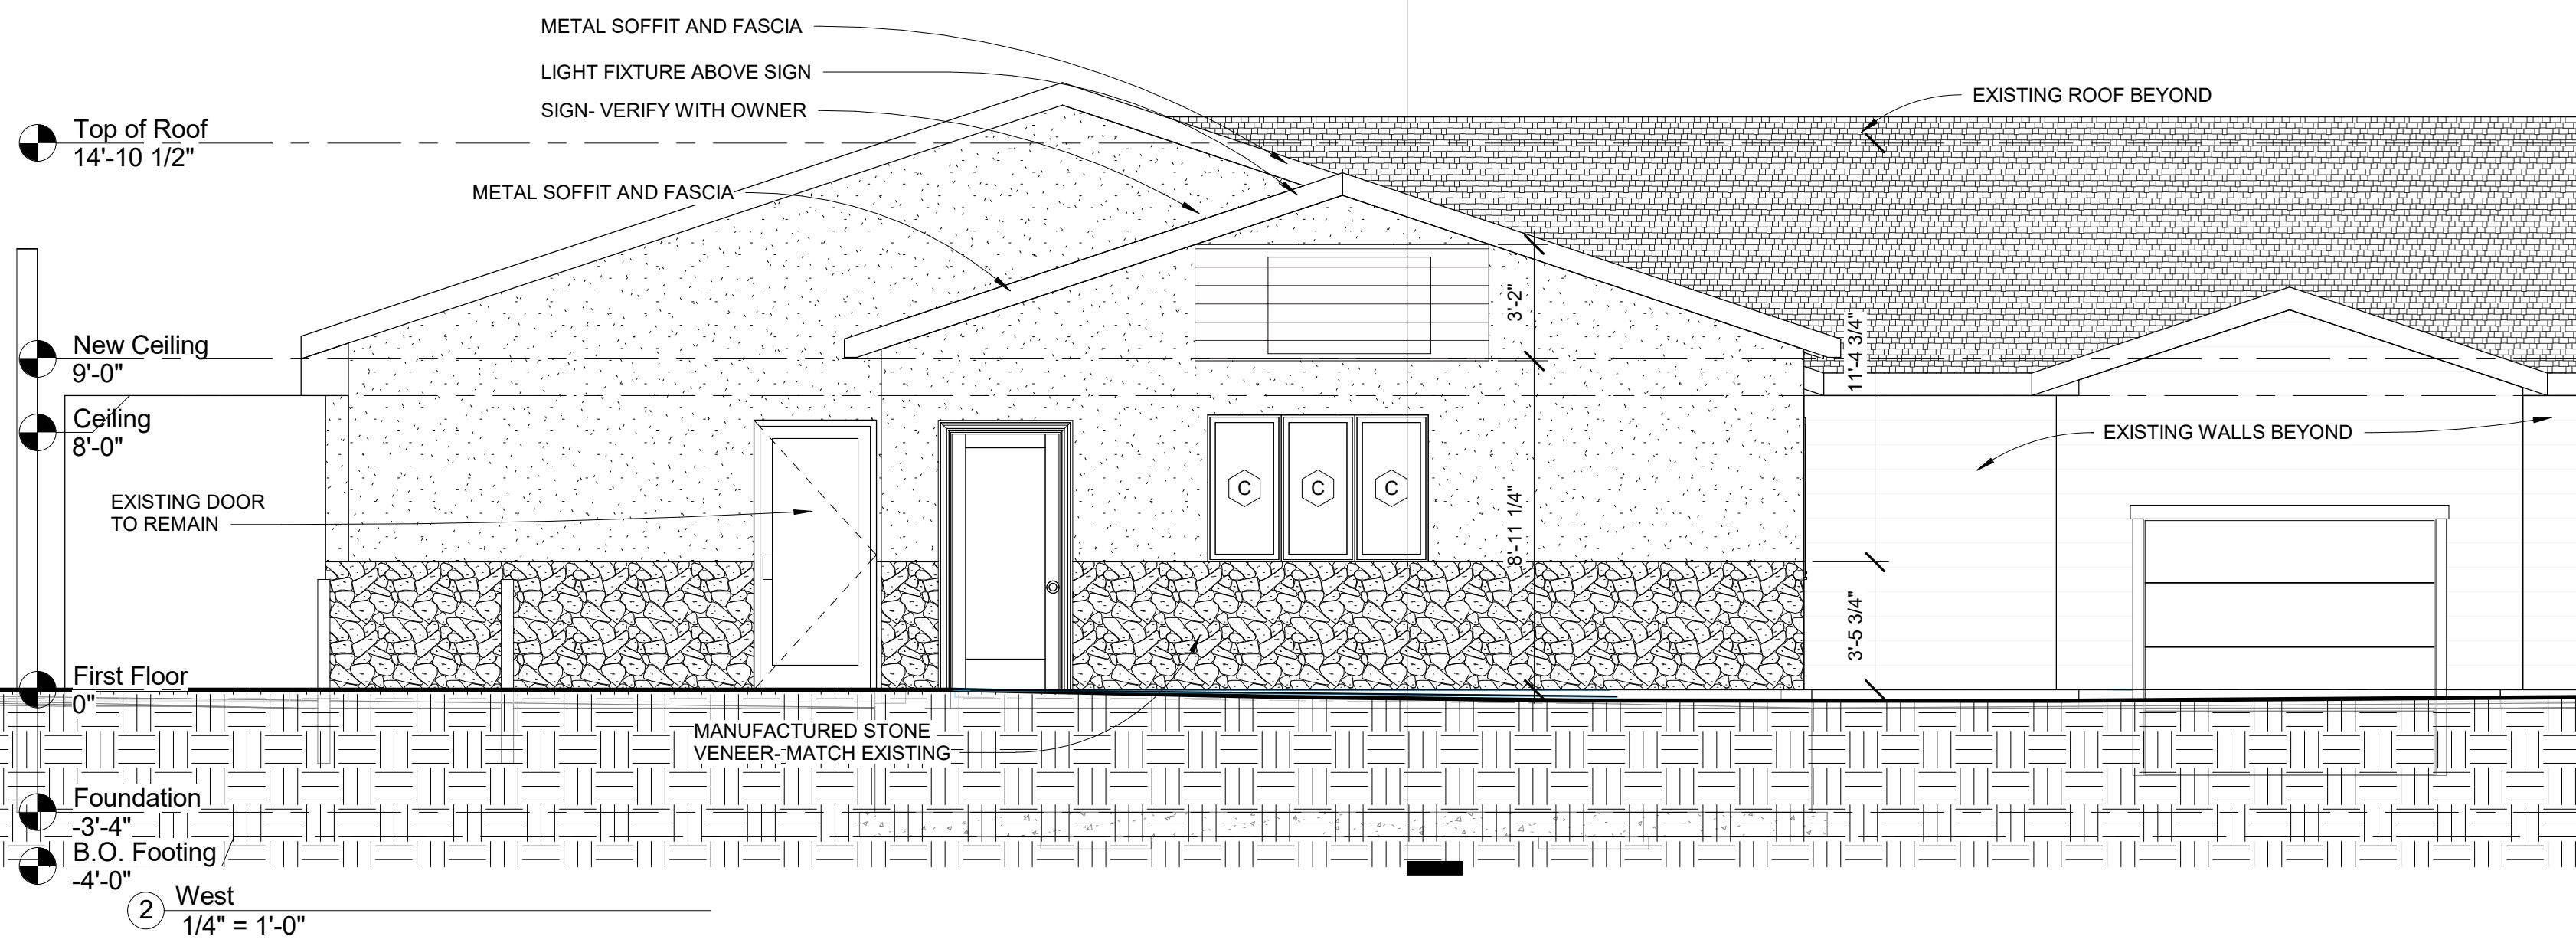


SIDING AND MANUFACTURER AS SELECTED BY OWNER/ CONTRACTOR

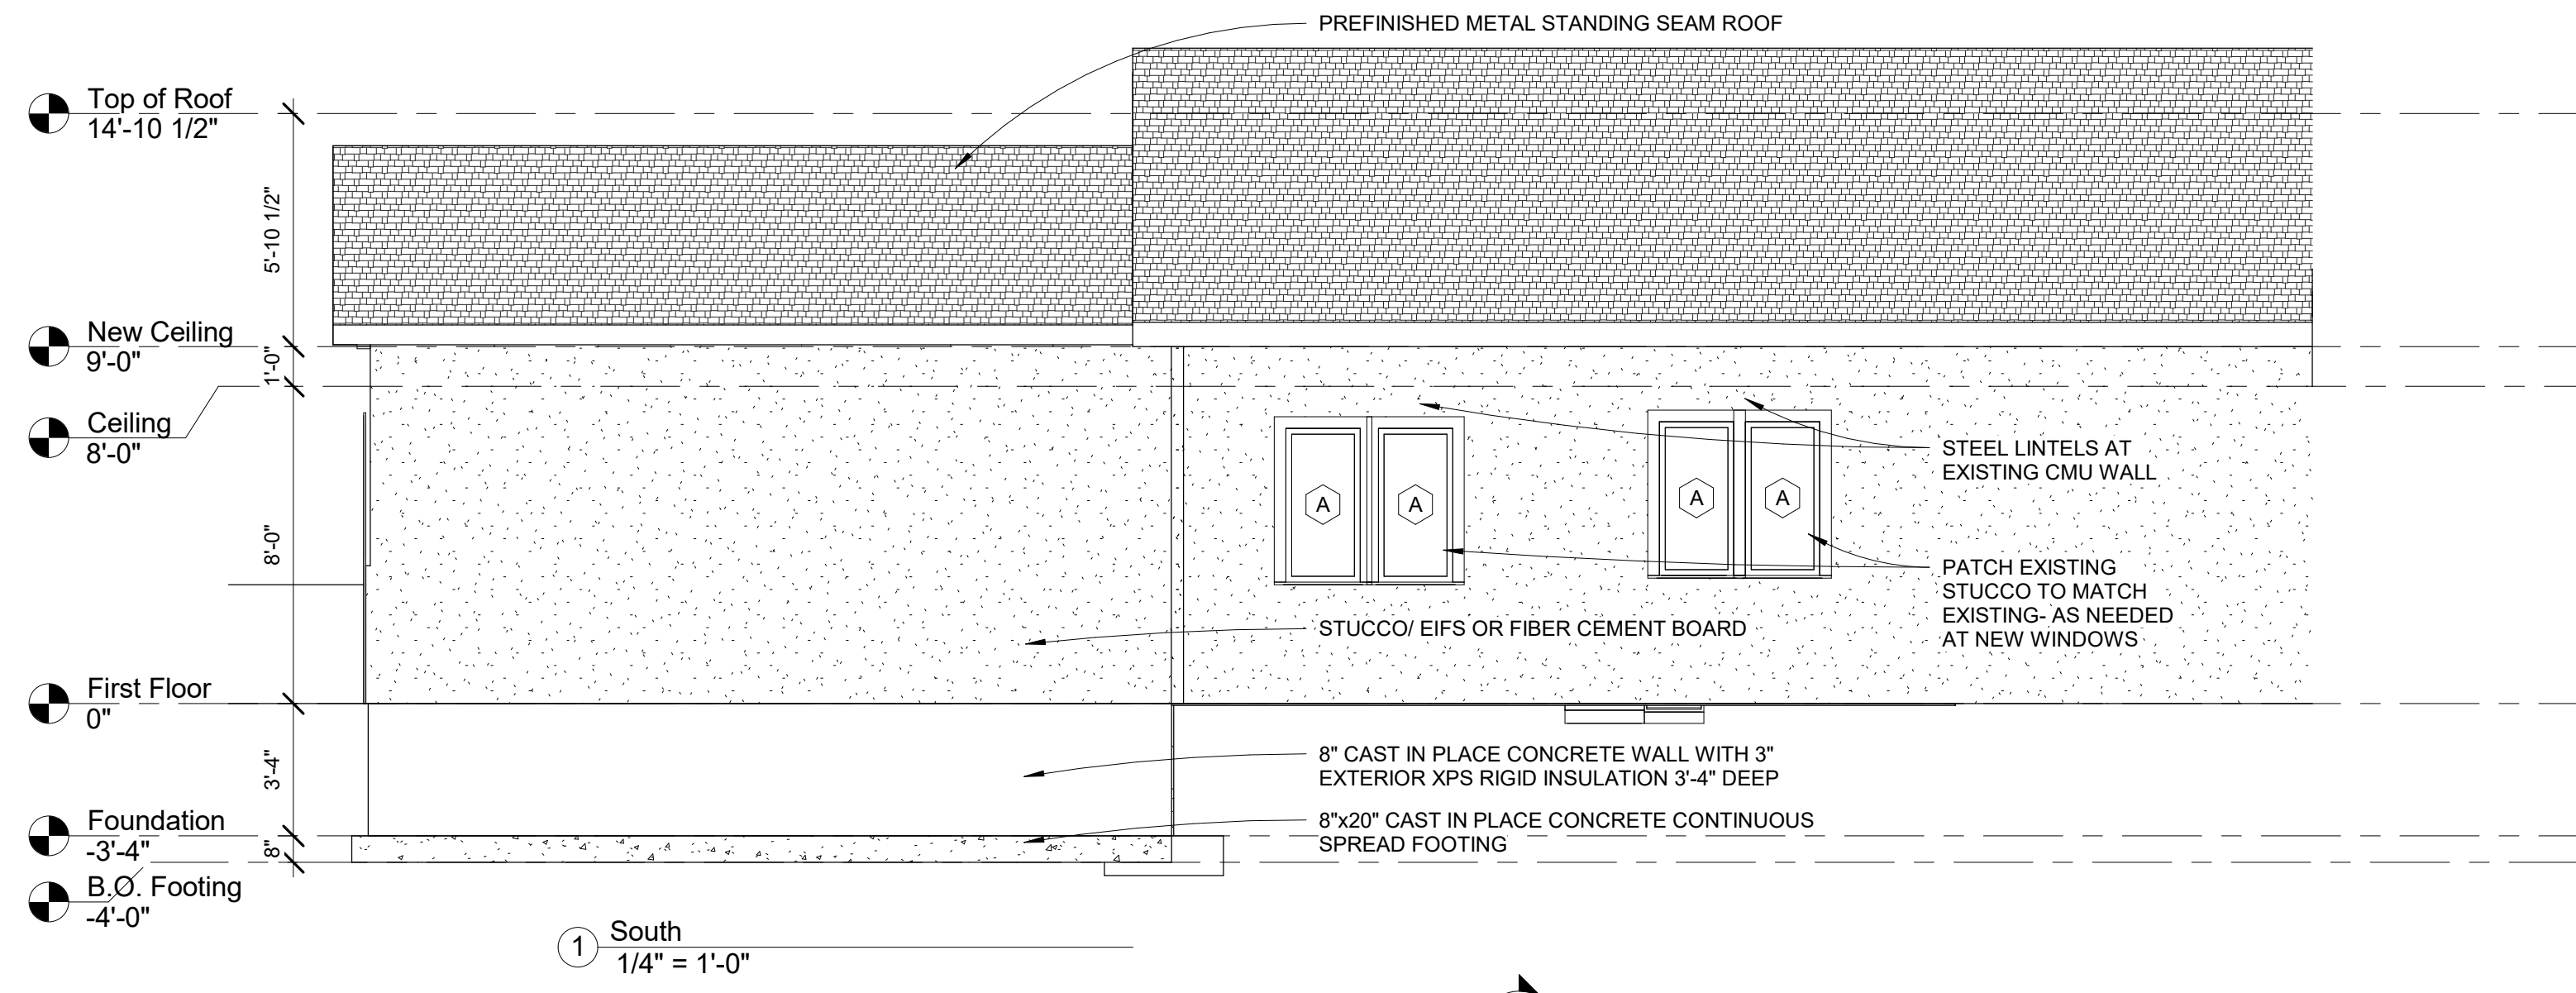

REVISIONS	DATE
6 FOUNDATION HEIGHT	
11 LEDGER BOARD	
14B EGRESS WINDOW	

INSPIRE ARCHITECTS
 465 148TH AVENUE NE
 HAM LAKE MN 55304
 Jeff@ArchitectMN.com
 763-807-1044
 WWW.ARCHITECTMN.COM

The information contained herein may not be used or copied in any manner without the written permission of InSpire Architects.

I hereby certify that this plan, specification, or report was prepared by me or under my direct supervision and that I am a duly Licensed Architect under the laws of the State of Minnesota
 Print Name: Jeffrey Hafferman AIA NCARB
 Signature: *Jeffrey R. Hafferman*
 4/26/2017 12:25:40
 License # 44333

Sheet Title: ELEVATIONS
 Project Name: Danners Cabinet Shop
 16735 Quicksilver St NW Ramsey MN 55303

Project number: 2014-047
 Date: 4/26/2017 12:25:40 AM
 Drawn by: Author
 Checked by: Checker

A300

copyright © InSpire Architects Inc 2016