


**BUILDING PAD LEGEND**

909.0	GARAGE FLOOR ELEVATION
FWO/MWO	TYPE OF BUILDING
901.5	LOWEST FLOOR ELEVATION
909.0	LOWEST OPENING ELEVATION

**BUILDING TYPE LEGEND**

F	FULL BASEMENT
FWO	FULL BASEMENT WALKOUT
MWO	MODIFIED (NON STANDARD) WALKOUT BASEMENT VARIABLE 5 - 12 COURSE BASEMENT AND/OR EXTRA STEPS IN GARAGE

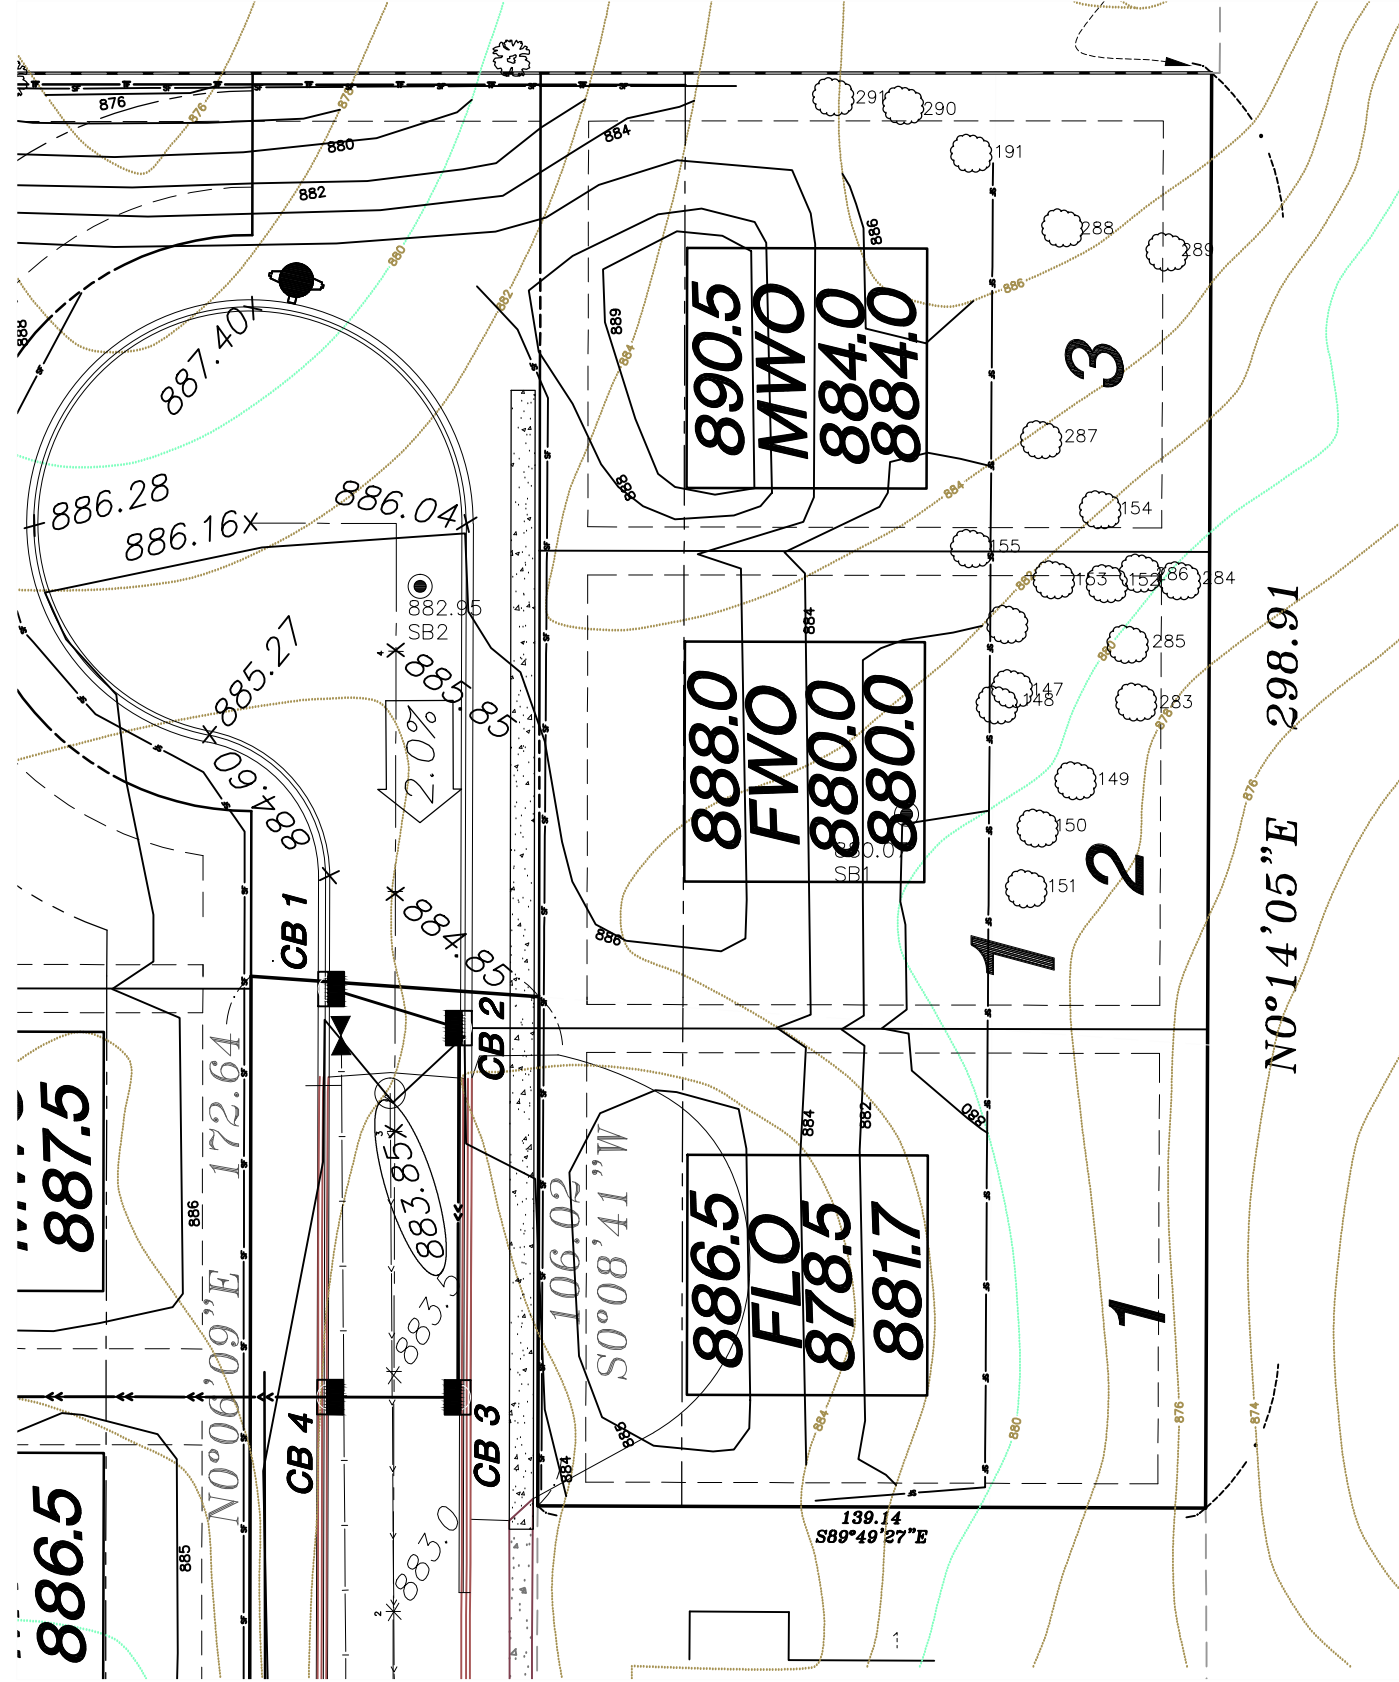

146	Boxelder	8
147	Boxelder	9
148	Boxelder	8
149	Oak, Red	30
150	Boxelder	13
151	Boxelder	8
152	Boxelder	9
153	Maple, Red	9
154	Boxelder	8
155	Boxelder	8
191	Oak, Bur	23
283	Cherry, Black	8
284	Boxelder	10
285	Boxelder	9
286	Elm, American	10
287	Boxelder	8
288	Boxelder	8
289	Boxelder	9
290	Oak, Bur	10
291	Boxelder	8
122		195

DATE	6/27/17	DATE	
SCALE	AS SHOWN	REVISIONS	
PROJECT	REID-17	DATE	
CHECKED	BR	BY	
APPROVED	BR	RECORD DRAWING	

I HEREBY CERTIFY THAT THIS PLAN, SPECIFICATION, OR REPORT WAS PREPARED BY ME OR UNDER MY CLOSE PERSONAL SUPERVISION AND THAT I AM A LICENSED PROFESSIONAL ENGINEER UNDER THE LAWS OF THE STATE OF MINNESOTA.

DATE: 6/27/2017 REC. NO.: 24219  
*Brent Rosnell*  
 BRENT ROSNELL

**SILVER OAKS 2ND ADDITION**  
 TRANSITION AREA EXHIBIT  
 RAMSEY, MINNESOTA

**ROSELL ENGINEERING, LLC**  
 6192 267 TH CT WYOMING, MN 55092  
 PHONE: 763.286.0521