




RIGHT ELEVATION 1/8"=1'-0"

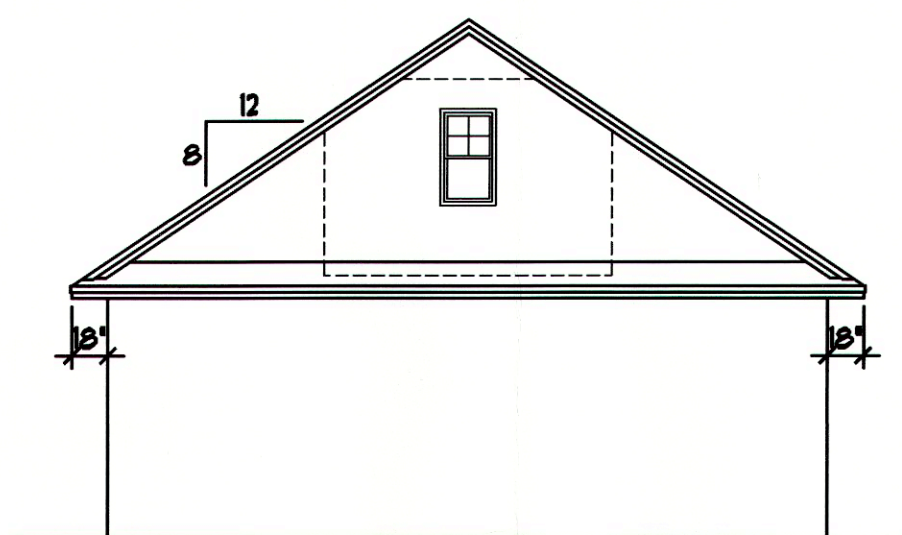

REAR ELEVATION 1/8"=1'-0"

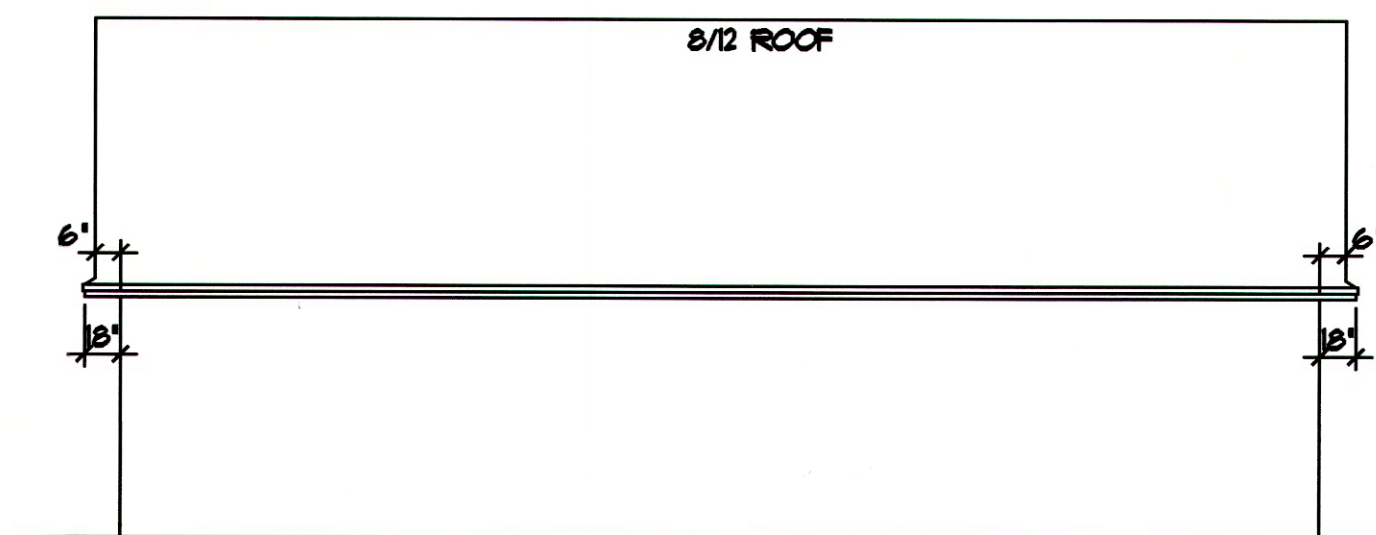

LEFT ELEVATION 1/8"=1'-0"

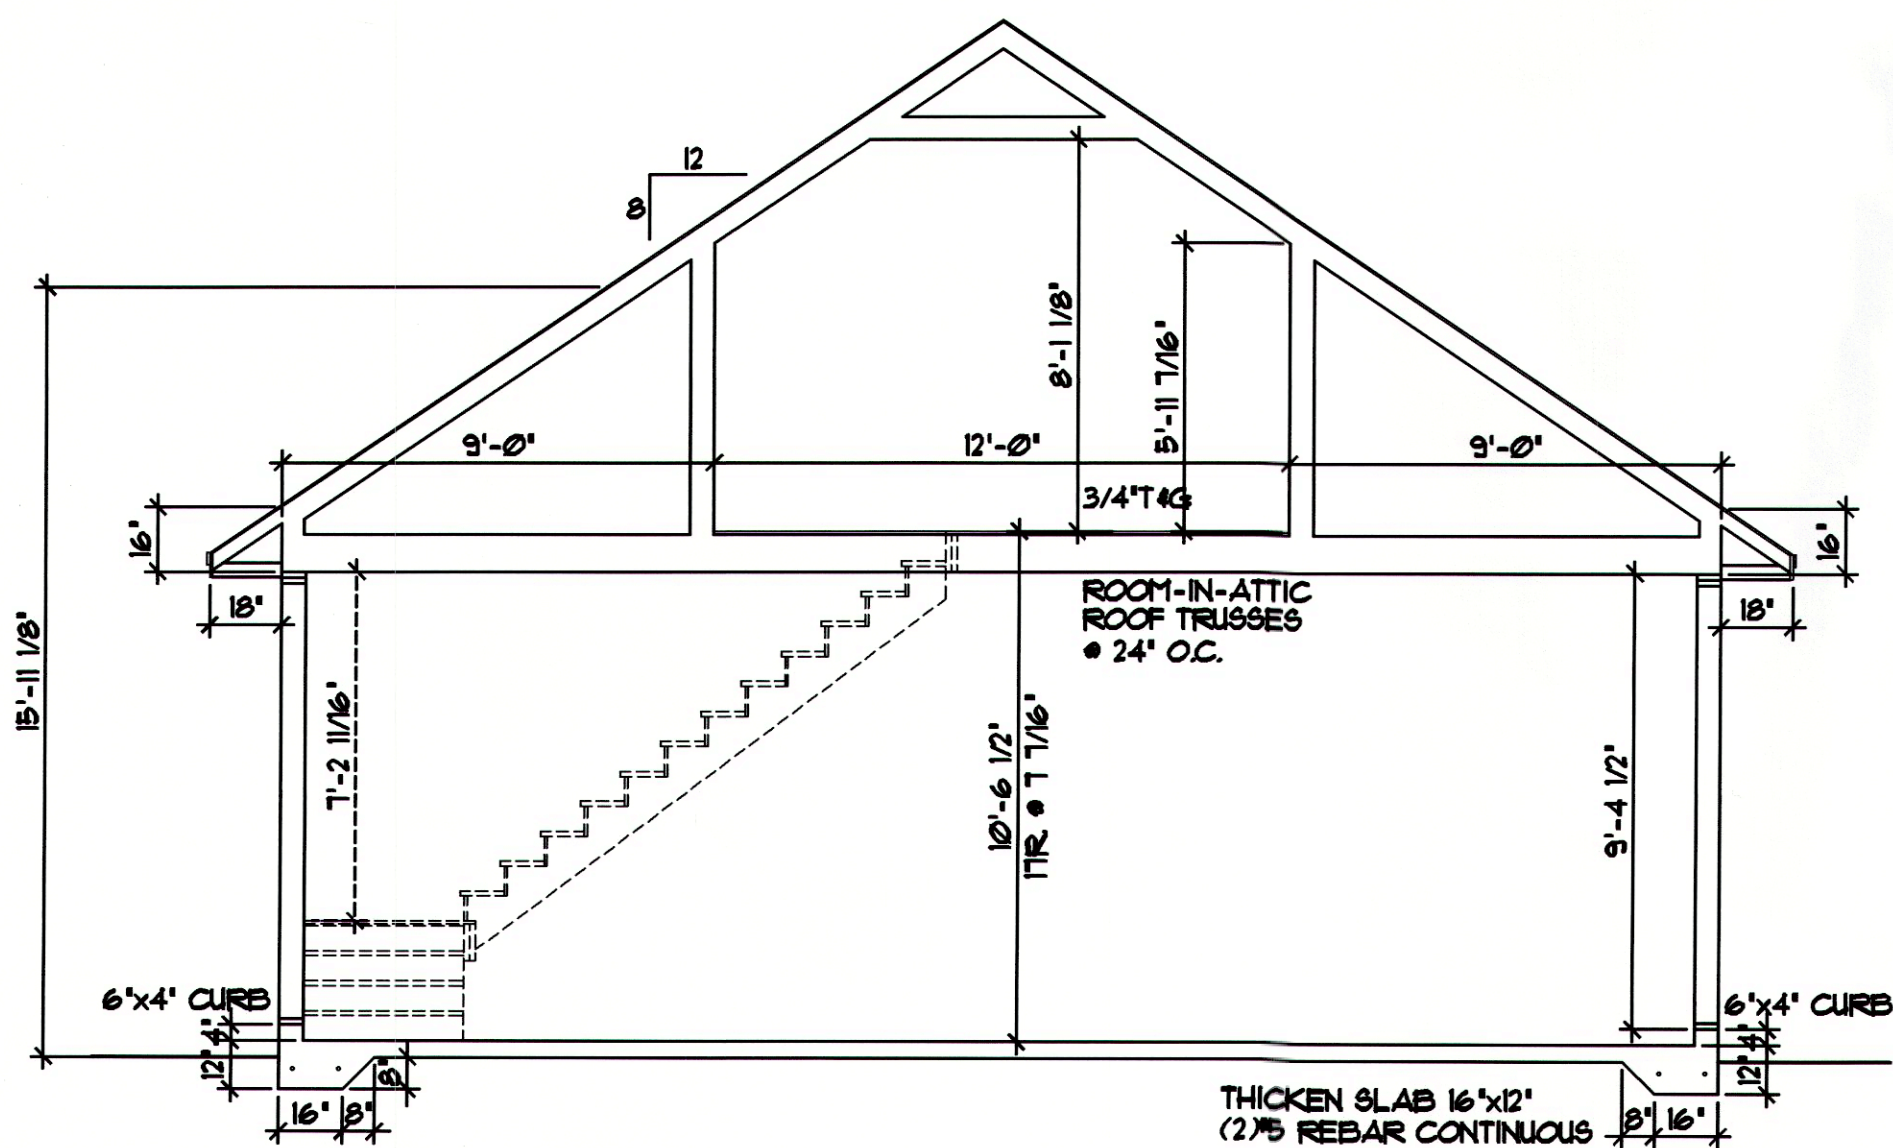

CROSS SECTION 1/4"=1'-0"

ROOF VENTS AS REQ'D.
ASPHALT SHINGLES
ICE & WATERSHIELD
15# FELT PAPER
1/2" OSB SHEATH'G.


ALUMINUM FASCIA
ALUMINUM SOFFITS

SIDING PER SPEC'S.
1/16" OSB SHEATHING
2x6 STUDS • 16" O.C.




FRONT ELEVATION 1/4"=1'-0"

RECEIVED
JUL 07 2017
BY: 35224

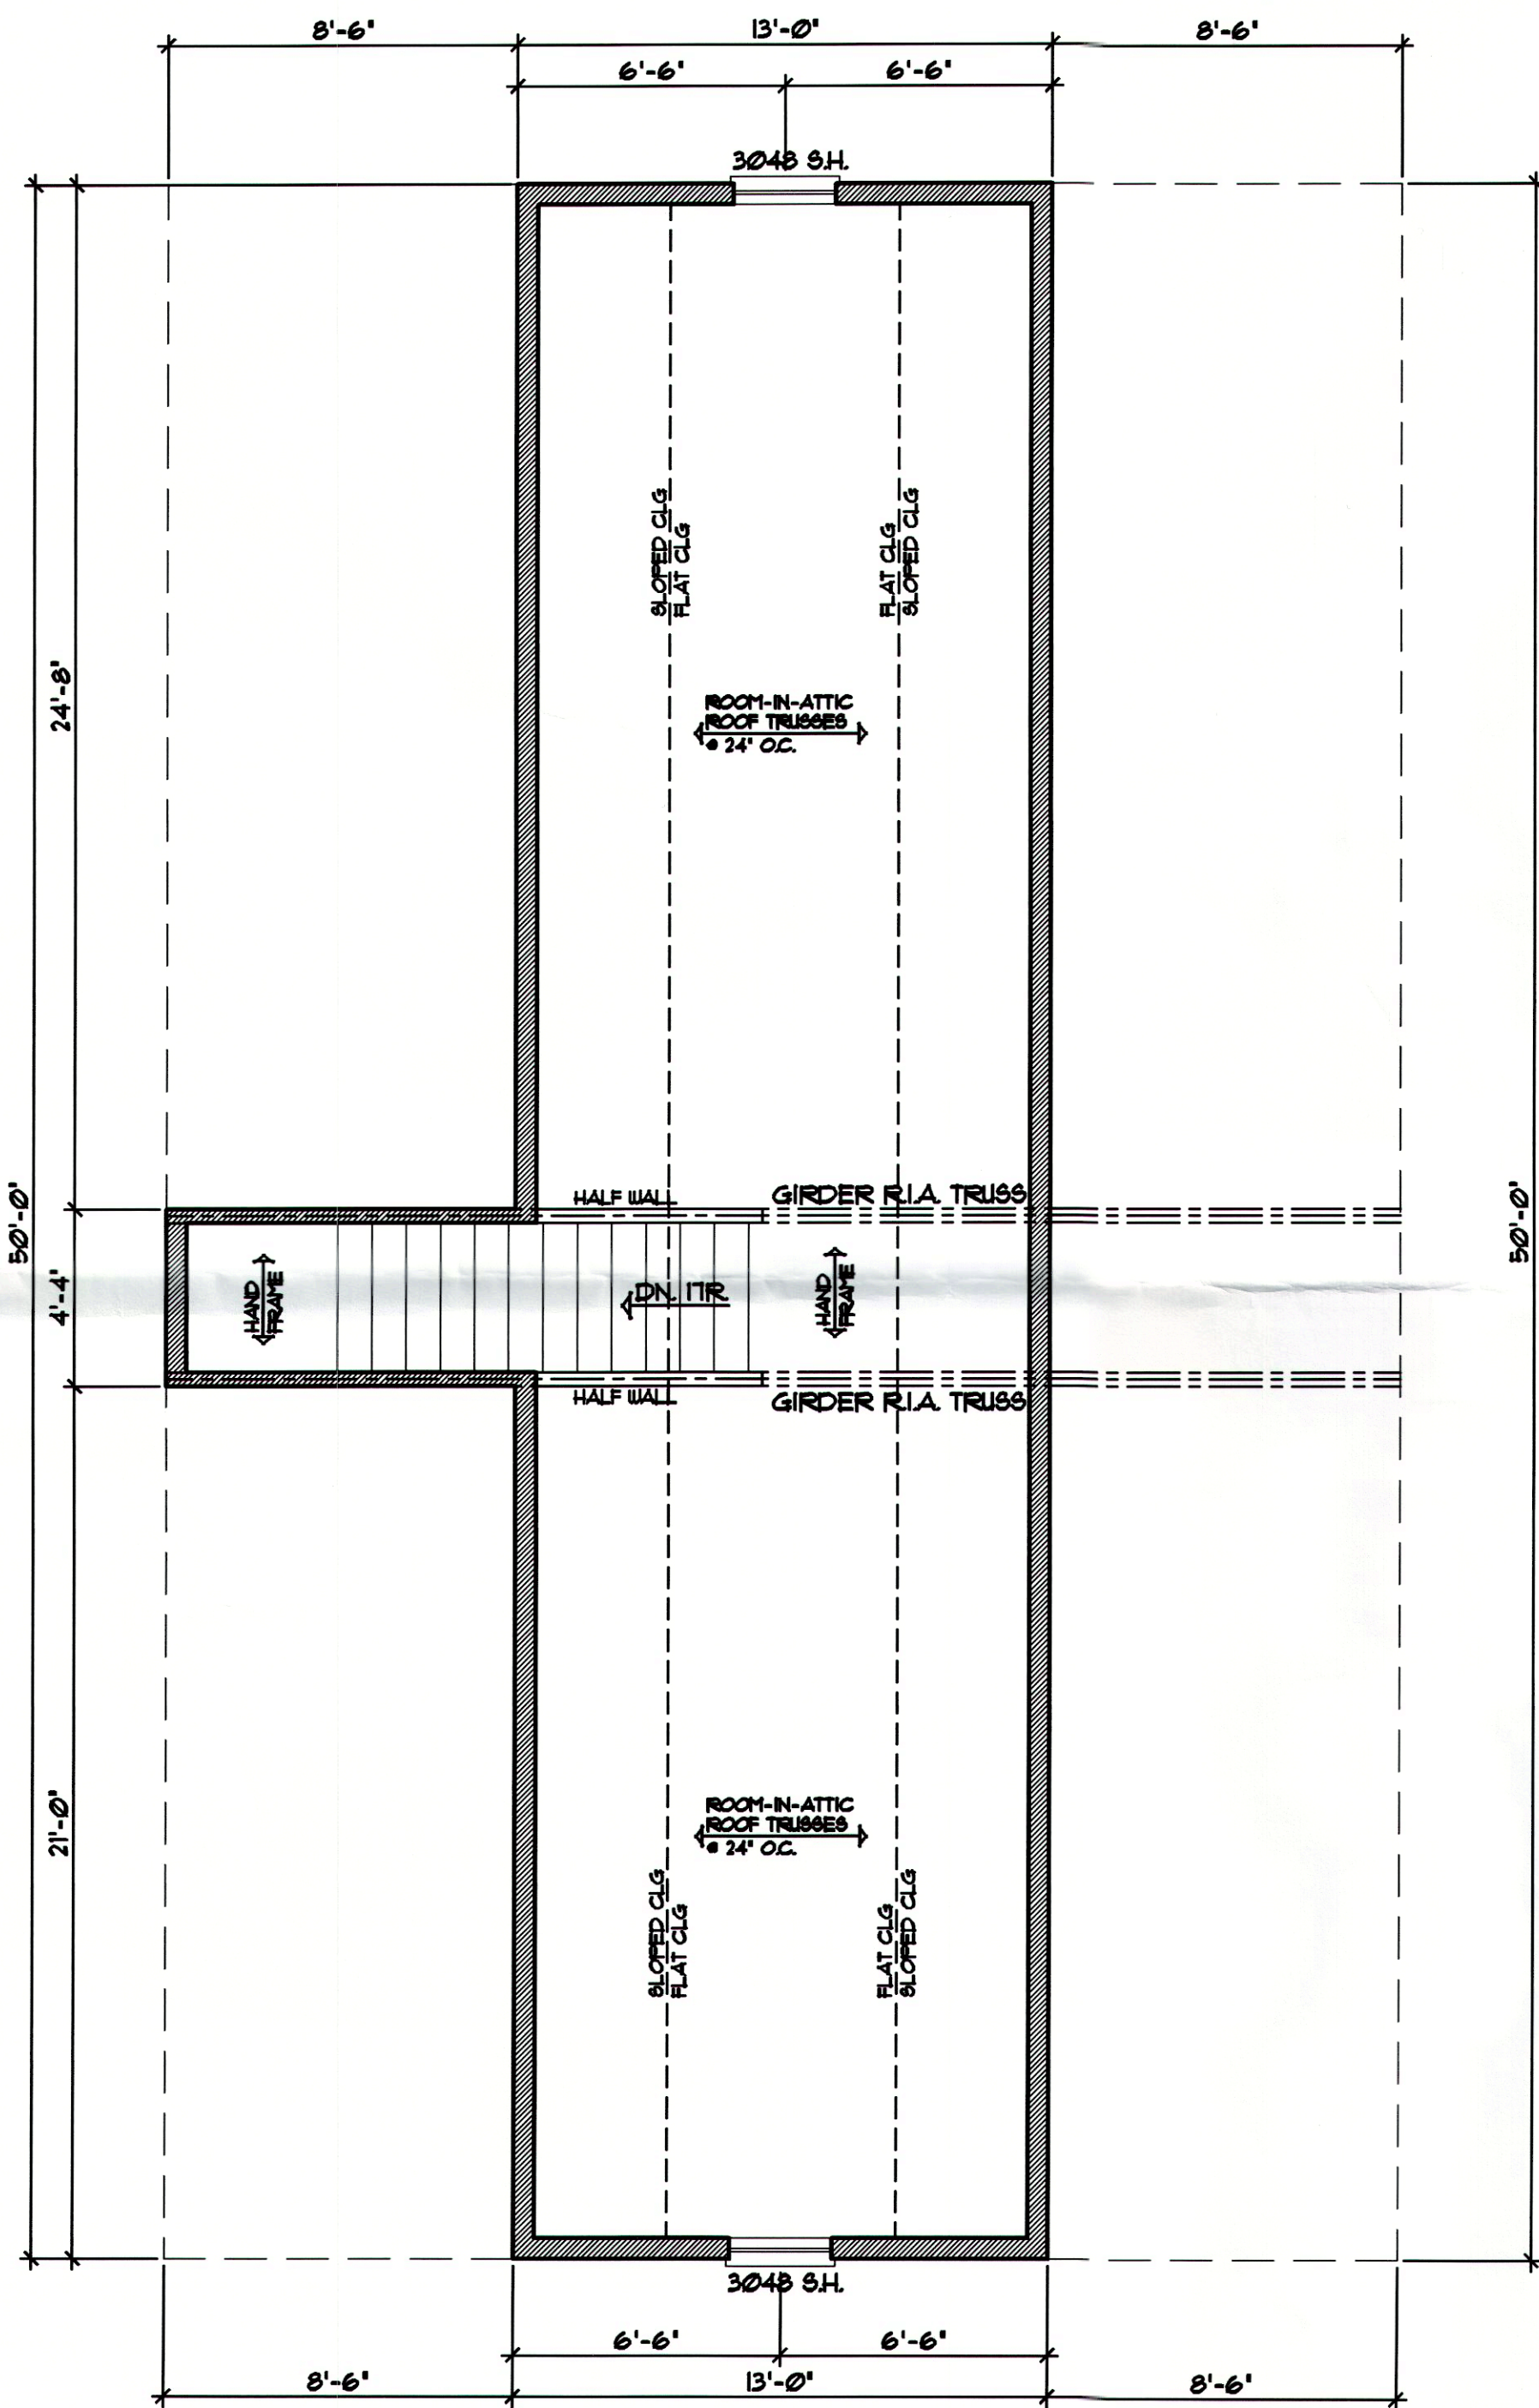

SECOND FLOOR PLAN 1/4"=1'-0"
6500 SQFT. SECOND FLOOR

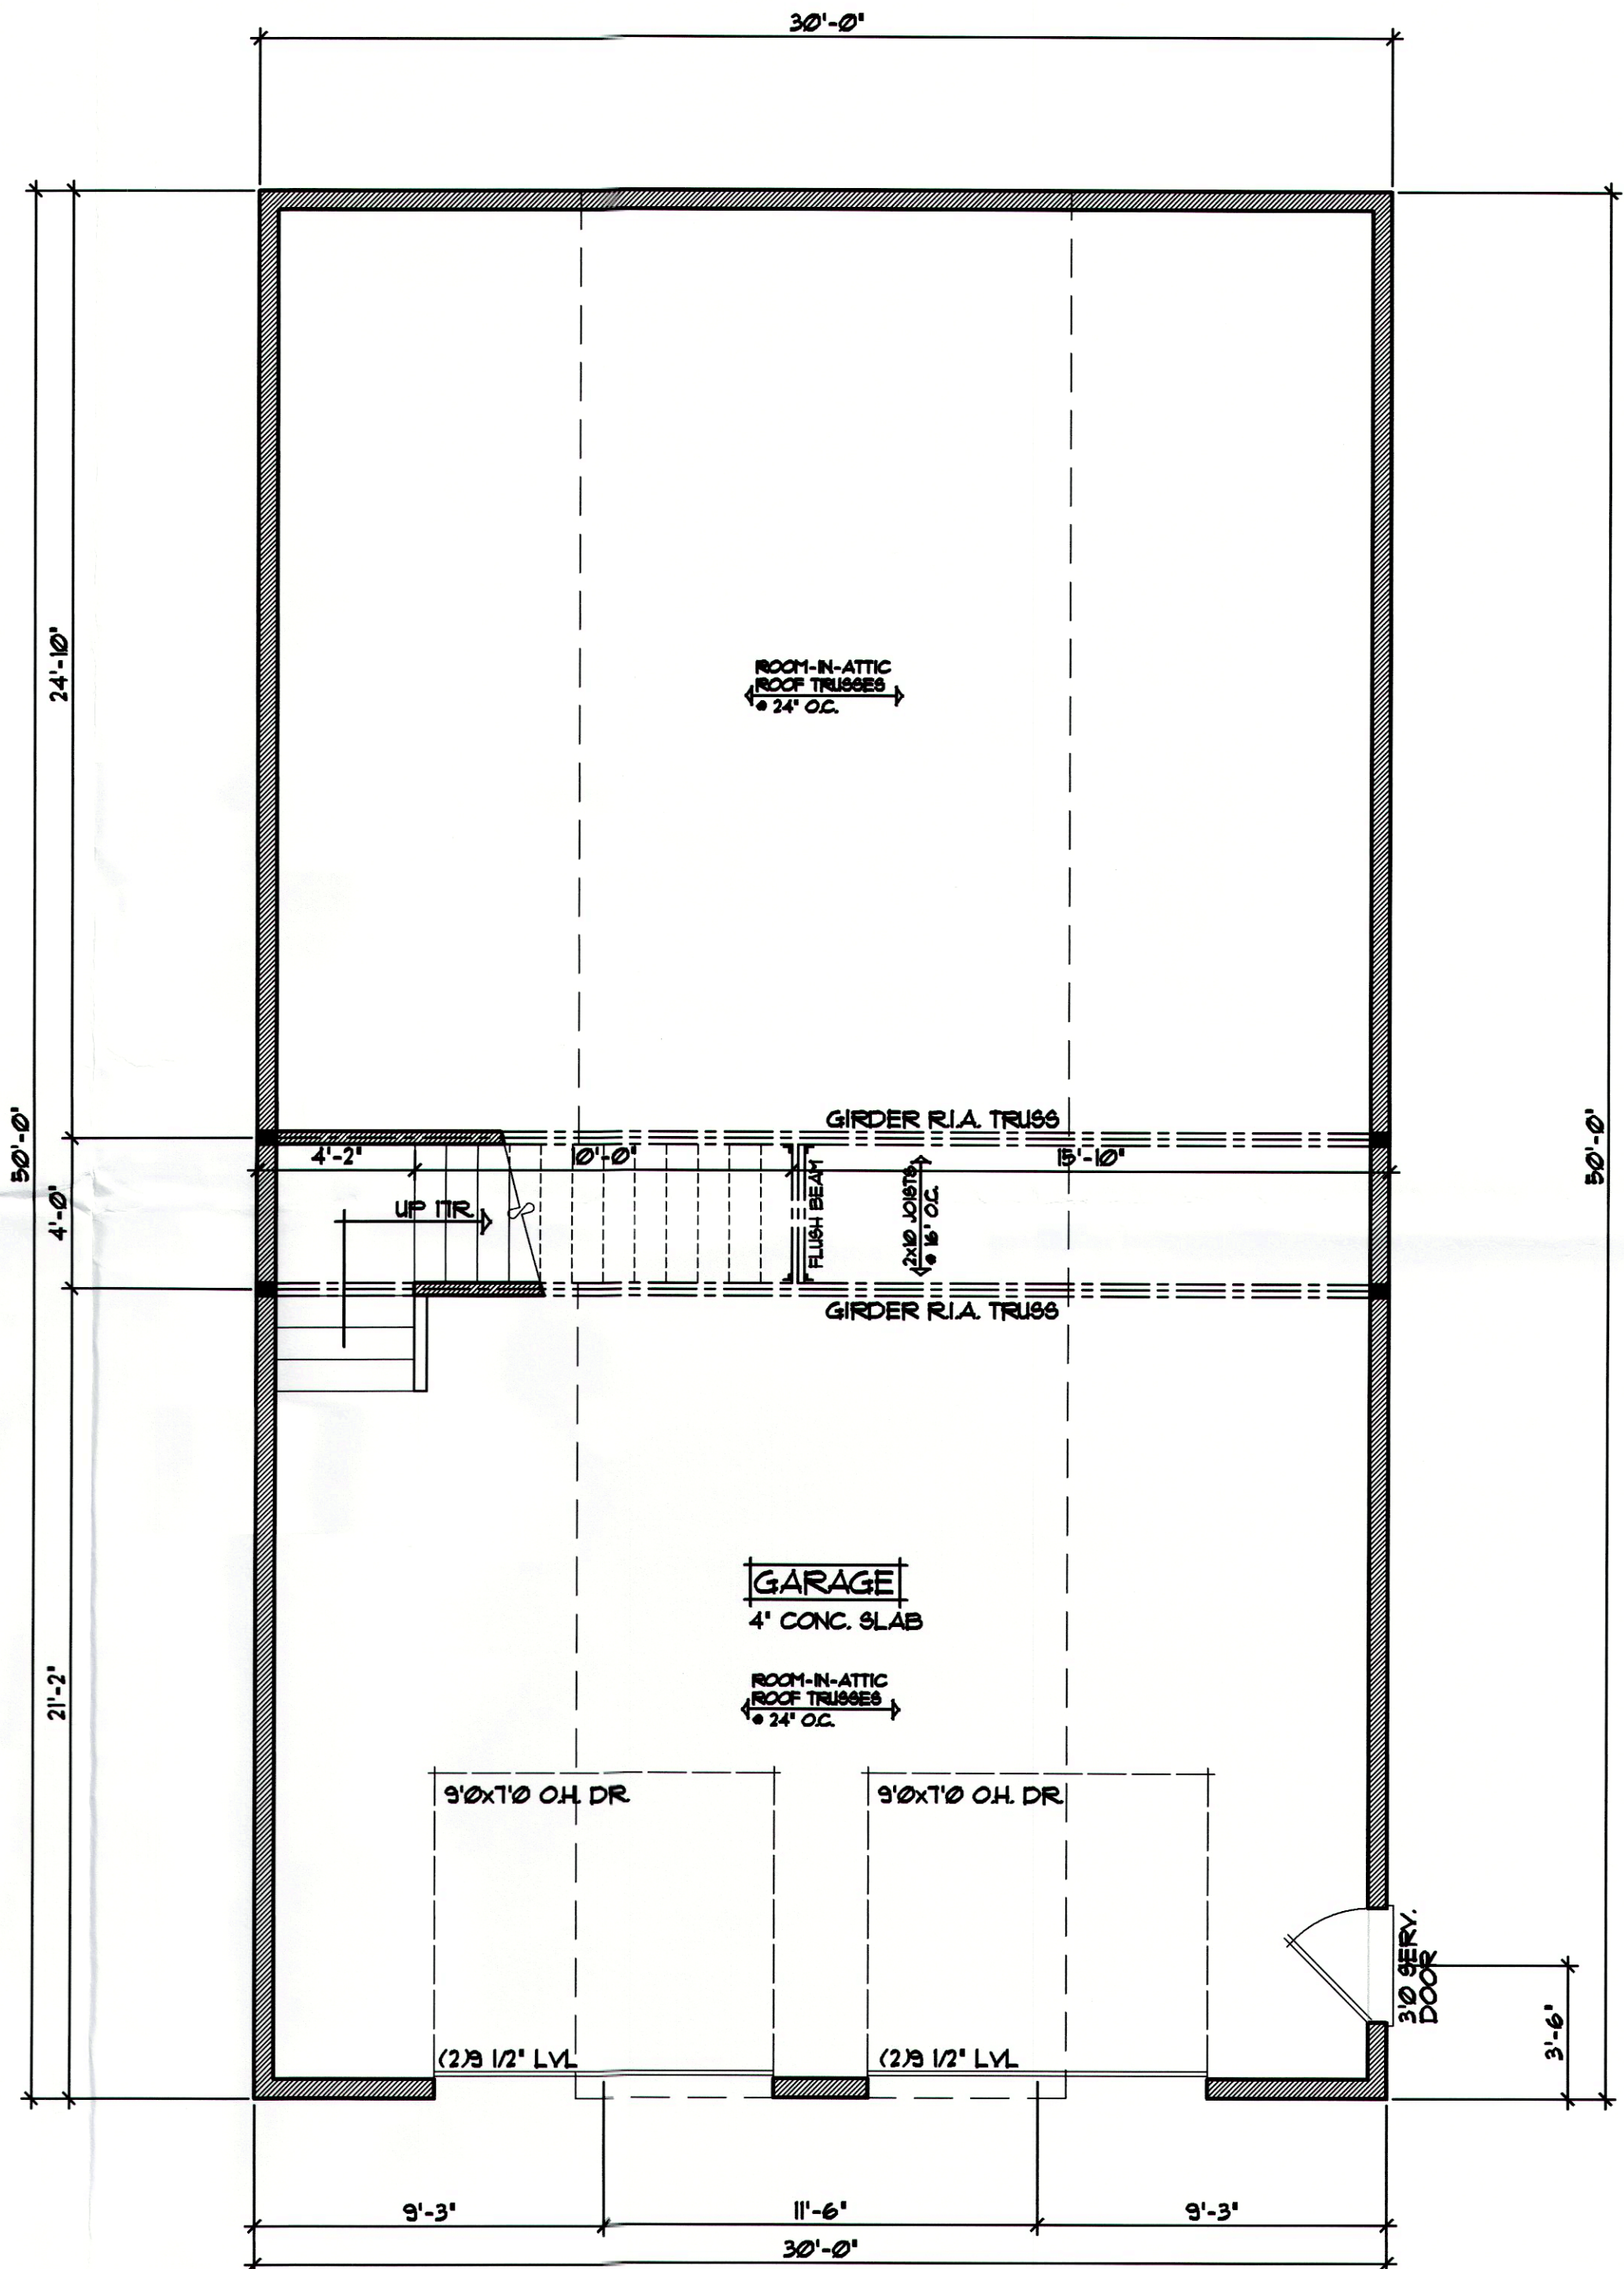


GARAGE PLAN 1/4"=1'-0"
1500 SQFT. NEW GARAGE

RECEIVED
JUL 07 2017
BY: *[Signature]*

REVISIONS:
XX-XXX

BIRCH HOME DESIGN, LLC
ARCHITECTURAL DESIGN & DRAFTING
BIRCHHOMEDESIGN.COM

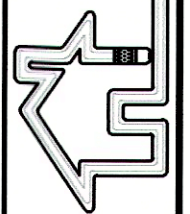

BONIFAS RESIDENCE
6451 110TH LANE NW
RAYSET, MINNESOTA

GARAGE PLAN

DATE:
6/20/2017

FILE:
17-054

SHEET

2
of 2