


NOTE:  
 1. SEE TABLE I, SHEET G0.04 FOR SIGNING & STRIPING TABULATION  
 2. CITY OF RAMSEY TO FURNISH & INSTALL ALL SIGNS

SIGN LEGEND	SIGN NUMBER & SIZE	NOTES	ESTIMATED QUANTITY	SIGN LEGEND	SIGN NUMBER & SIZE	NOTES	ESTIMATED QUANTITY	SIGN LEGEND	SIGN NUMBER & SIZE	NOTES	ESTIMATED QUANTITY	SIGN LEGEND	SIGN NUMBER & SIZE	NOTES	ESTIMATED QUANTITY
	R1-1 30"X30"		2		W1-7 48"X24"		1		M1-8 12"X18"	INSTALL M6-1 SIGN ON SAME POST AS M1-8 (MRT)	1		R3-9cP 24"X8"	INSTALL R3-9cP & R3-9dP SIGNS ON SAME POST AS R3-9b	1
	W11-15 30"X30"		1		R2-1 24"X30"		1		M6-1 12"X9"		1		R3-9dP 24"X8"		1
	W16-9P 24"X12"		1						R8-3 24"X24"		7		R3-9b 24"X36"		2
													R3-5 30"X36"		1

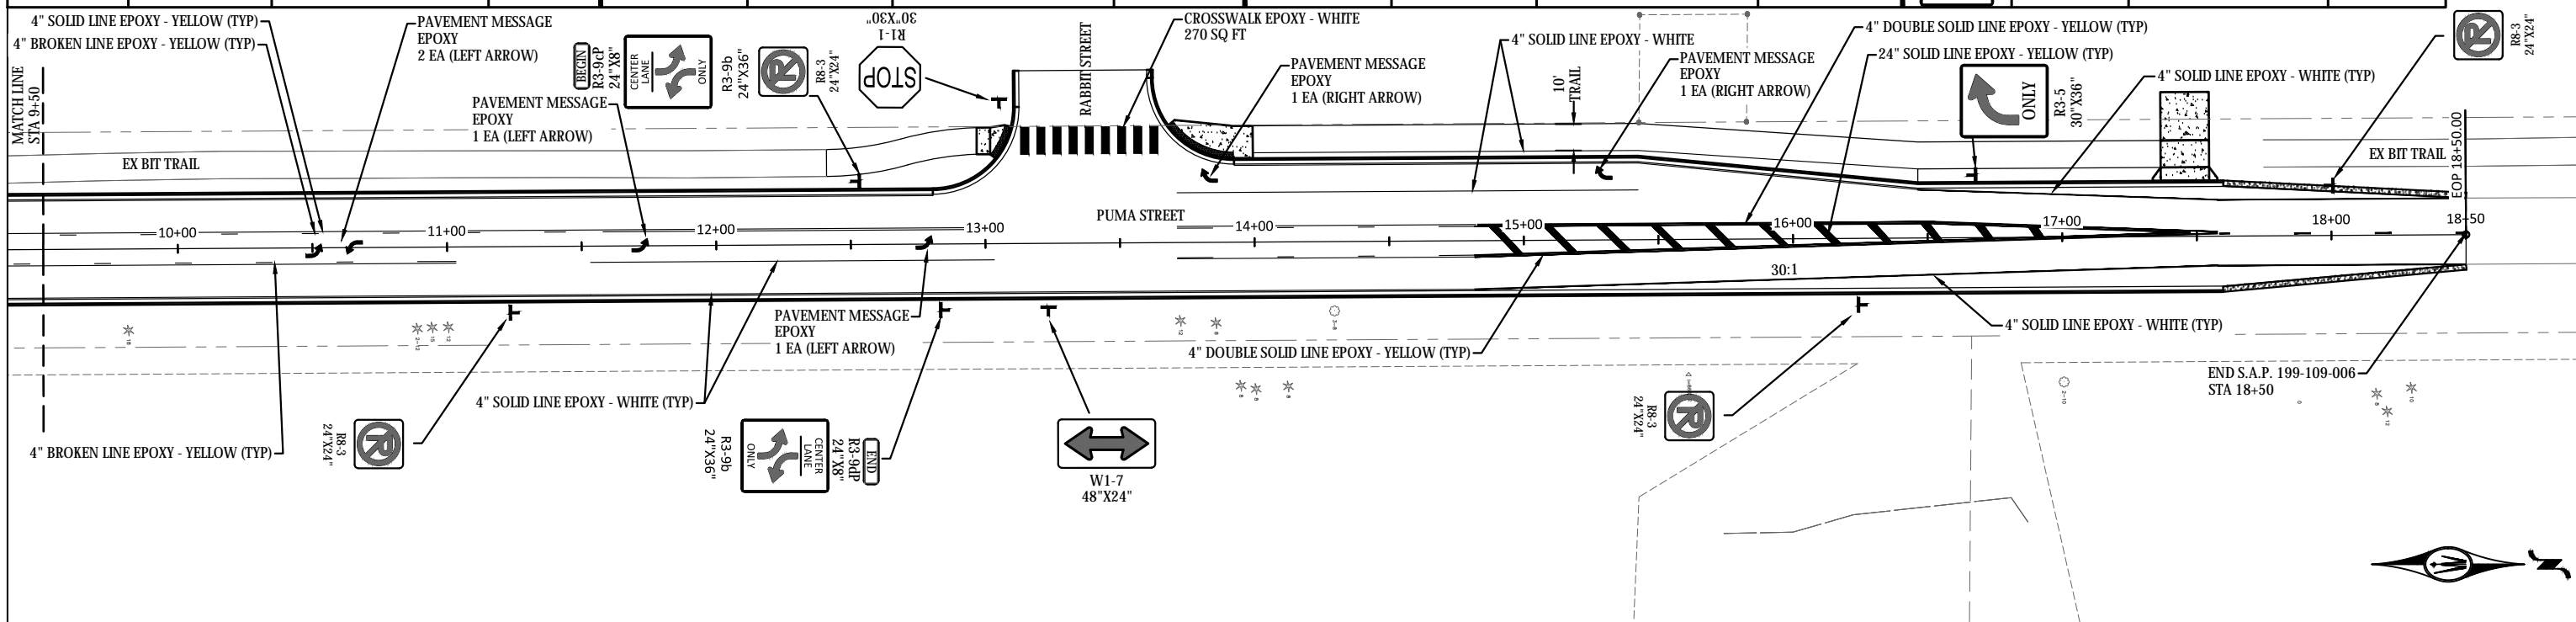

0 30 60  
HORZ. SCALE FEET

7533 SUNWOOD DR NW, SUITE 206  
 RAMSEY, MINNESOTA 55303  
 Phone: (763) 433-2851  
 Email: Ramsey@bolton-menk.com  
 www.bolton-menk.com

REV	ISSUED FOR	DATE

I HEREBY CERTIFY THAT THIS PLAN, SPECIFICATION, OR REPORT WAS PREPARED BY ME OR UNDER MY DIRECT SUPERVISION AND THAT I AM A DULY LICENSED PROFESSIONAL ENGINEER UNDER THE LAWS OF THE STATE OF MINNESOTA.


*Kevin P. Kiehl*  
 KEVIN P. KIEHL  
 LIC. NO. 23211 DATE 04/12/2018

DESIGNED: JWC  
 DRAWN: EKD  
 CHECKED: KPK

CITY OF RAMSEY, MINNESOTA  
 BUNKER LAKE BOULEVARD AND PUMA STREET IMPROVEMENTS  
 S.A.P. 199-109-006, S.A.P. 199-121-002  
 SIGNING & STRIPING PLAN


SHEET  
**C6.01**

© Bolton & Menk, Inc. 2018. All Rights Reserved  
 H:\RAMS\R16114473\CAD\114473C601A.dwg 4/26/2018 11:01 AM

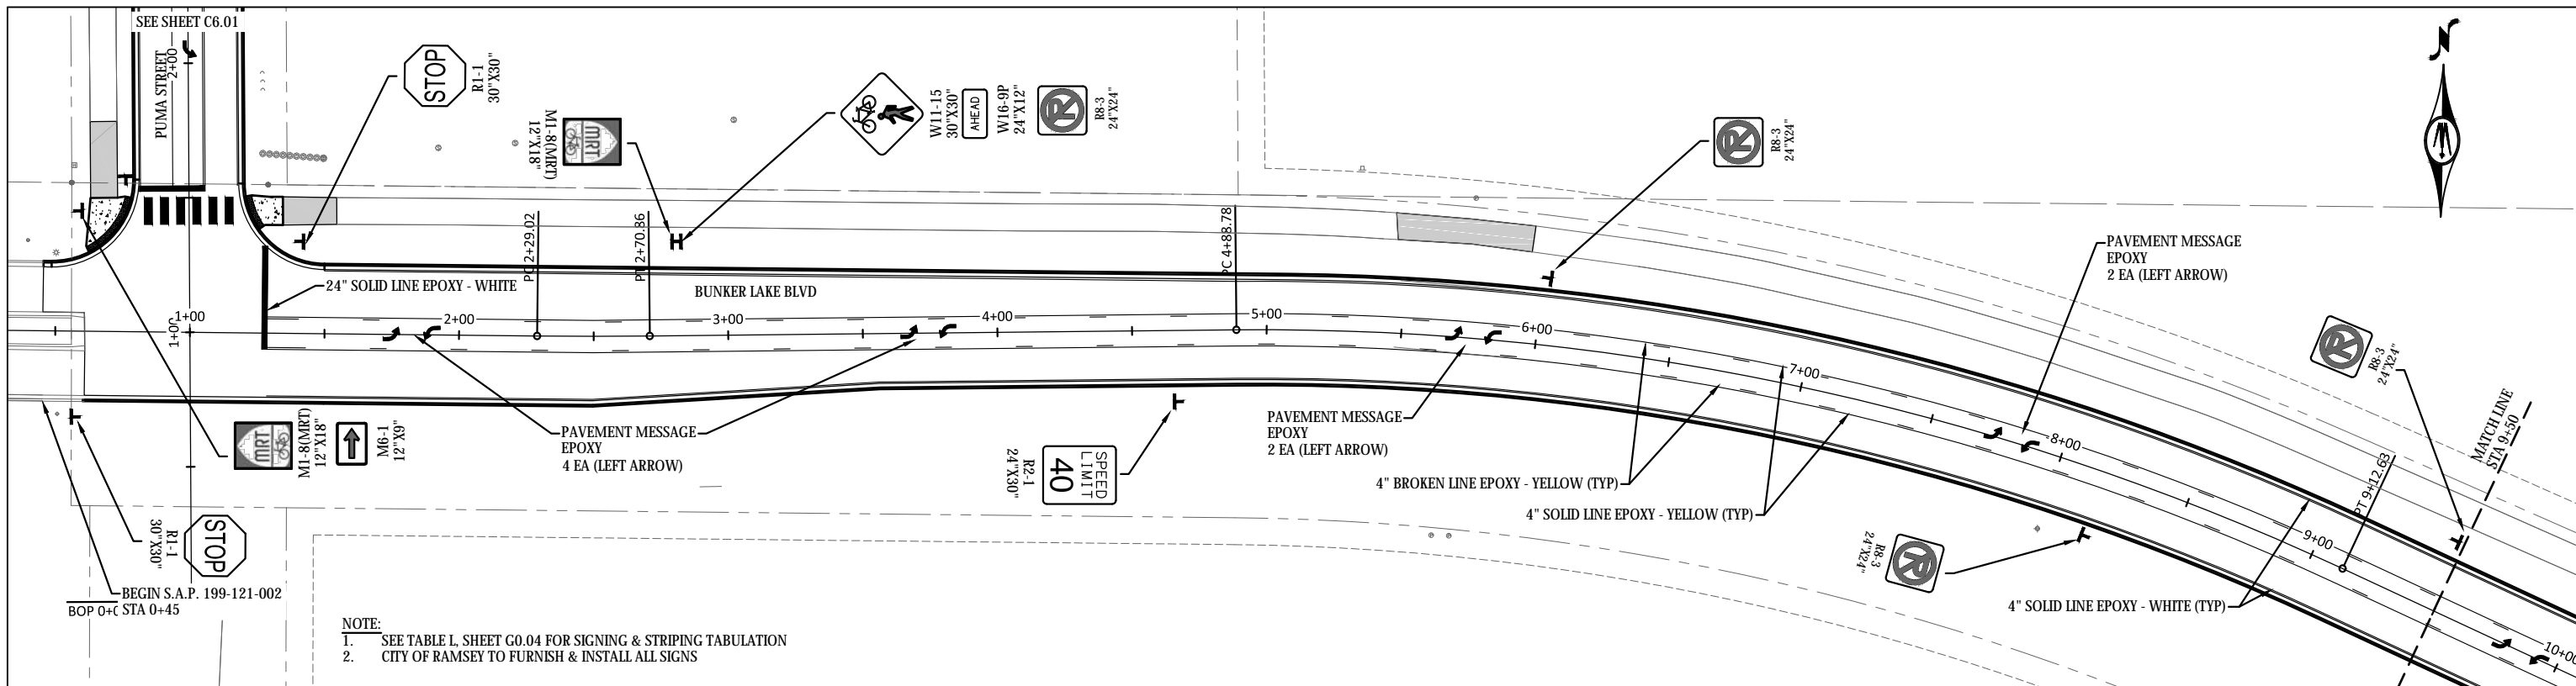

NOTE:  
 1. SEE TABLE L, SHEET G0.04 FOR SIGNING & STRIPING TABULATION  
 2. CITY OF RAMSEY TO FURNISH & INSTALL ALL SIGNS

SIGN LEGEND	SIGN NUMBER & SIZE	NOTES	ESTIMATED QUANTITY	SIGN LEGEND	SIGN NUMBER & SIZE	NOTES	ESTIMATED QUANTITY	SIGN LEGEND	SIGN NUMBER & SIZE	NOTES	ESTIMATED QUANTITY	SIGN LEGEND	SIGN NUMBER & SIZE	NOTES	ESTIMATED QUANTITY	SIGN LEGEND	SIGN NUMBER & SIZE	NOTES	ESTIMATED QUANTITY
	R1-1 30"X30"		2		W1-7 48"X24"		1		M1-8(MRT) 12"X18"		2		W1-2L 30"X30"		1		R3-9cP 24"X8"	INSTALL R3-9cP & R3-9dP SIGNS ON SAME POST AS R3-9b	1
	W11-15 30"X30"		1		R2-1 24"X30"		1		M6-1 12"X9"	INSTALL M6-1 SIGN ON SAME POST AS M1-8 (MRT)	1		W13-1P 18"X18"	INSTALL W13-1P SIGN ON SAME POST AS W1-2L	1		R3-9dP 24"X8"		1
	W16-9P 24"X12"		1						R3-3 24"X24"		6						R3-9b 24"X36"		2

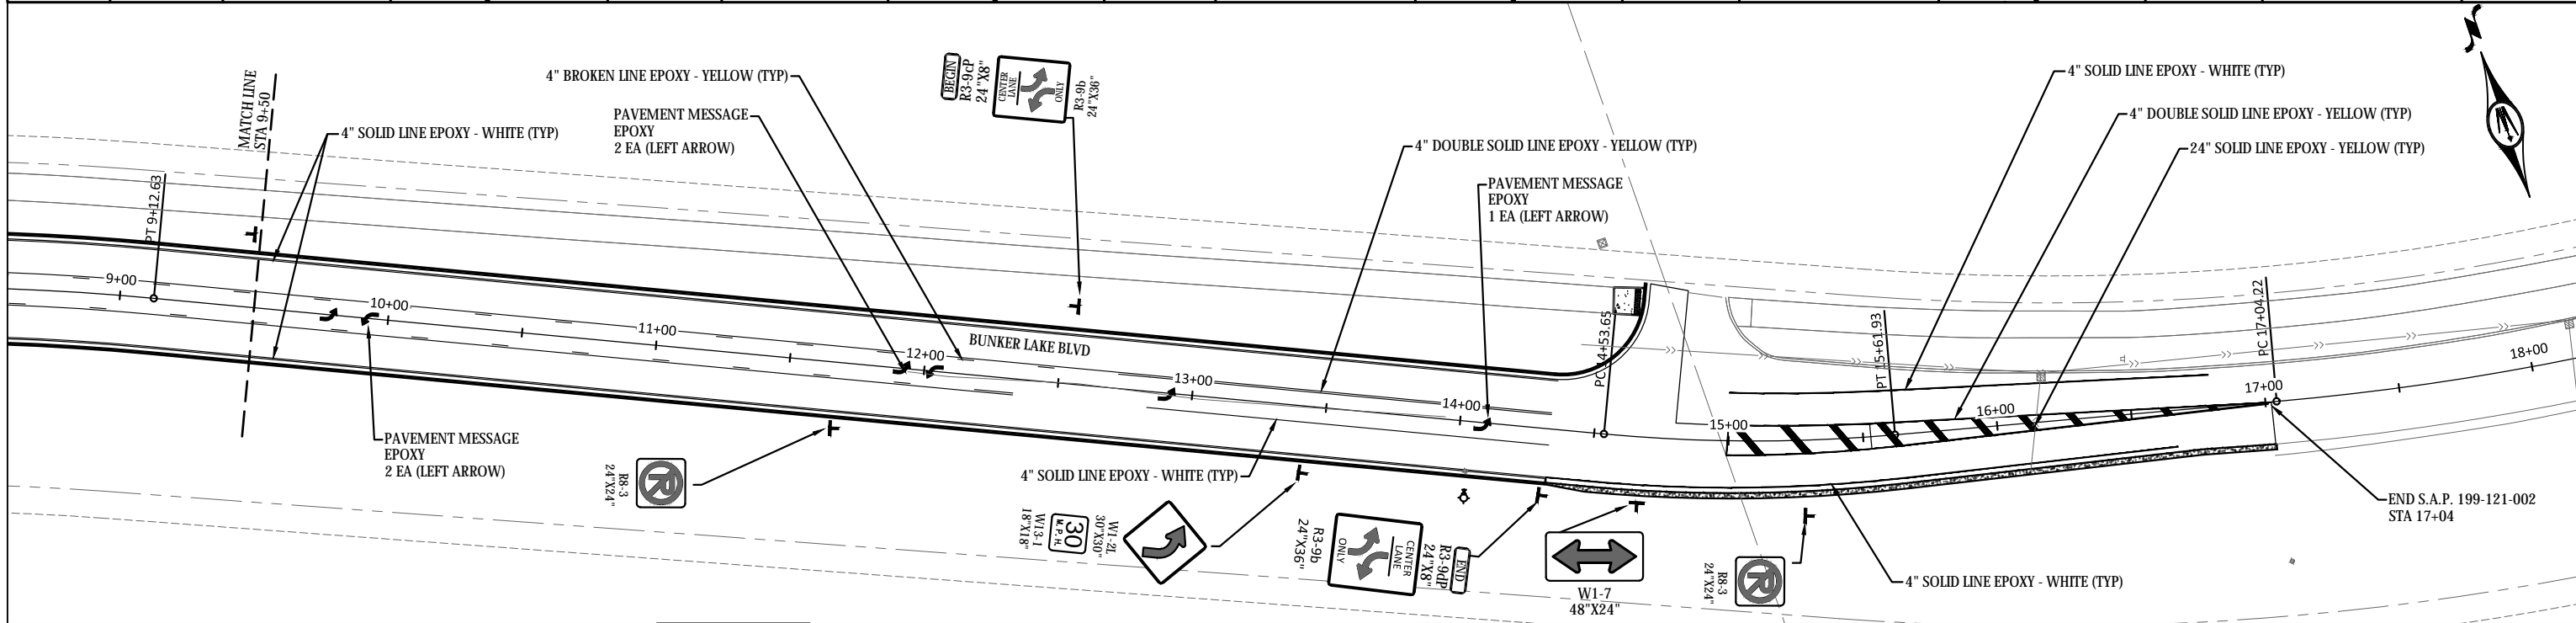

	7533 SUNWOOD DR NW, SUITE 206 RAMSEY, MINNESOTA 55303 Phone: (763) 433-2851 Email: Ramsey@bolton-menk.com www.bolton-menk.com	REV: _____ ISSUED FOR: _____ DATE: _____	I HEREBY CERTIFY THAT THIS PLAN, SPECIFICATION, OR REPORT WAS PREPARED BY ME OR UNDER MY DIRECT SUPERVISION AND THAT I AM A DULY LICENSED PROFESSIONAL ENGINEER UNDER THE LAWS OF THE STATE OF MINNESOTA.  KEVIN P. KIEL LIC. NO. 23211 DATE 04/12/2018	DESIGNED: JWC DRAWN: EKD CHECKED: KPK	<b>CITY OF RAMSEY, MINNESOTA</b> BUNKER LAKE BOULEVARD AND PUMA STREET IMPROVEMENTS S.A.P. 199-109-006, S.A.P. 199-121-002 <b>SIGNING &amp; STRIPING PLAN</b>	SHEET <b>C6.02</b>
		© Bolton & Menk, Inc. 2018. All Rights Reserved H:\RAMS\R16114473\CAD\114473C601A.dwg 4/26/2018 11:01 AM				