



Existing Structures Sq' 1228
 Garage 728 Shed 120
 Screens 252
 Porch 128
 Pool 128


TO Back West Property Line
 435.6'

Richard Watson
 17630 Nowthen Blvd NW

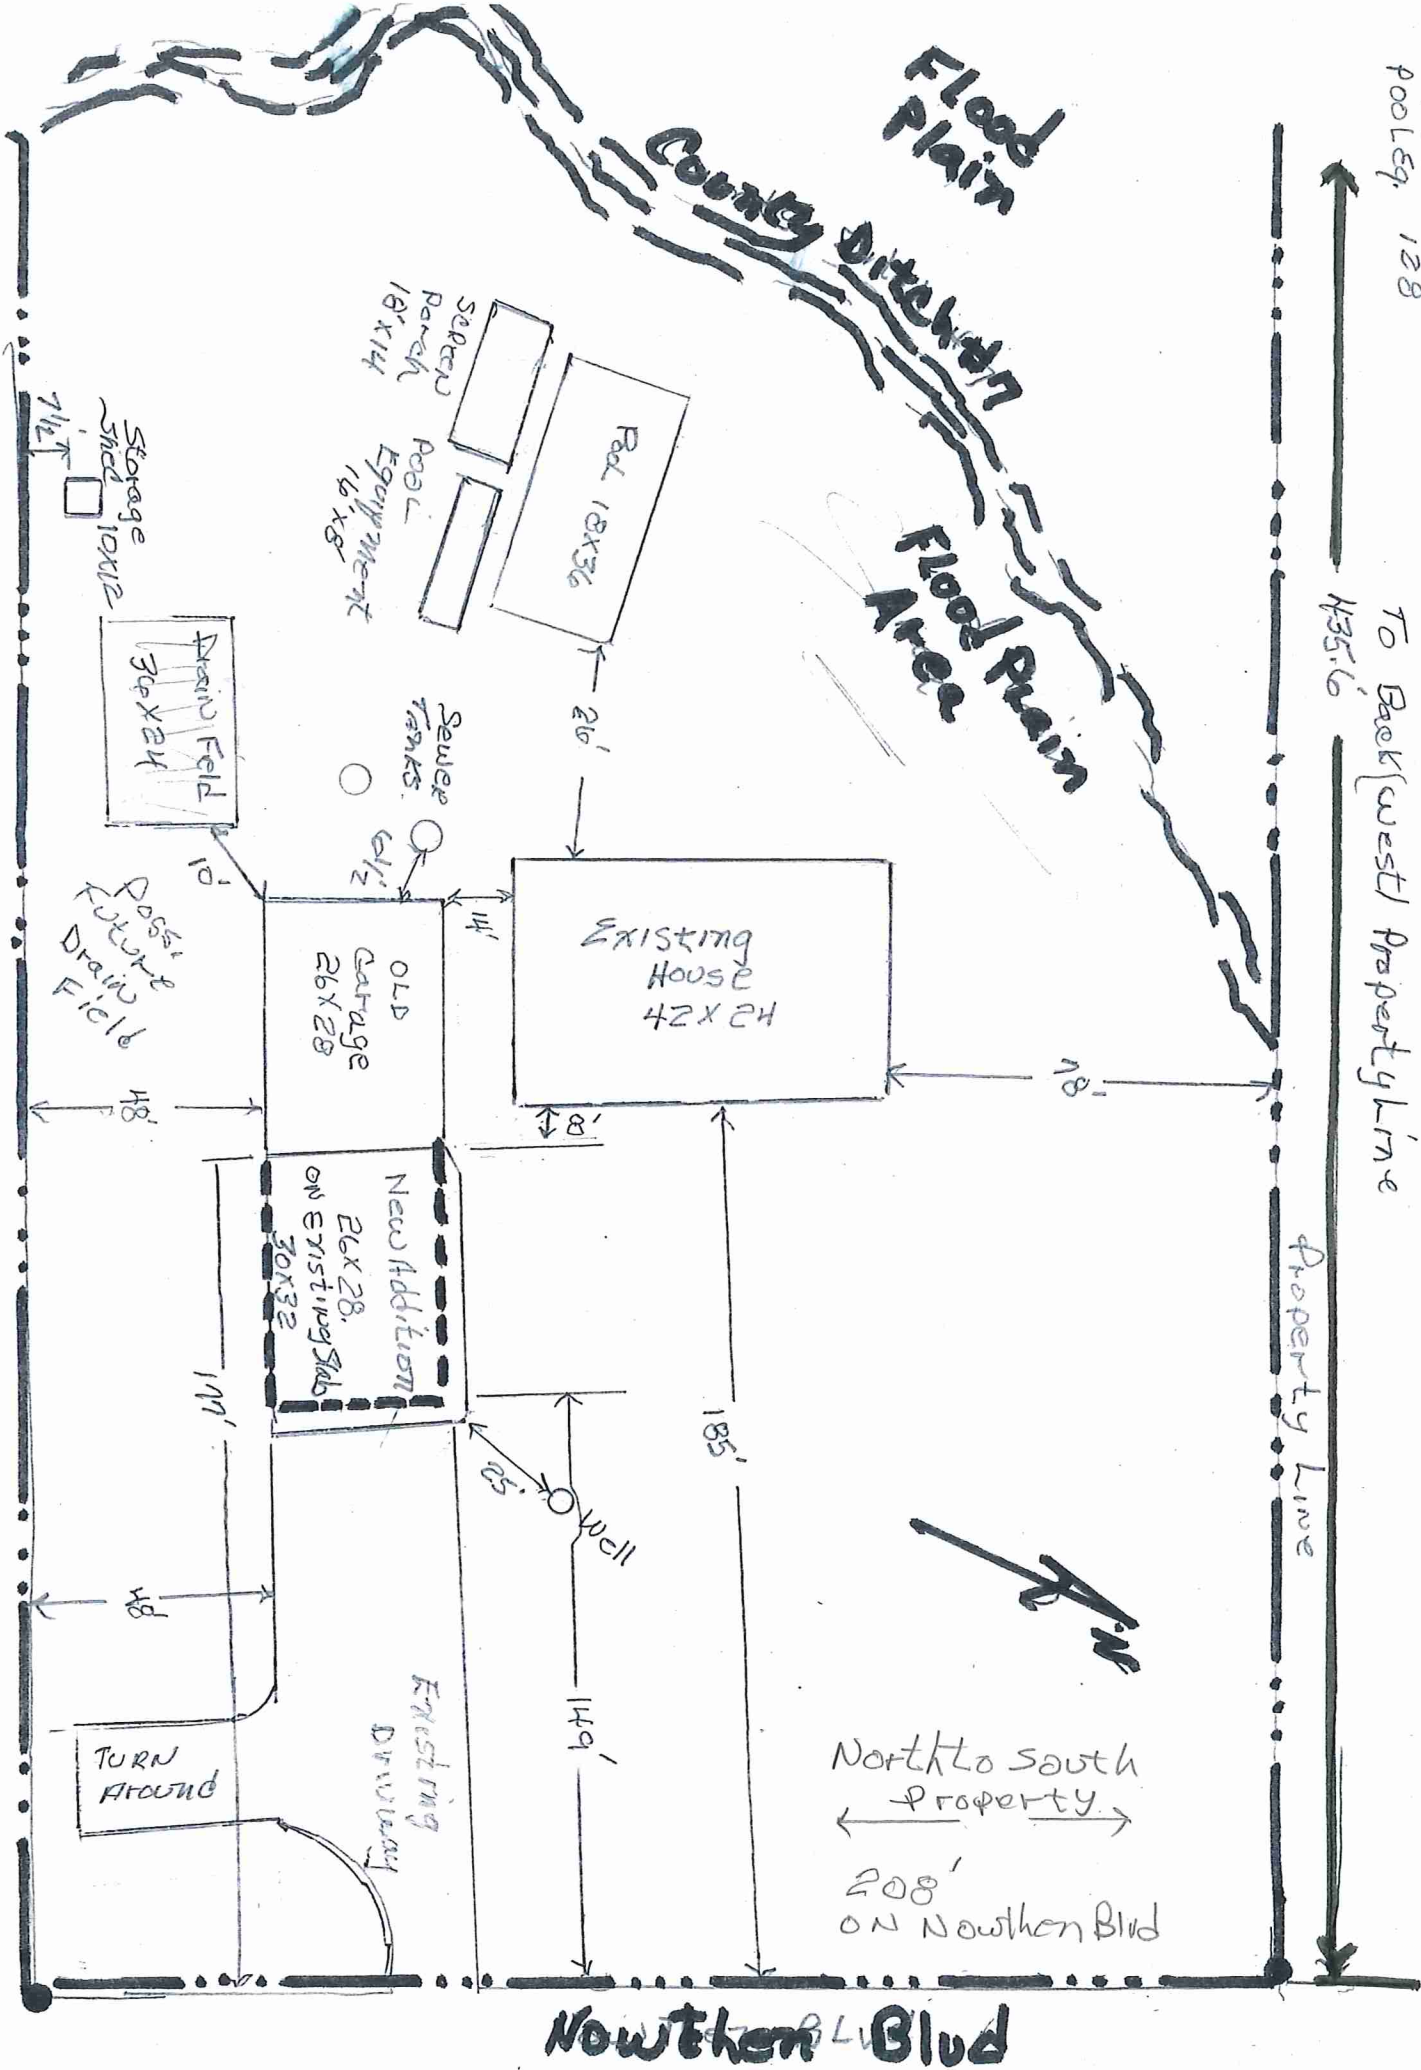

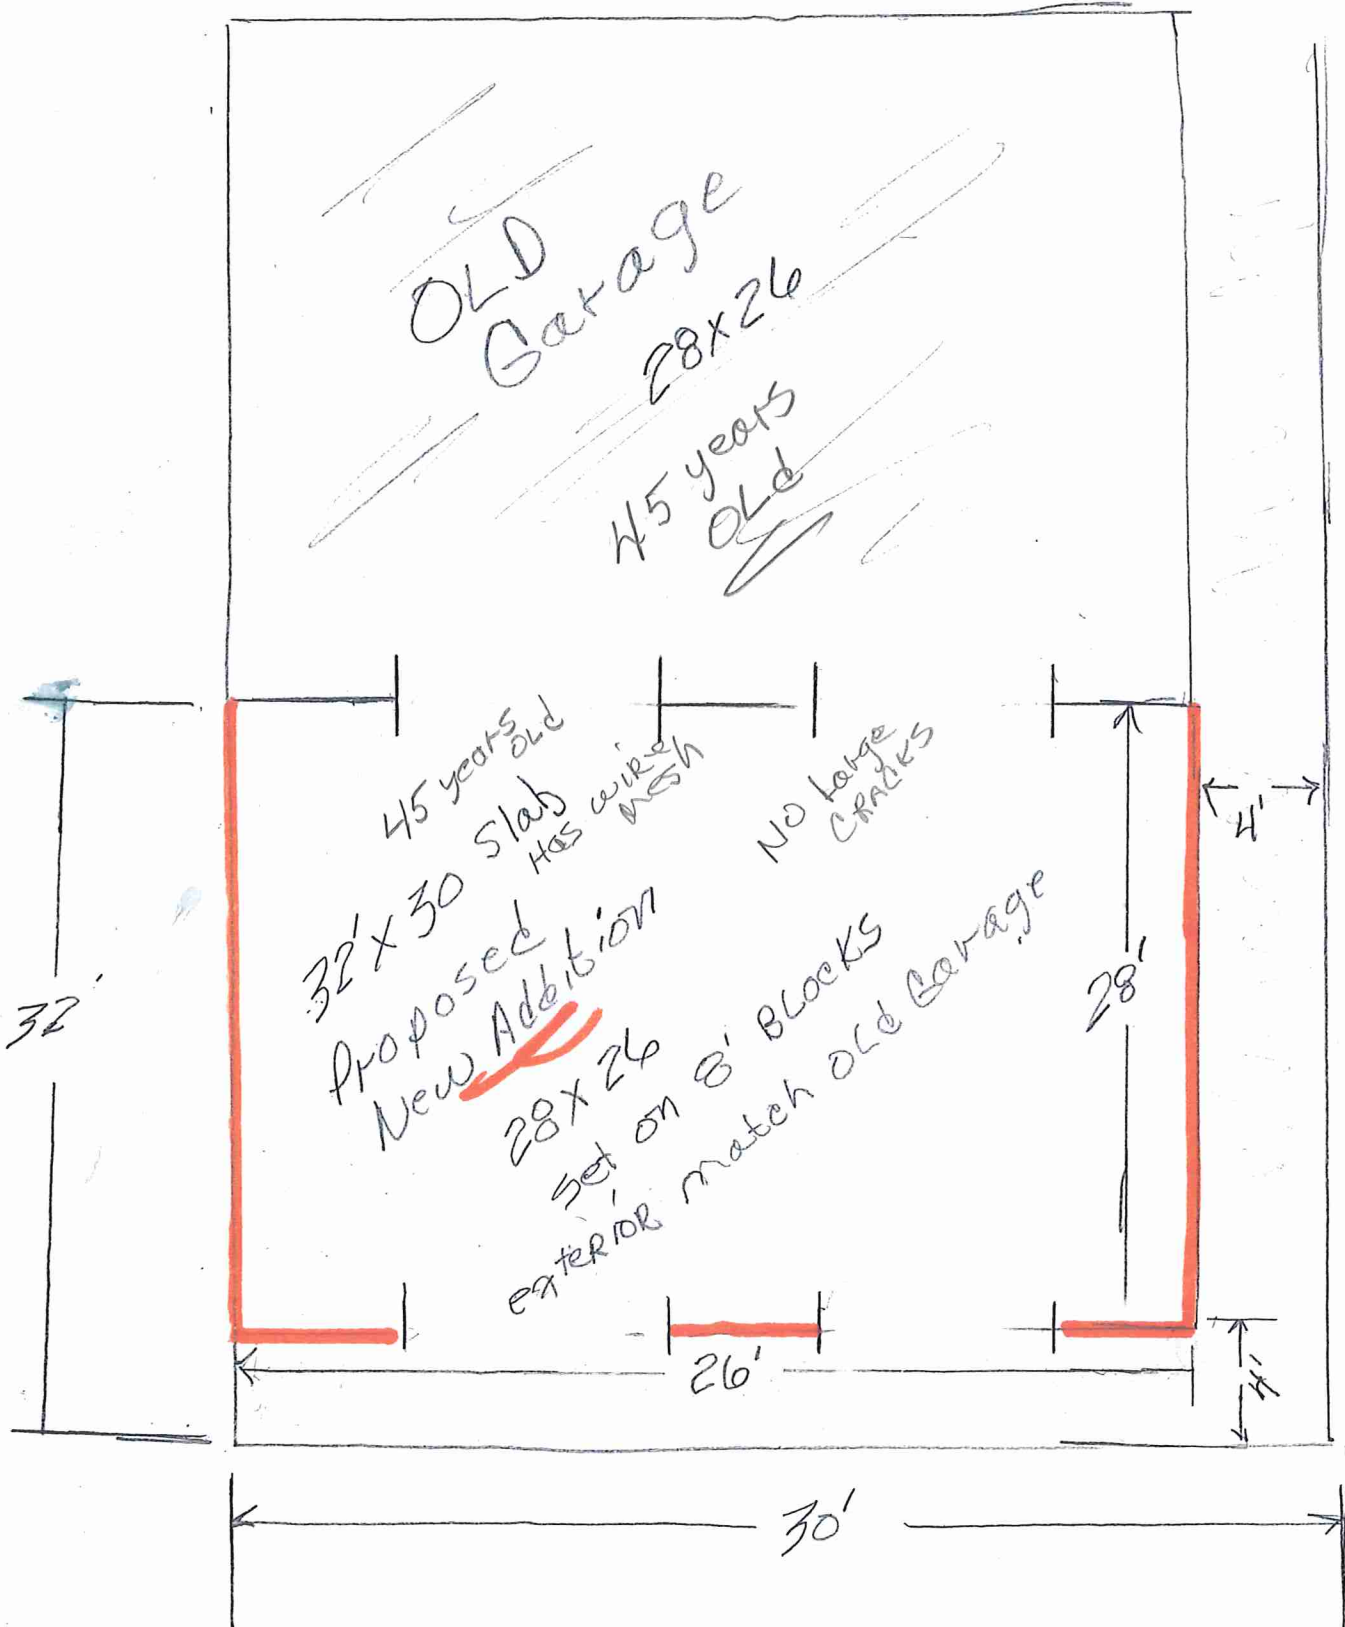

17630 Nowthen Blvd NW.

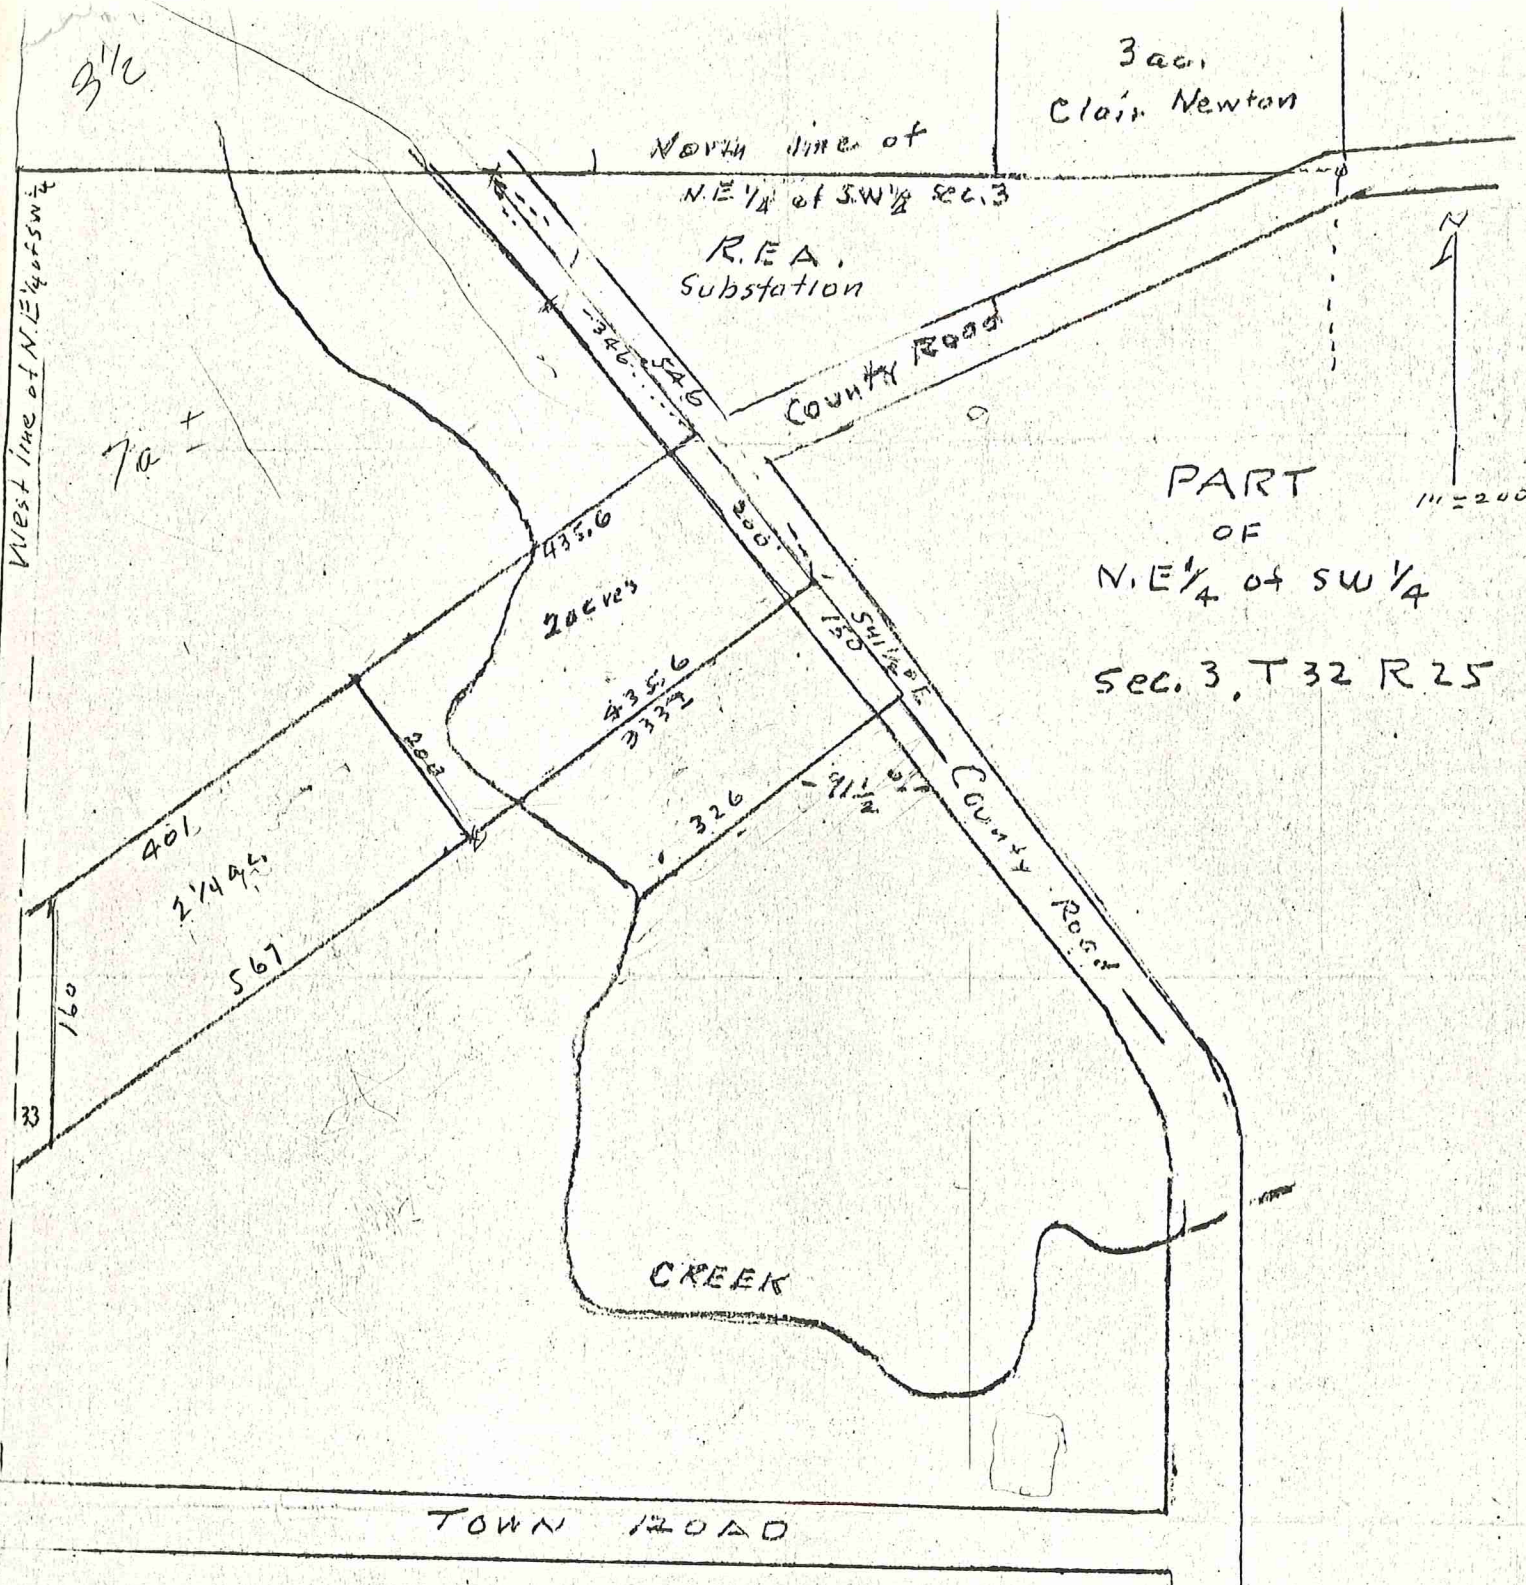

OLD 1968
SURVEY

Wayne P. R...
Reg. Surveyor
March 1968

Existing Garage
Build Addition
on to front

