



Green Valley Greenhouse Landscape Plan June 2019

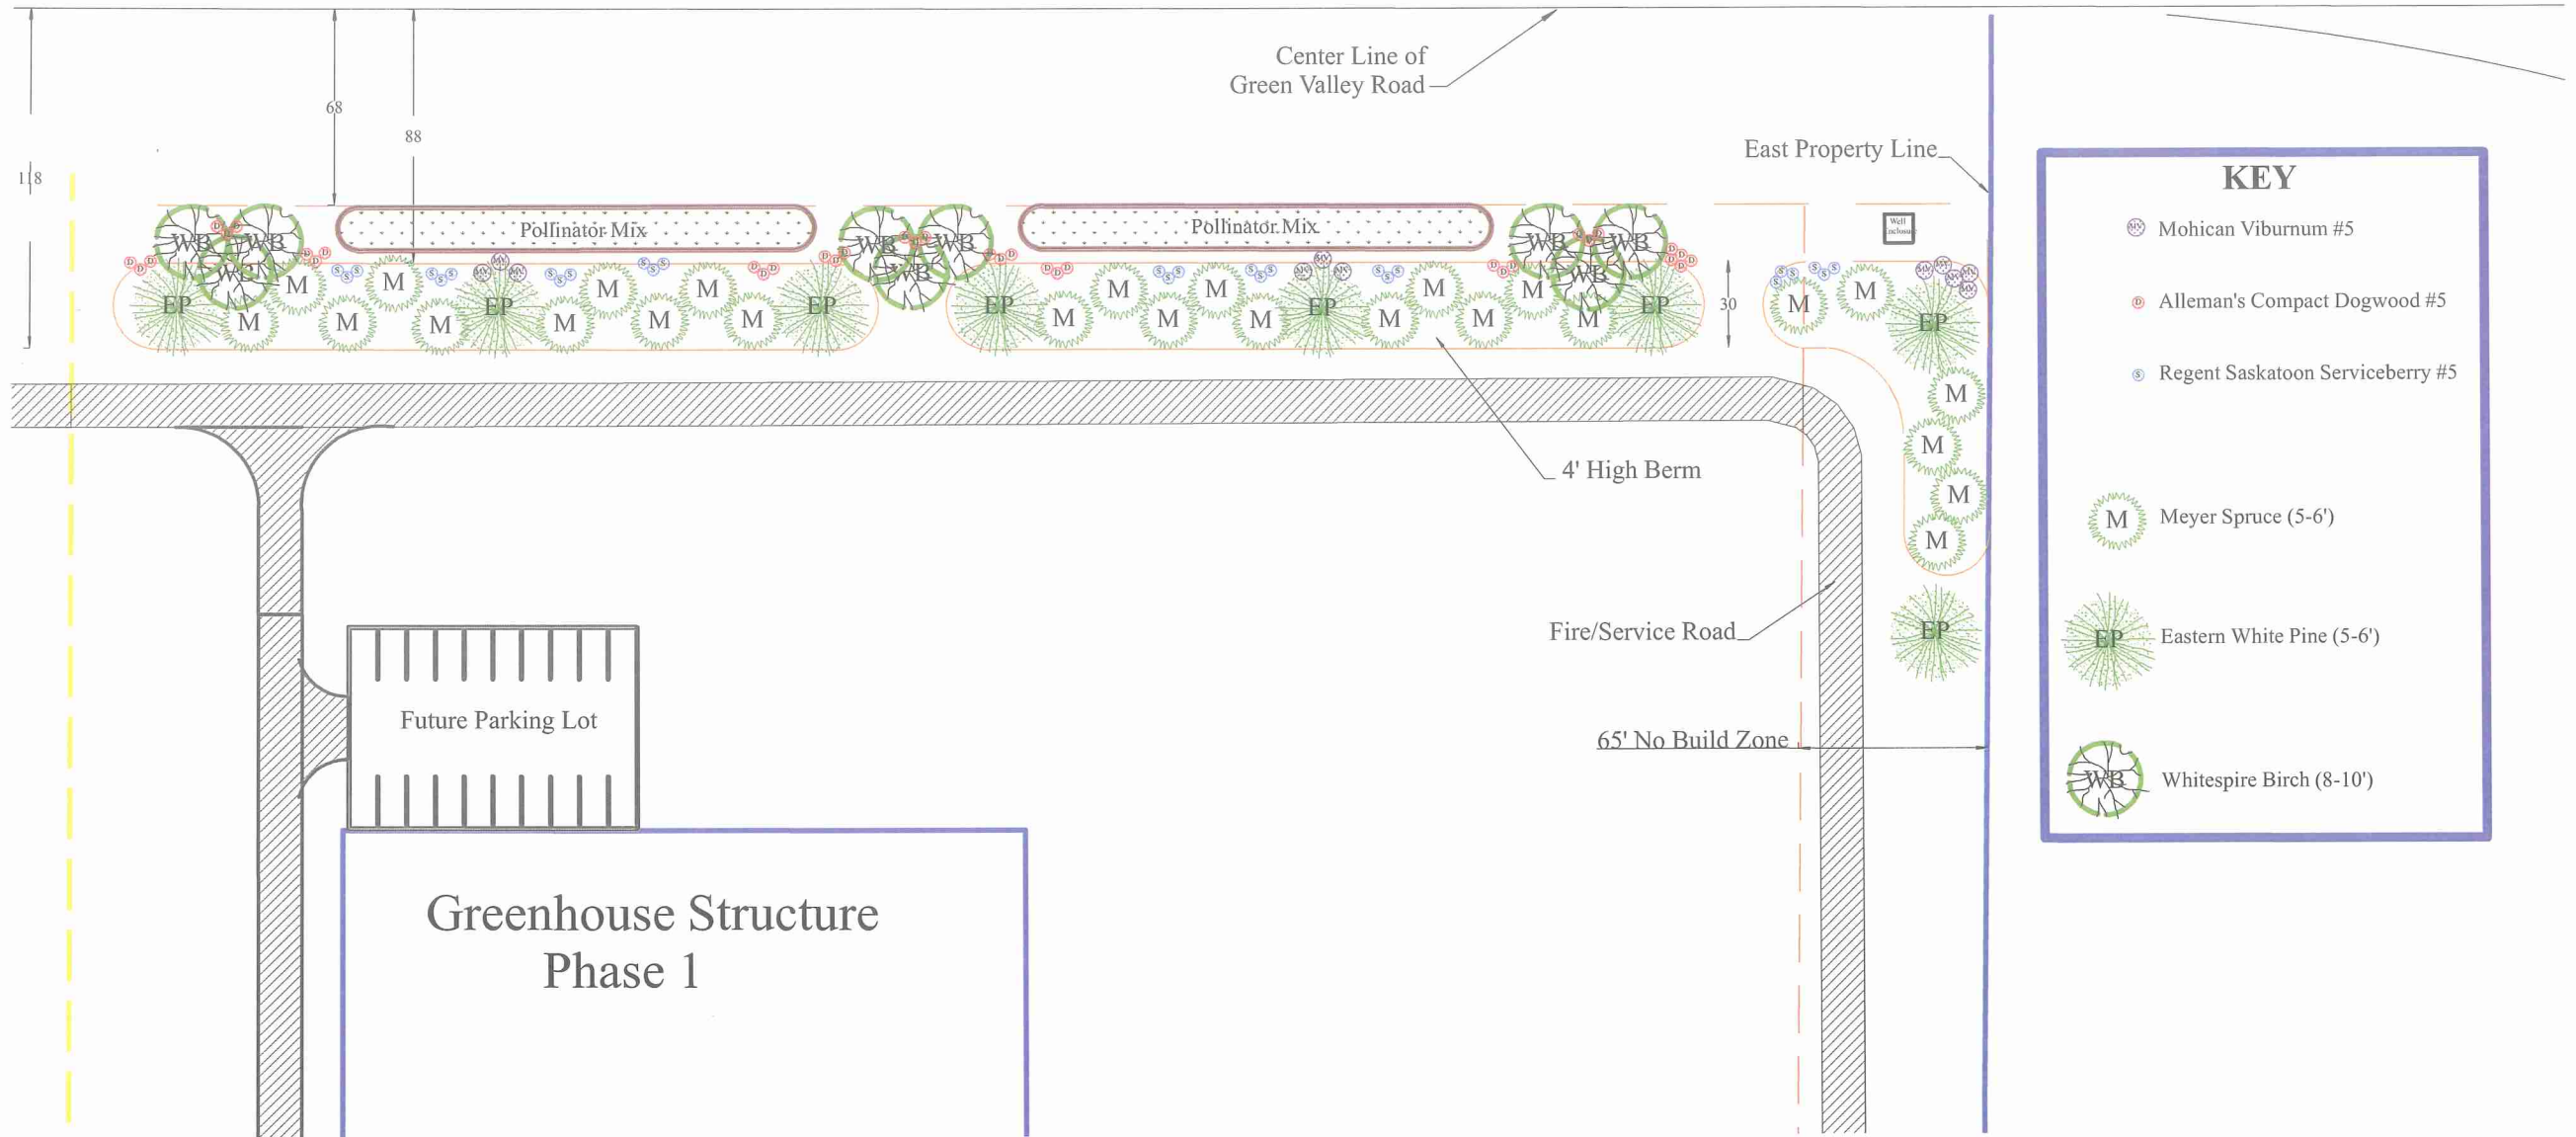

KEY	
	Mohican Viburnum #5
	Alleman's Compact Dogwood #5
	Regent Saskatoon Serviceberry #5
	Meyer Spruce (5-6')
	Eastern White Pine (5-6')
	Whitespire Birch (8-10')

Green Valley Greenhouse
Landscape Plan
June 2019
Side View of Landscape

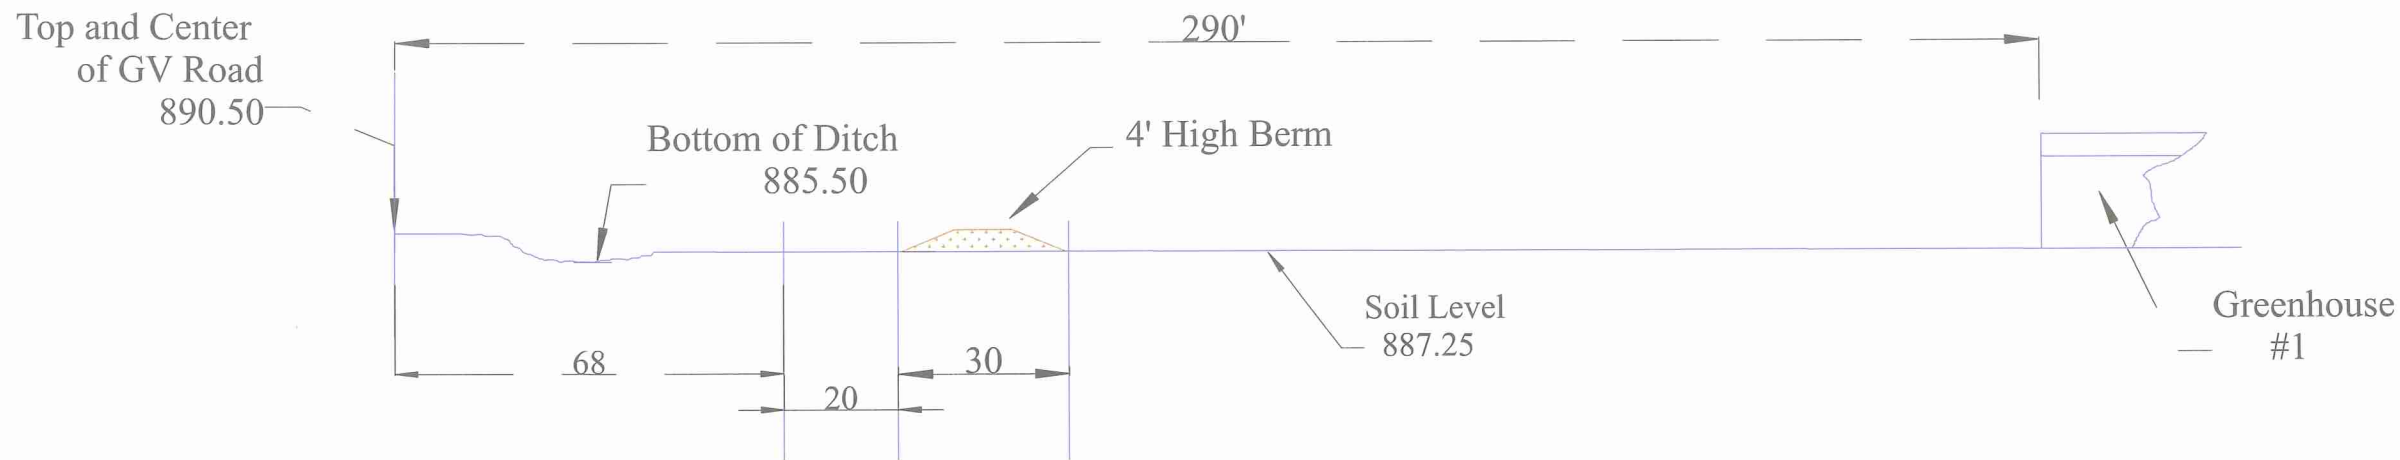

GREEN VALLEY RD NW

Center Line of
Green Valley Road

East Property Line

Pollinator Mix

Pollinator Mix

Well
Enclosure

4" High Berm

6530
Fire/Service Road


65' No-Build Zone

6210

Future Parking Lot

Greenhouse Structure
Phase 1

*GREEN VALLEY
LANDSCAPE PLAN
JUNE 2019*

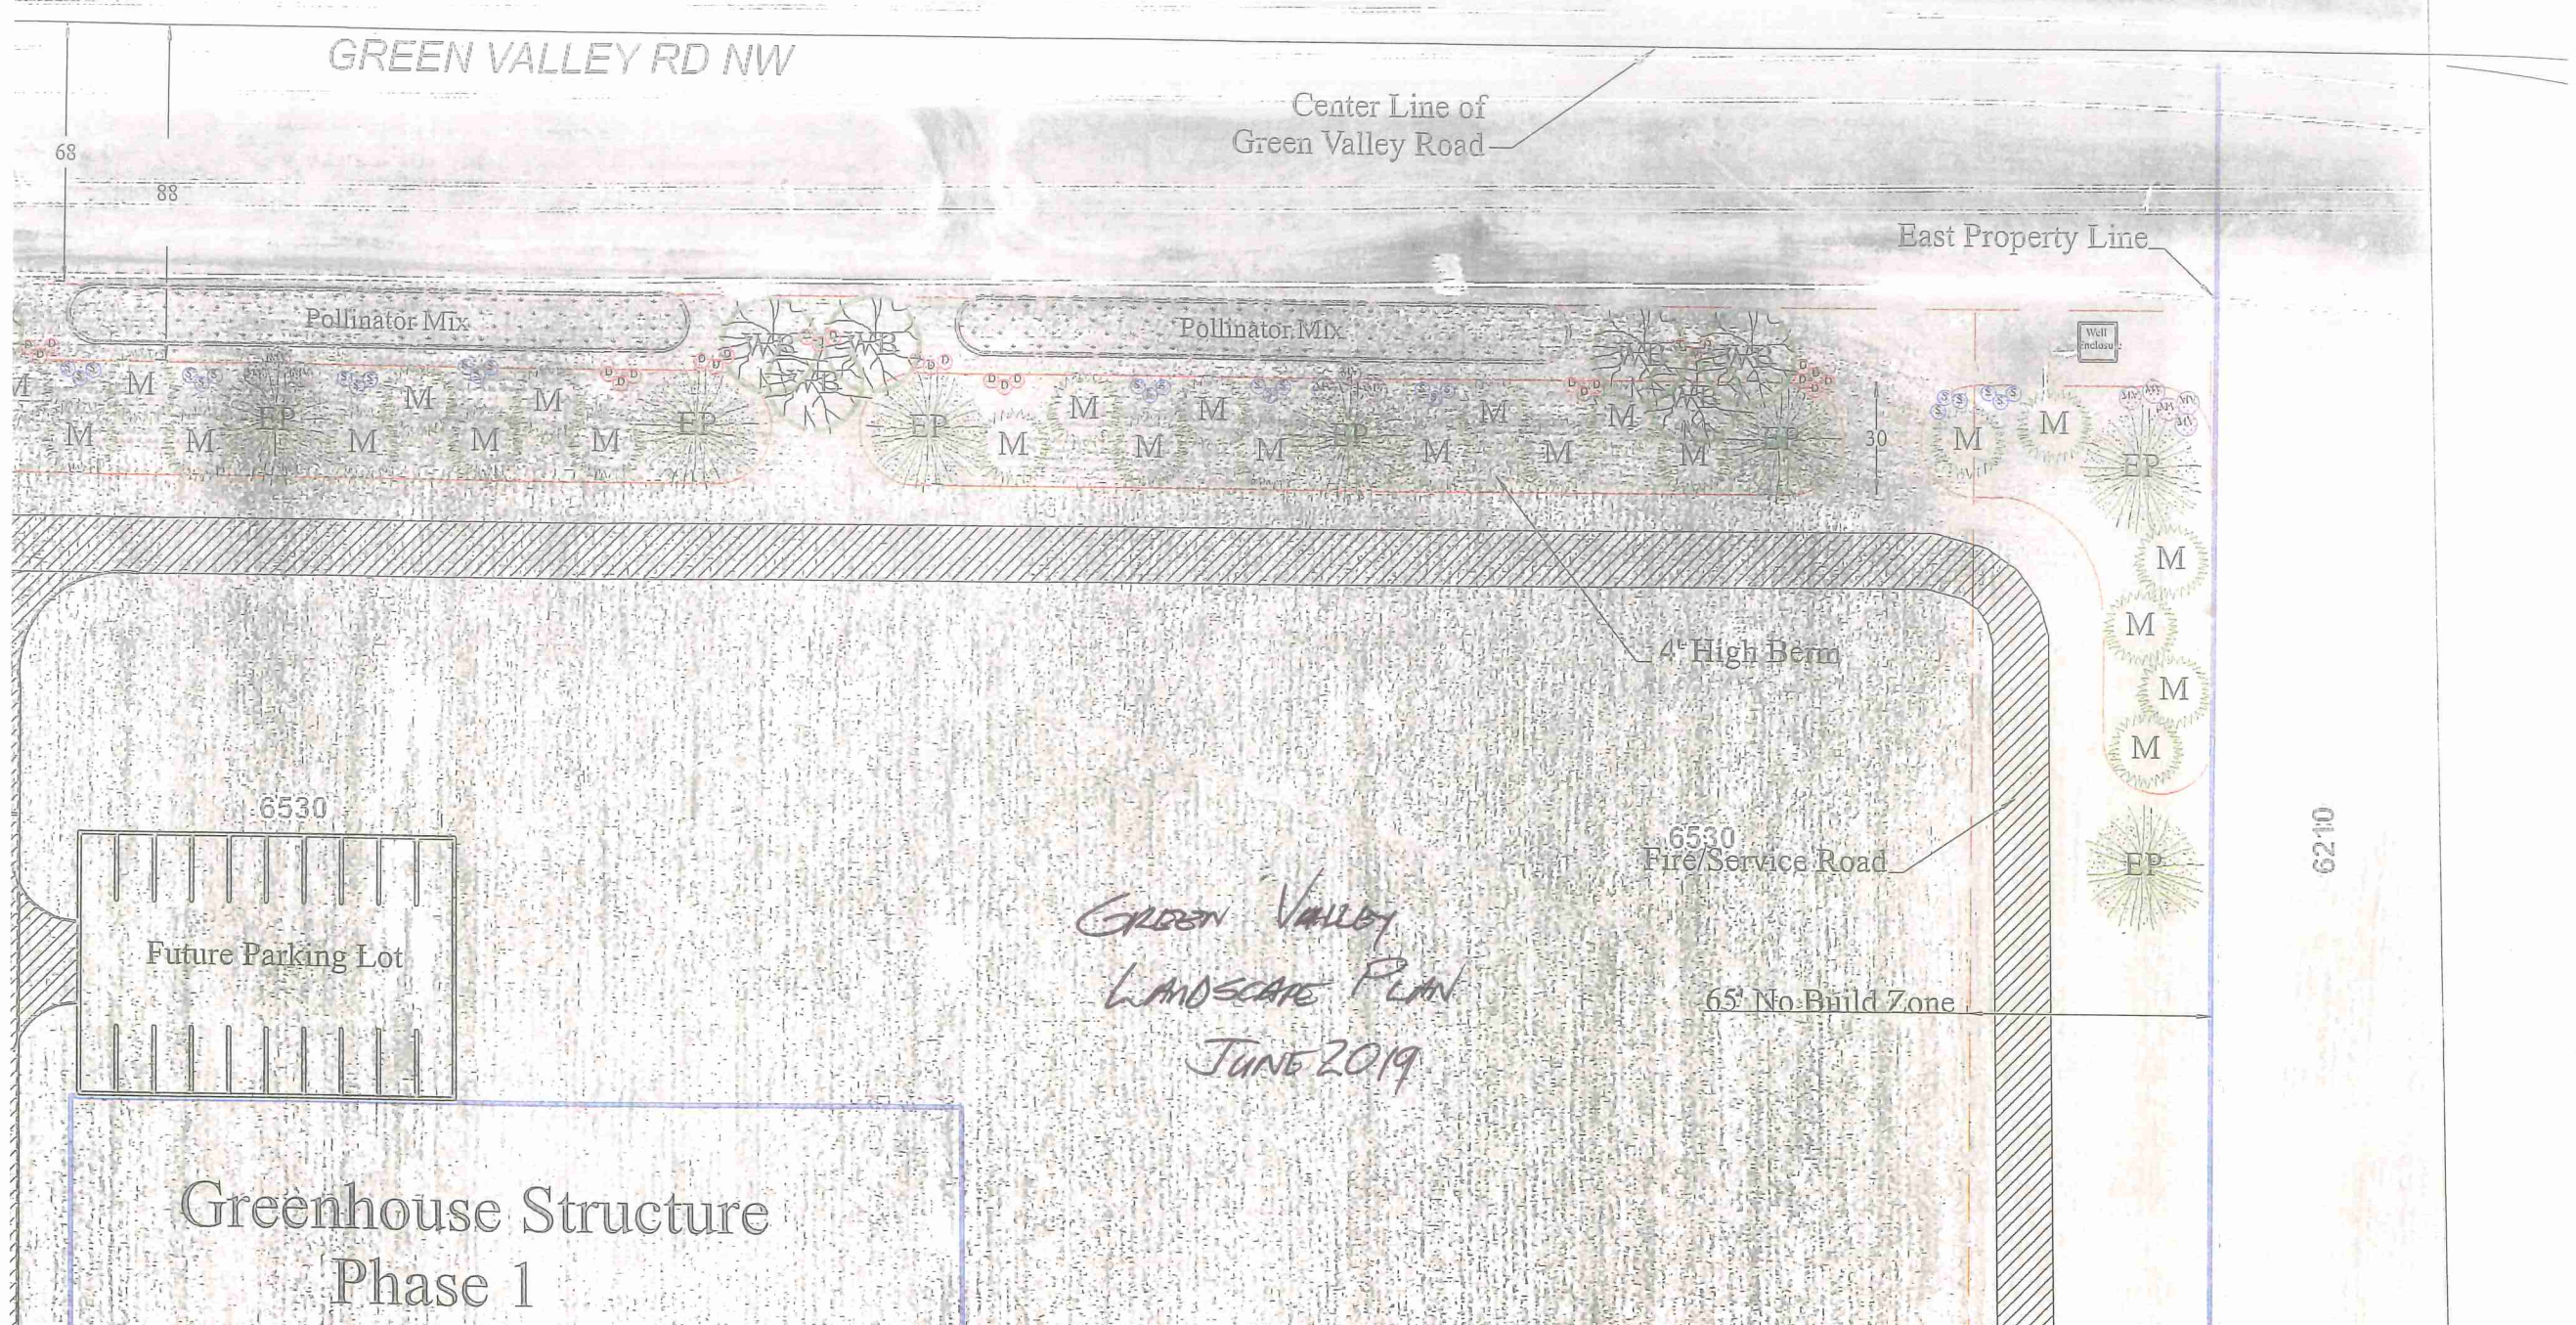

Green Valley Greenhouse
Landscape Plan
June 2019

