

ARMSTRONG  
RETAIL  
PROJECT  
ARCHITECTS




NORTH ELEVATION



EAST ELEVATION

- COLOR KEY**
- COLOR #1  
INTERSTATE BRICK - TERRA COTTA  
OR EQUAL
  - COLOR #2  
INTERSTATE BRICK - MIDNIGHT BLACK  
OR EQUAL
  - COLOR #3  
SENERGY - SADDLESOAP, #3097  
SAHARA FINISH (OR EQUAL)
  - COLOR #4  
CORONADO - EASTERN MOUNTAIN LEDGE  
GREY QUARTZITE (OR EQUAL)
  - COLOR #5  
FIRESTONE - MATTE BLACK  
OR EQUAL
  - COLOR #6  
PAINT BAND TO  
MATCH COLOR #5
  - STOREFRONT FRAMES  
DARK BRONZE
  - CANVAS CANOPIES  
BLACK

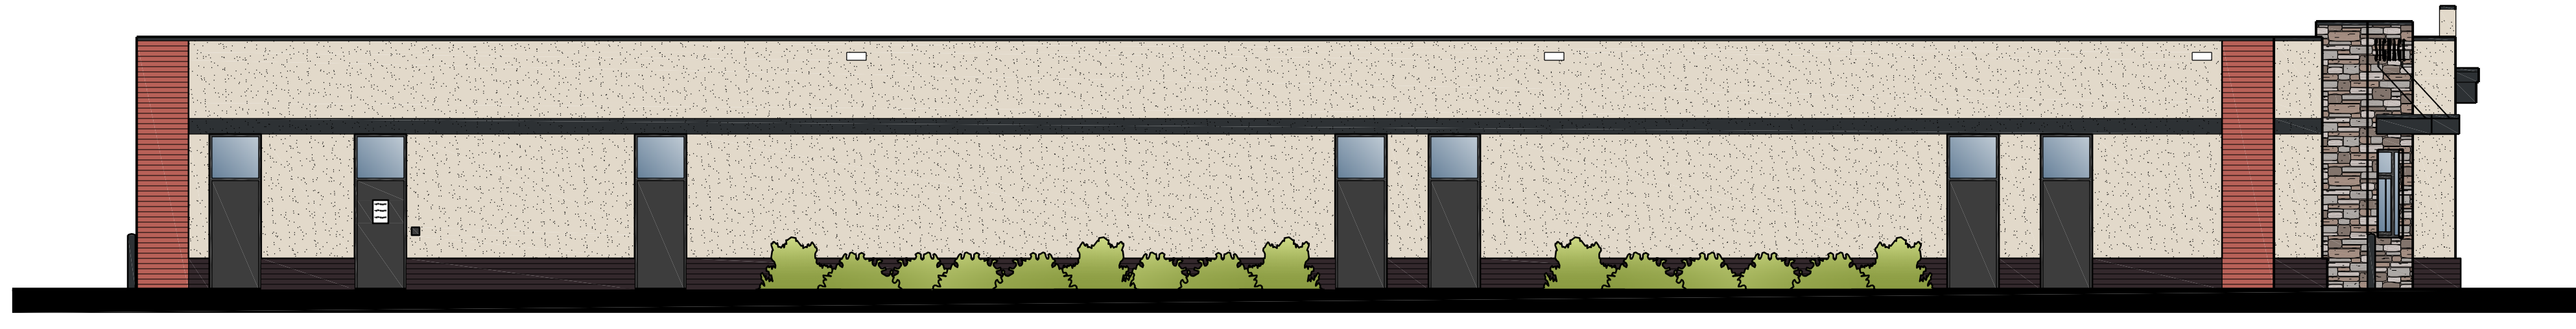

SOUTH ELEVATION



WEST ELEVATION

# Armstrong Retail

Ramsey, Minnesota

NOTE: THIS DRAWING IS FOR  
ILLUSTRATIVE PURPOSES ONLY.  
ACTUAL COLORS NEED TO BE  
FIELD VERIFIED.