


ARCHITECTURE

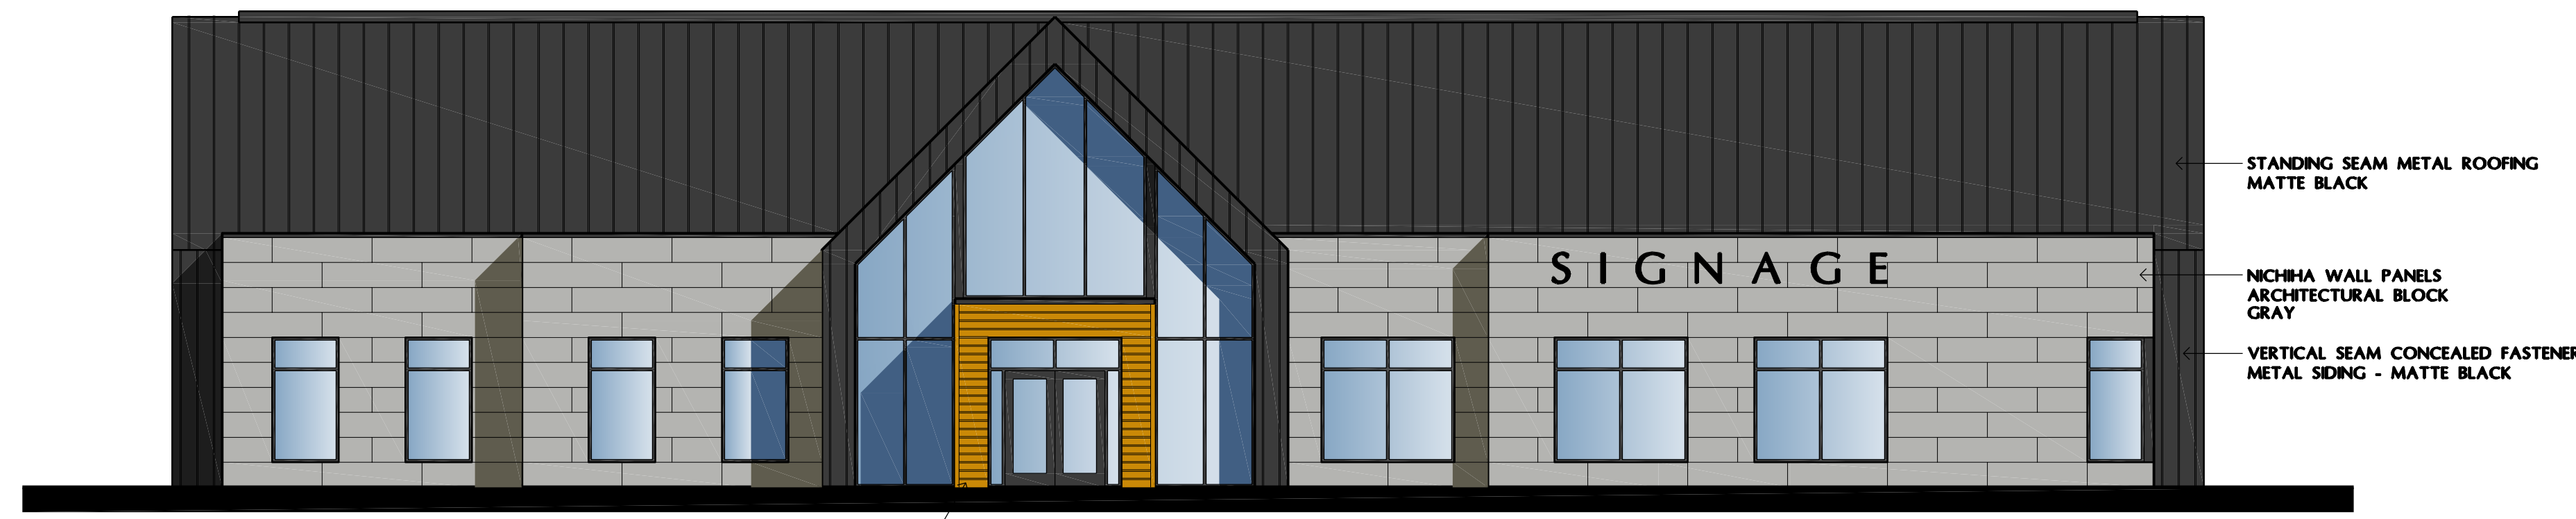

STANDING SEAM METAL ROOFING
MATTE BLACK

NICHHA WALL PANELS
ARCHITECTURAL BLOCK
GRAY

VERTICAL SEAM CONCEALED FASTENER
METAL SIDING - MATTE BLACK

NICHHA WALL PANELS
VINTAGE WOOD CEDAR

SOUTH ELEVATION




CEDAR SUN SHADE
AND SCREEN FENCE

CULTURED STONE VENEER
BOULDER CREEK OHIO RUBBLE
OKLAHOMA CREME OR EQUAL

EAST ELEVATION



NORTH ELEVATION

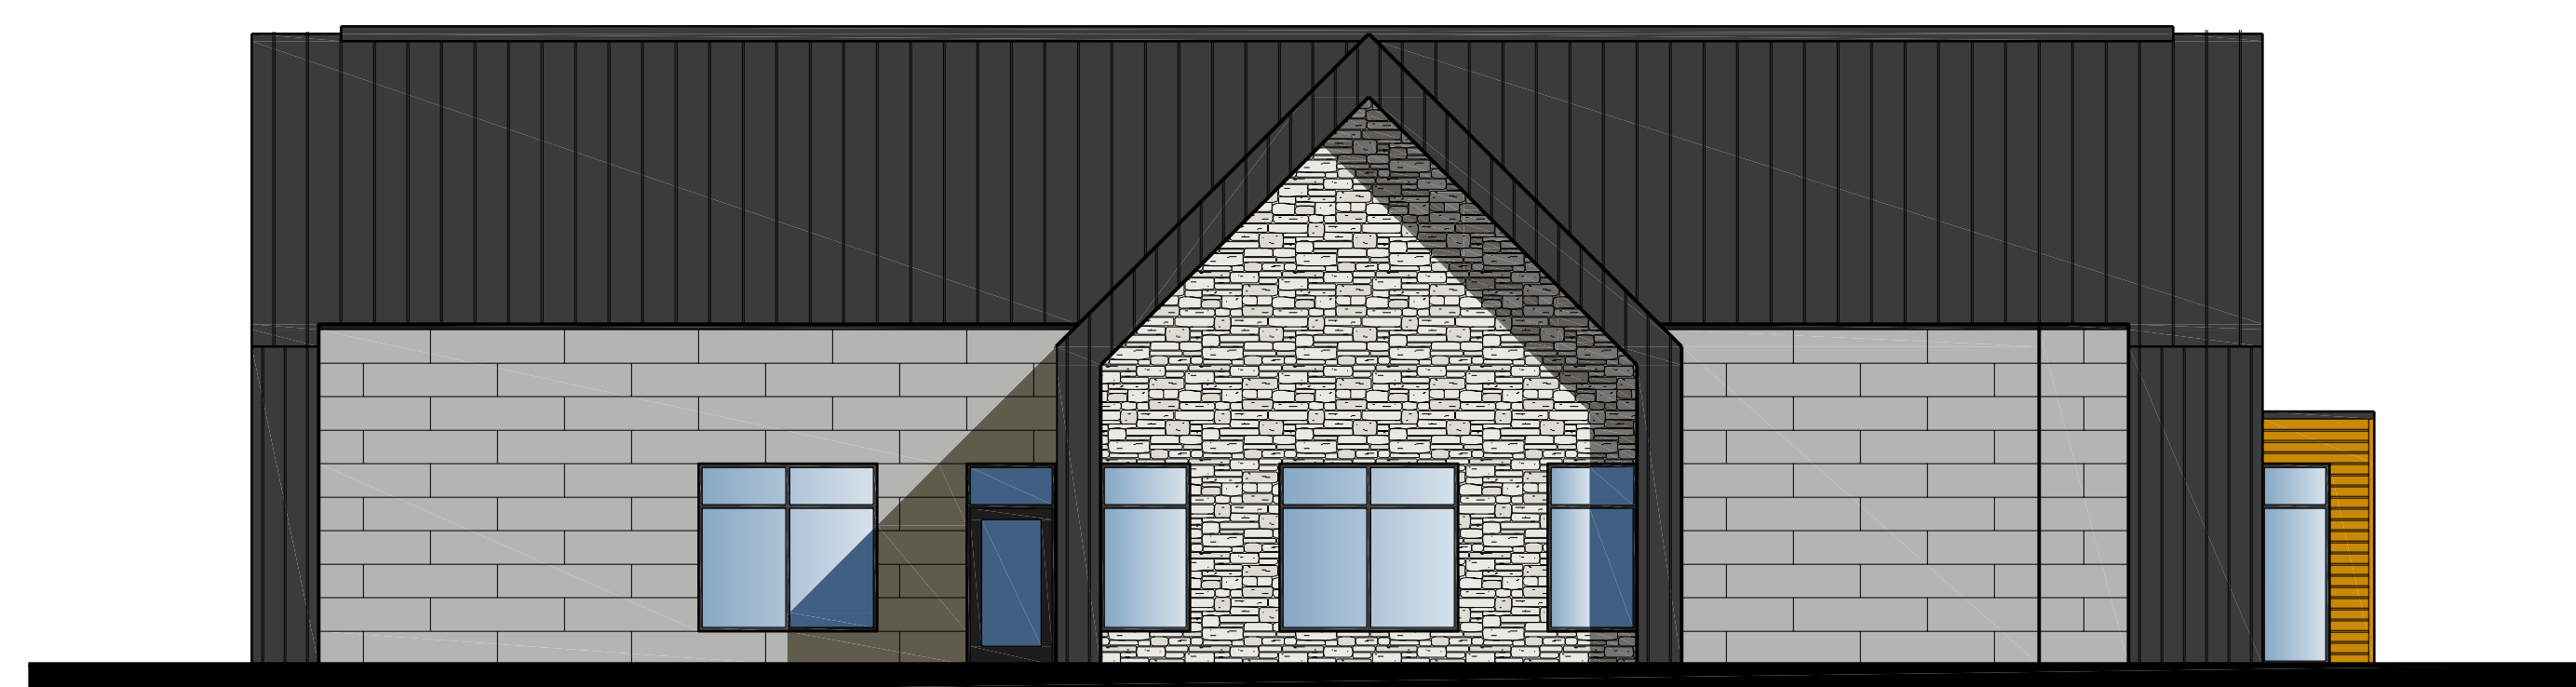

WEST ELEVATION

GIGI'S SALON AND SPA
Ramsey, Minnesota

NOTE: THIS DRAWING IS FOR
ILLUSTRATIVE PURPOSES ONLY.
ACTUAL COLORS NEED TO BE
FIELD VERIFIED.