


ARCHITECTURE  
P L C  
A R R




SOUTH ELEVATION




EAST ELEVATION

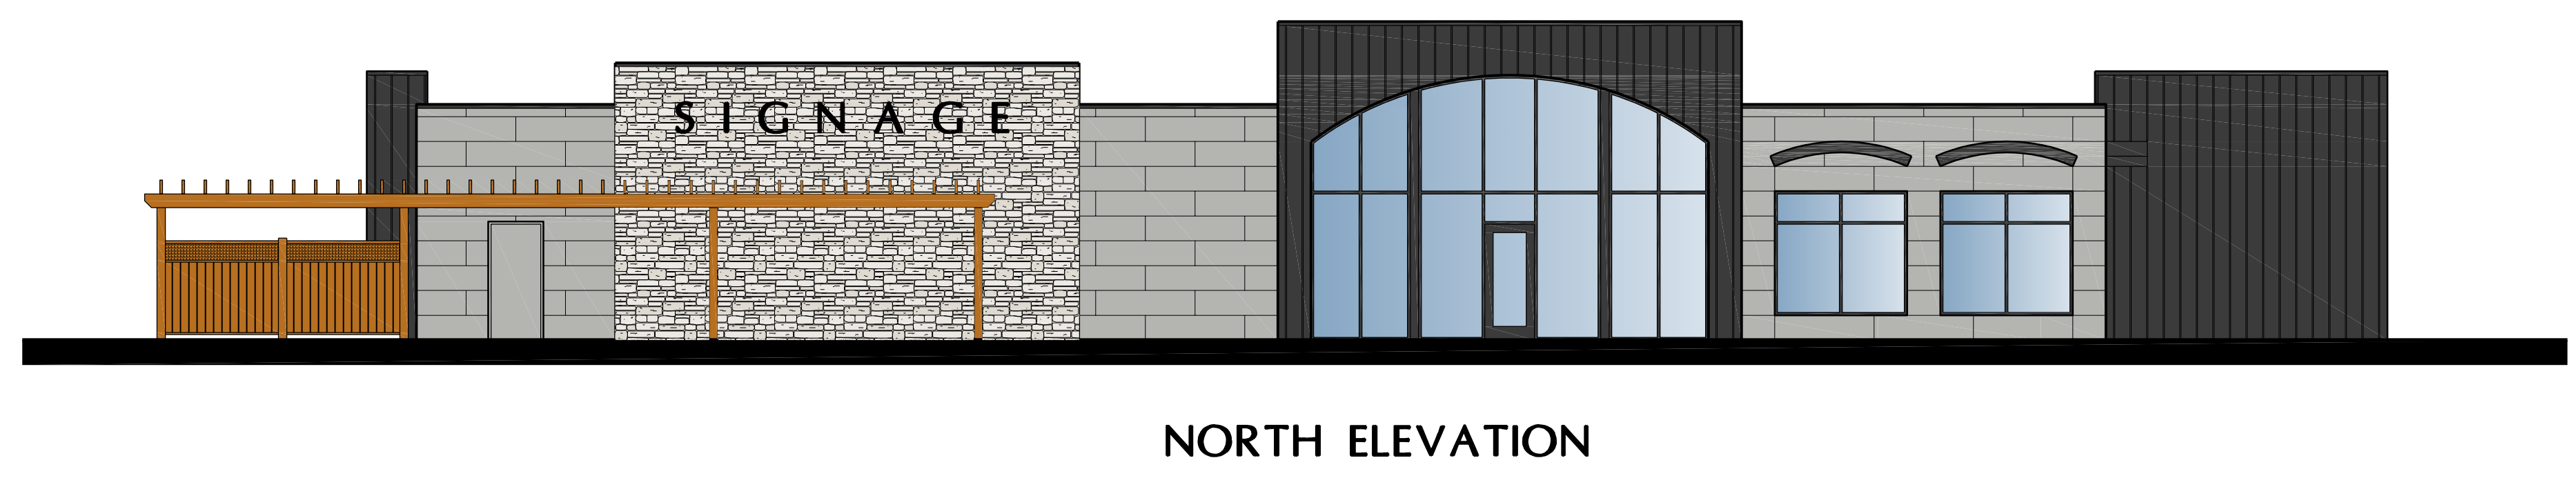

NORTH ELEVATION

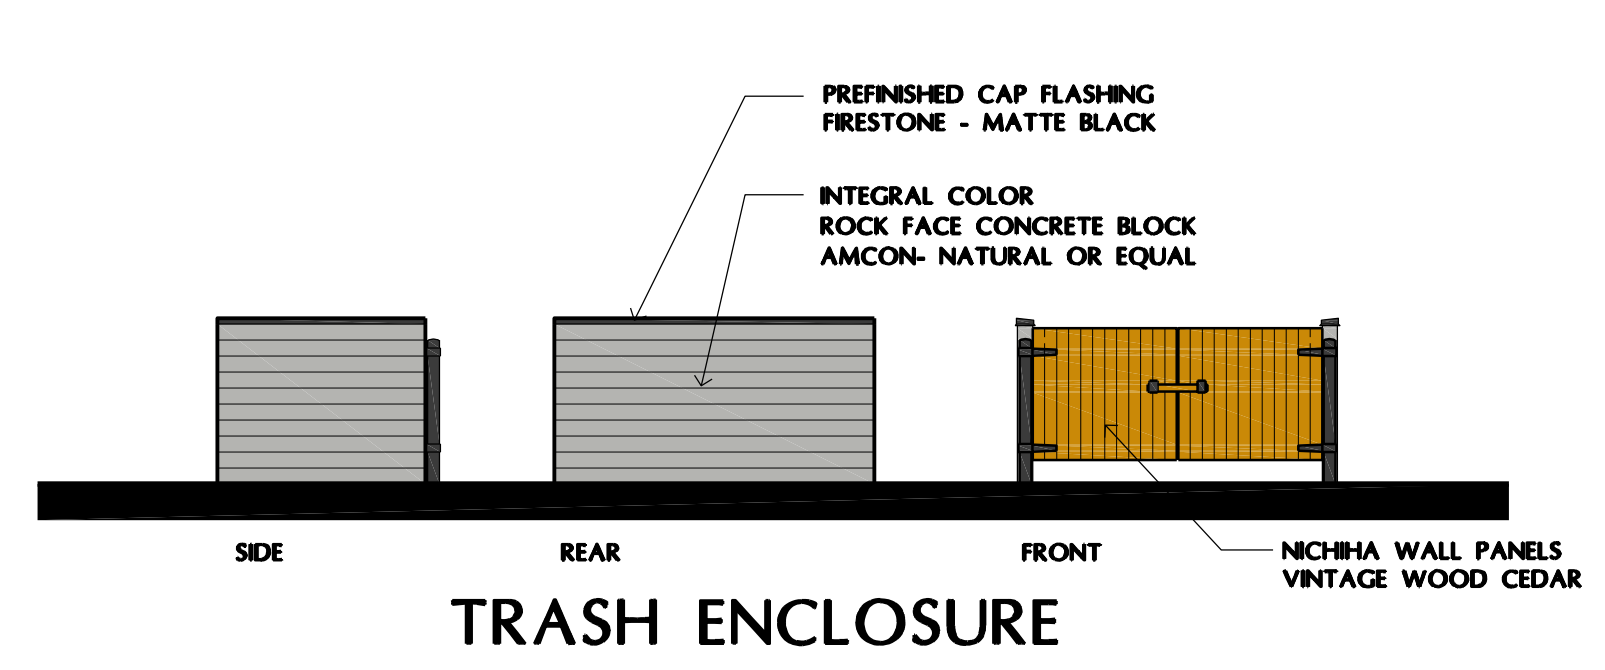

TRASH ENCLOSURE

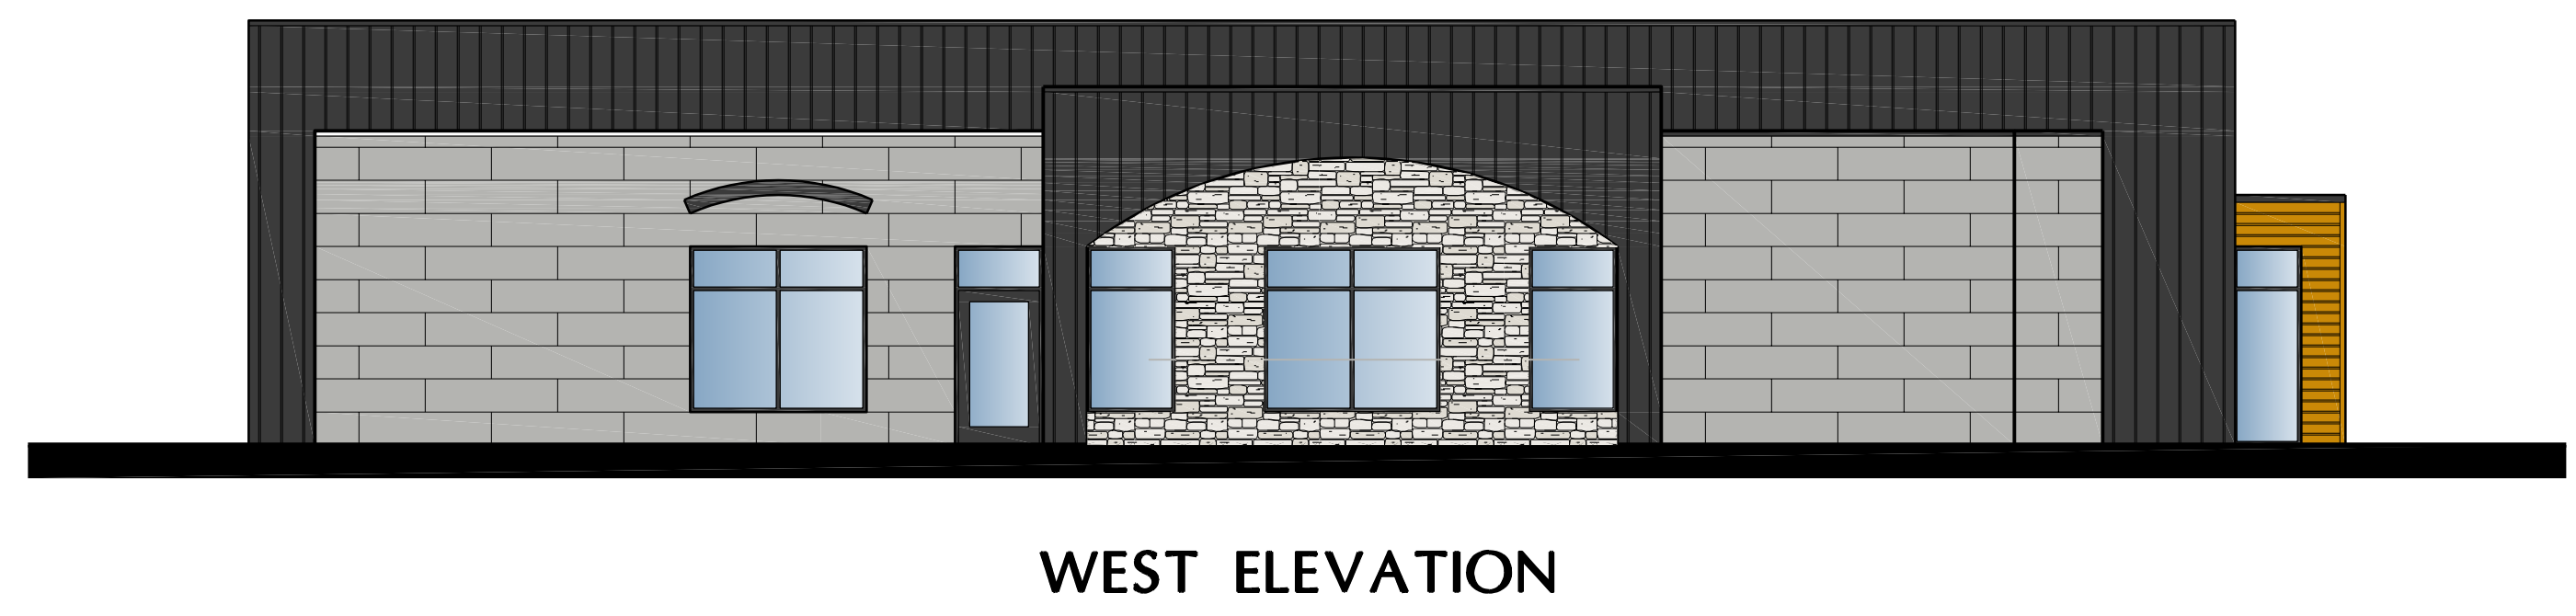

WEST ELEVATION

GIGI'S SALON AND SPA  
Ramsey, Minnesota

NOTE: THIS DRAWING IS FOR ILLUSTRATIVE PURPOSES ONLY. ACTUAL COLORS NEED TO BE FIELD VERIFIED.