



SCREENING & PLANTING NOTES

REMOVE WIRING, TWINE OR ROPES AND BURLAP FROM THE TOP AND SIDES OF THE ROOT BALL FOR BALLED AND BURLAPPED TREES.

REMOVE WIRING, TWINE, OR ROPES FROM THE TOP AND SIDES OF THE ROOT BALL FOR BALLED AND BURLAPPED PLANTS.

ALL SHRUB BEDS TO RECEIVE 4" SHREDDED HARDWOOD MULCH. MULCH DEPTH SHALL BE A MAXIMUM OF FOUR INCHES, AND SHALL BE KEPT AT LEAST TWO INCHES AWAY FROM THE STEM OF THE TREES.

THE LANDSCAPE CONTRACTOR SHALL REPAIR ALL DAMAGE TO THE SITE CAUSED BY THE PLANTING OPERATION AT NO COST TO THE OWNER.

ALL TREES SHALL RECEIVE FERTILIZER AS FOLLOWS: (NO PHOSPHORUS)

*10-0-20 GRANULAR FERTILIZER APPLIED AT THE TIME OF PLANTING AT A RATE OF 12 OZ PER 2.5 CALIPER INCHES OF TREE AND 6 OZ PER SHRUB

*10-0-10 FERTILIZER APPLIED THE FOLLOWING SPRING AT SAME RATE.




ALL SEED INSTALLATION AREAS SHALL INCLUDE SITE PREPARATION INCLUDING PRE-SEEDING HERBICIDE TREATMENT AND TILLING PRIOR TO SEEDING.

SEEDING SHALL BE ACCOMPLISHED USING A BROADCAST SEEDER IN THE PERIMETER FENCE PLANTING ZONE AND A SEED DRILL IN THE GREENSPACE ZONE.

PLANTED TREES SHOULD BE WATERED WEEKLY DURING THE FIRST YEAR. SEEDED NATIVE GRASSES AND FORBS SHOULD BE WATERED WEEKLY IN THE FIRST YEAR IF THERE ARE NO RAIN EVENTS IN A SEVEN DAY PERIOD DURING THE GROWING SEASON.

SEEDED AREAS SHALL BE SUBJECTED TO ROUTINE ADAPTIVE MANAGEMENT FOR THREE YEARS FOLLOWING SEED INSTALLATION INCLUDING: SPOT HERBICIDE TREATMENTS AND MOWING.

PLANTING NOTES

CODE	QTY	COMMON NAME/ SEED MIX*	SIZE**	ROOT	REMARKS
	6	PYRAMIDAL ARBORVITAE	6'	B&B	PLANT 10'-0" O.C. SPACE EVENLY
	PA	Thuja occidentalis 'Pyramidal'			
		WOODLAND EDGE MIX (36-211)	1 POUND	SEED	BROADCAST SEED
		Native grasses and forbs			
		MESIC PRAIRIE GENERAL MIX (35-241)	2 POUNDS	SEED	DRILL SEED

*Corresponding seed mix formula numbers are from Minnesota State Seed Mixes (e.g. 36-211, 35-241).

**B&B is ball and burlap of root mass Pound is the quantity amount of seed to be applied.


NOTE:

Clearing and grubbing vegetation will occur within the fence line.

EXISTING CONDITIONS AT SITE



TREE/ARBORVITAE

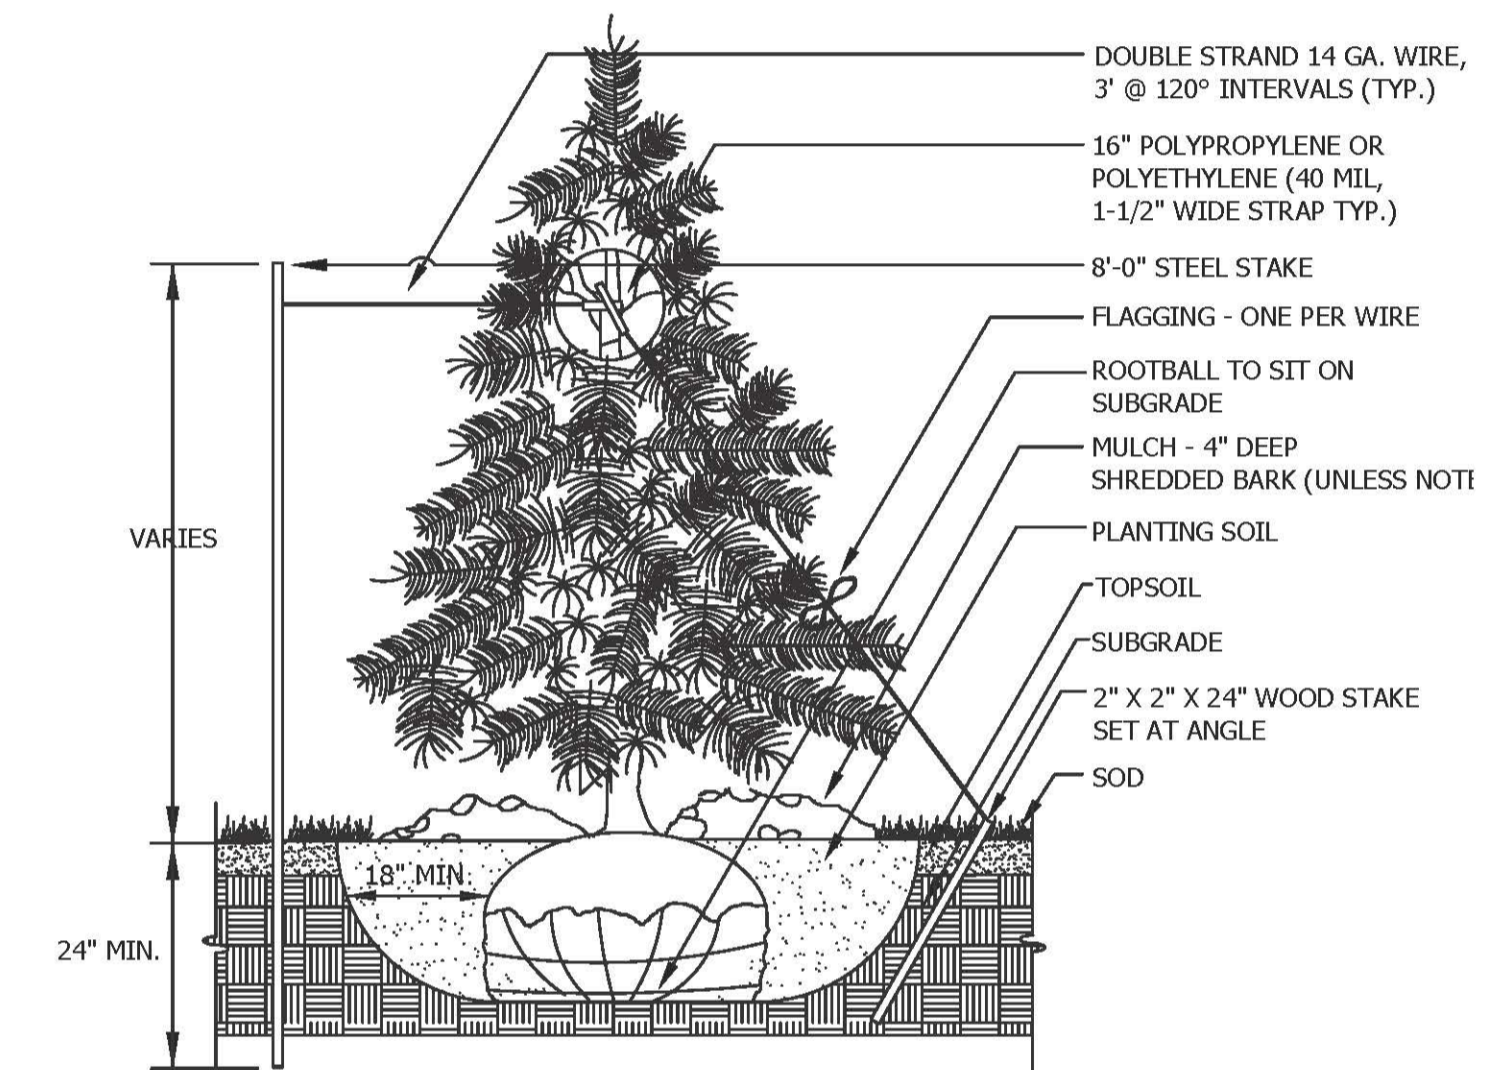

NOTES:

TREE TO HAVE SHREDDED HARDWOOD MULCH UNLESS NOTED OTHERWISE.

NO MULCH TO BE IN CONTACT WITH TRUNK.

SCARIFY BOTTOM AND SIDES OF HOLE PRIOR TO PLANTING.



TWO ALTERNATE METHODS OF TREE STAKING ARE ILLUSTRATED.

IT IS THE CONTRACTOR'S OPTION TO STAKE TREES; HOWEVER, THE CONTRACTOR IS RESPONSIBLE FOR MAINTAINING TREES IN A PLUMB POSITION THROUGHOUT THE GUARANTEE PERIOD.

ALL TREES TO BE PLANTED WITH THE ROOT COLLAR LEVEL OR SLIGHTLY ABOVE GRADE.

THE HOLE FOR PLANTING MUST BE AT LEAST TWICE THE WIDTH OF THE ROOT BALL.

CHAIN LINK GATE

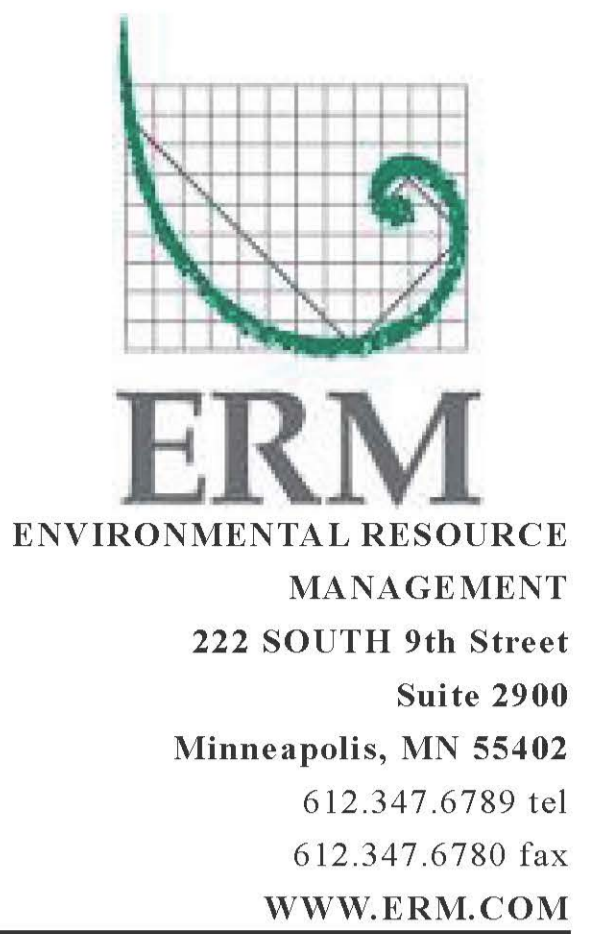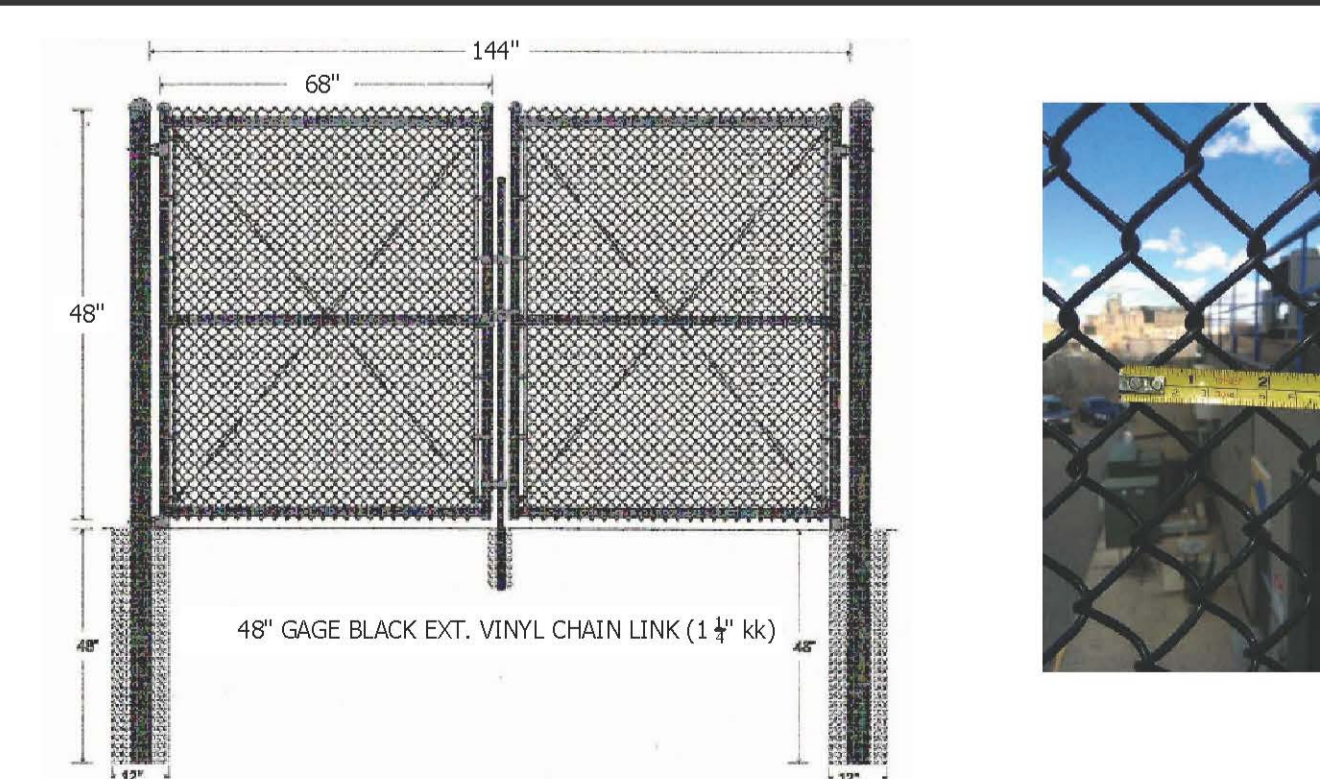

PROJECT NAME
ANOKA 1A TANK

PREPARED FOR
CENTERPOINT ENERGY

LOCATION
RAMSEY MINNESOTA

SHEET TITLE
LANDSCAPE PLAN

REVISIONS

JOB NUMBER HISTORY

SHEET NUMBER

S1

JOB NUMBER
WCH 97655689

DATE
03.24.2022