

CITY OF RAMSEY

NEIGHBORHOOD OVERLAY IMPROVEMENTS

CITY IMPROVEMENT PROJECT NO. 22-04

GOVERNING SPECIFICATIONS

THE 2020 EDITION OF THE MINNESOTA DEPARTMENT OF TRANSPORTATION "STANDARD SPECIFICATIONS FOR CONSTRUCTION" SHALL GOVERN.


ALL FEDERAL, STATE AND LOCAL LAWS, REGULATIONS AND ORDINANCES SHALL BE COMPLIED WITH IN THE CONSTRUCTION OF THIS PROJECT.

ALL TRAFFIC CONTROL DEVICES AND SIGNING SHALL CONFORM TO THE MINNESOTA MANUAL ON UNIFORM TRAFFIC CONTROL DEVICES, INCLUDING THE FIELD MANUAL FOR TEMPORARY TRAFFIC CONTROL ZONE LAYOUTS.

SHEET INDEX

THIS PLAN CONTAINS XX SHEETS

SHEET No.	DESCRIPTION
01	TITLE SHEET
02	STATEMENT OF ESTIMATED QUANTITIES
03-05	CITY DETAILS
06-11	MNDOT PED RAMP DETAILS
12-14	BITUMINOUS MILL & OVERLAY - SUNFISH LAKE BUSINESS PARK
15-19	BITUMINOUS MILL & OVERLAY - SUNFLOWER RIDGE
20-25	BITUMINOUS MILL & OVERLAY - THE PONDS OF RAMSEY
26-28	BITUMINOUS MILL & OVERLAY - TIGER MEADOWS

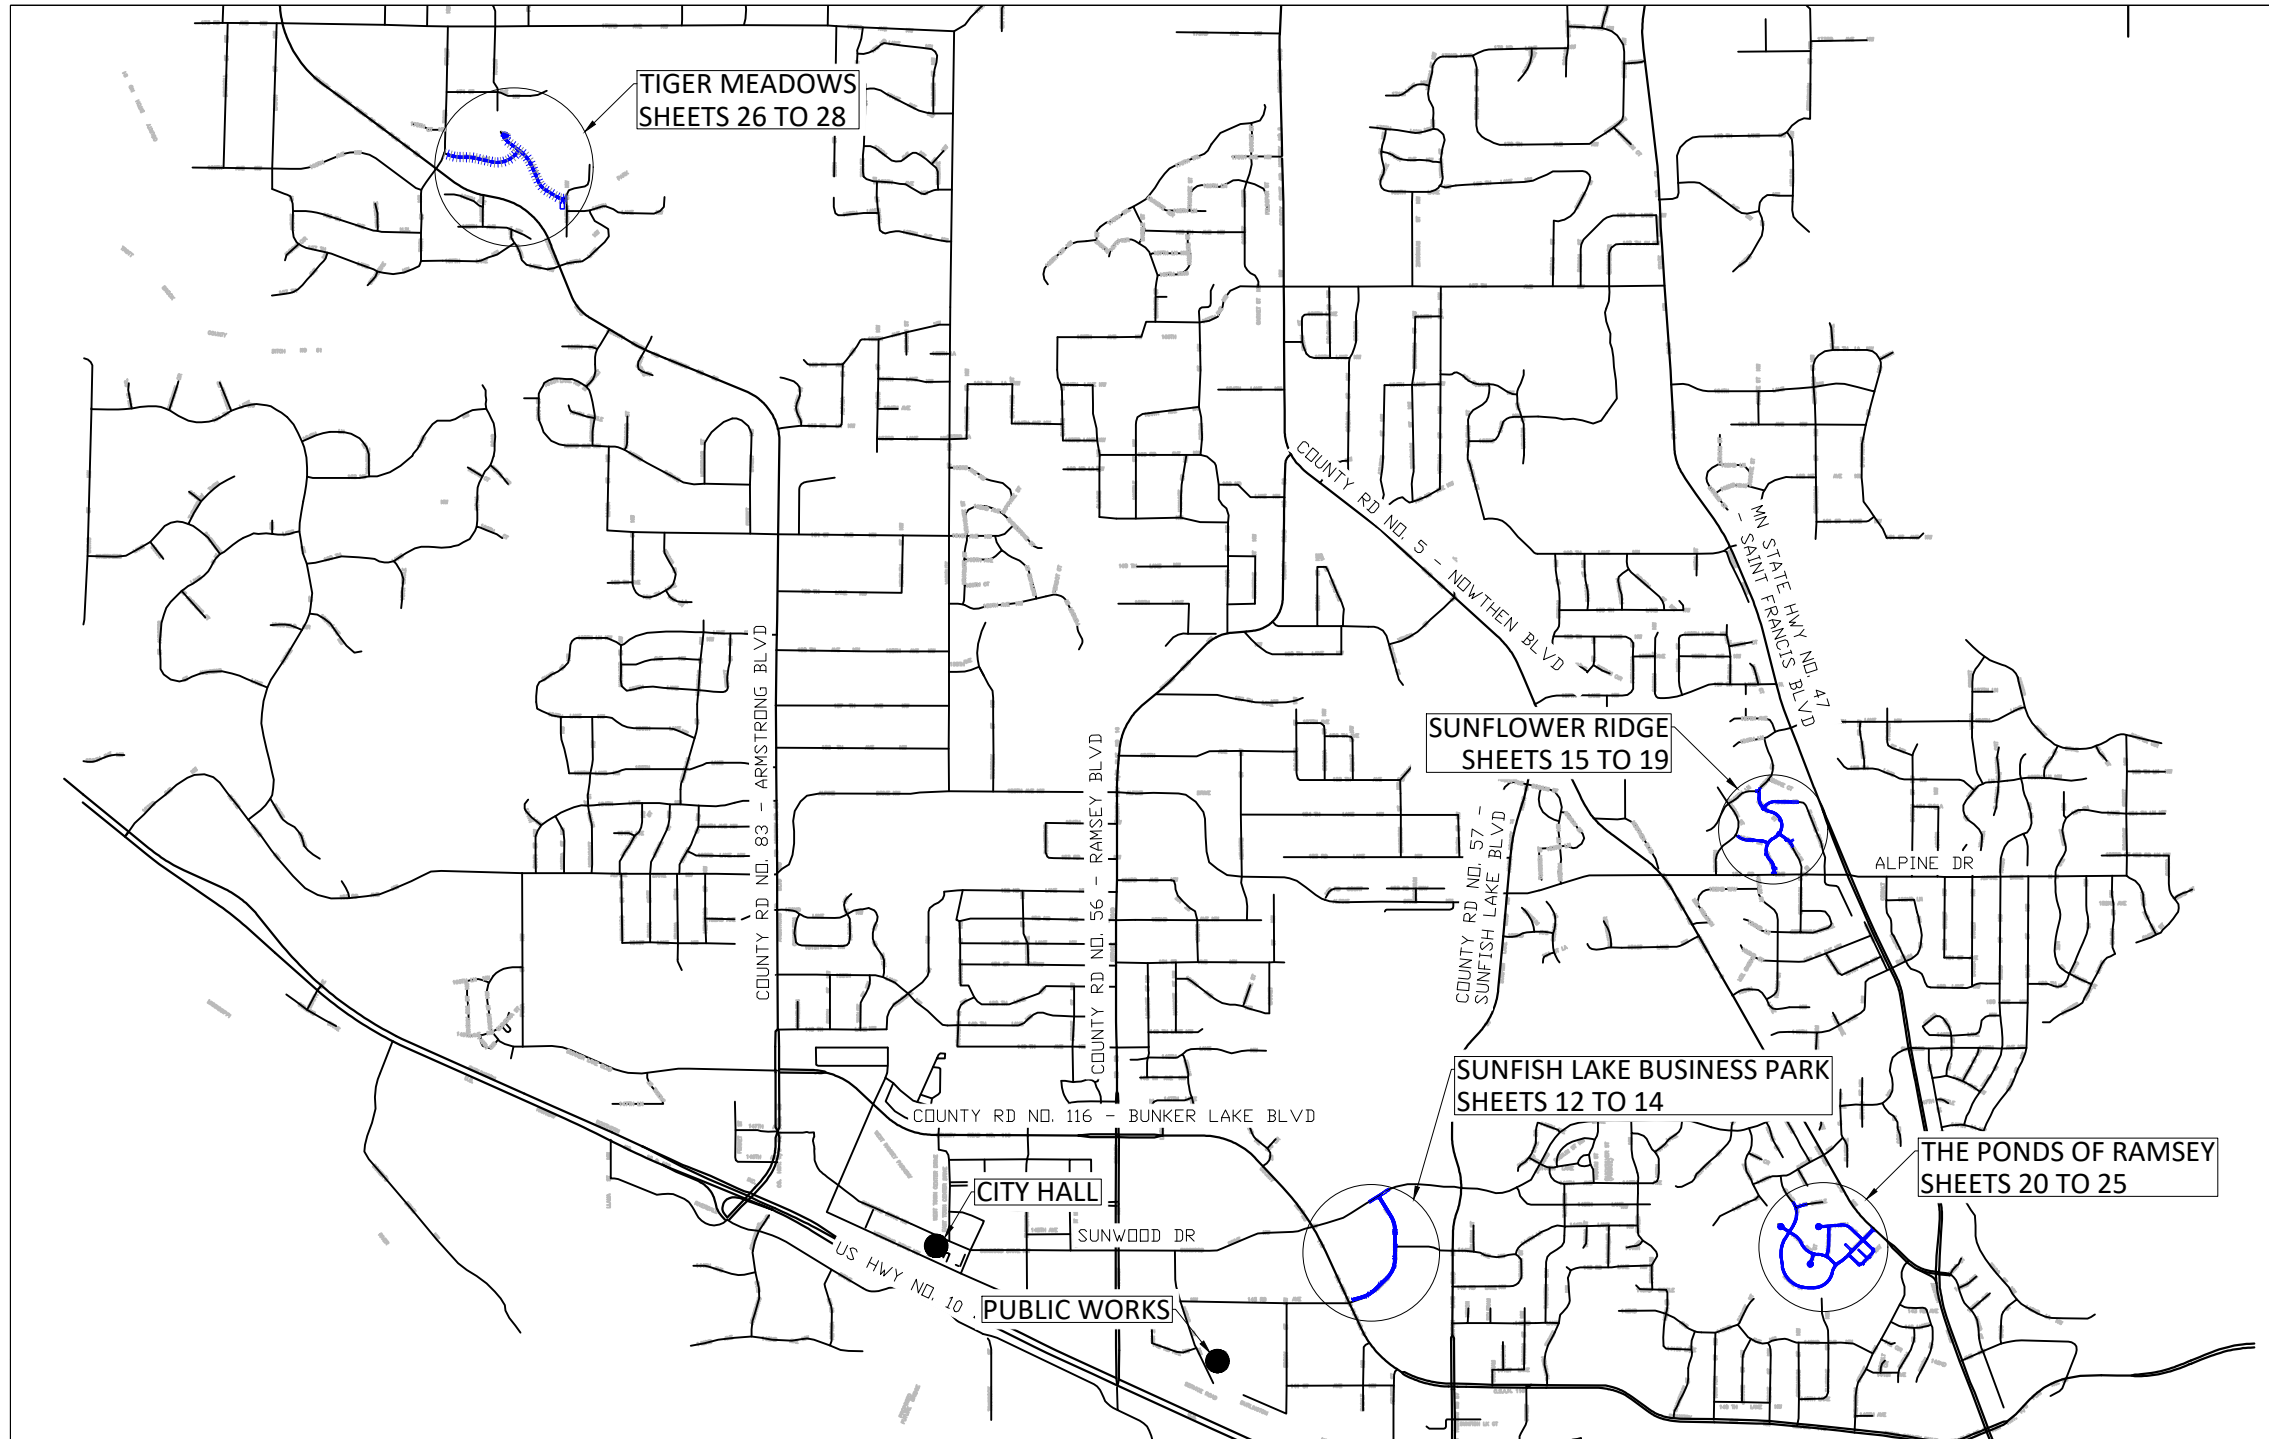

LEGEND


- ADJUST SANITARY FRAME AND RING CASTING
- ADJUST STORM FRAME AND RING CASTING
- RESET CATCH BASIN
- GROUT CATCH BASIN
- FLARED END SECTION
- HYDRANT
- ADJUST VALVE BOX
- LIGHT POLE
- EASEMENT
- RIGHT OF WAY
- ELECTRIC LINE
- OVERHEAD ELECTRIC
- GAS LINE
- TELECOMMUNICATIONS LINE
- STORM SEWER
- SANITARY SEWER
- WATERMAIN
- SAWCUT FULL DEPTH
- REMOVE CONCRETE WALK
- REMOVE BITUMINOUS TRAIL
- BITUMINOUS PAVEMENT PATCH
- SODDING TYPE LAWN
- REMOVE & REPLACE CONCRETE CURB & GUTTER
- MILL & OVERLAY BITUMINOUS PAVEMENT
- INDICATES PEDESTRIAN RAMP - SLOPE SHALL BE BETWEEN 5.0% MINIMUM AND 8.3% MAXIMUM IN THE DIRECTION SHOWN AND CROSS SLOPE SHALL NOT EXCEED 2.0%.
- INDICATES PEDESTRIAN RAMP - SLOPE SHALL BE GREATER THAN 2.0% AND LESS THAN 5.0% IN THE DIRECTION SHOWN AND CROSS SLOPE SHALL NOT EXCEED 2.0%.
- PEDESTRIAN RAMP LANDING AREA
- DRAINAGE FLOW ARROW

I hereby certify that this plan, specification, or report was prepared by me or under my direct supervision and that I am a duly Licensed Professional Engineer under the laws of the State of Minnesota.

JOE FERIANCEK, P.E. LIC. NO. XXXXX DATE 03/09/22
CIVIL ENGINEER II

DATE	REVISION

SHEET 01 OF 28 SHEETS

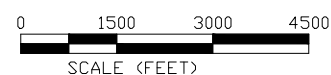

CITY OF RAMSEY
7550 SUNWOOD DRIVE
RAMSEY, MN 55303
(763) 427-1410 FAX (763) 433-9898

THE SUBSURFACE UTILITY INFORMATION IN THIS PLAN IS UTILITY QUALITY LEVEL D. THIS QUALITY LEVEL WAS DETERMINED ACCORDING TO THE GUIDELINES OF CI/ASCE 38-02, ENTITLED "STANDARD GUIDELINES FOR THE COLLECTION AND DEPICTION OF EXISTING SUBSURFACE UTILITY DATA."

NOTE: EXISTING UTILITY INFORMATION SHOWN ON THIS PLAN HAS BEEN PROVIDED BY THE UTILITY OWNER. THE CONTRACTOR SHALL FIELD VERIFY EXACT LOCATIONS PRIOR TO COMMENCING CONSTRUCTION AS REQUIRED BY STATE LAW. NOTIFY GOPHER STATE ONE CALL 1-800-252-1166 OR 651-454-0002



Call before you dig
811
651 454-0002 Metro
800 252-1166 Outstate
www.gopherstateonecall.org