

CITY OF RAMSEY

2023 MSA PAVEMENT MARKING IMPROVEMENTS

CITY IMPROVEMENT PROJECT NO. 23-13

GOVERNING SPECIFICATIONS

THE 2020 EDITION OF THE MINNESOTA DEPARTMENT OF TRANSPORTATION "STANDARD SPECIFICATIONS FOR CONSTRUCTION" AND THE "SUPPLEMENTAL SPECIFICATIONS" DATED SEPTEMBER 2022 SHALL GOVERN.


ALL FEDERAL, STATE AND LOCAL LAWS, REGULATIONS AND ORDINANCES SHALL BE COMPLIED WITH IN THE CONSTRUCTION OF THIS PROJECT.

ALL TRAFFIC CONTROL DEVICES AND SIGNING SHALL CONFORM TO THE MINNESOTA MANUAL ON UNIFORM TRAFFIC CONTROL DEVICES, INCLUDING THE FIELD MANUAL FOR TEMPORARY TRAFFIC CONTROL ZONE LAYOUTS.



SHEET INDEX

THIS PLAN CONTAINS 18 SHEETS

| SHEET No. | DESCRIPTION |
|-----------|---|
| 01 | TITLE SHEET |
| 02 | STATEMENT OF ESTIMATED QUANTITIES |
| 03-07 | PAVEMENT MARKING PLAN - JARVIS STREET & ANDRIE STREET |
| 08-09 | PAVEMENT MARKING PLAN - RIVERDALE DR & ARMSTRONG BLVD |
| 10 | PAVEMENT MARKING PLAN - CENTER STREET |
| 11-12 | PAVEMENT MARKING PLAN - SUNWOOD DRIVE |
| 13-17 | PAVEMENT MARKING PLAN - ALPINE DRIVE |
| 18 | PAVEMENT MARKING PLAN - ROANOKE STREET |

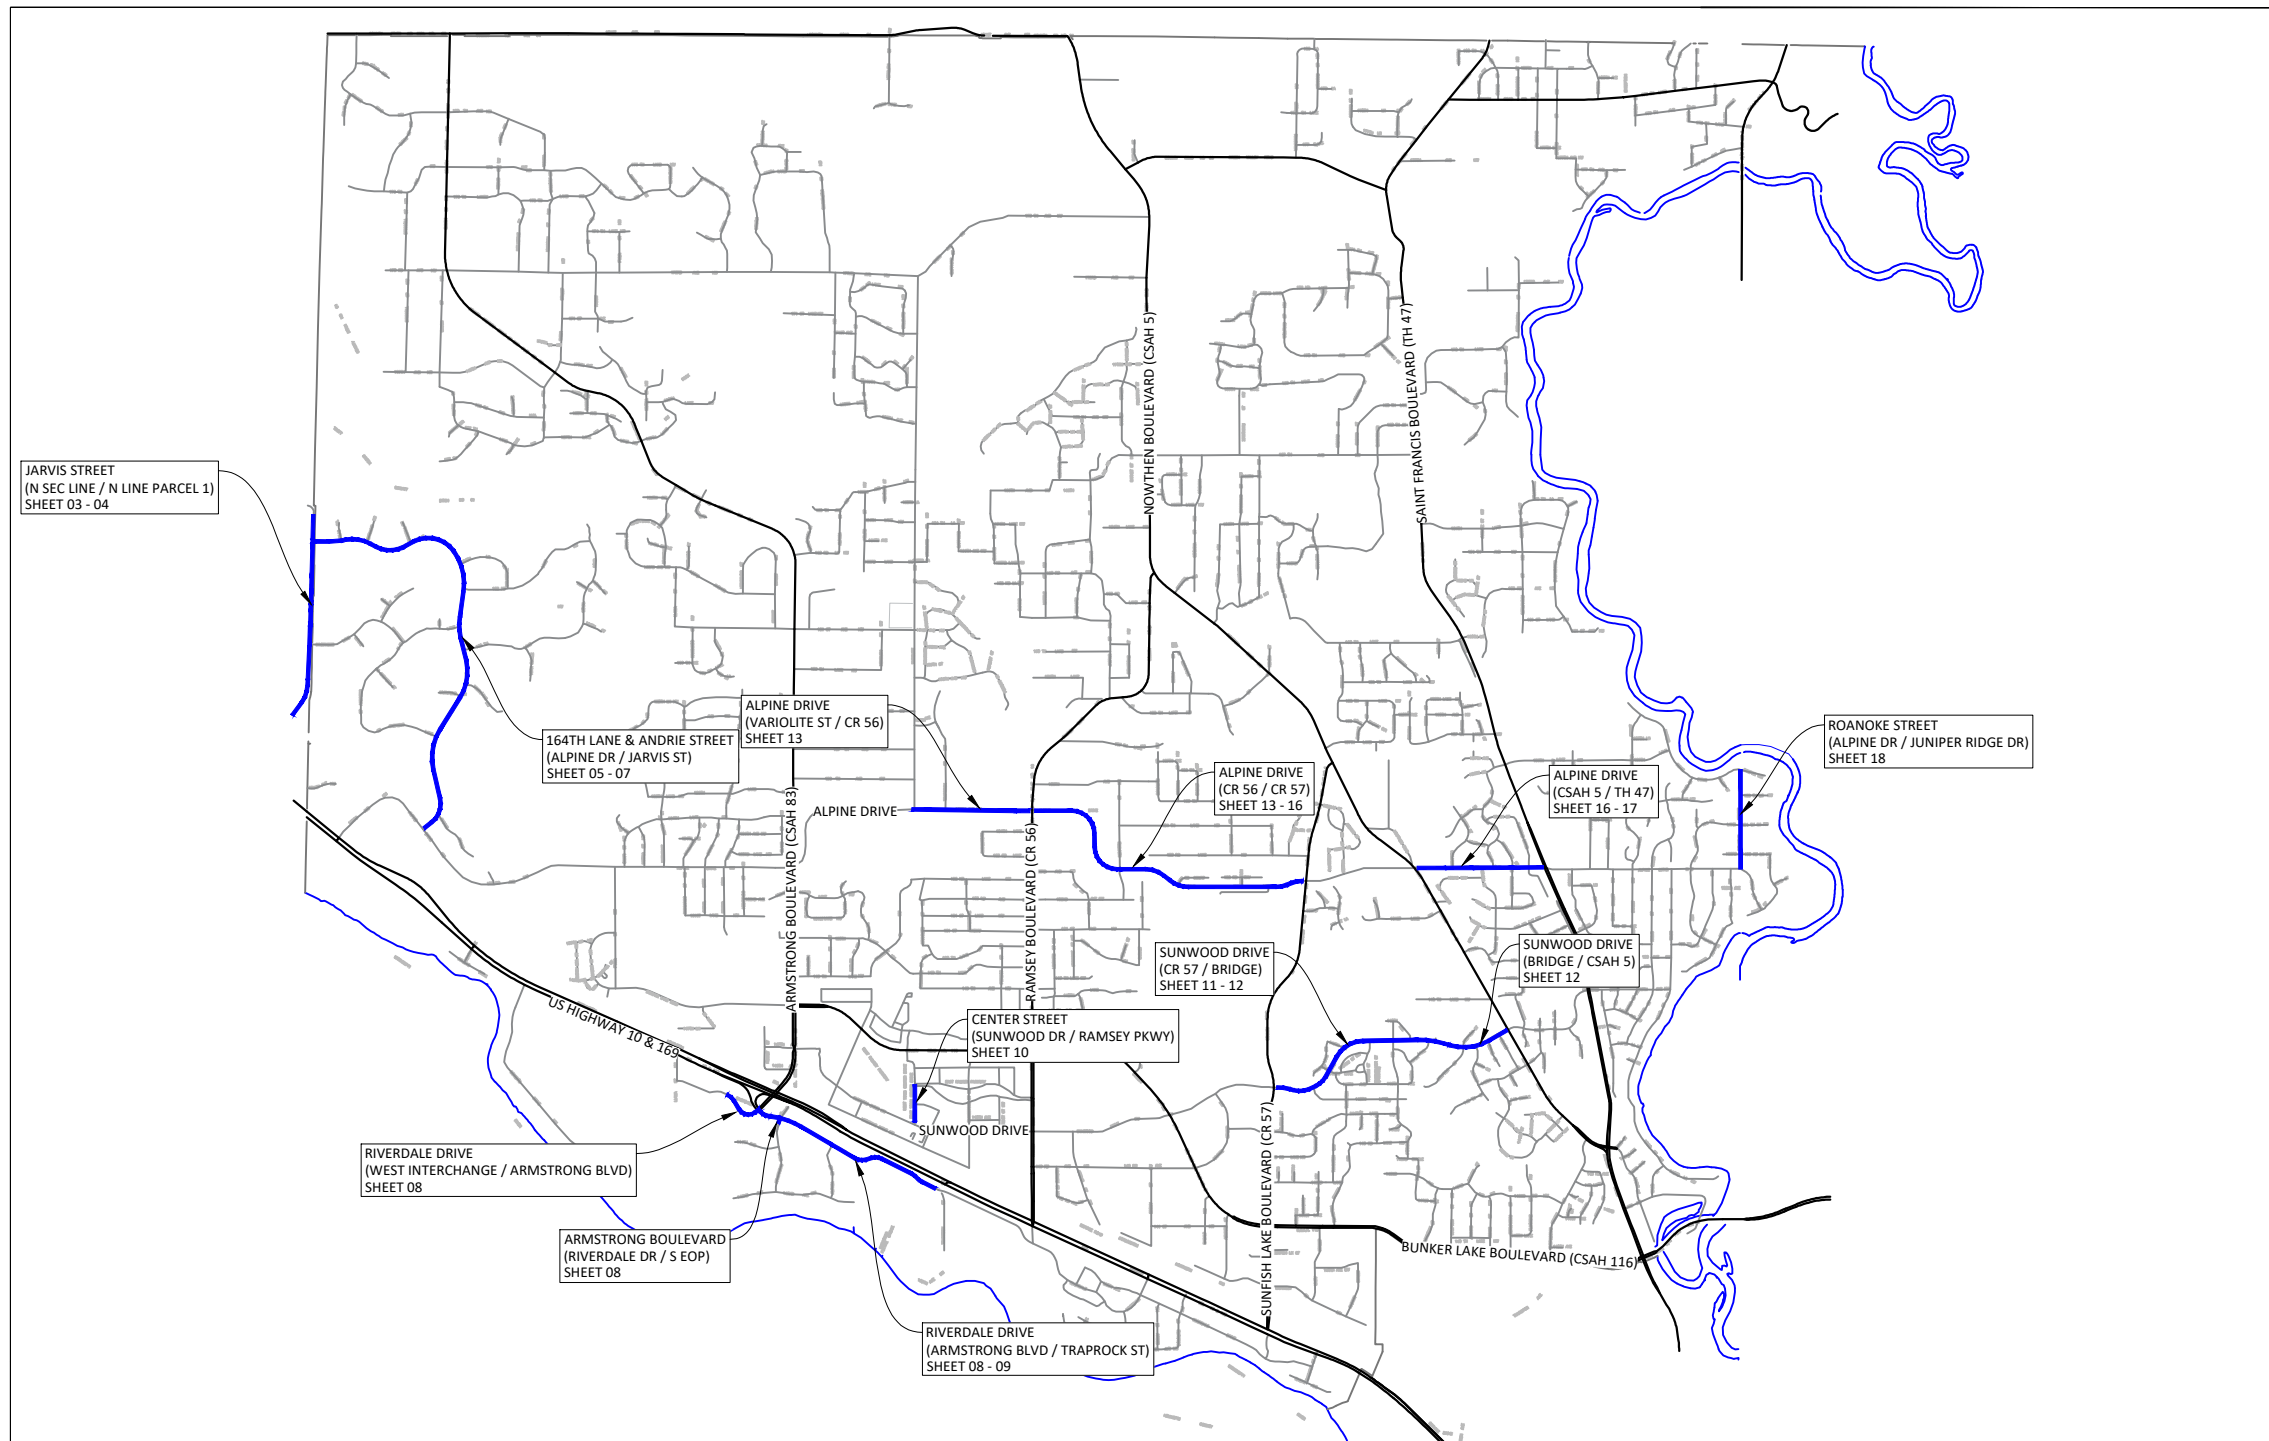

Apr 16, 2023 - 10:55am G:\Engineering\AutoCad Dwg\Projects N-Z\Pavement Marking\2023 Pavement Marking\Plan Drawings\23-13 Title Sheet.dwg

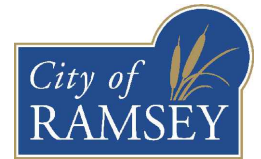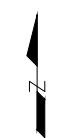

CITY OF RAMSEY
 7550 SUNWOOD DRIVE
 RAMSEY, MN 55303
 (763) 427-1410 FAX (763) 433-9898

THE SUBSURFACE UTILITY INFORMATION IN THIS PLAN IS UTILITY QUALITY LEVEL D. THIS QUALITY LEVEL WAS DETERMINED ACCORDING TO THE GUIDELINES OF CI/ASCE 38-02, ENTITLED "STANDARD GUIDELINES FOR THE COLLECTION AND DEPICTION OF EXISTING SUBSURFACE UTILITY DATA."

NOTE: EXISTING UTILITY INFORMATION SHOWN ON THIS PLAN HAS BEEN PROVIDED BY THE UTILITY OWNER. THE CONTRACTOR SHALL FIELD VERIFY EXACT LOCATIONS PRIOR TO COMMENCING CONSTRUCTION AS REQUIRED BY STATE LAW. NOTIFY GOPHER STATE ONE CALL 1-800-252-1166 OR 651-454-0002



Call before you dig
 811
 651 454-0002 Metro
 800 252-1166 Outstate
www.gopherstateonecall.org

I hereby certify that this plan, specification, or report was prepared by me or under my direct supervision and that I am a duly Licensed Professional Engineer under the laws of the State of Minnesota.

Joe Feriancek
 JOE FERIANCEK, P.E.
 ASSISTANT CITY ENGINEER

57095 DATE **04/16/23**
 LIC. NO.

| DATE | REVISION |
|------|----------|
| | |
| | |
| | |