


LEGEND	
	ADJUST FRAME AND RING CASTING
	GROUT CATCH BASIN
	SODDING TYPE LAWN
	MILL & OVERLAY BITUMINOUS PAVEMENT (1.5")
	FULL-DEPTH BITUMINOUS PAVEMENT PATCH
	REMOVE & REPLACE VALLEY GUTTER
	REMOVE CONCRETE WALK
	REMOVE BITUMINOUS TRAIL
	REMOVE & REPLACE CONCRETE DRIVEWAY
	REMOVE & REPLACE CONCRETE CURB & GUTTER
	SAWCUT FULL DEPTH
	BURIED POWER
	BURIED COMMUNICATIONS
	BURIED FIBRE OPTIC
	BURIED GAS
	LIGHT POLE

**NOTE:**

- 1.5" BITUMINOUS PAVEMENT MILL AND 1.5" OVERLAY, 11' WIDE SEGMENTS ON ALPINE DR.
- CONCRETE CURB AND GUTTER REMOVALS ARE SHOWN IN AN APPROXIMATE WAY ONLY. REMOVALS SHALL BE MINIMUM FULL PANEL LENGTH.
- REMOVALS WILL BE MARKED IN THE FIELD BY CITY STAFF. ALL REMOVALS MUST BE SAWCUT.
- PROTECT LANDSCAPING AND IRRIGATION.
- RESTORATION SHALL INCLUDE 4" TOPSOIL AND SODDING TYPE LAWN.

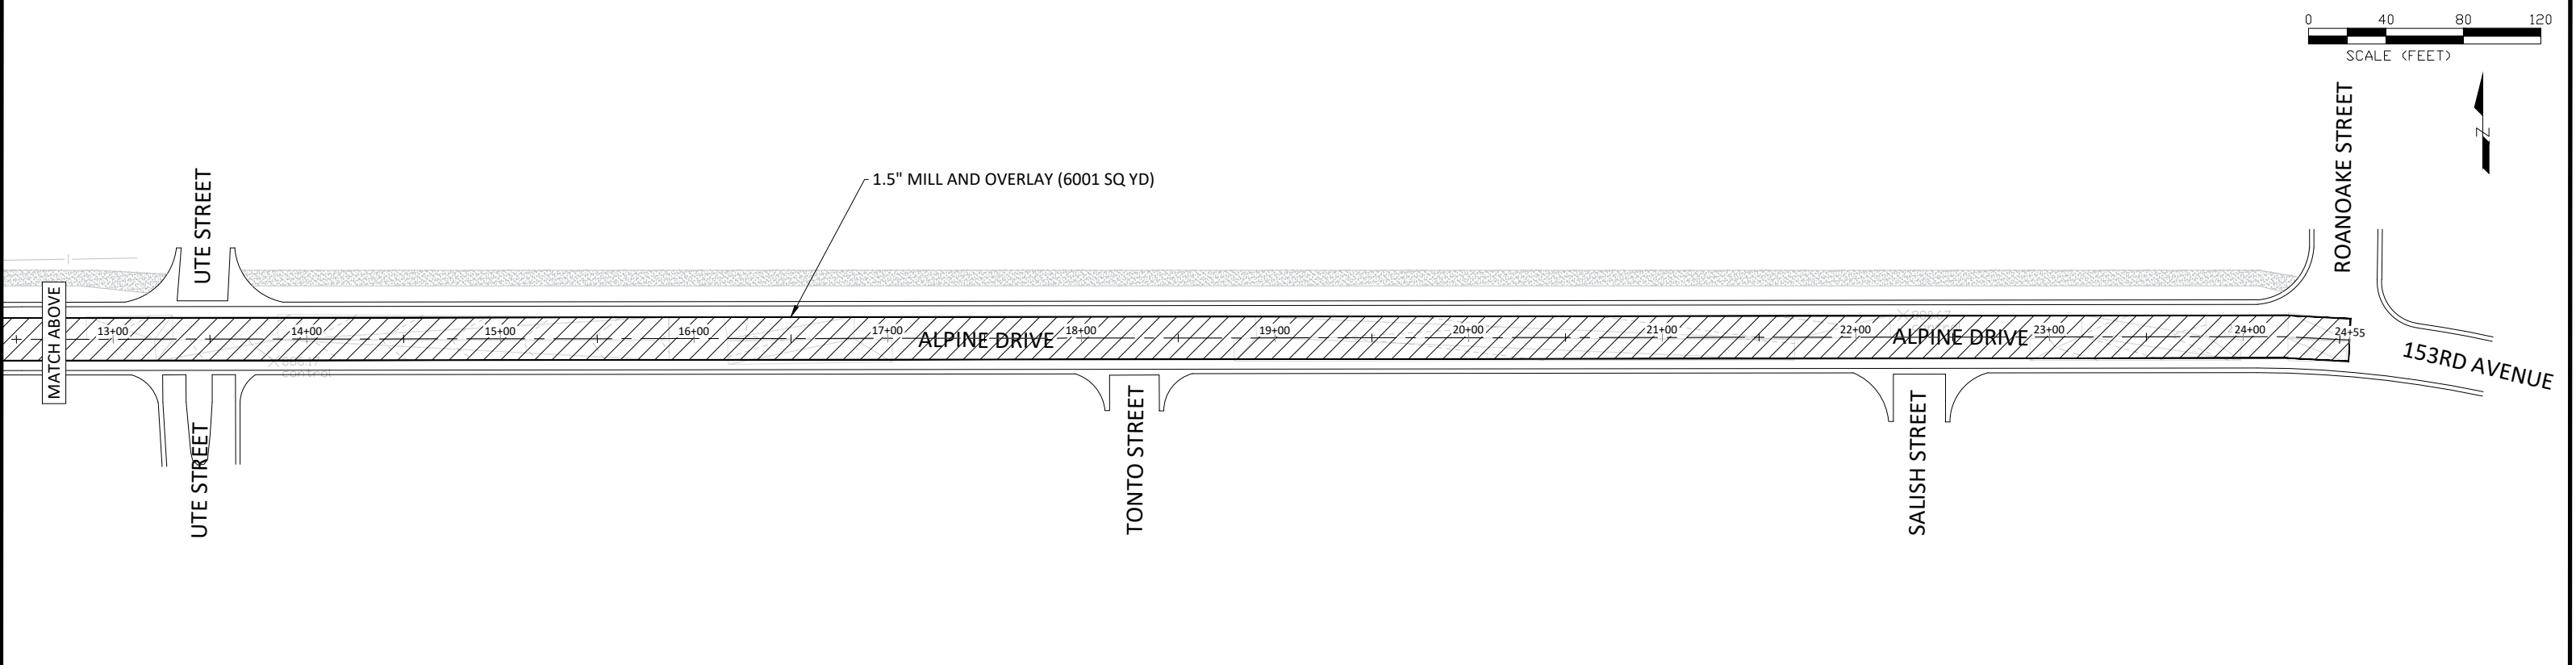


DATE	REVISION
04/14/23	ADDED 2" MILL AND OVERLAY TO ALPINE DRIVE
05/17/23	CHANGED TO 1.5" MILL AND OVERLAY FOR ENTIRE ALPINE DR

I hereby certify that this plan, specification, or report was prepared by me or under my direct supervision and that I am a duly Licensed Professional Engineer under the laws of the State of Minnesota

*Joe Samuel*  
 Engineer Name  
 Date 05/17/23 Lic. No. 57095

DESIGNED BY:	LWC
DRAWN BY:	LWC
CHECKED BY:	JJF
DATE:	05/17/23
FILE:	23-07

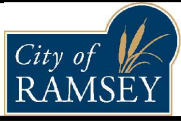

**CITY OF RAMSEY**  
 7550 SUNWOOD DRIVE  
 RAMSEY, MN 55303  
 (763) 427-1410 FAX (763) 433-9898

**23-07 MILL AND OVERLAY ALPINE DRIVE**

**NEIGHBORHOOD OVERLAY IMPROVEMENTS  
 NO. (23-07)  
 CITY OF RAMSEY, MINNESOTA**