



EXISTING TYPICAL SECTION

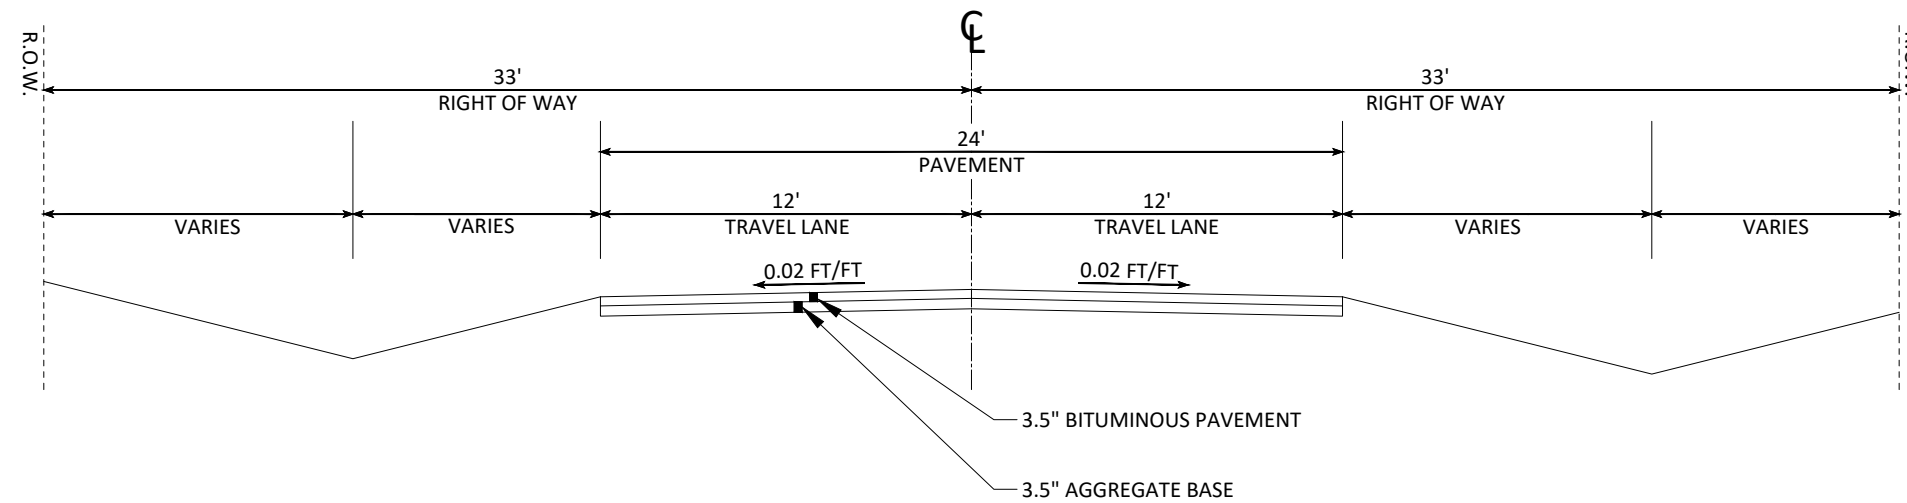

PROPOSED TYPICAL SECTION

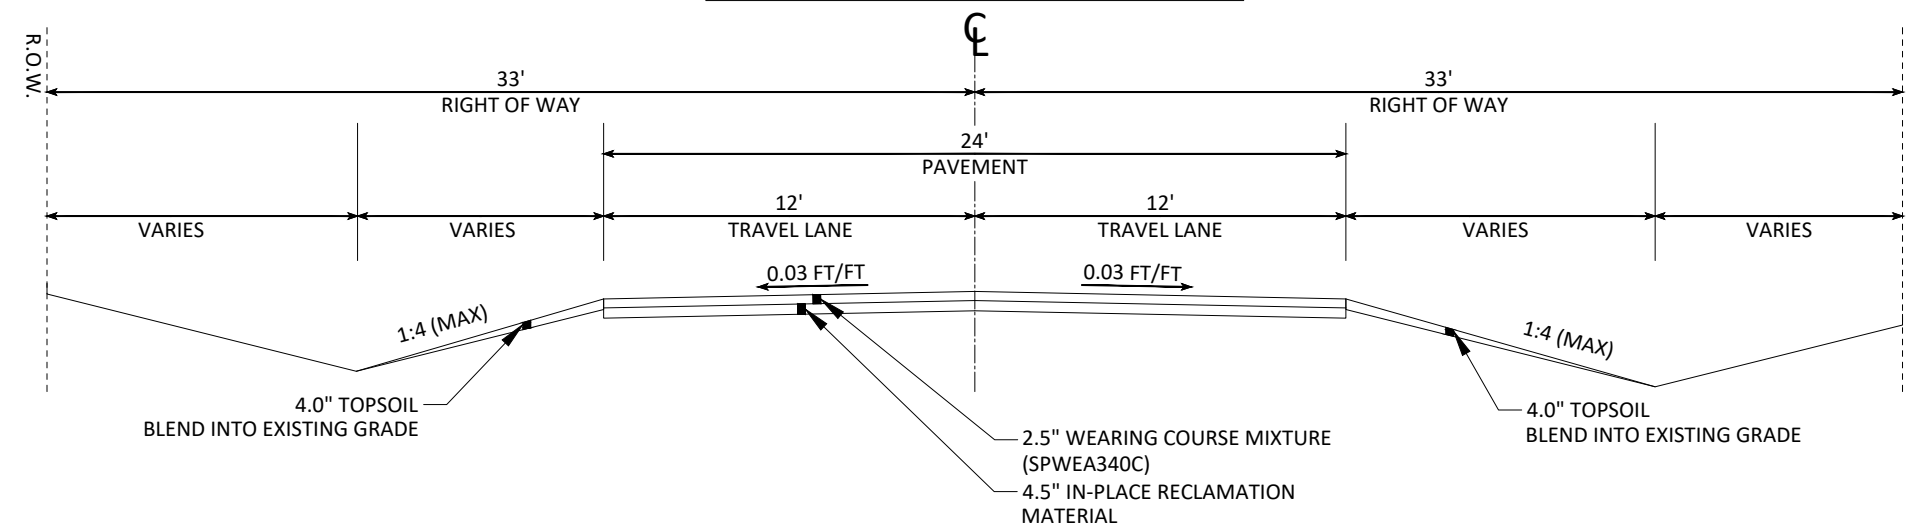


DATE	REVISION

I hereby certify that this plan, specification, or report was prepared by me or under my direct supervision and that I am a duly Licensed Professional Engineer under the laws of the State of Minnesota.

Joe Edwards
 ENGINEER'S NAME
 Date 06/20/23 Lic. No. 57095

DESIGNED BY:	LWC	DATE:	06/20/23
DRAWN BY:	LWC	FILE:	23-10
CHECKED BY:	JJF		

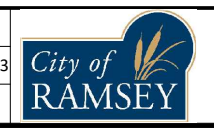

CITY OF RAMSEY
 7550 SUNWOOD DRIVE
 RAMSEY, MN 55303
 (763) 427-1410 FAX (763) 433-9898

23-10 TYPICAL SECTION

WHISPERING PINES ESTATES PLAT 3 STREET
 RECONSTRUCTION
 CITY PROJECT NO. 23-10
 CITY OF RAMSEY, MINNESOTA