


- LEGEND**
- ROADWAY PAVEMENT
 - DITCH W/OUT OUTLET
 - STREET CULVERT

EXISTING TYPICAL SECTION

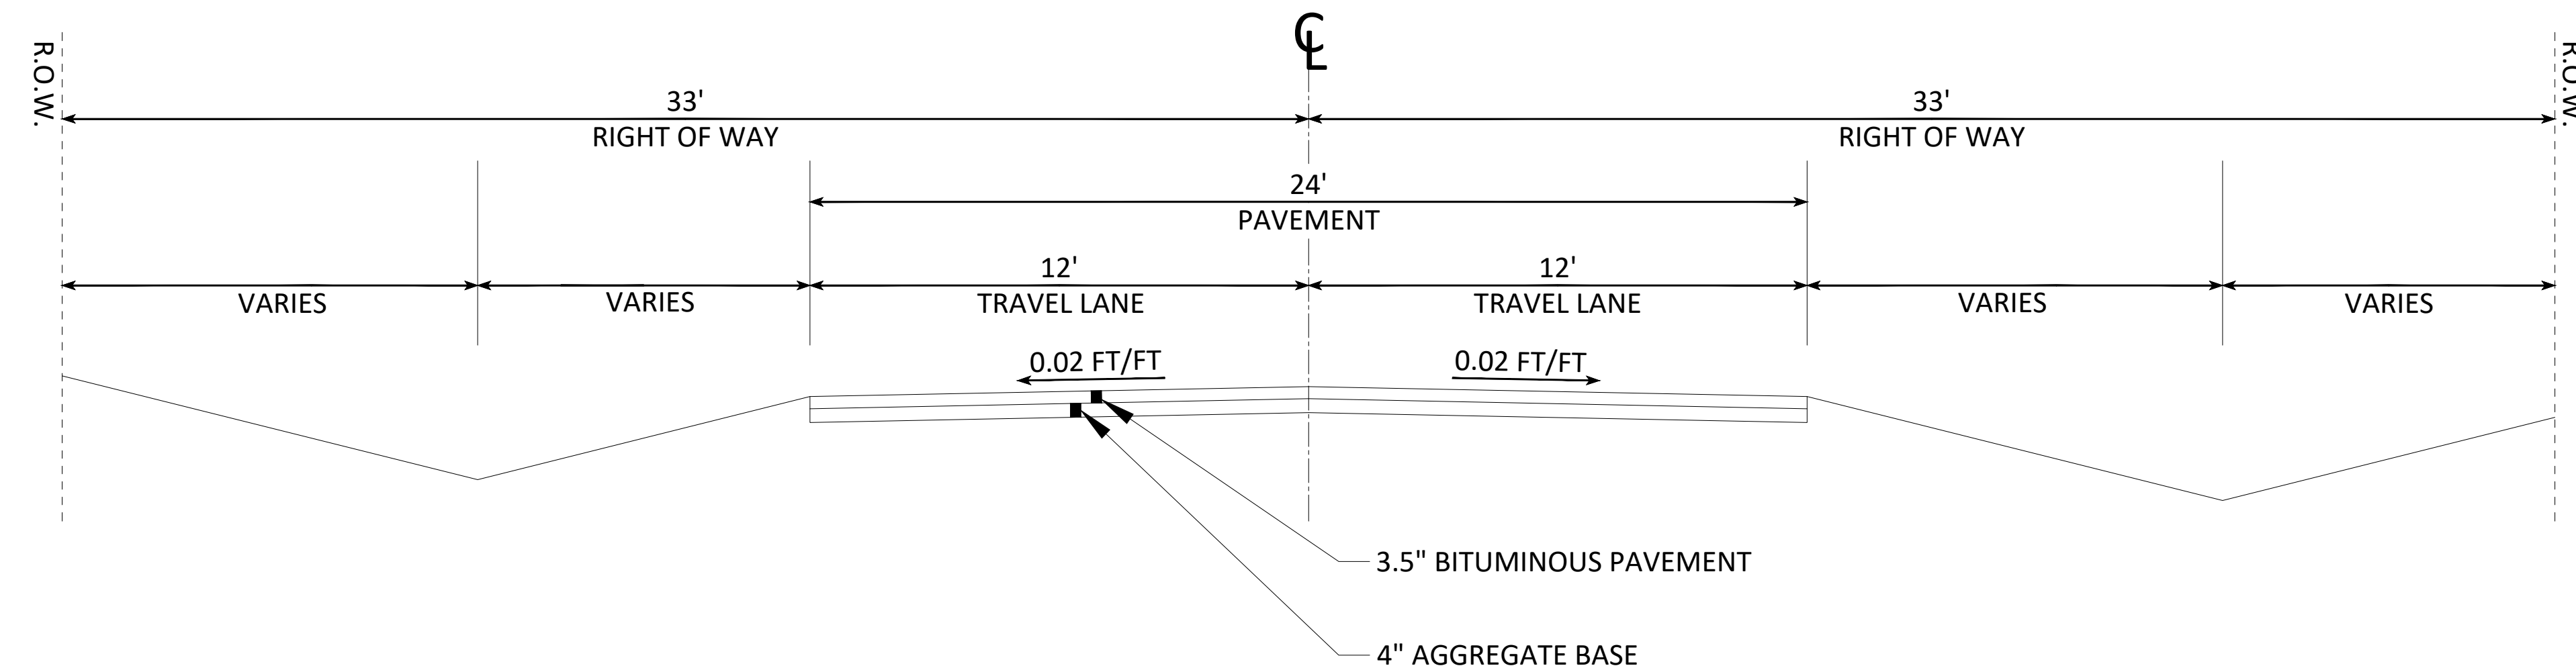

PROPOSED TYPICAL SECTION

