
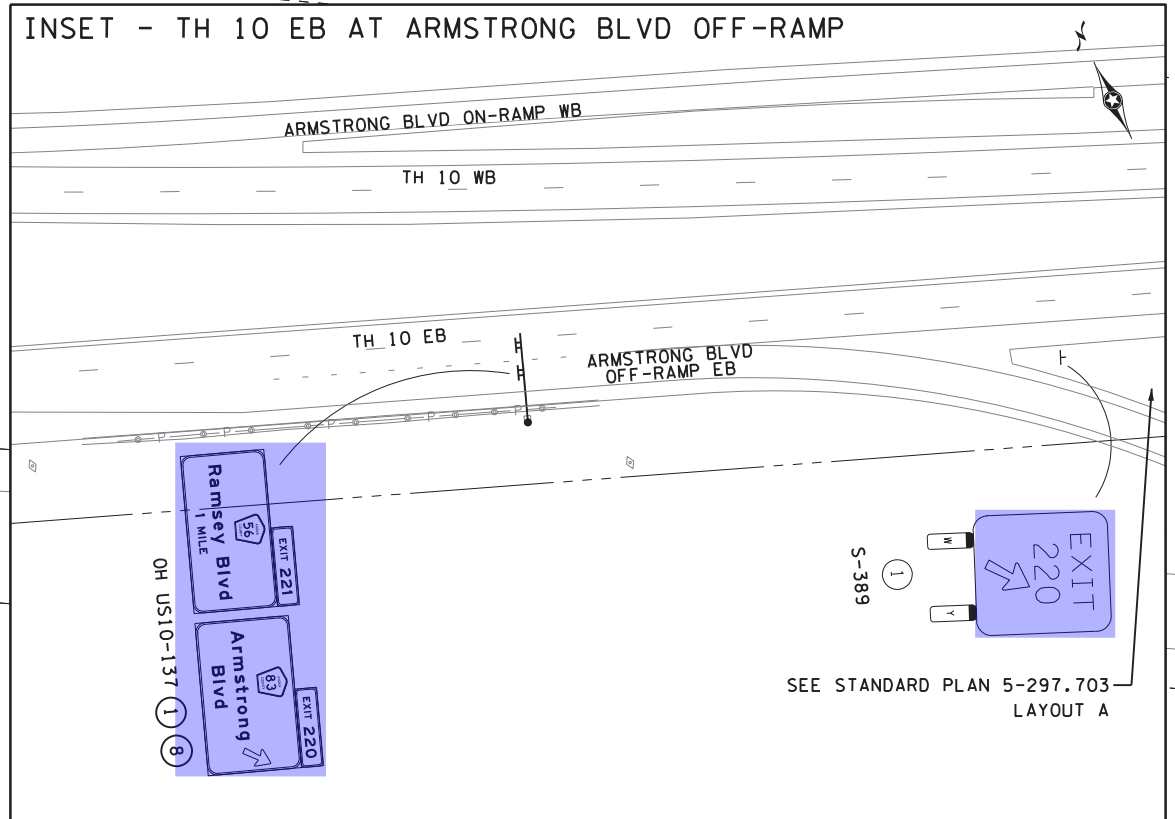


LEGEND

- ① F&I
- ② INPLACE
- ⑧ F&I OH ID PLATE
- ⑨ F&I EP SIGN PANEL
- ⑫ F&I SIGN PANEL OVERLAY
- ⑬ REPLACE POST CLIPS


EXHIBIT A - SIGNING
OWNERSHIP AND MAINTENANCE
AGREEMENT 1052605
ANOKA COUNTY AND CITY OF RAMSEY
SHEET 1 OF 17

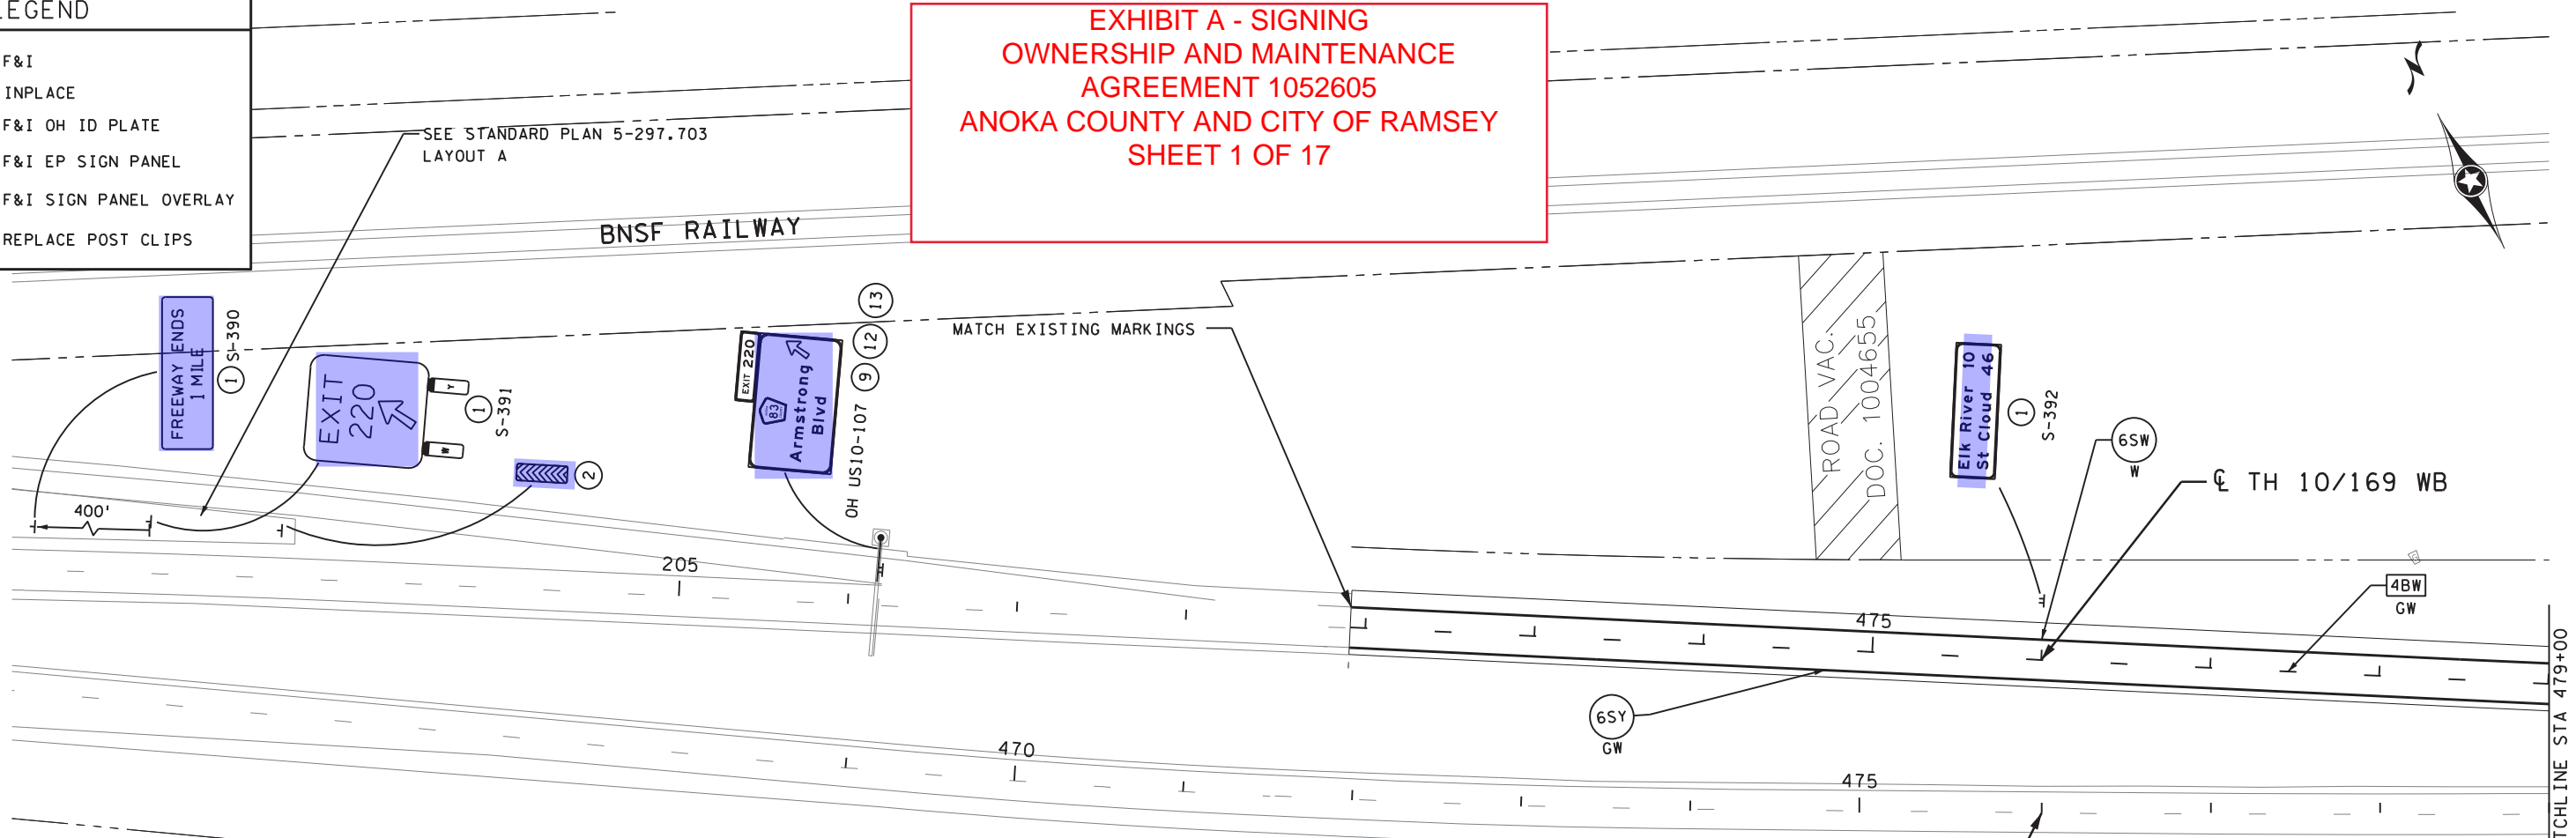

LEGEND

MnDOT

bmi.tbi
pdf-B and W.pitcfcg
1:03:56 PM
5/3/2023

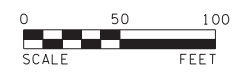

12224 NICOLLET AVENUE
BURNSVILLE, MINNESOTA 55337
Phone: (952) 890-0509
Email: Burnsville@bolton-menk.com
www.bolton-menk.com

REV.	BY	DATE

I HEREBY CERTIFY THAT THIS PLAN, SPECIFICATION, OR REPORT WAS PREPARED BY ME OR UNDER MY DIRECT SUPERVISION AND THAT I AM A DULY LICENSED PROFESSIONAL ENGINEER UNDER THE LAWS OF THE STATE OF MINNESOTA.

CURT T. BREZINA
LIC. NO. 59919
DATE 03-08-2023

DESIGNED	ABM
DRAWN	ABM
CHECKED	CTB

PROPOSED SIGNING & STRIPING

S.P. 0202-116 (TH10), S.P. 002-596-026, S.P. 002-656-001,
S.P. 002-657-003, S.P. 199-113-003, S.P. 199-115-006

TH 10/169 IMPROVEMENTS


SIGNING & STRIPING PLAN

SHEET
621
OF
685

LEGEND

① F&I


EXHIBIT A - SIGNING
OWNERSHIP AND MAINTENANCE
AGREEMENT 1052605 ANOKA COUNTY AND
CITY OF RAMSEY
SHEET 2 OF 17

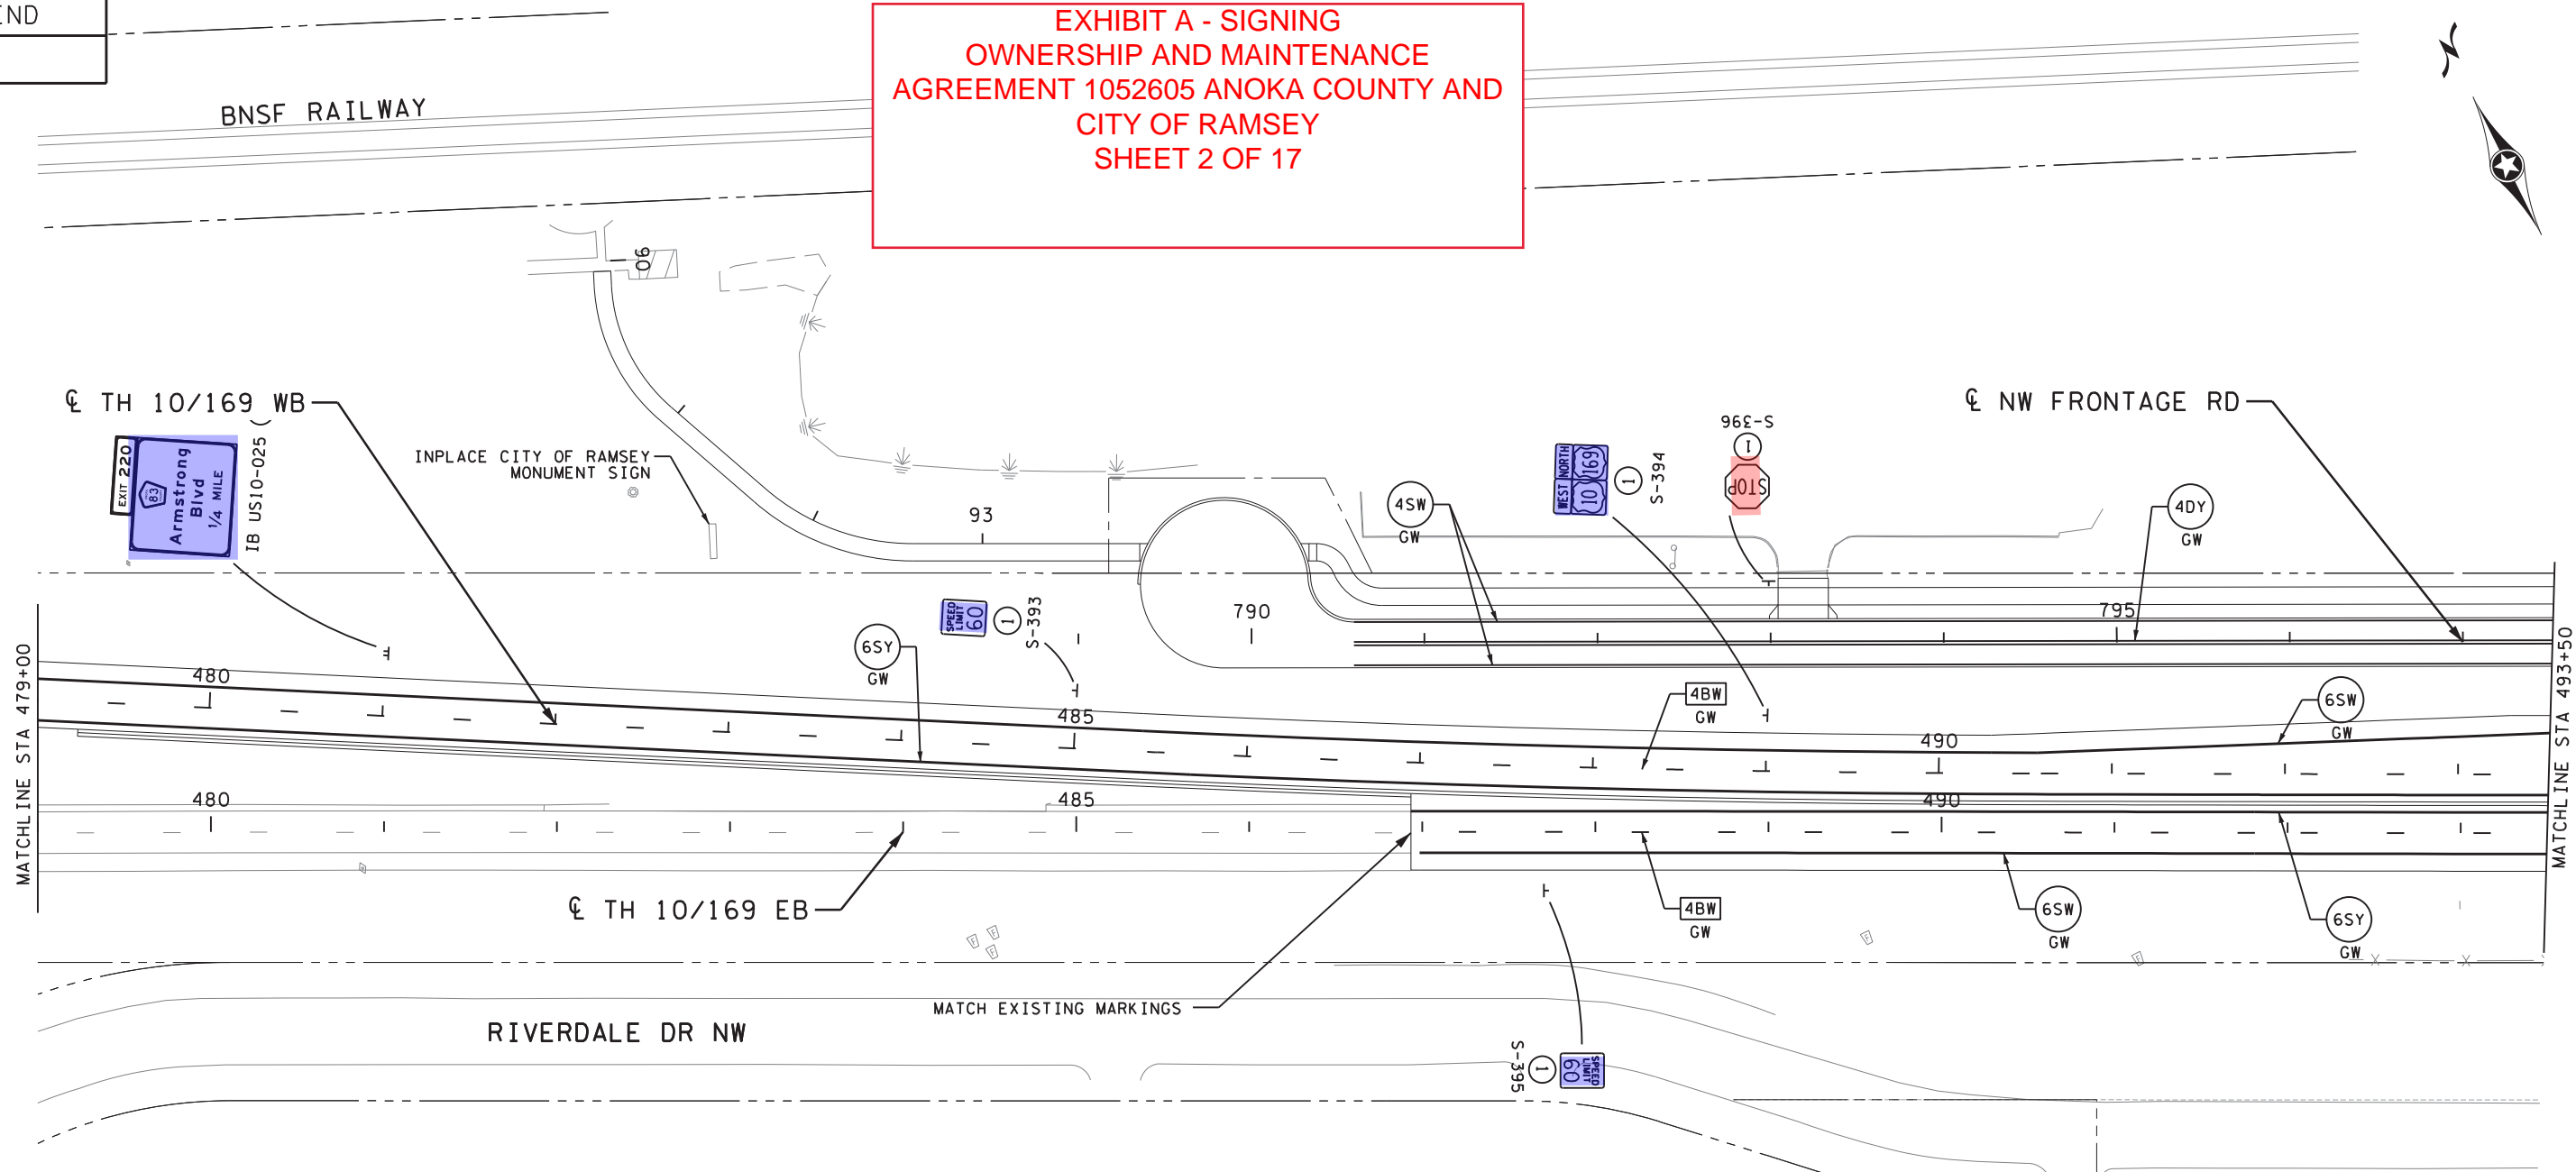

LEGEND

- MnDOT
- City of Ramsey

bmi.tbi
pdf-B and W.pltfcfg
11:56:01 AM
7/6/2023

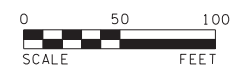

12224 NICOLLET AVENUE
BURNSVILLE, MINNESOTA 55337
Phone: (952) 890-0509
Email: Burnsville@bolton-menk.com
www.bolton-menk.com

REV.	BY	DATE

I HEREBY CERTIFY THAT THIS PLAN, SPECIFICATION, OR REPORT WAS PREPARED BY ME OR UNDER MY DIRECT SUPERVISION AND THAT I AM A DULY LICENSED PROFESSIONAL ENGINEER UNDER THE LAWS OF THE STATE OF MINNESOTA.

CURT T. BREZINA
LIC. NO. 59919 DATE 03-08-2023

DESIGNED	ABM
DRAWN	ABM
CHECKED	CTB


PROPOSED SIGNING & STRIPING
S.P. 0202-116 (TH10), S.P. 002-596-026, S.P. 002-656-001,
S.P. 002-657-003, S.P. 199-113-003, S.P. 199-115-006
TH 10/169 IMPROVEMENTS
SIGNING & STRIPING PLAN

SHEET
622
OF
685

LEGEND

- ① F&I
- ⑧ F&I OH ID PLATE

EXHIBIT A - SIGNING
OWNERSHIP AND MAINTENANCE
AGREEMENT 1052605
ANOKA COUNTY AND CITY OF RAMSEY
SHEET 3 OF 17

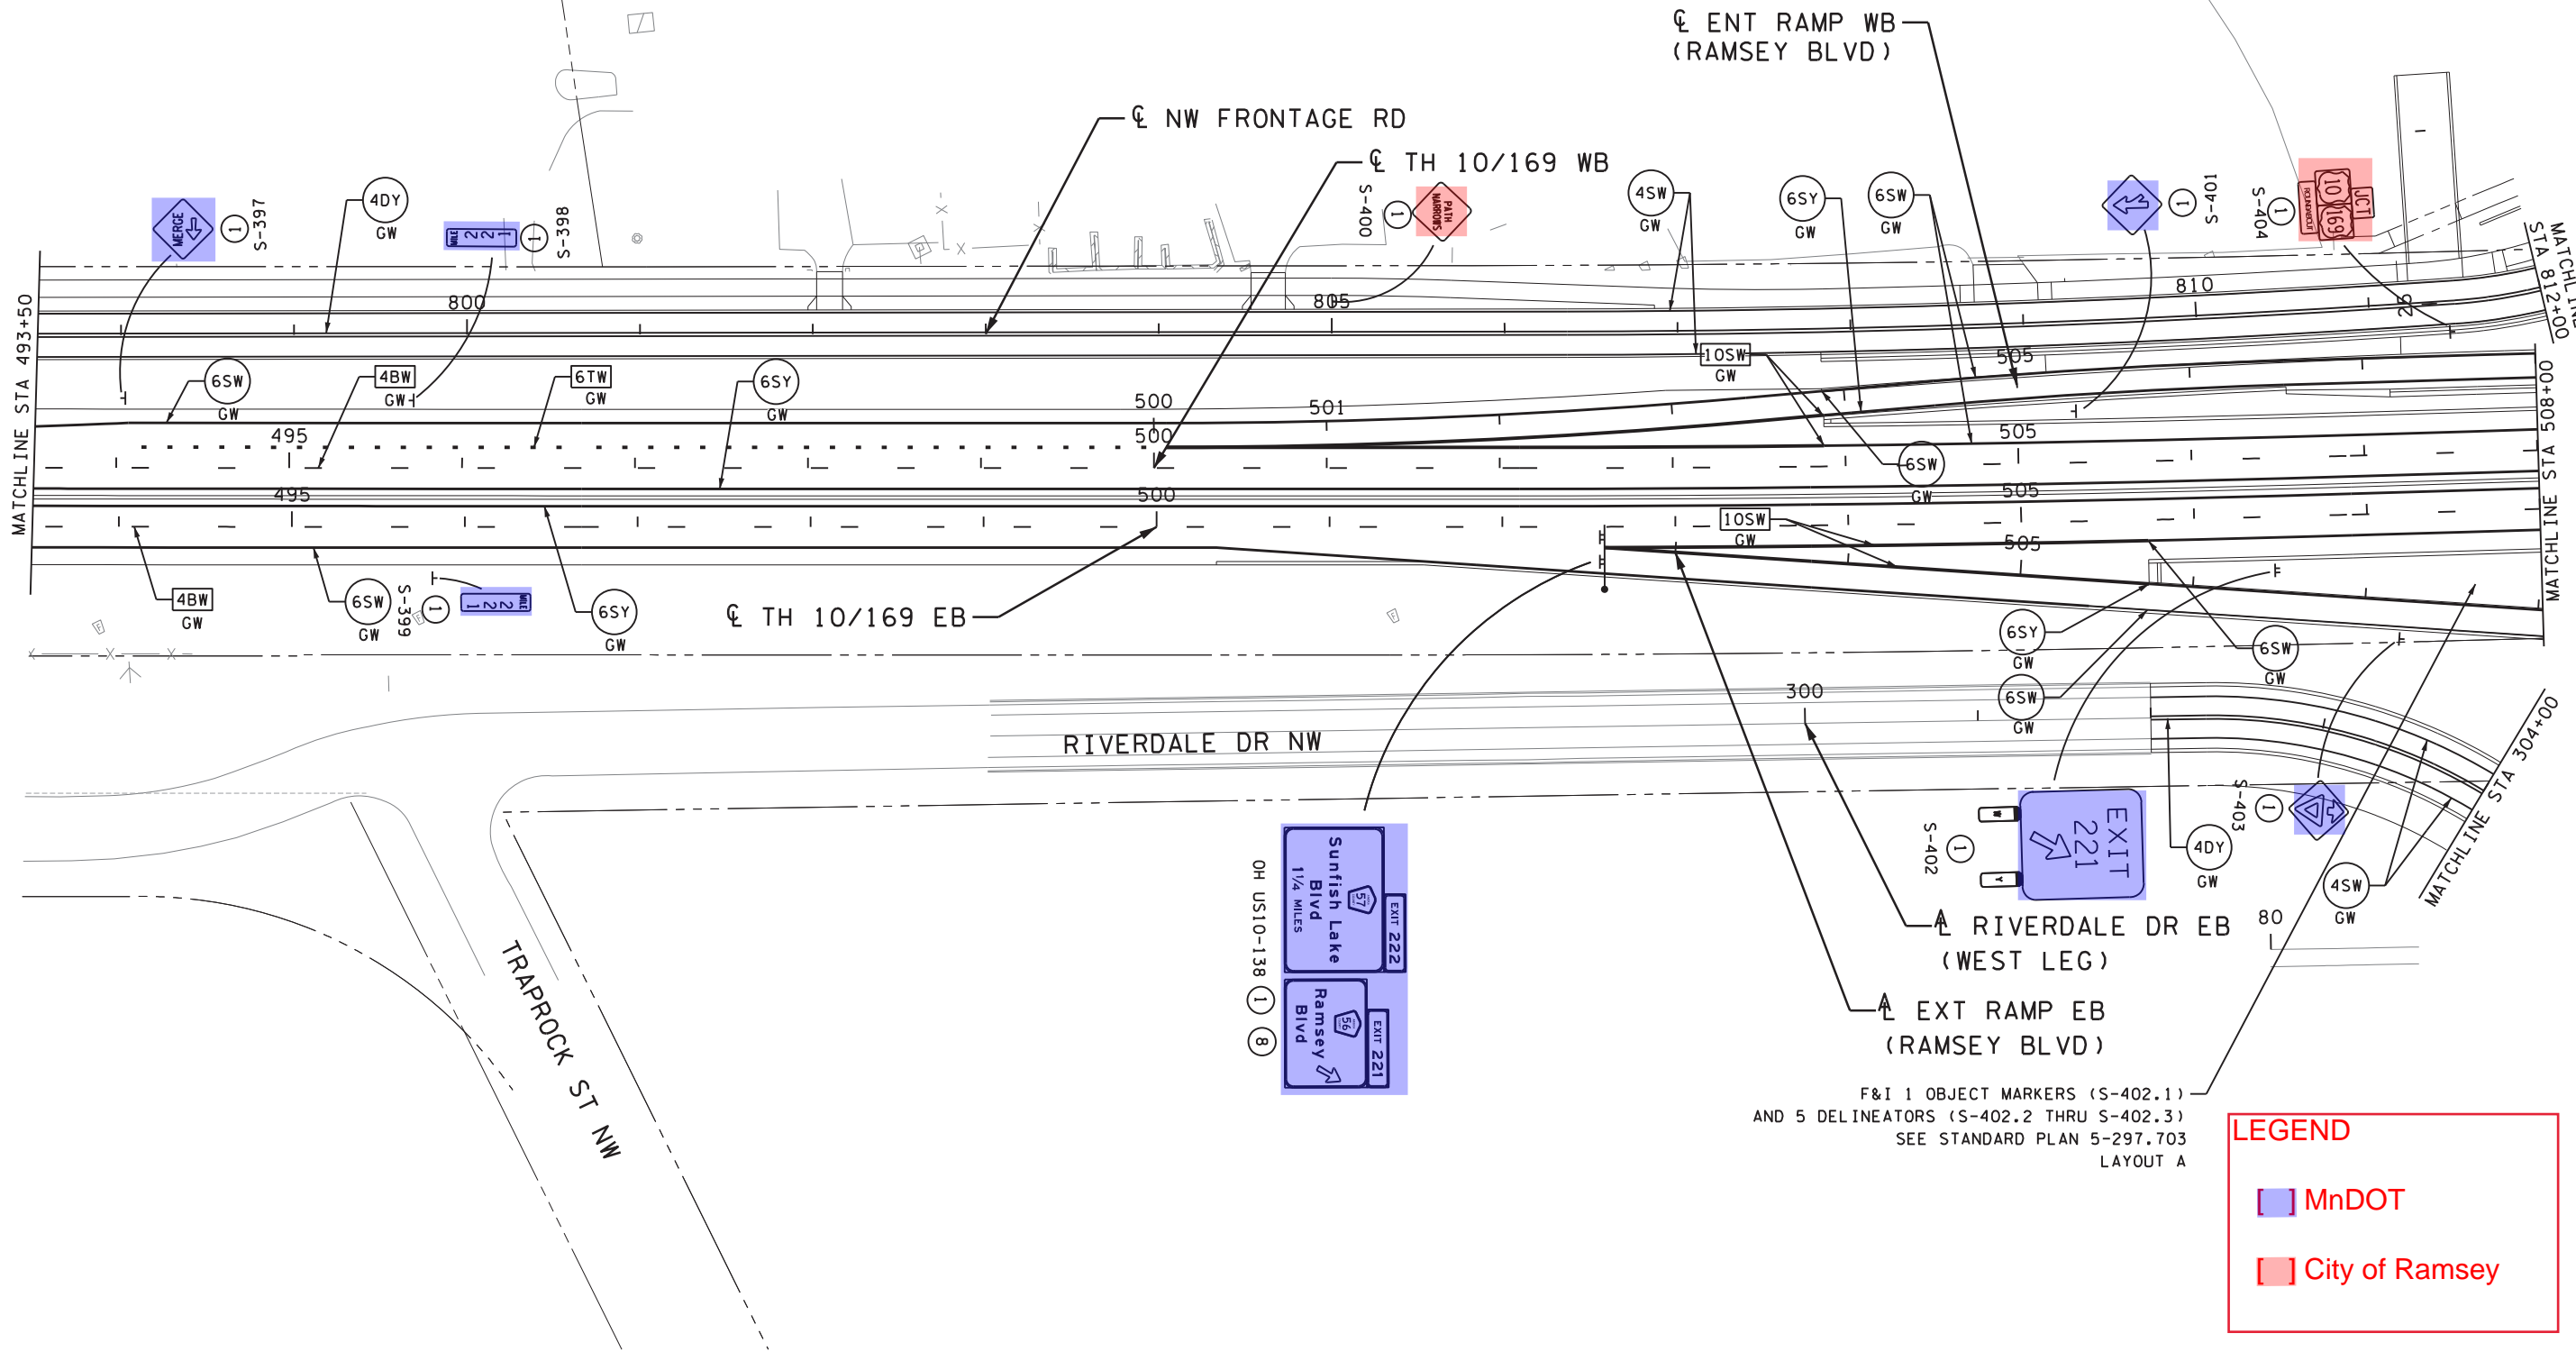

F&I 1 OBJECT MARKERS (S-402.1)
AND 5 DELINEATORS (S-402.2 THRU S-402.3)
SEE STANDARD PLAN 5-297.703
LAYOUT A


LEGEND

- MnDOT
- City of Ramsey

bmi.tbi

pdf-B and W.pitcfig
1:04:00 PM

tombu
5/3/2023

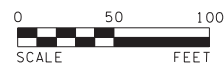

12224 NICOLLET AVENUE
BURNSVILLE, MINNESOTA 55337
Phone: (952) 890-0509
Email: Burnsville@bolton-menk.com
www.bolton-menk.com

REV.	BY	DATE

I HEREBY CERTIFY THAT THIS PLAN, SPECIFICATION, OR REPORT WAS PREPARED BY ME OR UNDER MY DIRECT SUPERVISION AND THAT I AM A DULY LICENSED PROFESSIONAL ENGINEER UNDER THE LAWS OF THE STATE OF MINNESOTA.

Curt Brezina
CURT T. BREZINA
LIC. NO. 59919 DATE 03-08-2023

DESIGNED
ABM
DRAWN
ABM
CHECKED
CTB

PROPOSED SIGNING & STRIPING

S.P. 0202-116 (TH10), S.P. 002-596-026, S.P. 002-656-001,
S.P. 002-657-003, S.P. 199-113-003, S.P. 199-115-006
TH 10/169 IMPROVEMENTS

SIGNING & STRIPING PLAN

SHEET
623
OF
685


LEGEND

- ① F&I
- ⑥ INSTALL


EXHIBIT A - SIGNING OWNERSHIP AND MAINTENANCE AGREEMENT 1052605 ANOKA COUNTY AND CITY OF RAMSEY SHEET 4 OF 17

LEGEND

- MnDOT
- Anoka County
- City of Ramsey

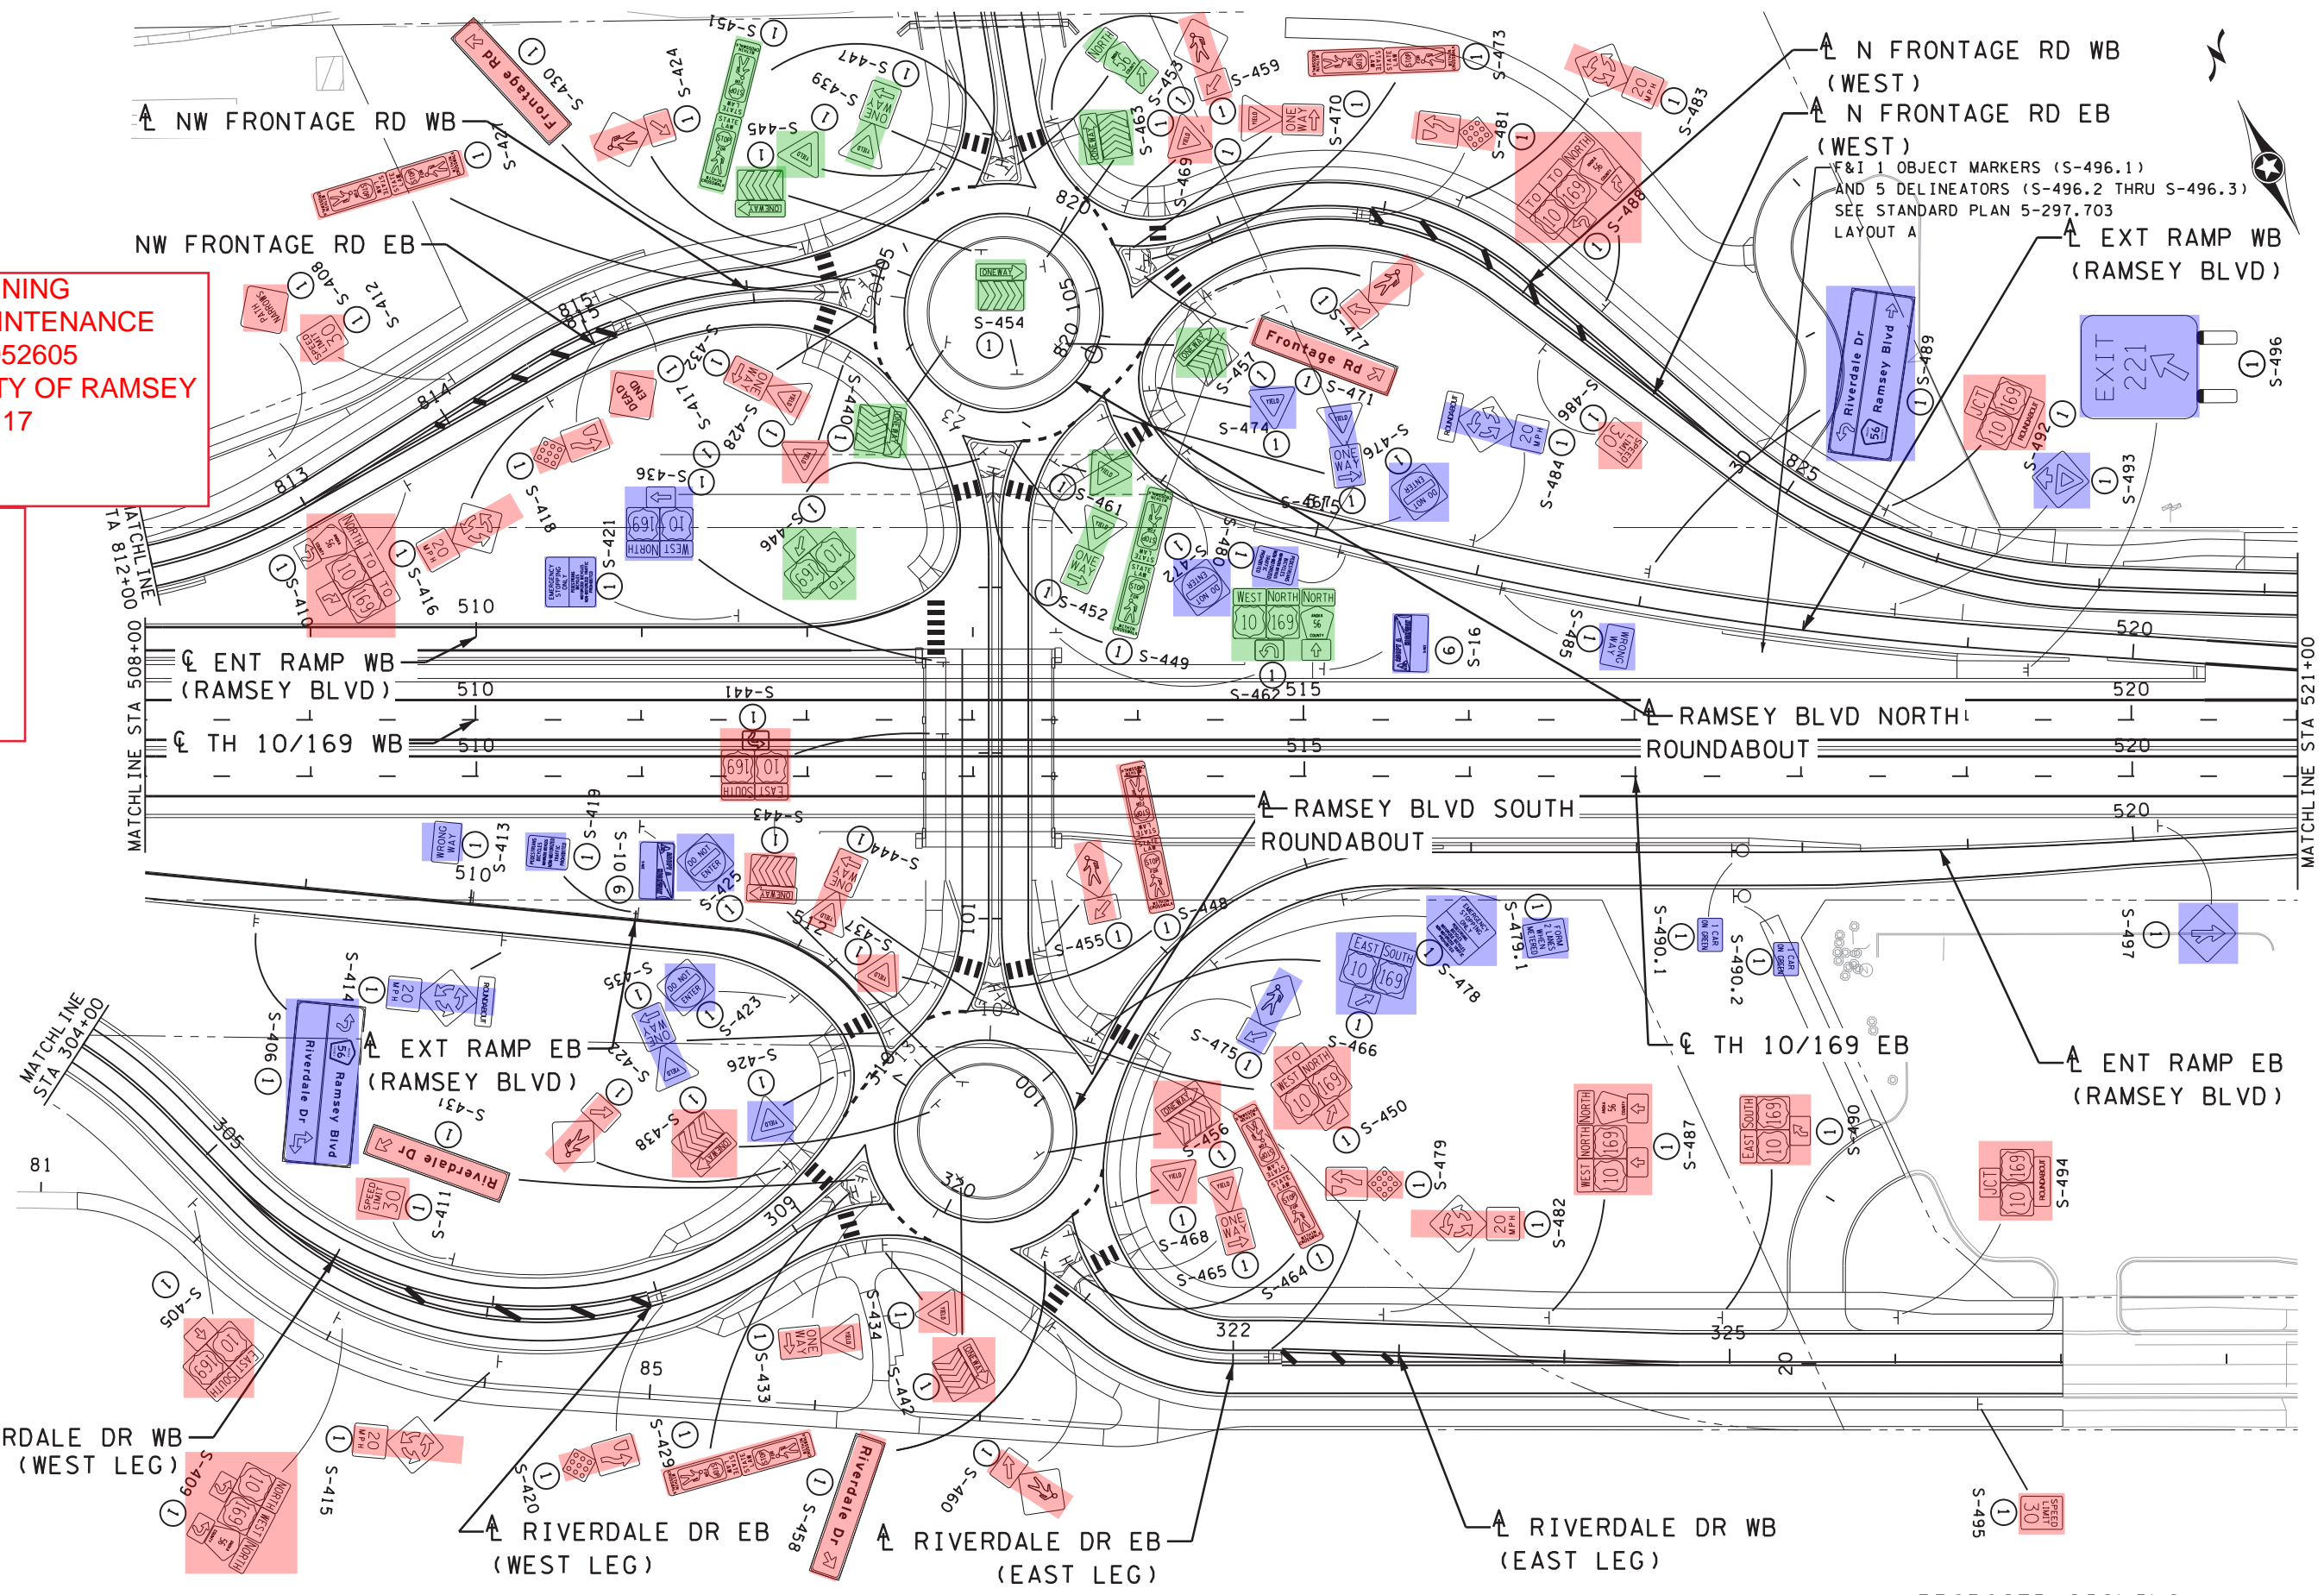

F&I 1 OBJECT MARKERS (S-496.1) AND 5 DELINEATORS (S-496.2 THRU S-496.3) SEE STANDARD PLAN 5-297.703 LAYOUT A

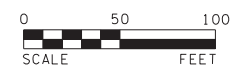

12224 NICOLLET AVENUE
BURNSVILLE, MINNESOTA 55337
Phone: (952) 890-0509
Email: Burnsville@bolton-menk.com
www.bolton-menk.com

REV.	BY	DATE

I HEREBY CERTIFY THAT THIS PLAN, SPECIFICATION, OR REPORT WAS PREPARED BY ME OR UNDER MY DIRECT SUPERVISION AND THAT I AM A DULY LICENSED PROFESSIONAL ENGINEER UNDER THE LAWS OF THE STATE OF MINNESOTA.

CURT T. BREZINA
LIC. NO. 59919 DATE 03-08-2023

DESIGNED ABM
DRAWN ABM
CHECKED CTB


PROPOSED SIGNING
S.P. 0202-116 (TH10), S.P. 002-596-026, S.P. 002-656-001, S.P. 002-657-003, S.P. 199-113-003, S.P. 199-115-006
TH 10/169 IMPROVEMENTS
SIGNING & STRIPING PLAN

SHEET 624 OF 685

bmi.tbi
pdf-B and W.pitcfcg
11:56:03 AM
7/6/2023

**EXHIBIT A - SIGNING
OWNERSHIP AND MAINTENANCE
AGREEMENT 1052605
ANOKA COUNTY AND CITY OF RAMSEY
SHEET 5 OF 17**


LEGEND	
①	F&I
⑧	F&I OH ID PLATE

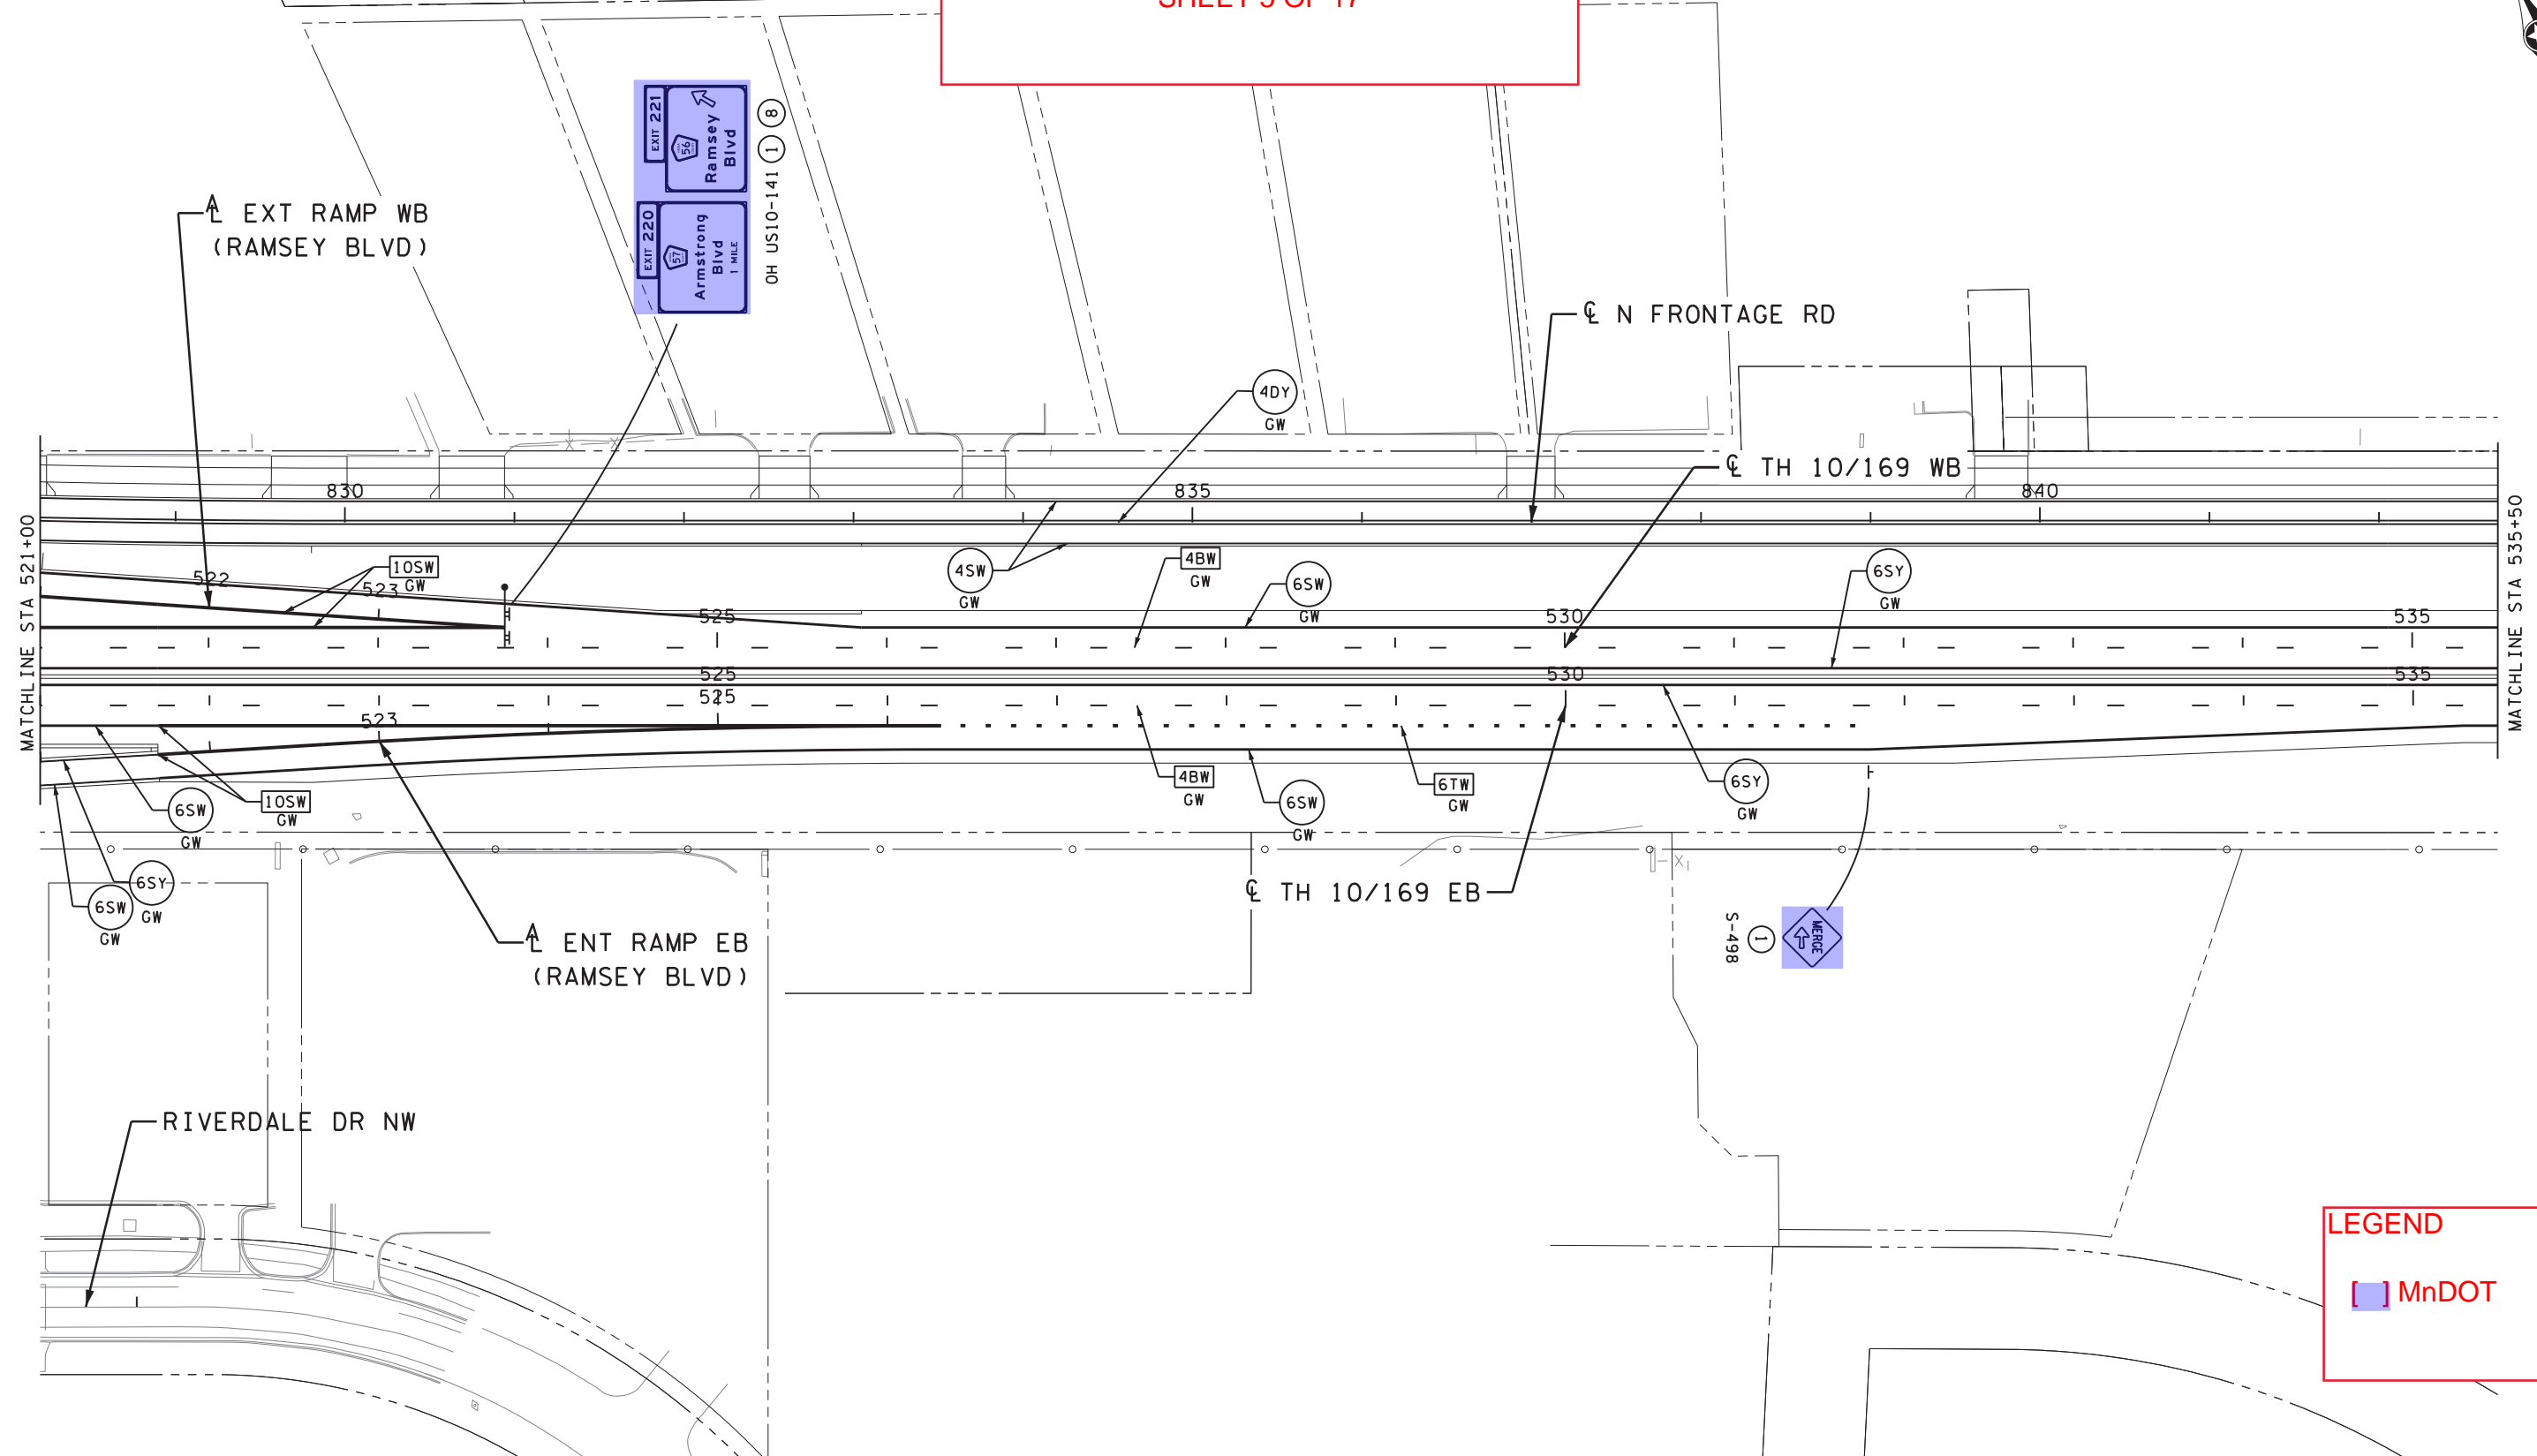

LEGEND	
	MnDOT

bmi.tbl
pdf-B and W.pltfcfg
1:04:07 PM
5/3/2023

H:\AKCO\T44121316\CAD\MS\plans\SignStrip\Proposed Signing & Striping\cd0202116_stp005.dgn

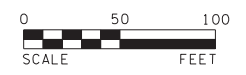

12224 NICOLLET AVENUE
BURNSVILLE, MINNESOTA 55337
Phone: (952) 890-0509
Email: Burnsville@bolton-menk.com
www.bolton-menk.com

REV.	BY	DATE

I HEREBY CERTIFY THAT THIS PLAN, SPECIFICATION, OR REPORT WAS PREPARED BY ME OR UNDER MY DIRECT SUPERVISION AND THAT I AM A DULY LICENSED PROFESSIONAL ENGINEER UNDER THE LAWS OF THE STATE OF MINNESOTA.

CURT T. BREZINA
LIC. NO. 59919
DATE 03-08-2023

DESIGNED	ABM
DRAWN	ABM
CHECKED	CTB


PROPOSED SIGNING & STRIPING
S.P. 0202-116 (TH10), S.P. 002-596-026, S.P. 002-656-001,
S.P. 002-657-003, S.P. 199-113-003, S.P. 199-115-006
TH 10/169 IMPROVEMENTS
SIGNING & STRIPING PLAN

SHEET
626
OF
685

**EXHIBIT A - SIGNING
OWNERSHIP AND MAINTENANCE
AGREEMENT 1052605
ANOKA COUNTY AND CITY OF RAMSEY
SHEET 6 OF 17**




LEGEND	
①	F&I
②	INPLACE
⑥	INSTALL

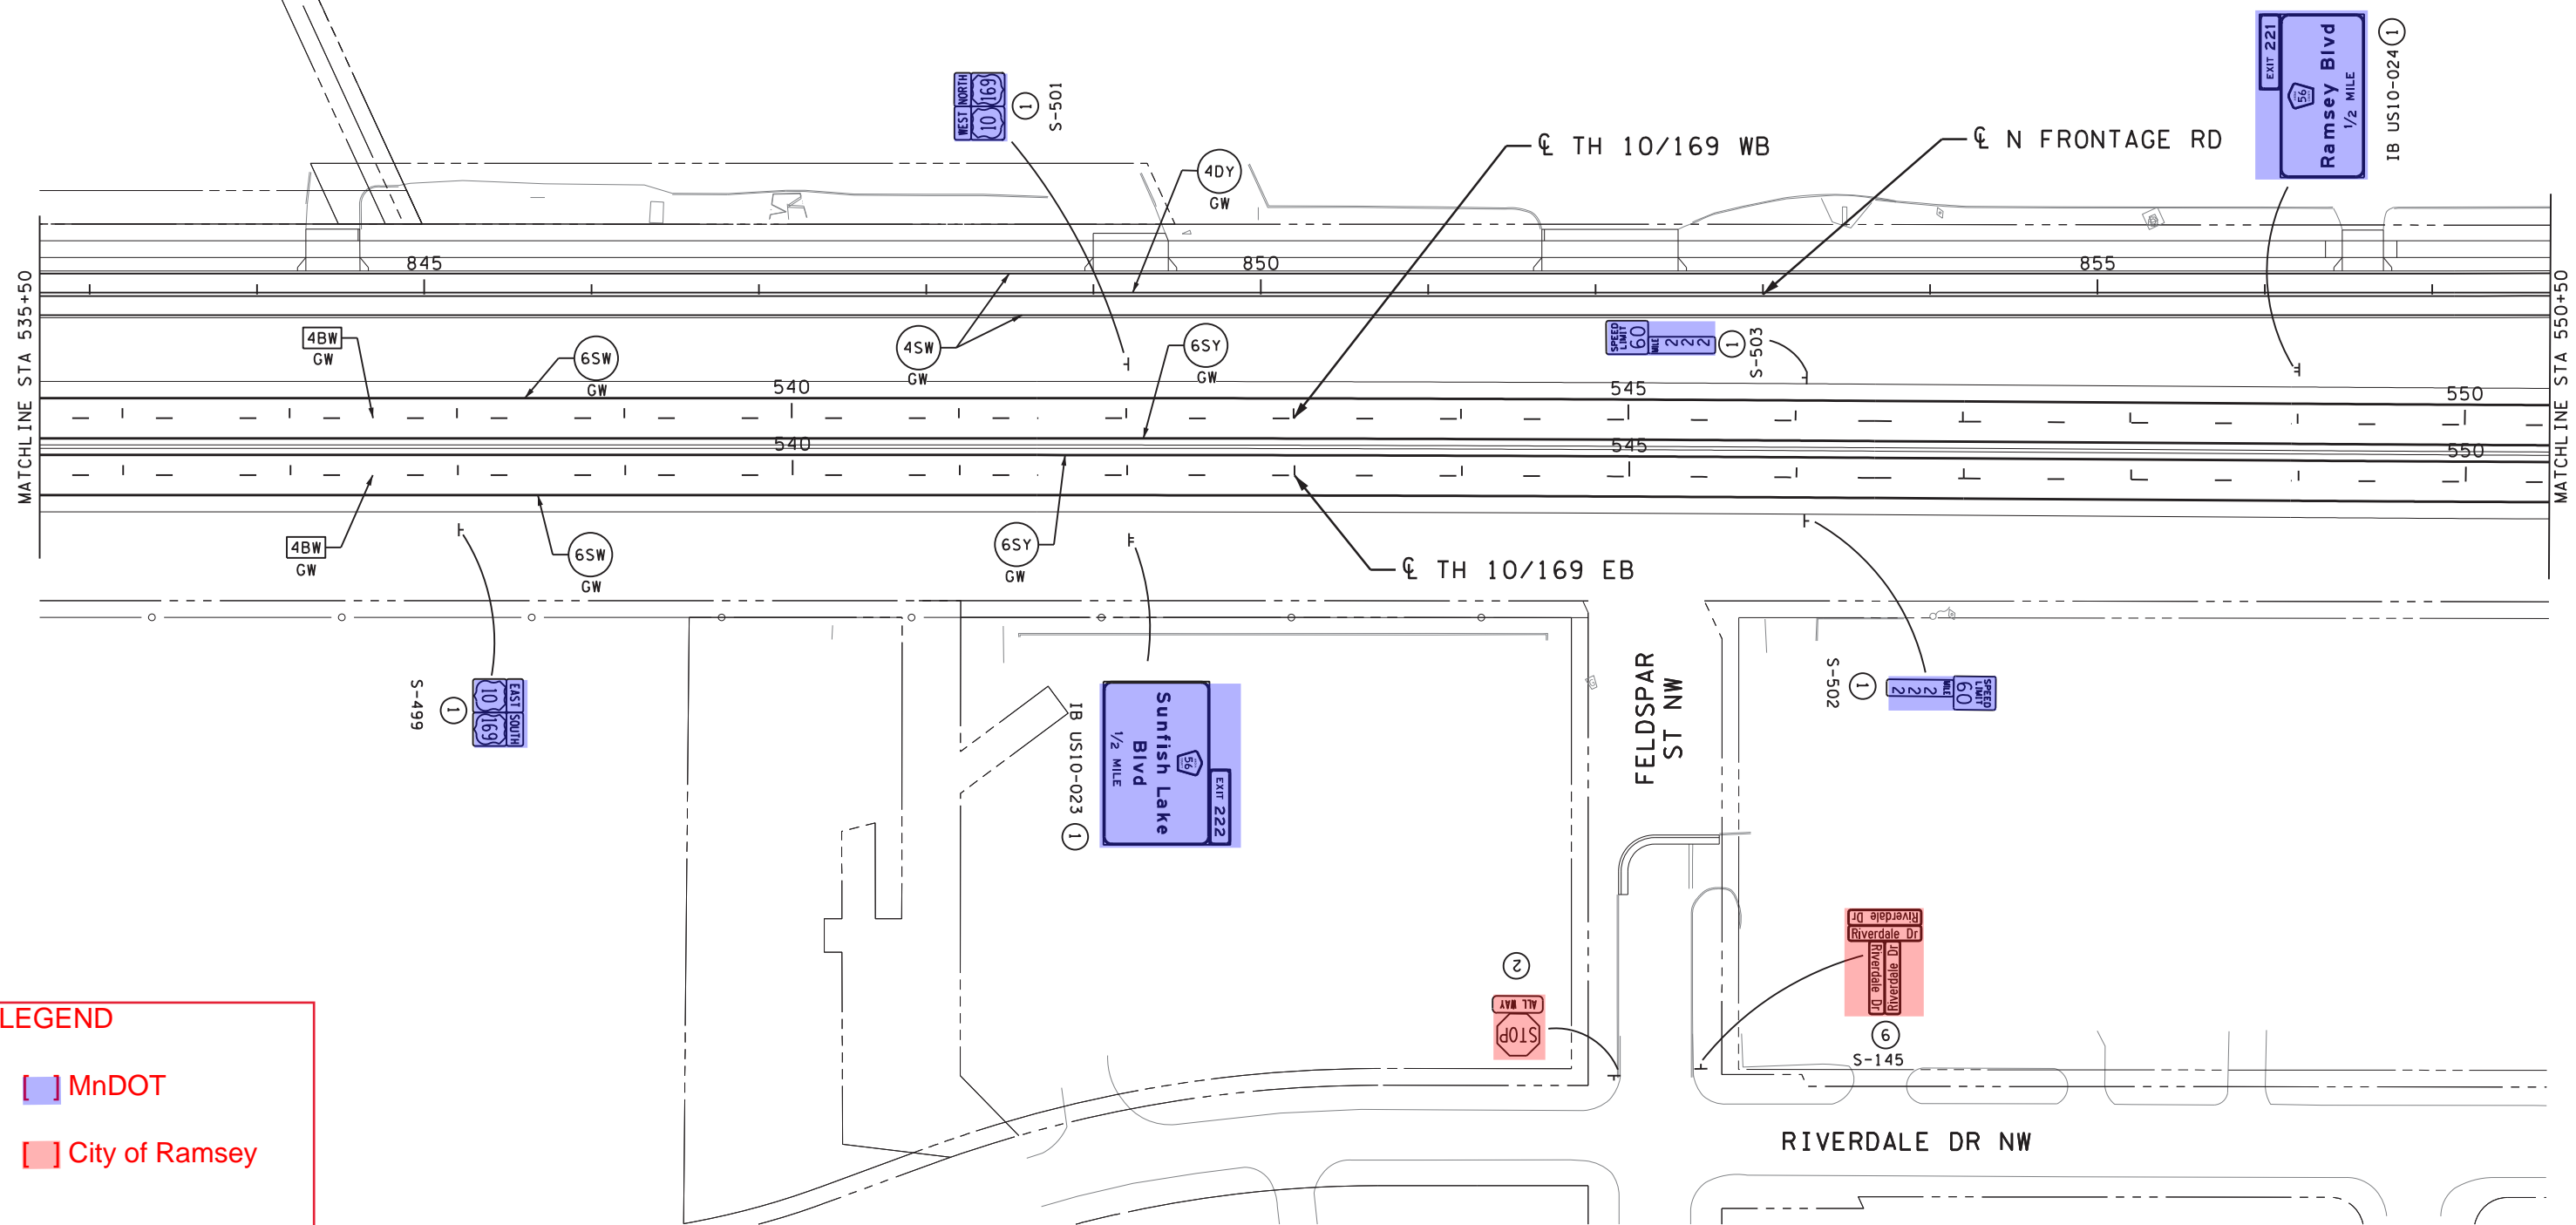

LEGEND	
	MnDOT
	City of Ramsey

bmi.tbi
pdf-B and W.pltfcfg
1:04:09 PM
tombu
5/3/2023

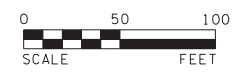

12224 NICOLLET AVENUE
BURNSVILLE, MINNESOTA 55337
Phone: (952) 890-0509
Email: Burnsville@bolton-menk.com
www.bolton-menk.com

REV.	BY	DATE

I HEREBY CERTIFY THAT THIS PLAN, SPECIFICATION, OR REPORT WAS PREPARED BY ME OR UNDER MY DIRECT SUPERVISION AND THAT I AM A DULY LICENSED PROFESSIONAL ENGINEER UNDER THE LAWS OF THE STATE OF MINNESOTA.

CURT T. BREZINA
LIC. NO. 59919
DATE 03-08-2023

DESIGNED	ABM
DRAWN	ABM
CHECKED	CTB



PROPOSED SIGNING & STRIPING
S.P. 0202-116 (TH10), S.P. 002-596-026, S.P. 002-656-001,
S.P. 002-657-003, S.P. 199-113-003, S.P. 199-115-006
TH 10/169 IMPROVEMENTS
SIGNING & STRIPING PLAN

SHEET
627
OF
685


**EXHIBIT A - SIGNING
OWNERSHIP AND MAINTENANCE
AGREEMENT 1052605
ANOKA COUNTY AND CITY OF RAMSEY
SHEET 7 OF 17**

LEGEND	
①	F&I
⑧	F&I OH ID PLATE

LEGEND	
	MnDOT

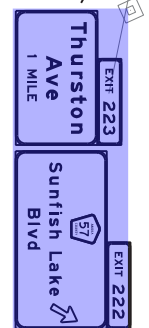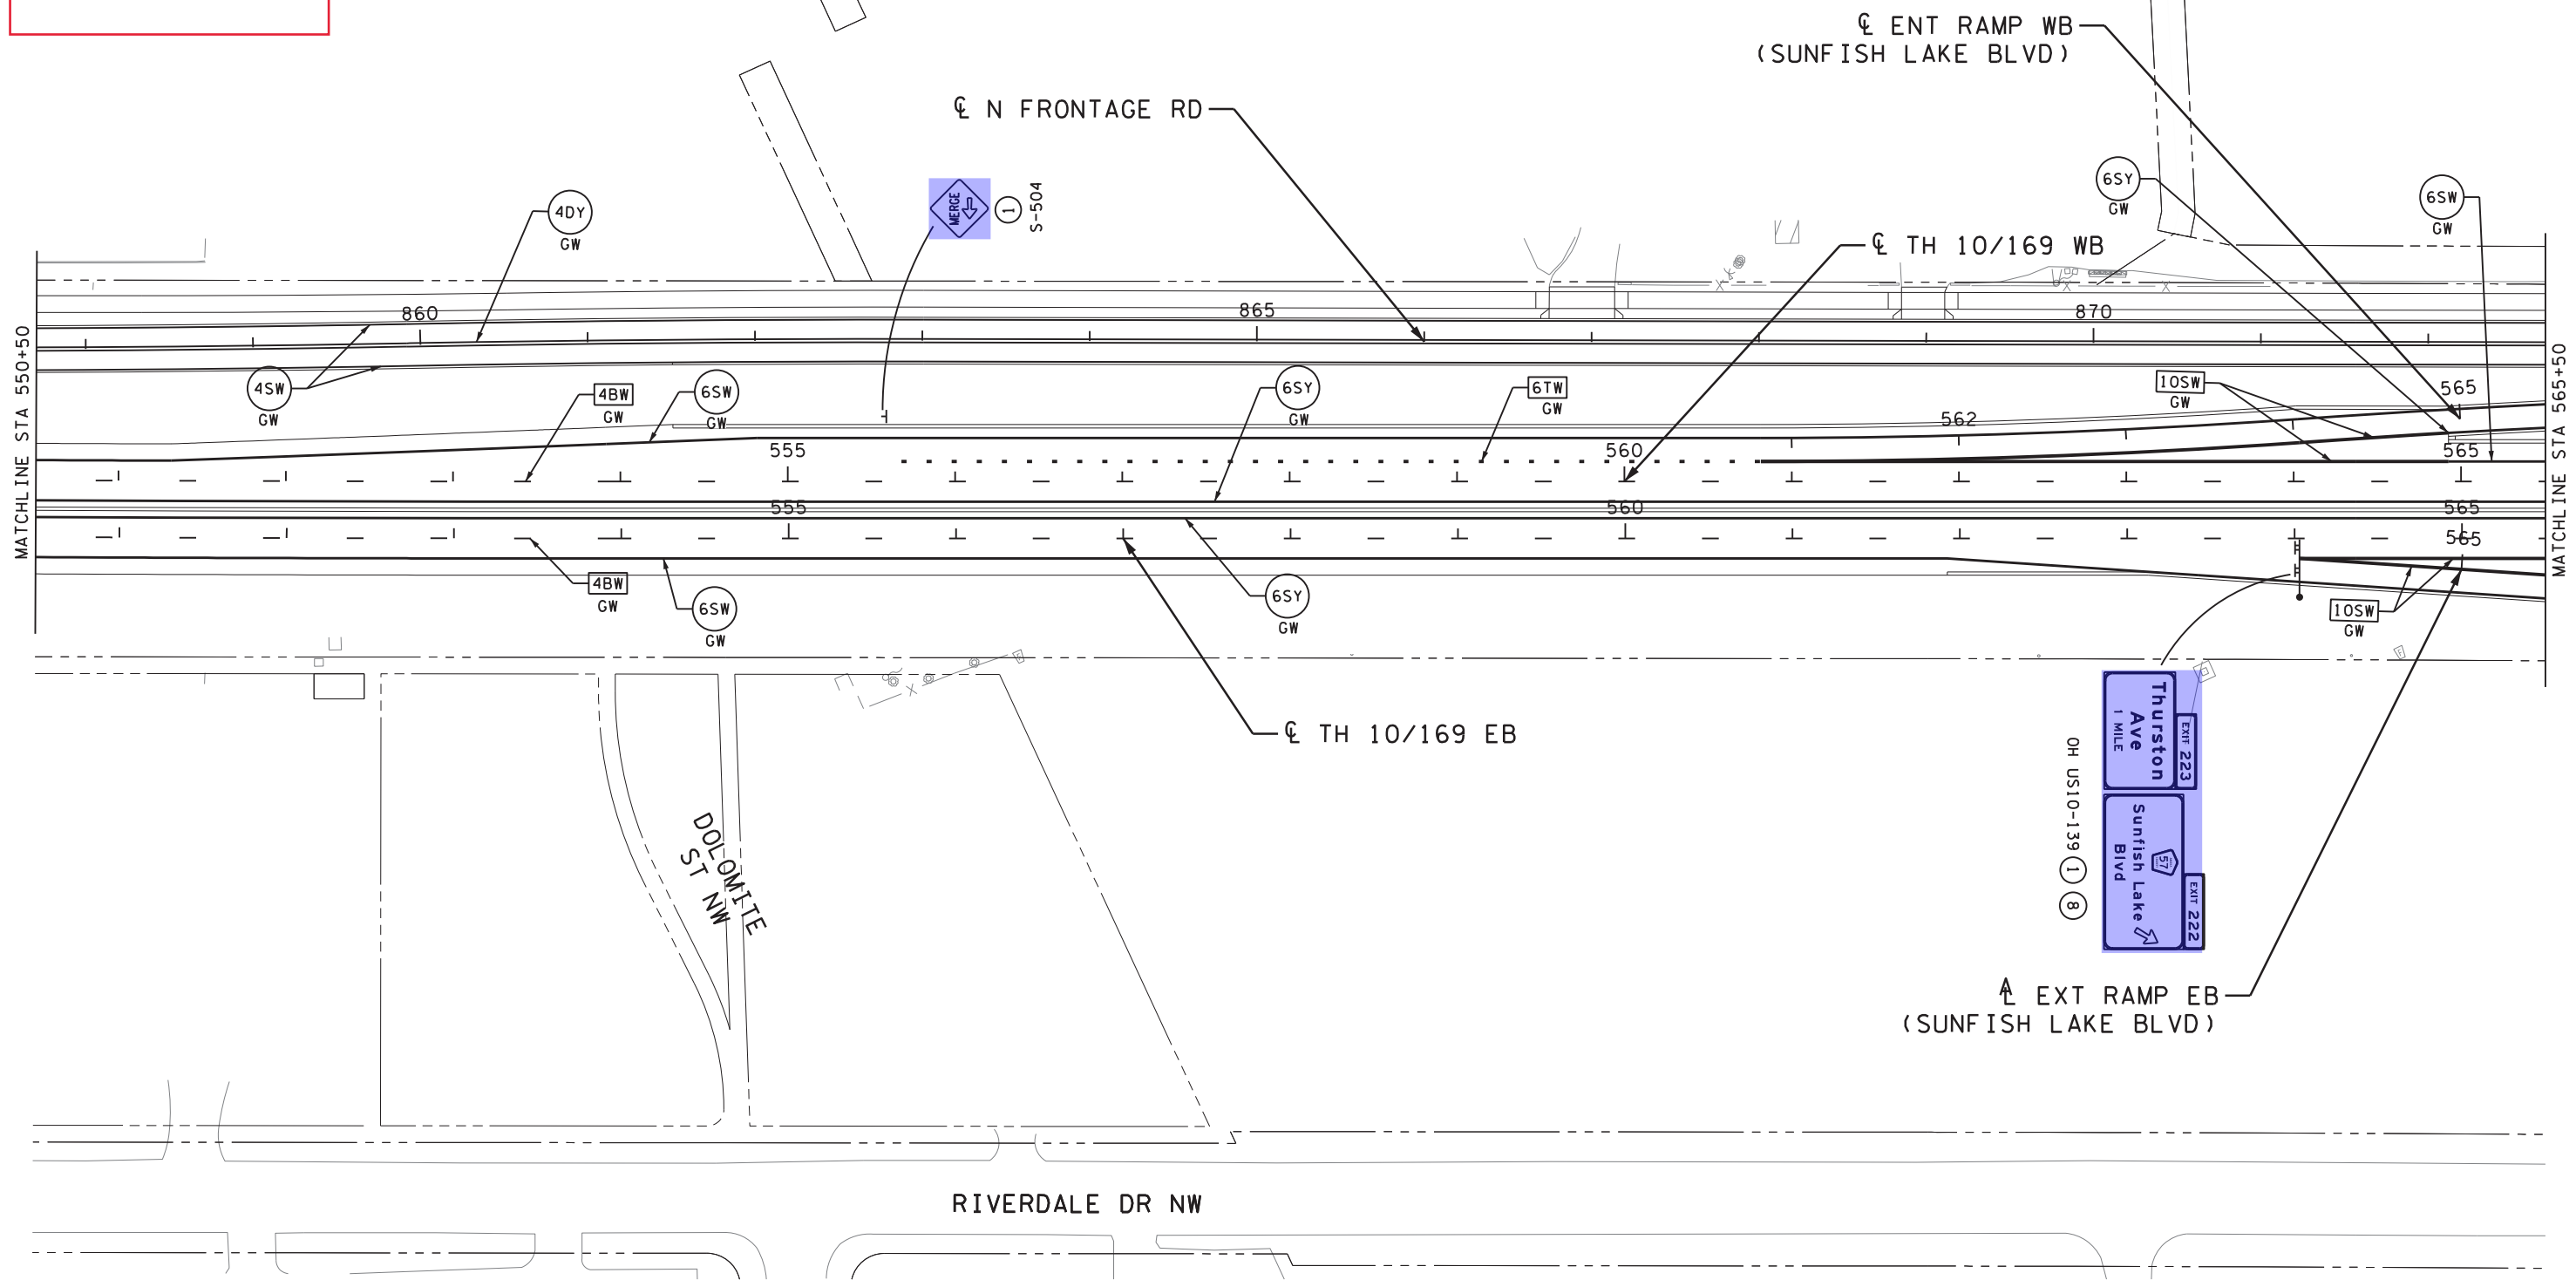

bmi.tbi
pdf-B and W.pltcfgr
1:04:18 PM
tombu
5/3/2023

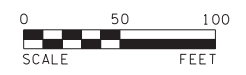

12224 NICOLLET AVENUE
BURNSVILLE, MINNESOTA 55337
Phone: (952) 890-0509
Email: Burnsville@bolton-menk.com
www.bolton-menk.com

REV.	BY	DATE

I HEREBY CERTIFY THAT THIS PLAN, SPECIFICATION, OR REPORT WAS PREPARED BY ME OR UNDER MY DIRECT SUPERVISION AND THAT I AM A DULY LICENSED PROFESSIONAL ENGINEER UNDER THE LAWS OF THE STATE OF MINNESOTA.

CURT T. BREZINA
LIC. NO. 59919 DATE 03-08-2023

DESIGNED	ABM
DRAWN	ABM
CHECKED	CTB

PROPOSED SIGNING & STRIPING
S.P. 0202-116 (TH10), S.P. 002-596-026, S.P. 002-656-001,
S.P. 002-657-003, S.P. 199-113-003, S.P. 199-115-006
TH 10/169 IMPROVEMENTS
SIGNING & STRIPING PLAN

SHEET
628
OF
685


**EXHIBIT A - SIGNING
OWNERSHIP AND MAINTENANCE
AGREEMENT 1052605
ANOKA COUNTY AND CITY OF RAMSEY
SHEET 8 OF 17**

LEGEND


- MnDOT
- Anoka County
- City of Ramsey

LEGEND

- ① F&I
- ⑥ INSTALL

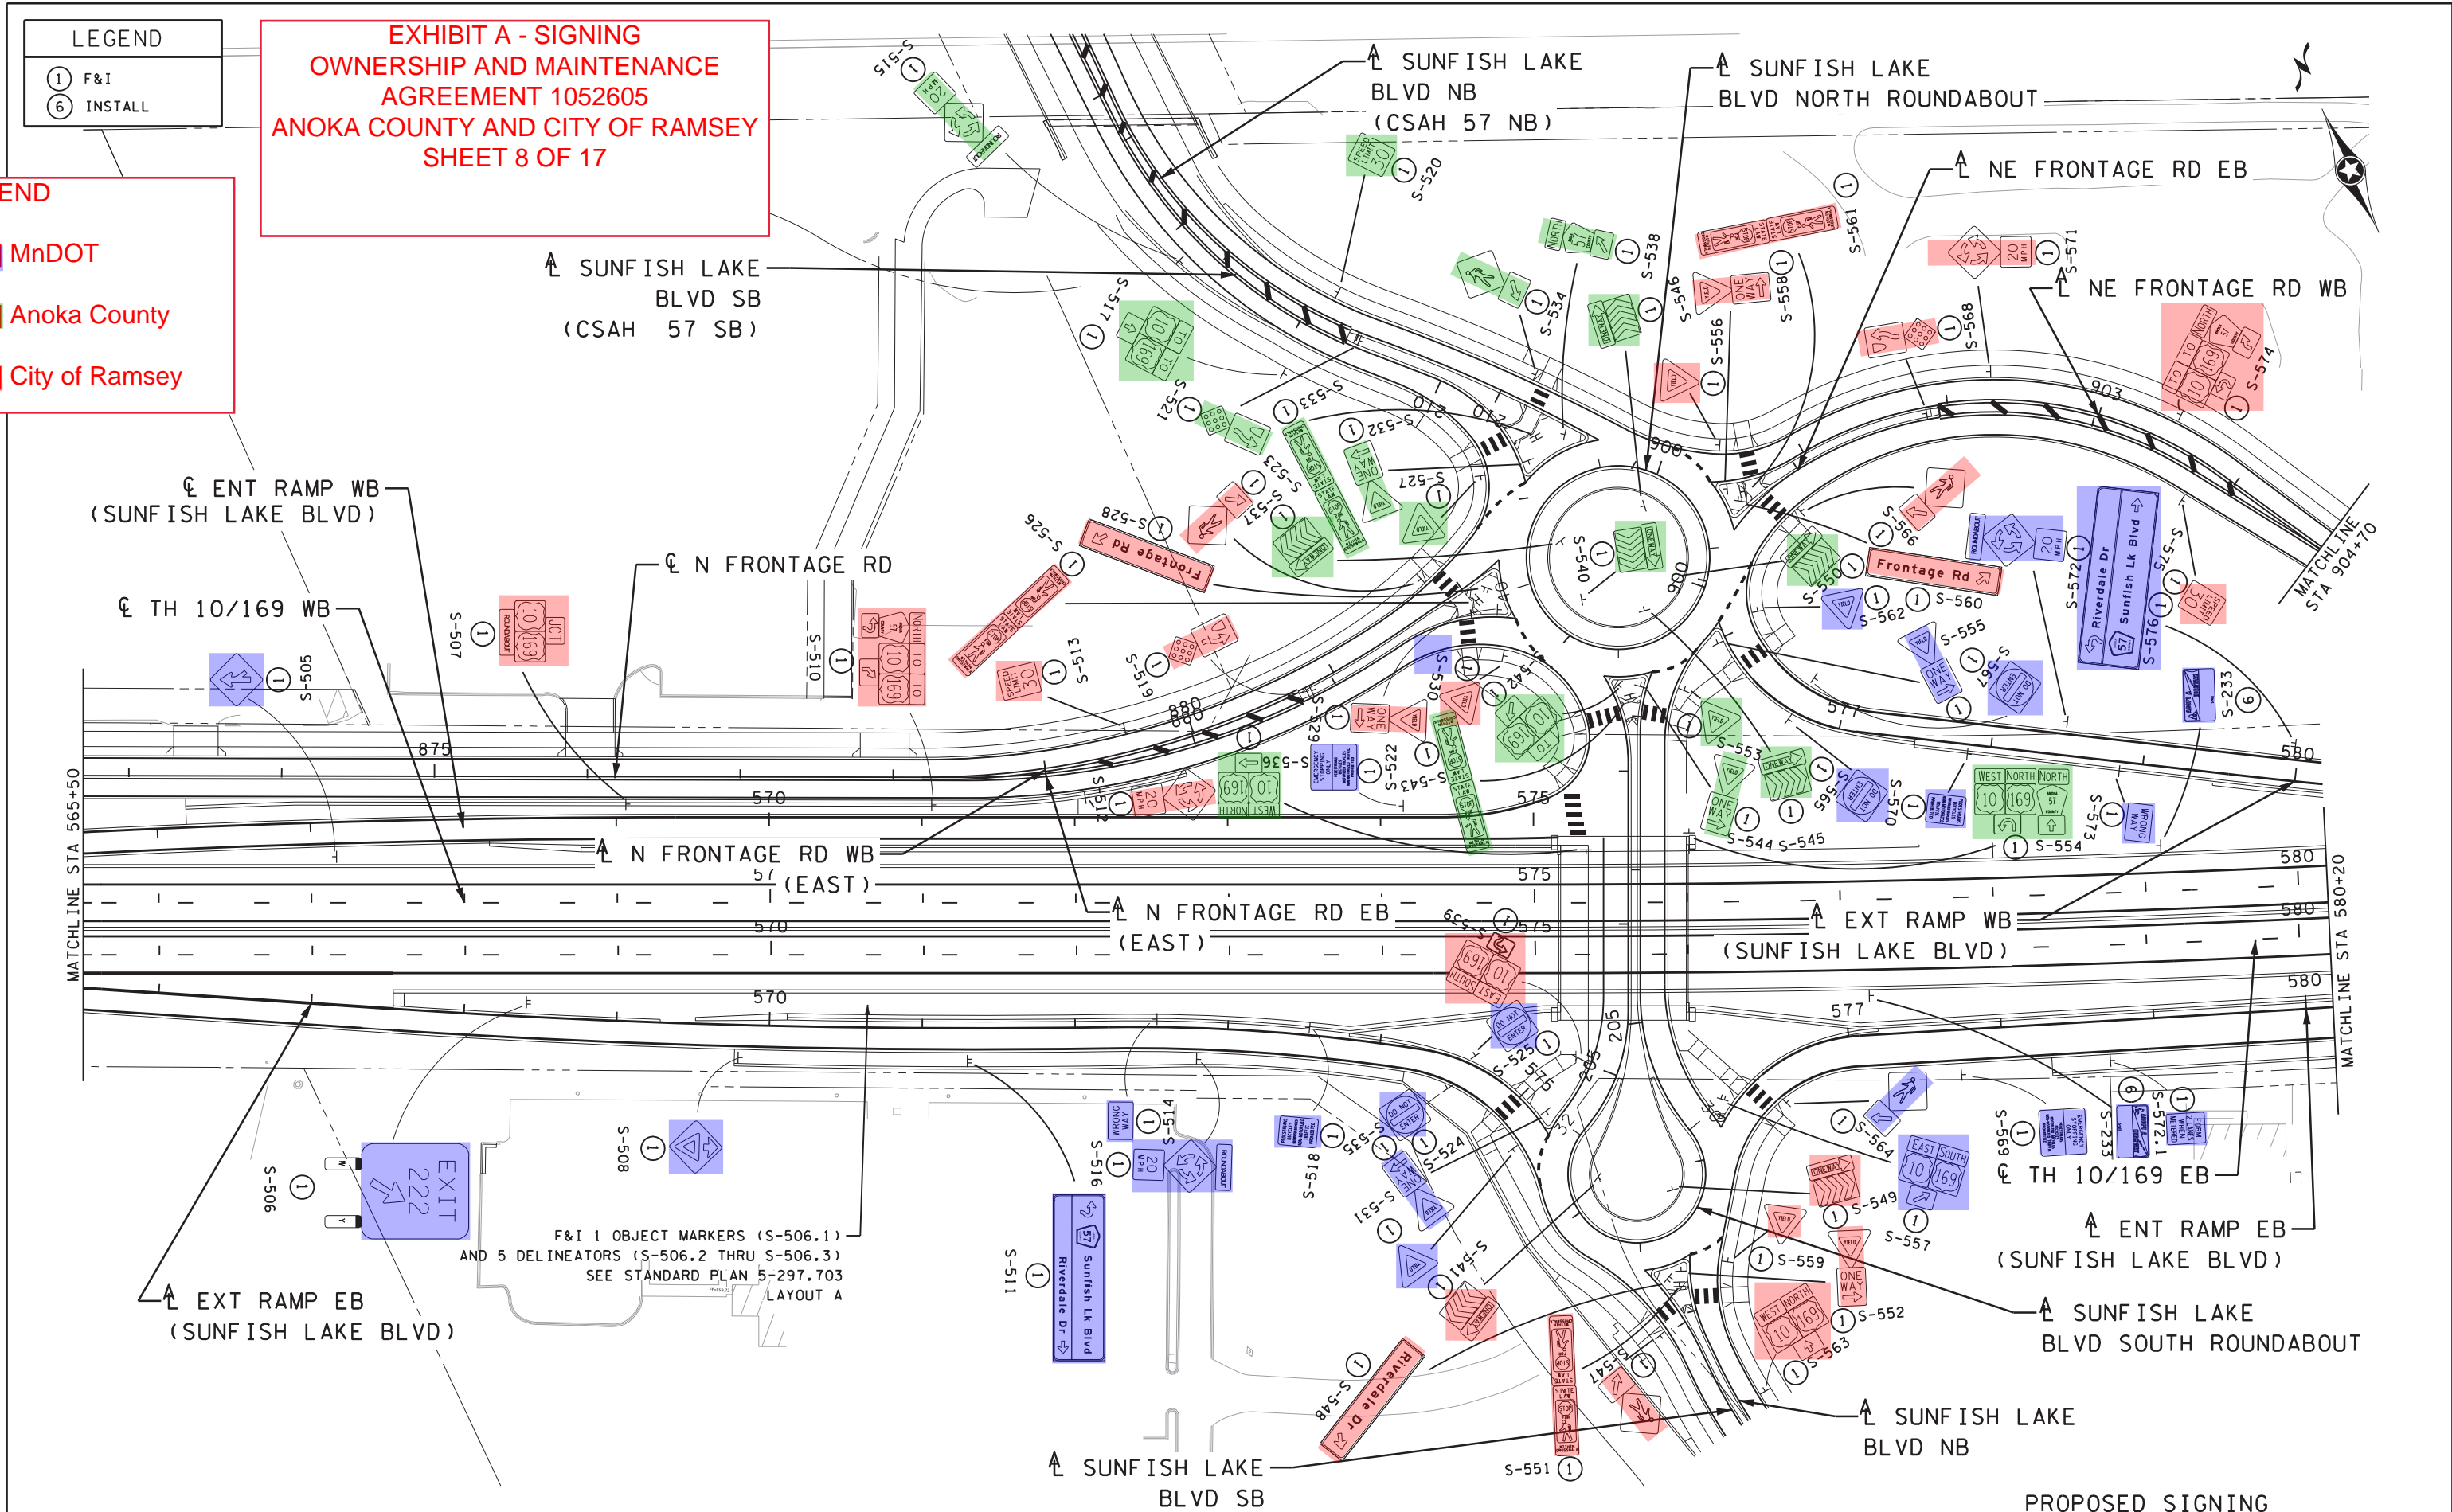

F&I 1 OBJECT MARKERS (S-506.1)
AND 5 DELINEATORS (S-506.2 THRU S-506.3)
SEE STANDARD PLAN 5-297.703
LAYOUT A

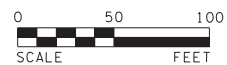

12224 NICOLLET AVENUE
BURNSVILLE, MINNESOTA 55337
Phone: (952) 890-0509
Email: Burns@bolton-menk.com
www.bolton-menk.com

REV.	BY	DATE

I HEREBY CERTIFY THAT THIS PLAN, SPECIFICATION, OR REPORT WAS PREPARED BY ME OR UNDER MY DIRECT SUPERVISION AND THAT I AM A DULY LICENSED PROFESSIONAL ENGINEER UNDER THE LAWS OF THE STATE OF MINNESOTA.

Curt Brezina
CURT T. BREZINA
LIC. NO. 59919 DATE 03-08-2023

DESIGNED ABM
DRAWN ABM
CHECKED CTB


PROPOSED SIGNING
S.P. 0202-116 (TH10), S.P. 002-596-026, S.P. 002-656-001,
S.P. 002-657-003, S.P. 199-113-003, S.P. 199-115-006
TH 10/169 IMPROVEMENTS
SIGNING & STRIPING PLAN

SHEET
OF
629
685

bmi.tbi
pdf-B and W.pitcfq
1:04:27 PM
tombu
5/3/2023

LEGEND	
①	F&I
⑧	F&I OH ID PLATE

**EXHIBIT A - SIGNING
 OWNERSHIP AND MAINTENANCE
 AGREEMENT 1052605
 ANOKA COUNTY AND CITY OF RAMSEY
 SHEET 9 OF 17**

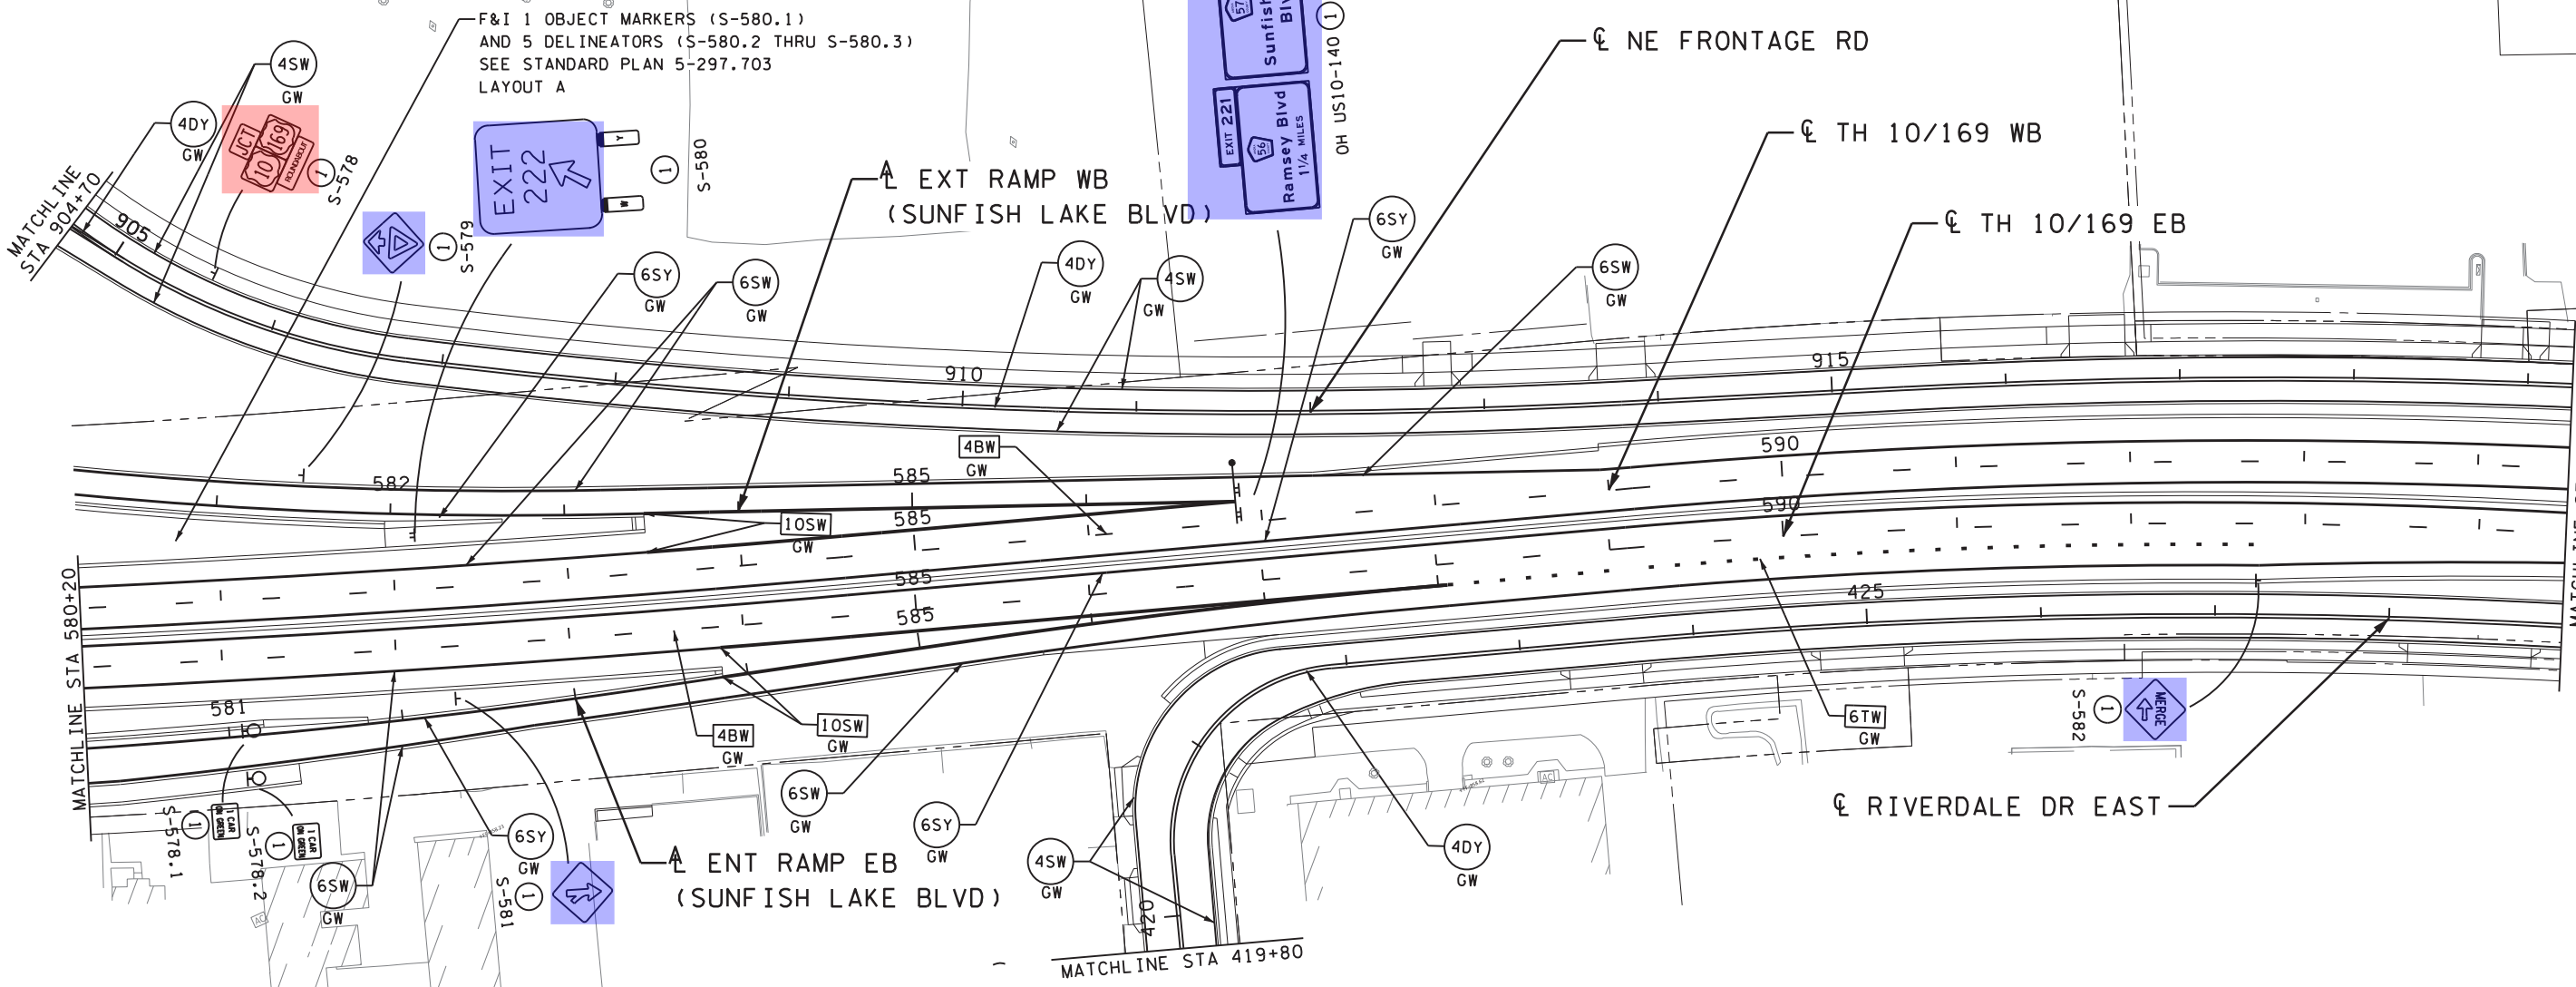


F&I 1 OBJECT MARKERS (S-580.1) AND 5 DELINEATORS (S-580.2 THRU S-580.3) SEE STANDARD PLAN 5-297.703 LAYOUT A

EXT RAMP WB (SUNFISH LAKE BLVD)

ENT RAMP EB (SUNFISH LAKE BLVD)

LEGEND	
	MnDOT
	City of Ramsey

bmi.tbi
 pdf-B and W.pltcfgr
 1:04:42 PM
 5/3/2023

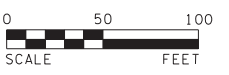

12224 NICOLLET AVENUE
 BURNSVILLE, MINNESOTA 55337
 Phone: (952) 890-0509
 Email: Burnsville@bolton-menk.com
 www.bolton-menk.com

REV.	BY	DATE

I HEREBY CERTIFY THAT THIS PLAN, SPECIFICATION, OR REPORT WAS PREPARED BY ME OR UNDER MY DIRECT SUPERVISION AND THAT I AM A DULY LICENSED PROFESSIONAL ENGINEER UNDER THE LAWS OF THE STATE OF MINNESOTA.

CURT T. BREZINA
 LIC. NO. 59919 DATE 03-08-2023



DESIGNED	ABM
DRAWN	ABM
CHECKED	CTB

PROPOSED SIGNING & STRIPING
 S.P. 0202-116 (TH10), S.P. 002-596-026, S.P. 002-656-001,
 S.P. 002-657-003, S.P. 199-113-003, S.P. 199-115-006
TH 10/169 IMPROVEMENTS
SIGNING & STRIPING PLAN

SHEET
 631
 OF
 685

LEGEND	
①	F&I
②	INPLACE
⑩	F&I LEFT SIGN PANEL

**EXHIBIT A - SIGNING
 OWNERSHIP AND MAINTENANCE
 AGREEMENT 1052605
 ANOKA COUNTY AND CITY OF RAMSEY
 SHEET 10 OF 17**

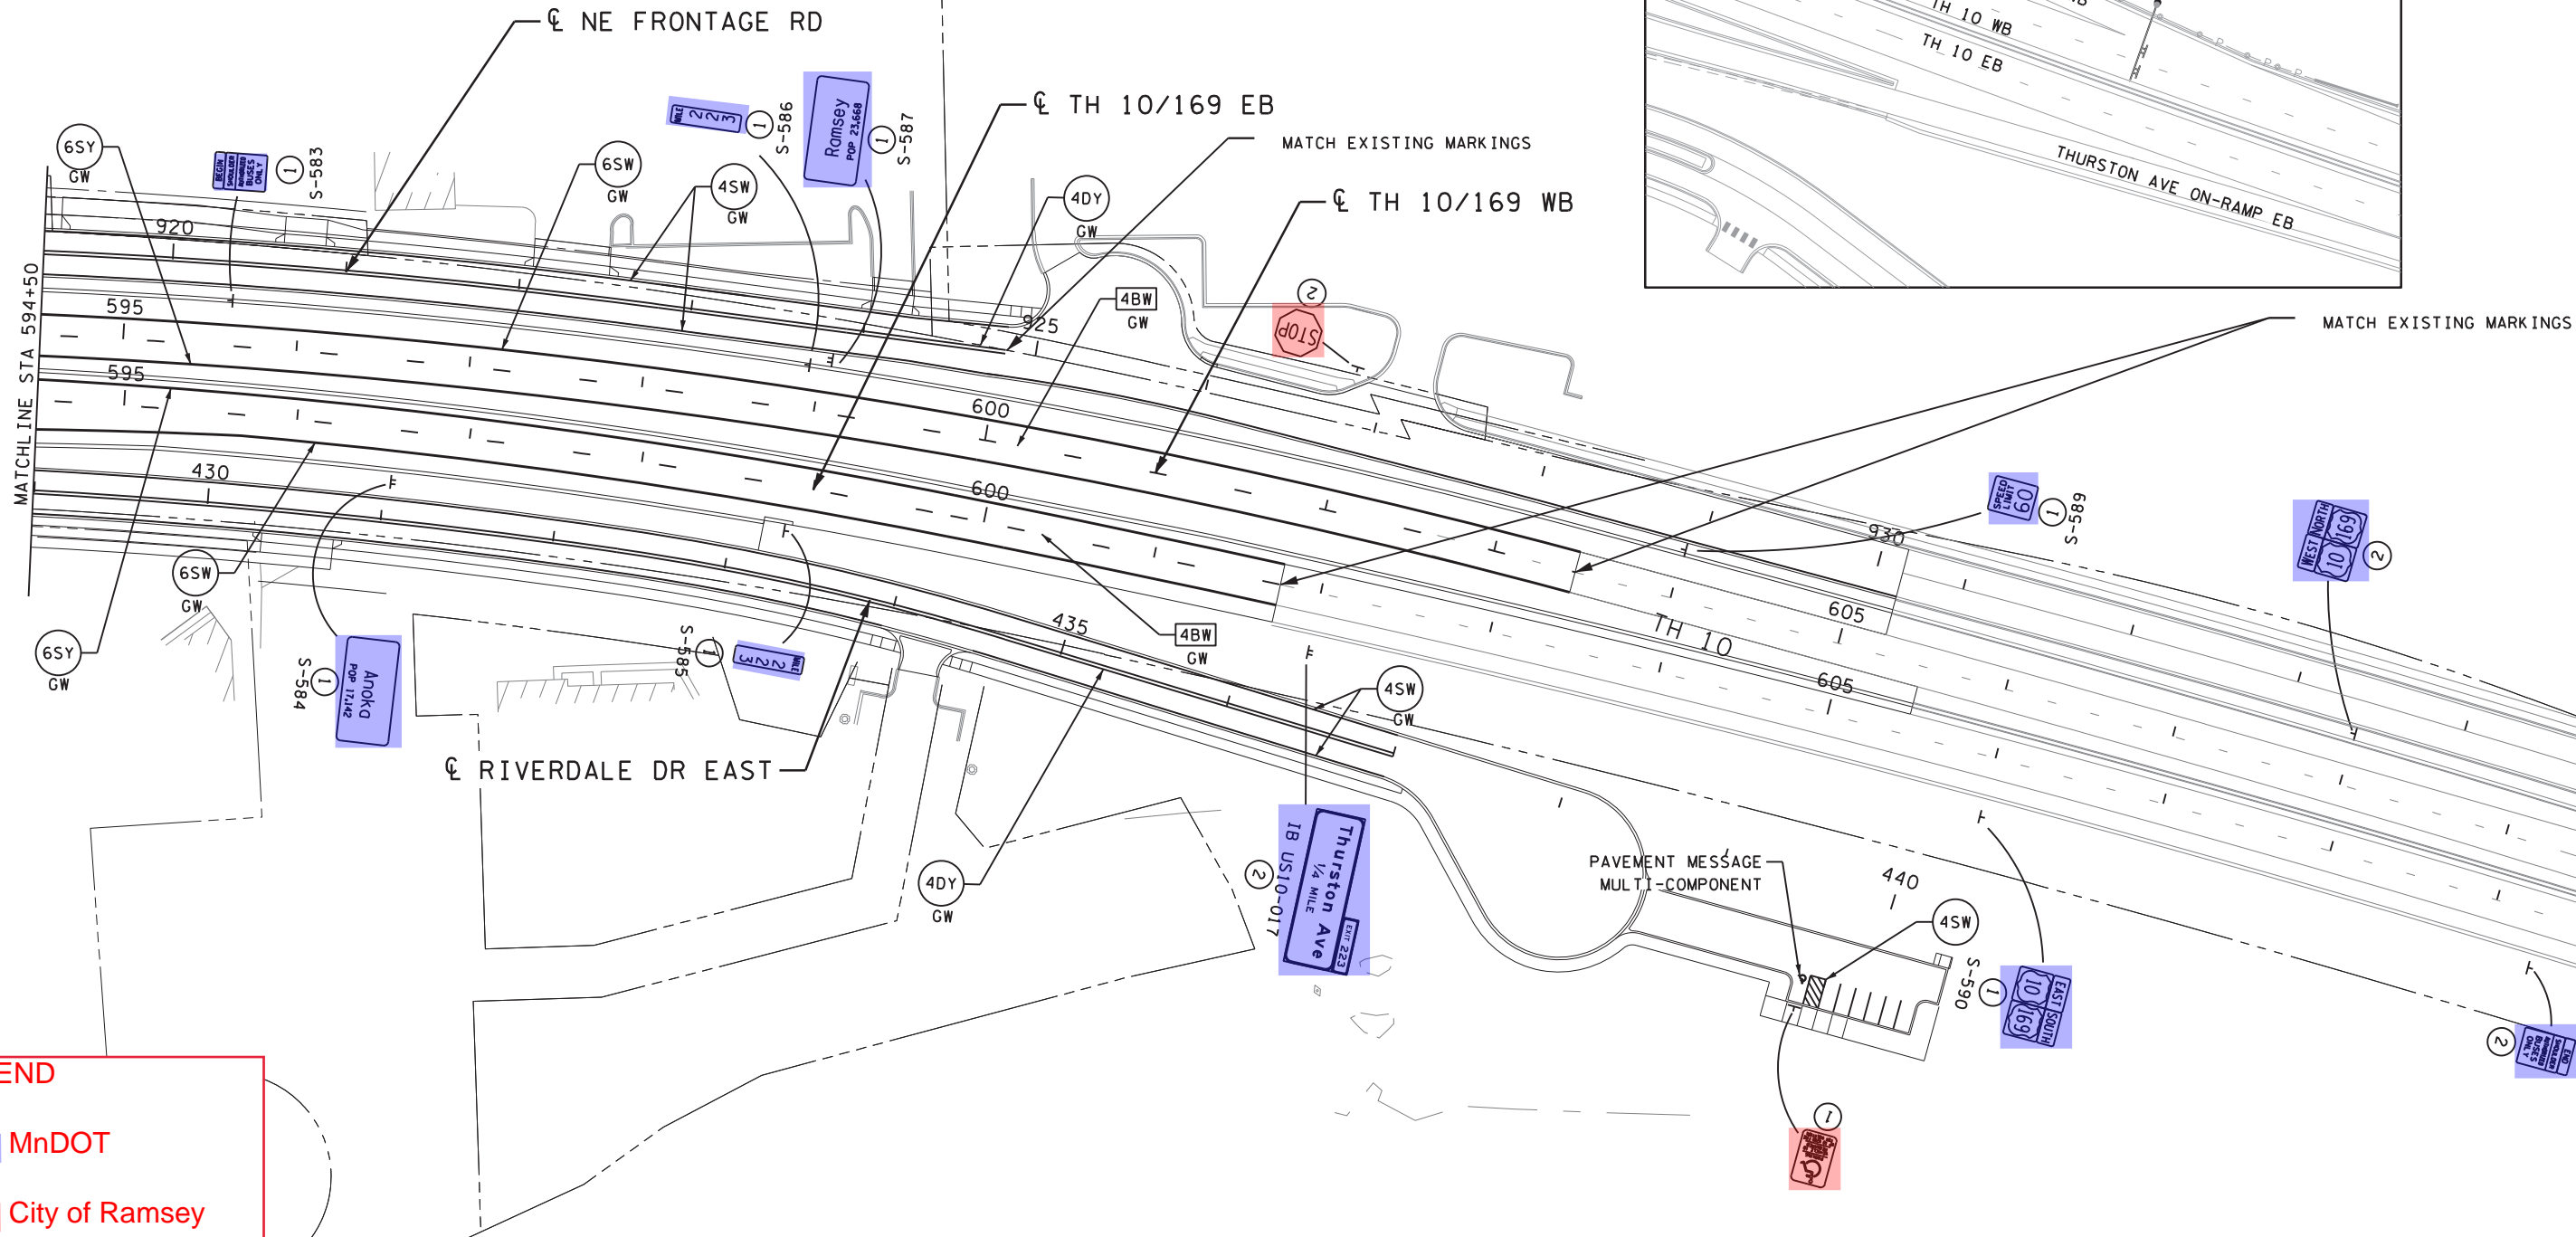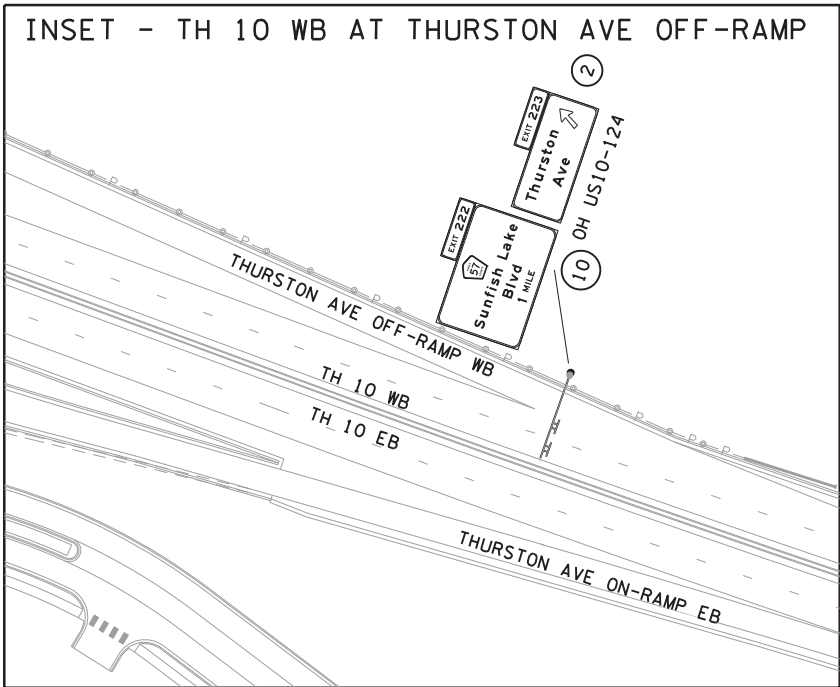


LEGEND	
 	MnDOT
 	City of Ramsey

bmi.tbi

pdf-B and W, pitcfcg
1:04:52 PM

tombu
5/3/2023

H:\AKC0\T44121316\CAD\MS\plans\SignStrip\Proposed Signing & Striping\cd0202116_stp010.dgn

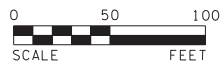

12224 NICOLLET AVENUE
 BURNSVILLE, MINNESOTA 55337
 Phone: (952) 890-0509
 Email: Burnsville@bolton-menk.com
 www.bolton-menk.com

REV.	BY	DATE

I HEREBY CERTIFY THAT THIS PLAN, SPECIFICATION, OR REPORT WAS PREPARED BY ME OR UNDER MY DIRECT SUPERVISION AND THAT I AM A DULY LICENSED PROFESSIONAL ENGINEER UNDER THE LAWS OF THE STATE OF MINNESOTA.

Curt Brezina
 CURT T. BREZINA
 LIC. NO. 59919 DATE 03-08-2023

DESIGNED	ABM
DRAWN	ABM
CHECKED	CTB

PROPOSED SIGNING & STRIPING

S.P. 0202-116 (TH10), S.P. 002-596-026, S.P. 002-656-001,
 S.P. 002-657-003, S.P. 199-113-003, S.P. 199-115-006

TH 10/169 IMPROVEMENTS

SIGNING & STRIPING PLAN

SHEET
632
OF
685

LEGEND


① F&I




**EXHIBIT A - SIGNING
OWNERSHIP AND MAINTENANCE
AGREEMENT 1052605
ANOKA COUNTY AND CITY OF RAMSEY
SHEET 11 OF 17**

LEGEND

Anoka County

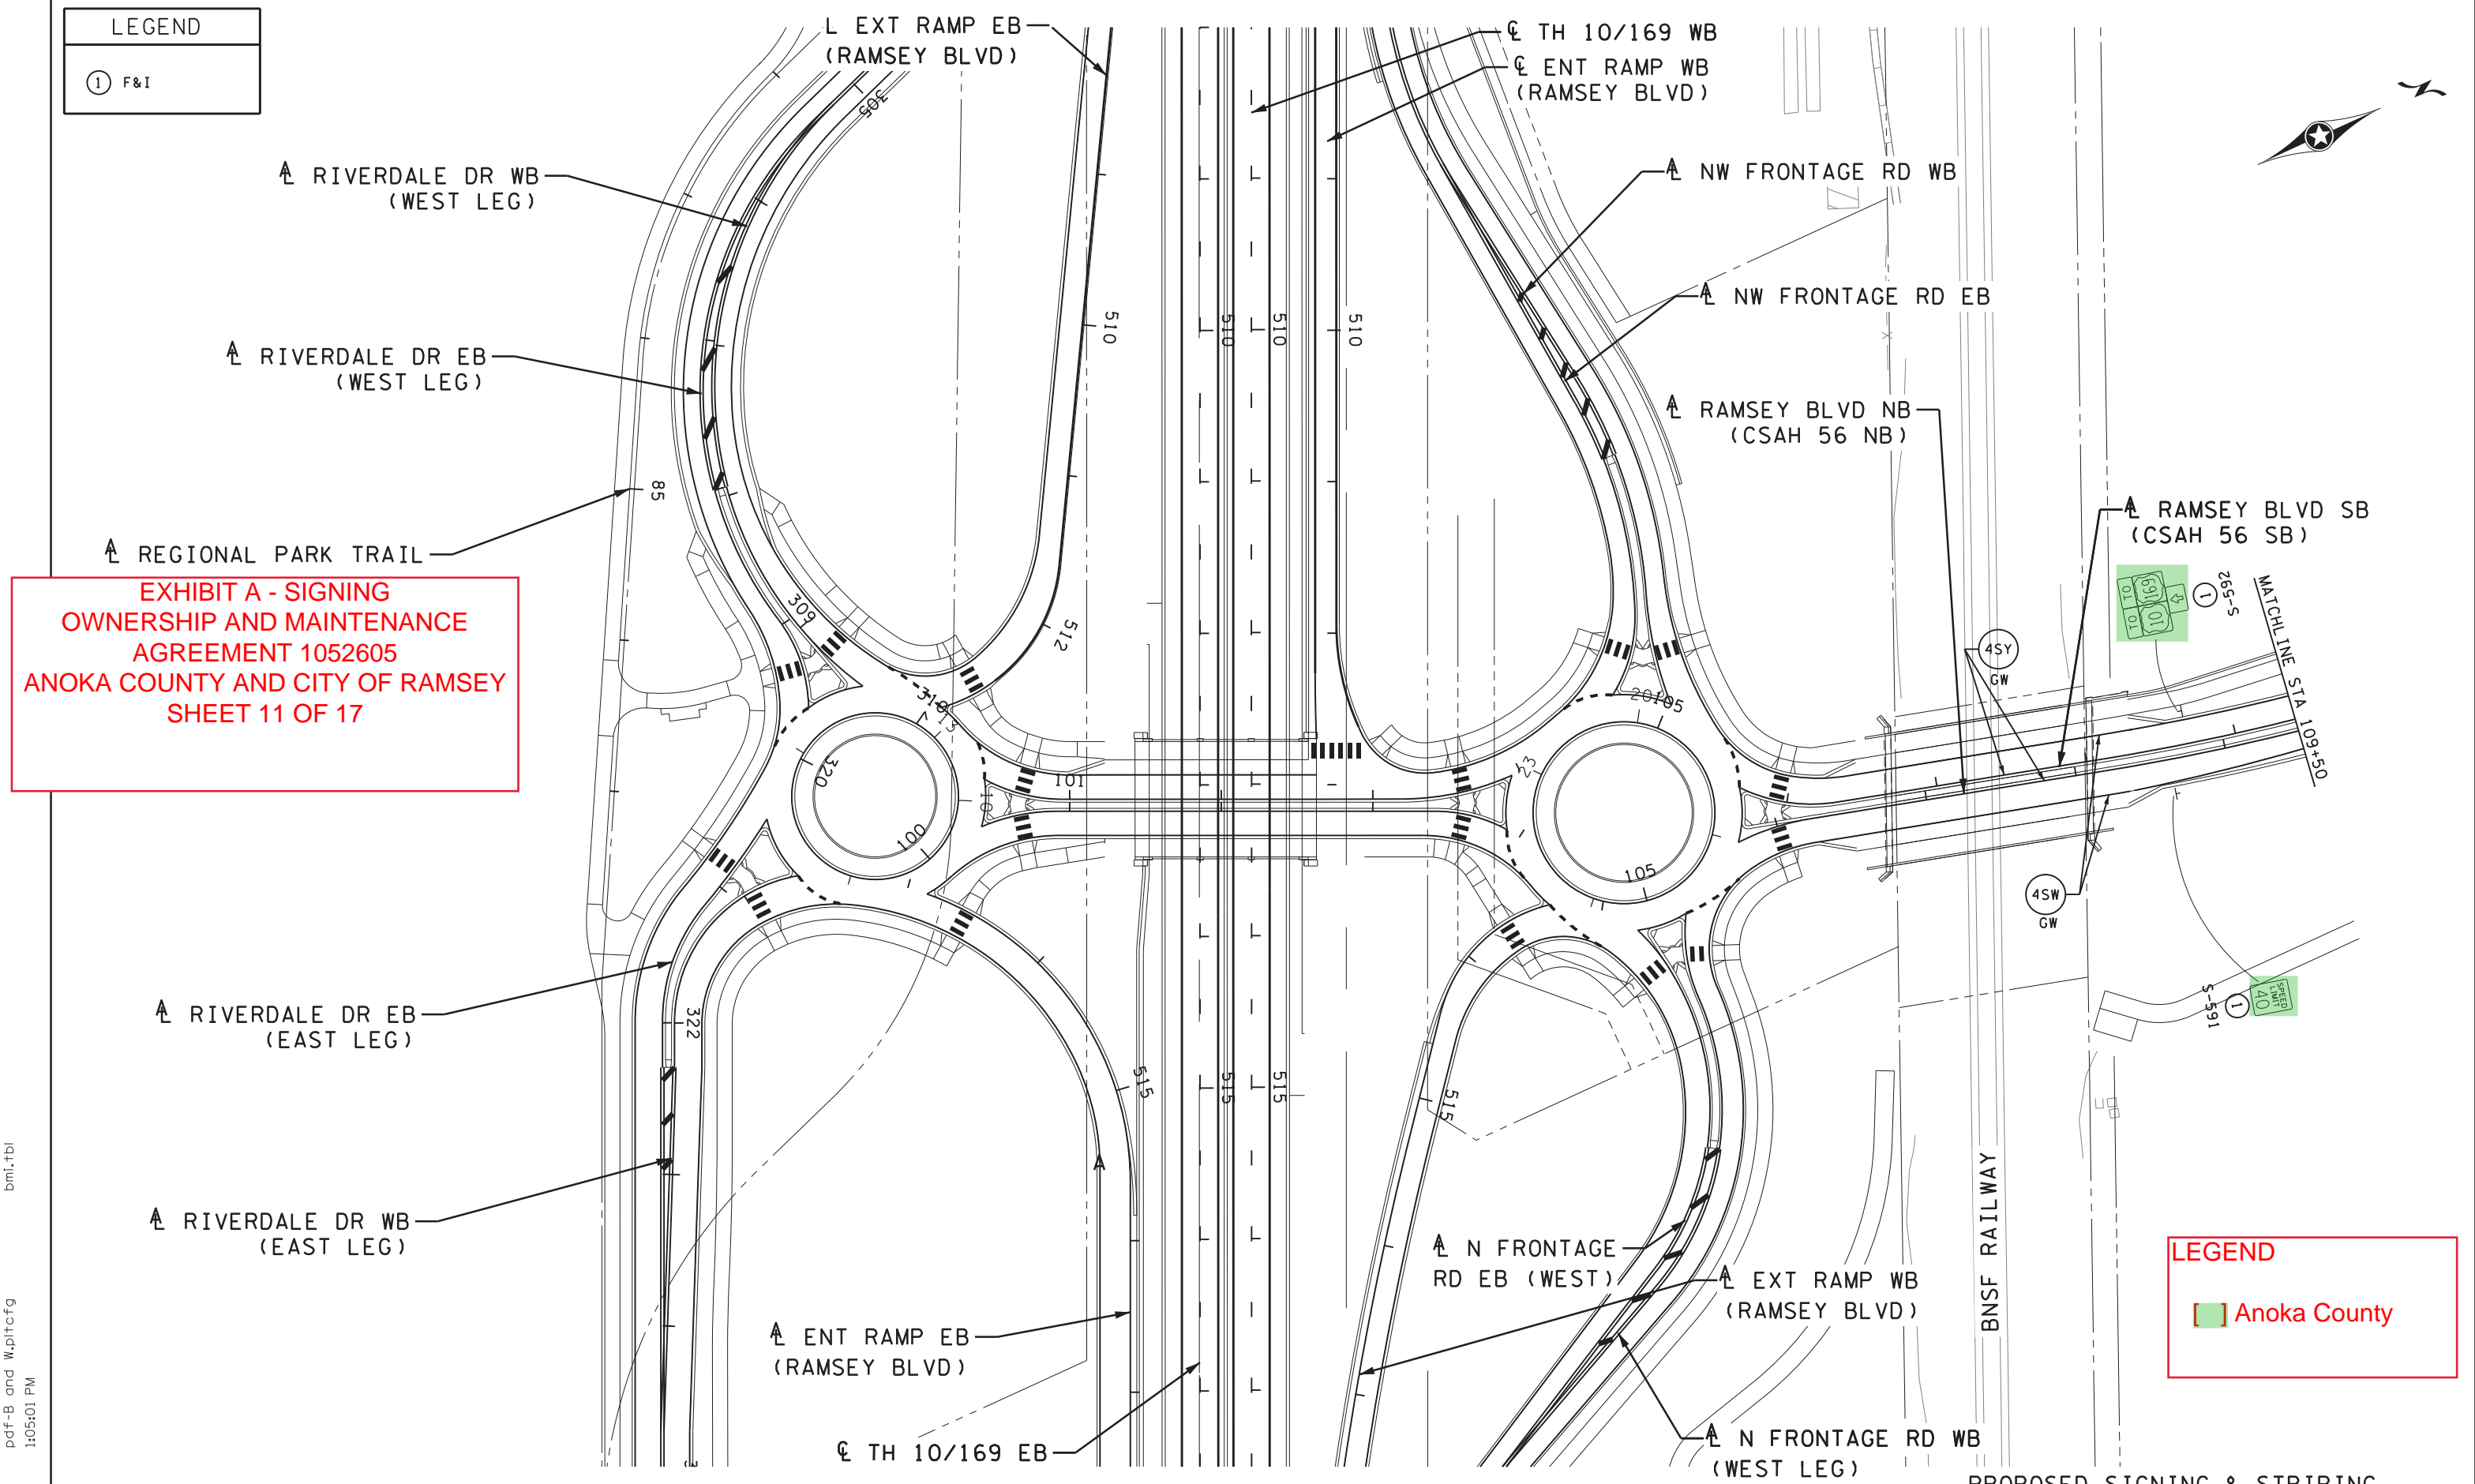

bmi.tbl
pdf-B and W.pltcfgr
1:05:01 PM
tombu
5/3/2023

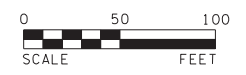

12224 NICOLLET AVENUE
BURNSVILLE, MINNESOTA 55337
Phone: (952) 890-0509
Email: Burnsville@bolton-menk.com
www.bolton-menk.com

REV.	BY	DATE

I HEREBY CERTIFY THAT THIS PLAN, SPECIFICATION, OR REPORT WAS PREPARED BY ME OR UNDER MY DIRECT SUPERVISION AND THAT I AM A DULY LICENSED PROFESSIONAL ENGINEER UNDER THE LAWS OF THE STATE OF MINNESOTA.

CURT T. BREZINA
LIC. NO. 59919
DATE 03-08-2023

DESIGNED ABM
DRAWN ABM
CHECKED CTB


PROPOSED SIGNING & STRIPING
S.P. 0202-116 (TH10), S.P. 002-596-026, S.P. 002-656-001,
S.P. 002-657-003, S.P. 199-113-003, S.P. 199-115-006
TH 10/169 IMPROVEMENTS
SIGNING & STRIPING PLAN

SHEET
633
OF
685

LEGEND

① F&I

EXHIBIT A - SIGNING
OWNERSHIP AND MAINTENANCE
AGREEMENT 1052605
ANOKA COUNTY AND CITY OF RAMSEY
SHEET 12 OF 17

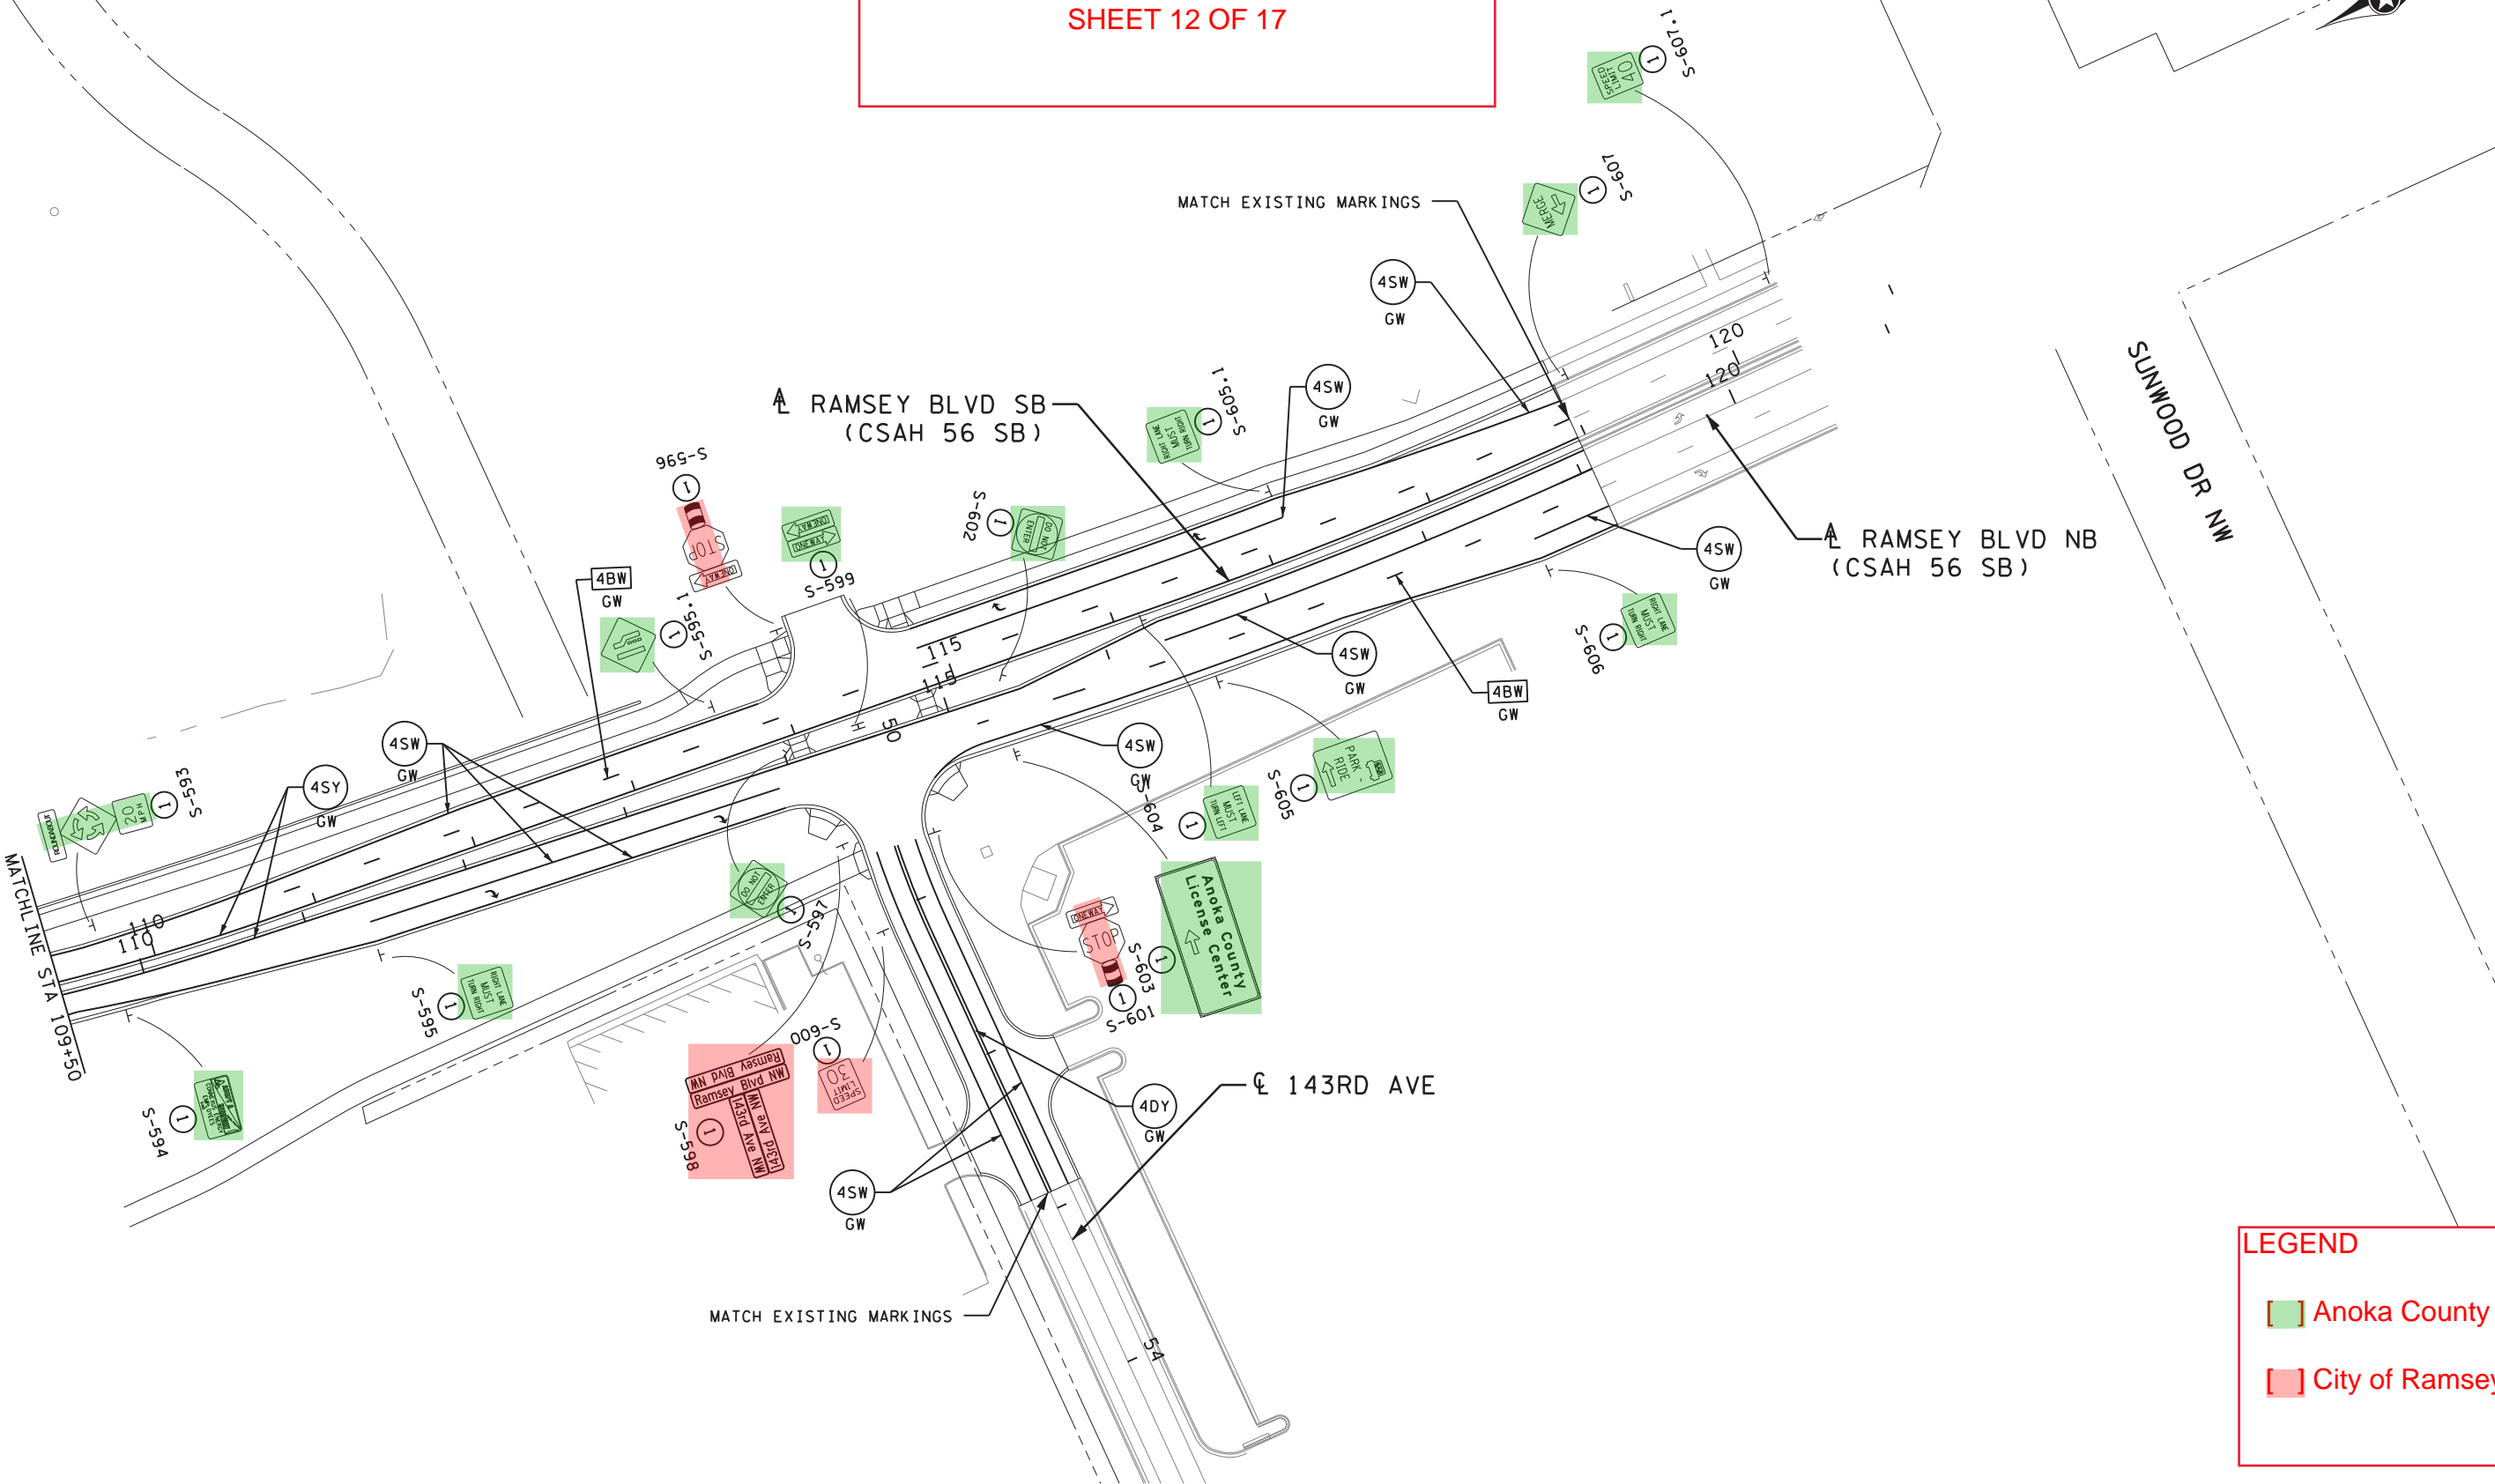


LEGEND

- Anoka County
- City of Ramsey

bmi,tbl

pdf-B and W.pltcfgr
1:05:16 PM

tombu
5/3/2023

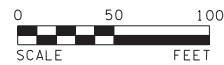


12224 NICOLLET AVENUE
BURNSVILLE, MINNESOTA 55337
Phone: (952) 890-0509
Email: Burns@bolton-menk.com
www.bolton-menk.com

REV.	BY	DATE

I HEREBY CERTIFY THAT THIS PLAN, SPECIFICATION, OR REPORT WAS PREPARED BY ME OR UNDER MY DIRECT SUPERVISION AND THAT I AM A DULY LICENSED PROFESSIONAL ENGINEER UNDER THE LAWS OF THE STATE OF MINNESOTA.

CURT T. BREZINA
LIC. NO. 59919 DATE 03-08-2023



DESIGNED	ABM
DRAWN	ABM
CHECKED	CTB


PROPOSED SIGNING & STRIPING
S.P. 0202-116 (TH10), S.P. 002-596-026, S.P. 002-656-001,
S.P. 002-657-003, S.P. 199-113-003, S.P. 199-115-006
TH 10/169 IMPROVEMENTS
SIGNING & STRIPING PLAN

SHEET
634
OF
685

LEGEND

① F&I

**EXHIBIT A - SIGNING
OWNERSHIP AND MAINTENANCE
AGREEMENT 1052605
ANOKA COUNTY AND CITY OF RAMSEY
SHEET 13 OF 17**

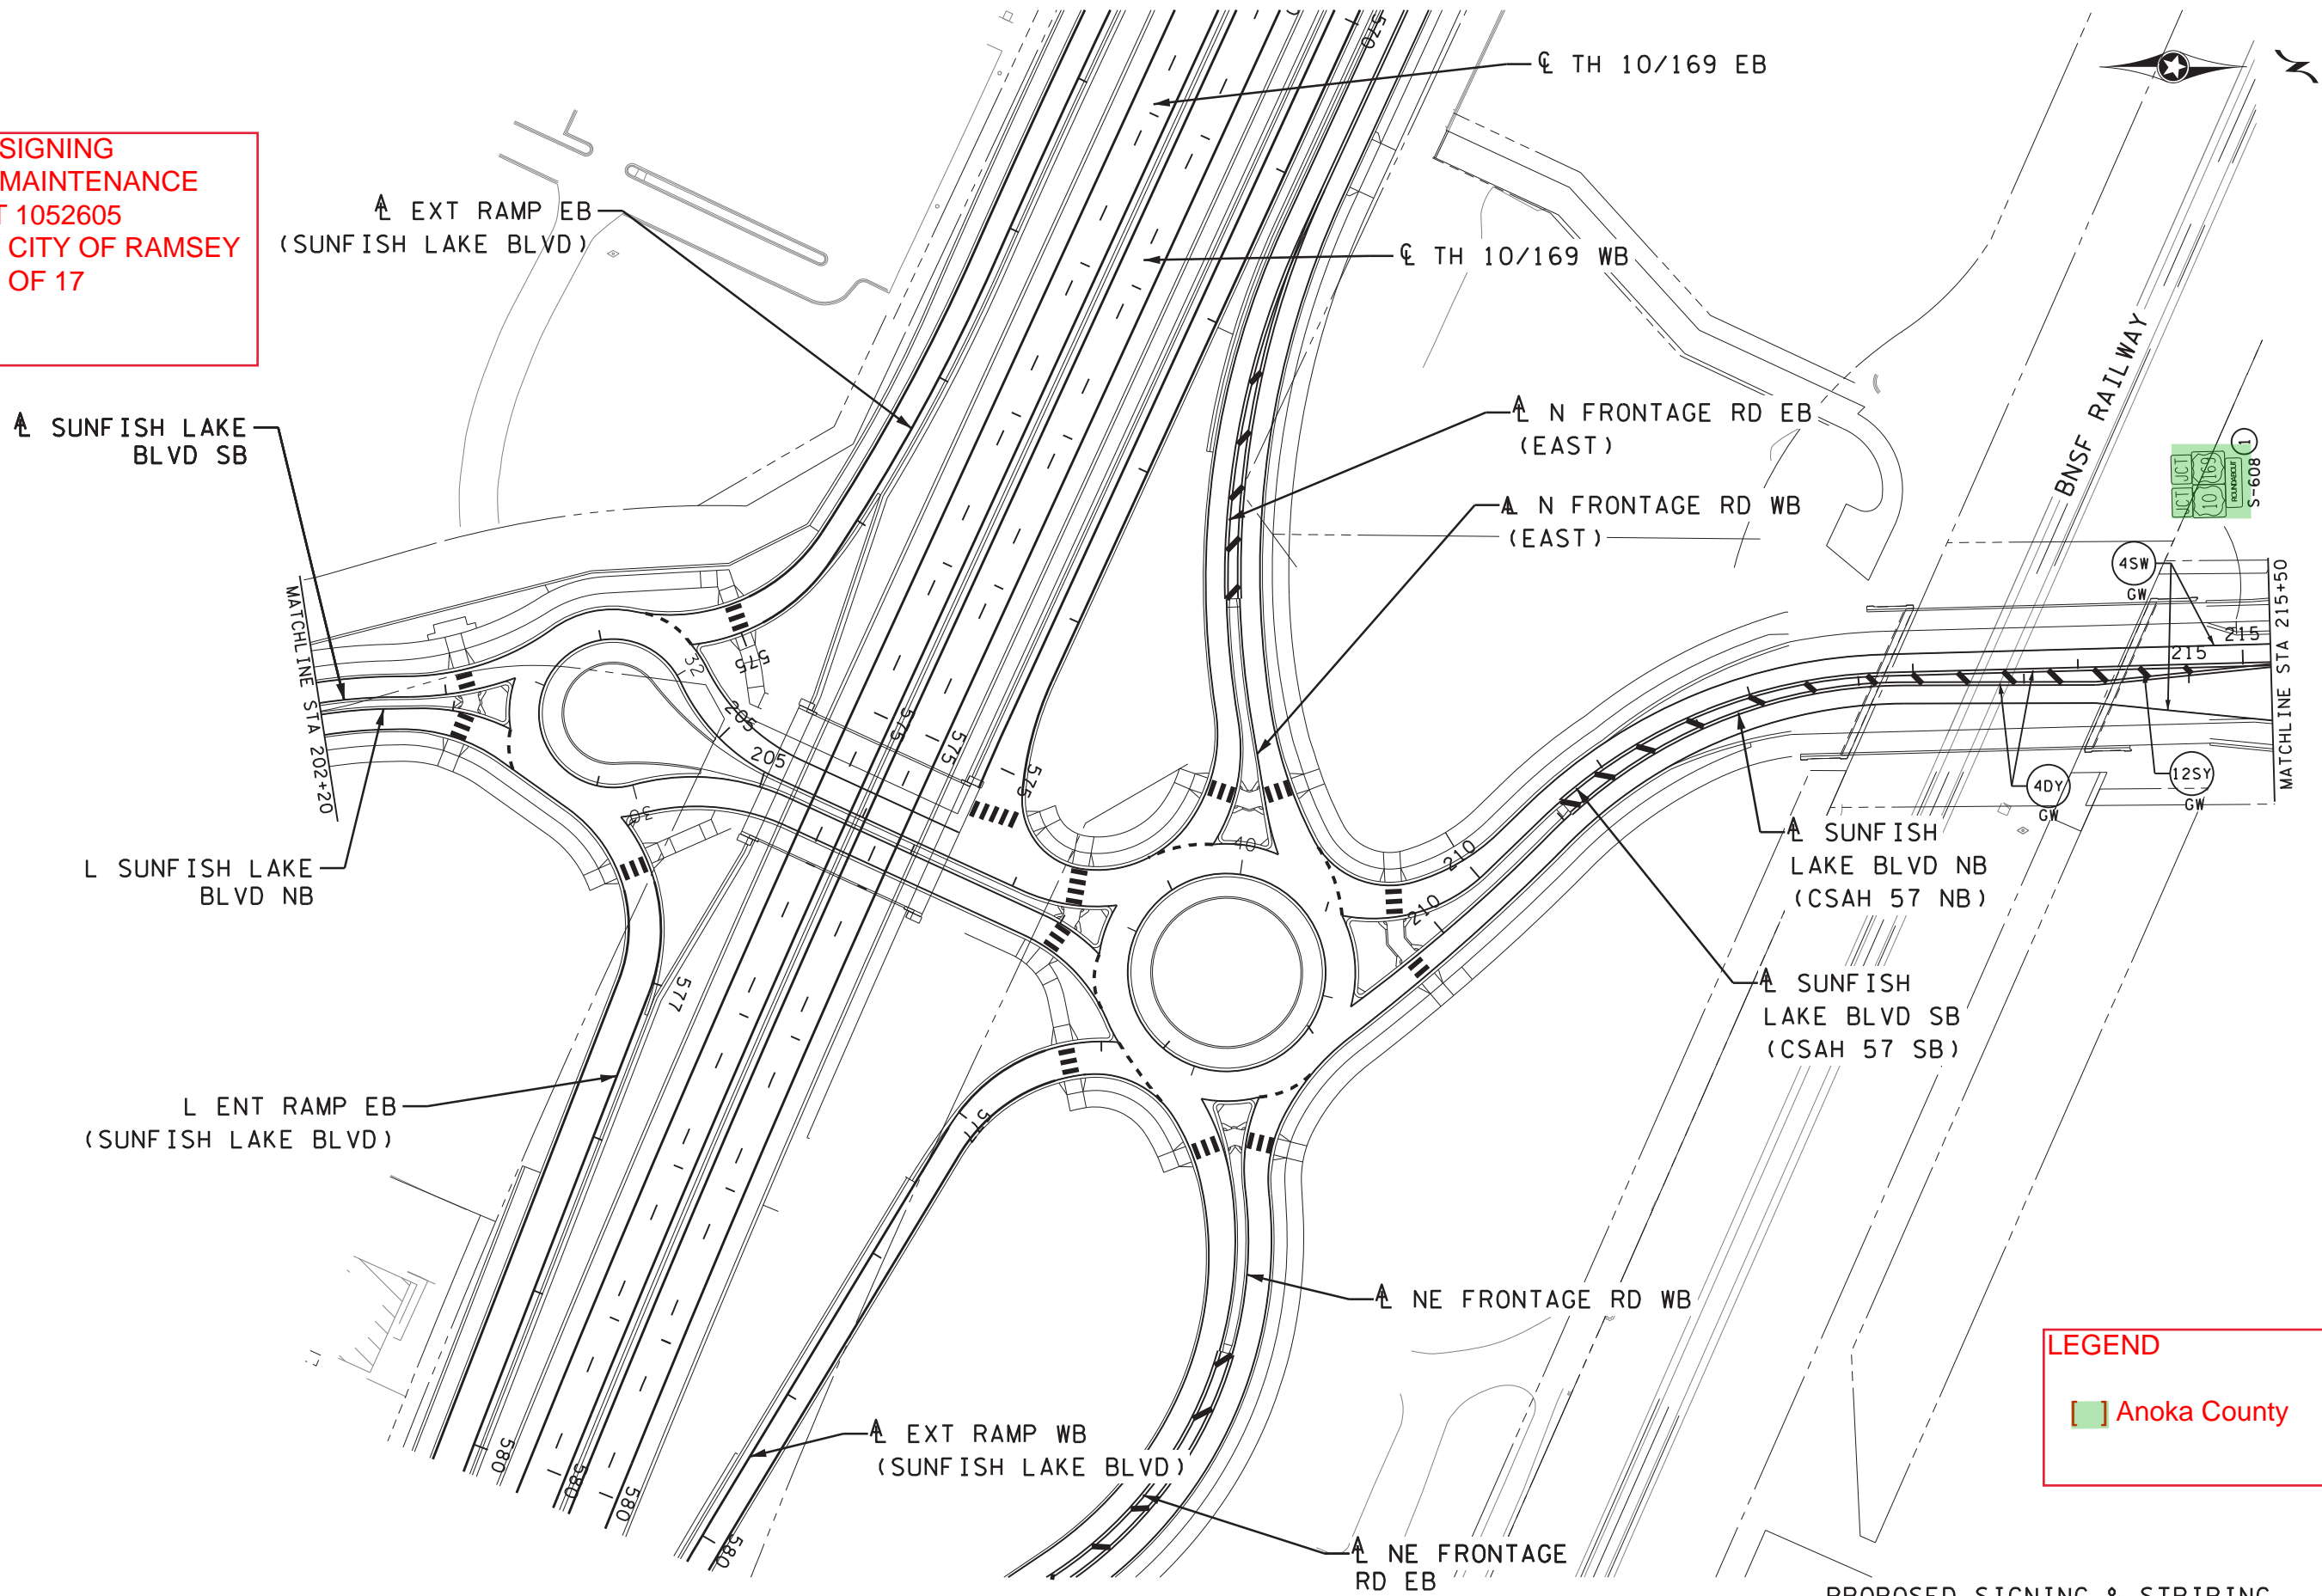

LEGEND

Anoka County

bmi.tbi

pdf-B and W.pltcfgr
1:05:20 PM

tombu
5/3/2023



12224 NICOLLET AVENUE
BURNSVILLE, MINNESOTA 55337
Phone: (952) 890-0509
Email: Burnsville@bolton-menk.com
www.bolton-menk.com

REV.	BY	DATE

I HEREBY CERTIFY THAT THIS PLAN, SPECIFICATION, OR REPORT WAS PREPARED BY ME OR UNDER MY DIRECT SUPERVISION AND THAT I AM A DULY LICENSED PROFESSIONAL ENGINEER UNDER THE LAWS OF THE STATE OF MINNESOTA.

Curt Brezina
CURT T. BREZINA
LIC. NO. 59919 DATE 03-08-2023


DESIGNED ABM
DRAWN ABM
CHECKED CTB

PROPOSED SIGNING & STRIPING
S.P. 0202-116 (TH10), S.P. 002-596-026, S.P. 002-656-001,
S.P. 002-657-003, S.P. 199-113-003, S.P. 199-115-006
TH 10/169 IMPROVEMENTS
SIGNING & STRIPING PLAN

SHEET
635
OF
685


LEGEND
 ① F&I

EXHIBIT A - SIGNING
 OWNERSHIP AND MAINTENANCE
 AGREEMENT 1052605
 ANOKA COUNTY AND CITY OF RAMSEY
 SHEET 14 OF 17

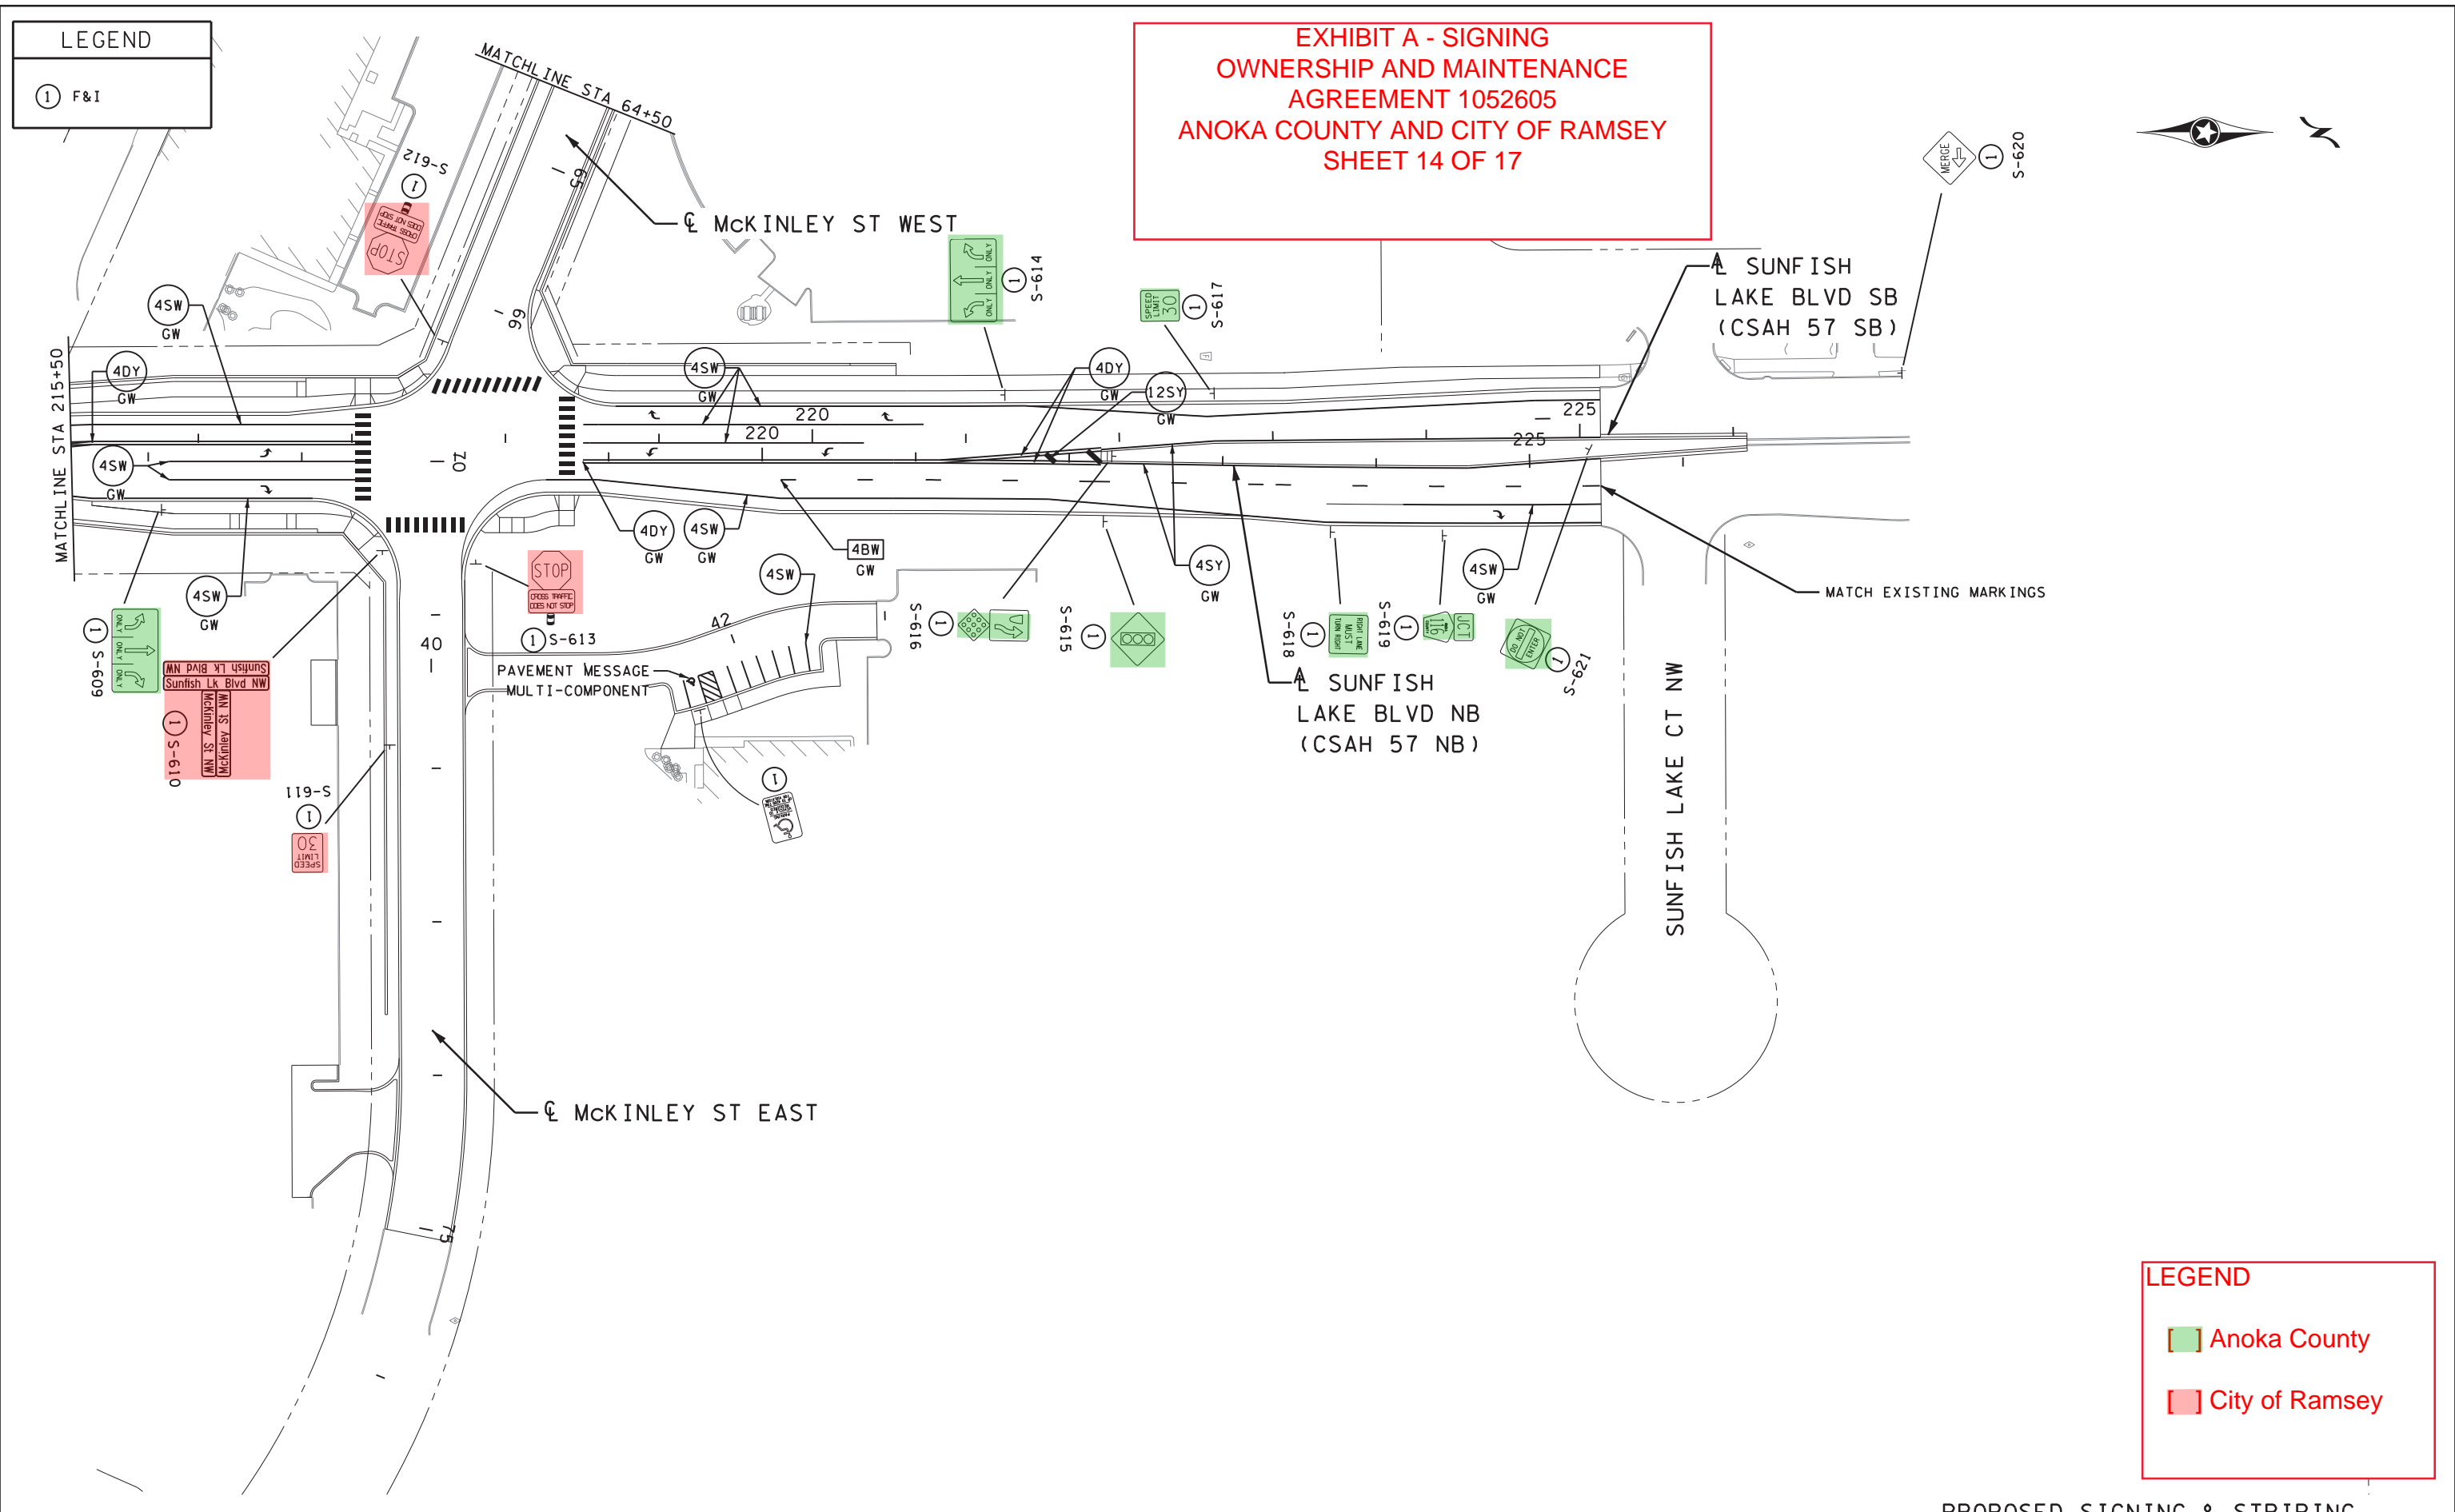

LEGEND
 [Green Box] Anoka County
 [Red Box] City of Ramsey

bmi.tbl
 pdf-B and W.pltfcfg
 1:05:22 PM
 5/3/2023

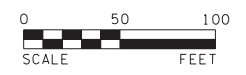

12224 NICOLLET AVENUE
 BURNSVILLE, MINNESOTA 55337
 Phone: (952) 890-0509
 Email: Burnsville@bolton-menk.com
 www.bolton-menk.com

REV.	BY	DATE

I HEREBY CERTIFY THAT THIS PLAN, SPECIFICATION, OR REPORT WAS PREPARED BY ME OR UNDER MY DIRECT SUPERVISION AND THAT I AM A DULY LICENSED PROFESSIONAL ENGINEER UNDER THE LAWS OF THE STATE OF MINNESOTA.

CURT T. BREZINA
 LIC. NO. 59919
 DATE 03-08-2023

DESIGNED ABM
DRAWN ABM
CHECKED CTB


PROPOSED SIGNING & STRIPING
 S.P. 0202-116 (TH10), S.P. 002-596-026, S.P. 002-656-001,
 S.P. 002-657-003, S.P. 199-113-003, S.P. 199-115-006
 TH 10/169 IMPROVEMENTS
 SIGNING & STRIPING PLAN

SHEET
 636
 OF
 685

LEGEND

① F&I

EXHIBIT A - SIGNING
OWNERSHIP AND MAINTENANCE
AGREEMENT 1052605
ANOKA COUNTY AND CITY OF RAMSEY
SHEET 15 OF 17

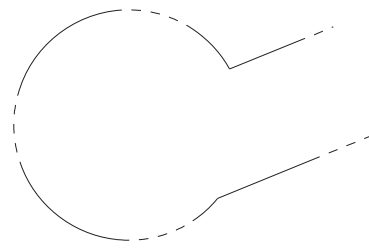


bmi.tbl

pdf-B and W.pltcfgr
1:05:23 PM

tombu
5/3/2023

☒ MCKINLEY ST WEST

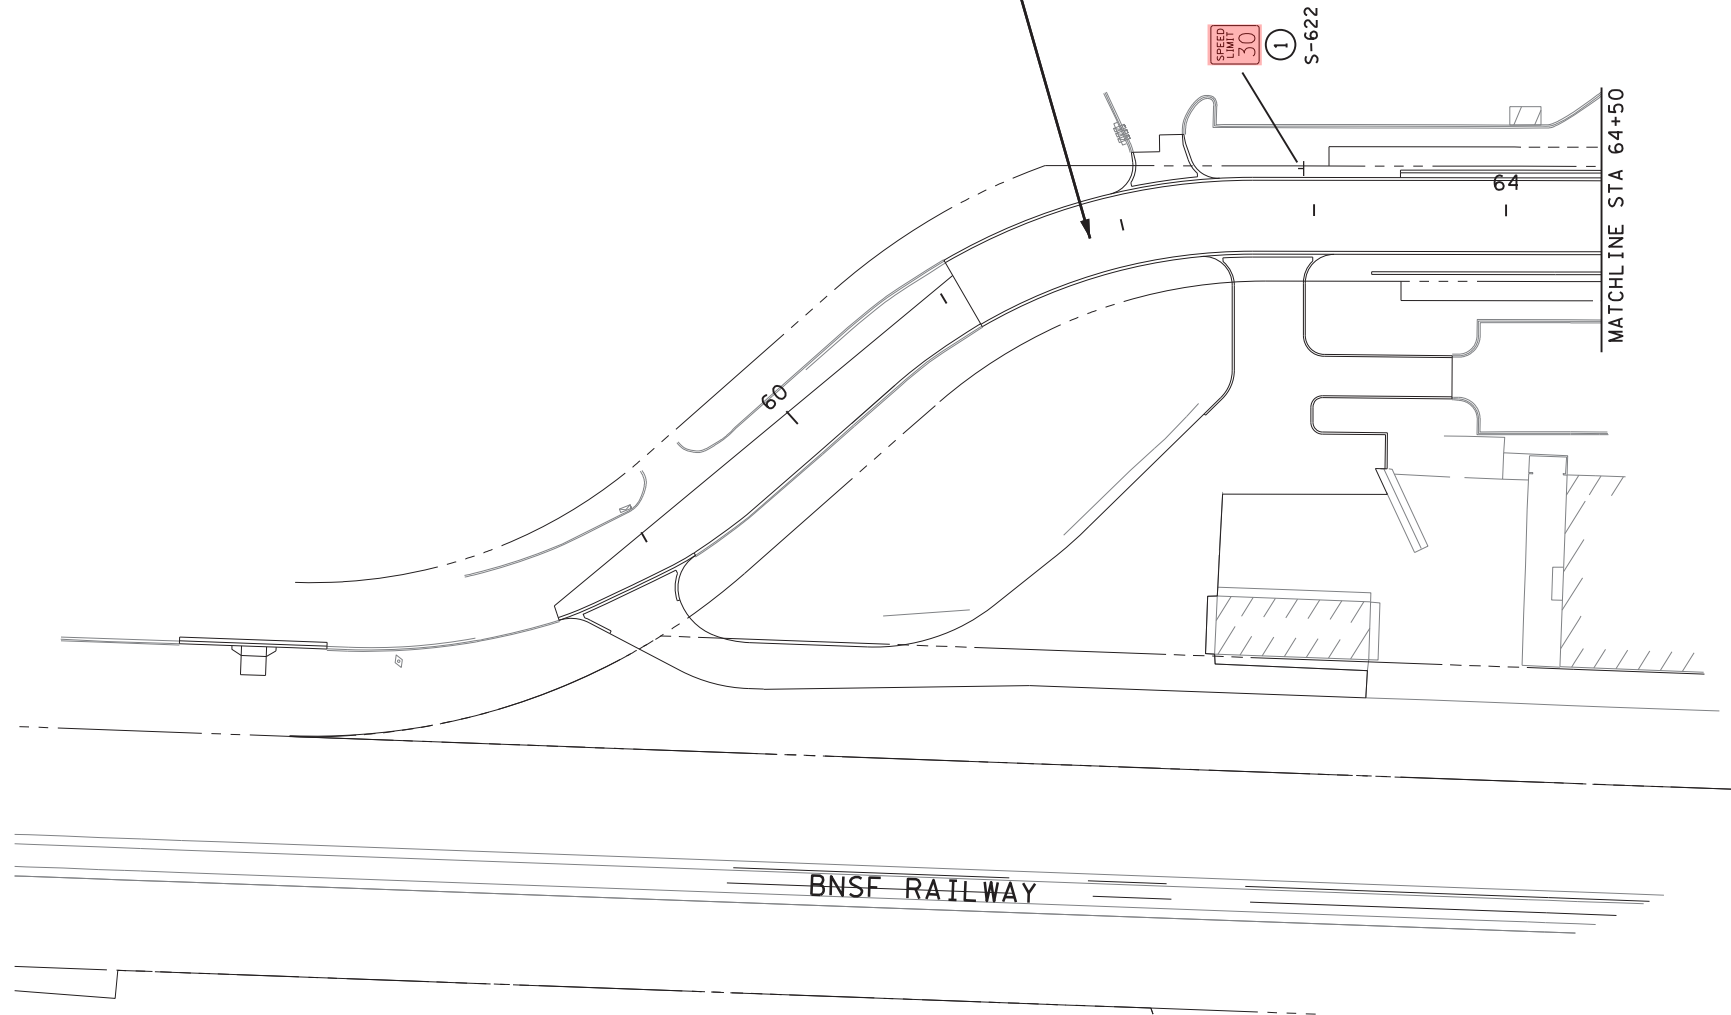

LEGEND

■ City of Ramsey

0 50 100
SCALE FEET

H:\AKCO\T44121316\CAD\MS\plans\SignStrip\Proposed Signing & Striping\cd0202116_stp015.dgn



12224 NICOLLET AVENUE
BURNSVILLE, MINNESOTA 55337
Phone: (952) 890-0509
Email: Burnsville@bolton-menk.com
www.bolton-menk.com

REV.	BY	DATE

I HEREBY CERTIFY THAT THIS PLAN, SPECIFICATION, OR REPORT WAS PREPARED BY ME OR UNDER MY DIRECT SUPERVISION AND THAT I AM A DULY LICENSED PROFESSIONAL ENGINEER UNDER THE LAWS OF THE STATE OF MINNESOTA.

CURT T. BREZINA
LIC. NO. 59919 DATE 03-08-2023

DESIGNED ABM
DRAWN ABM
CHECKED CTB


PROPOSED SIGNING & STRIPING
S.P. 0202-116 (TH10), S.P. 002-596-026, S.P. 002-656-001,
S.P. 002-657-003, S.P. 199-113-003, S.P. 199-115-006
TH 10/169 IMPROVEMENTS
SIGNING & STRIPING PLAN

SHEET
637
OF
685

LEGEND

① F&I

EXHIBIT A - SIGNING
 OWNERSHIP AND MAINTENANCE
 AGREEMENT 1052605
 ANOKA COUNTY AND CITY OF RAMSEY
 SHEET 16 OF 17

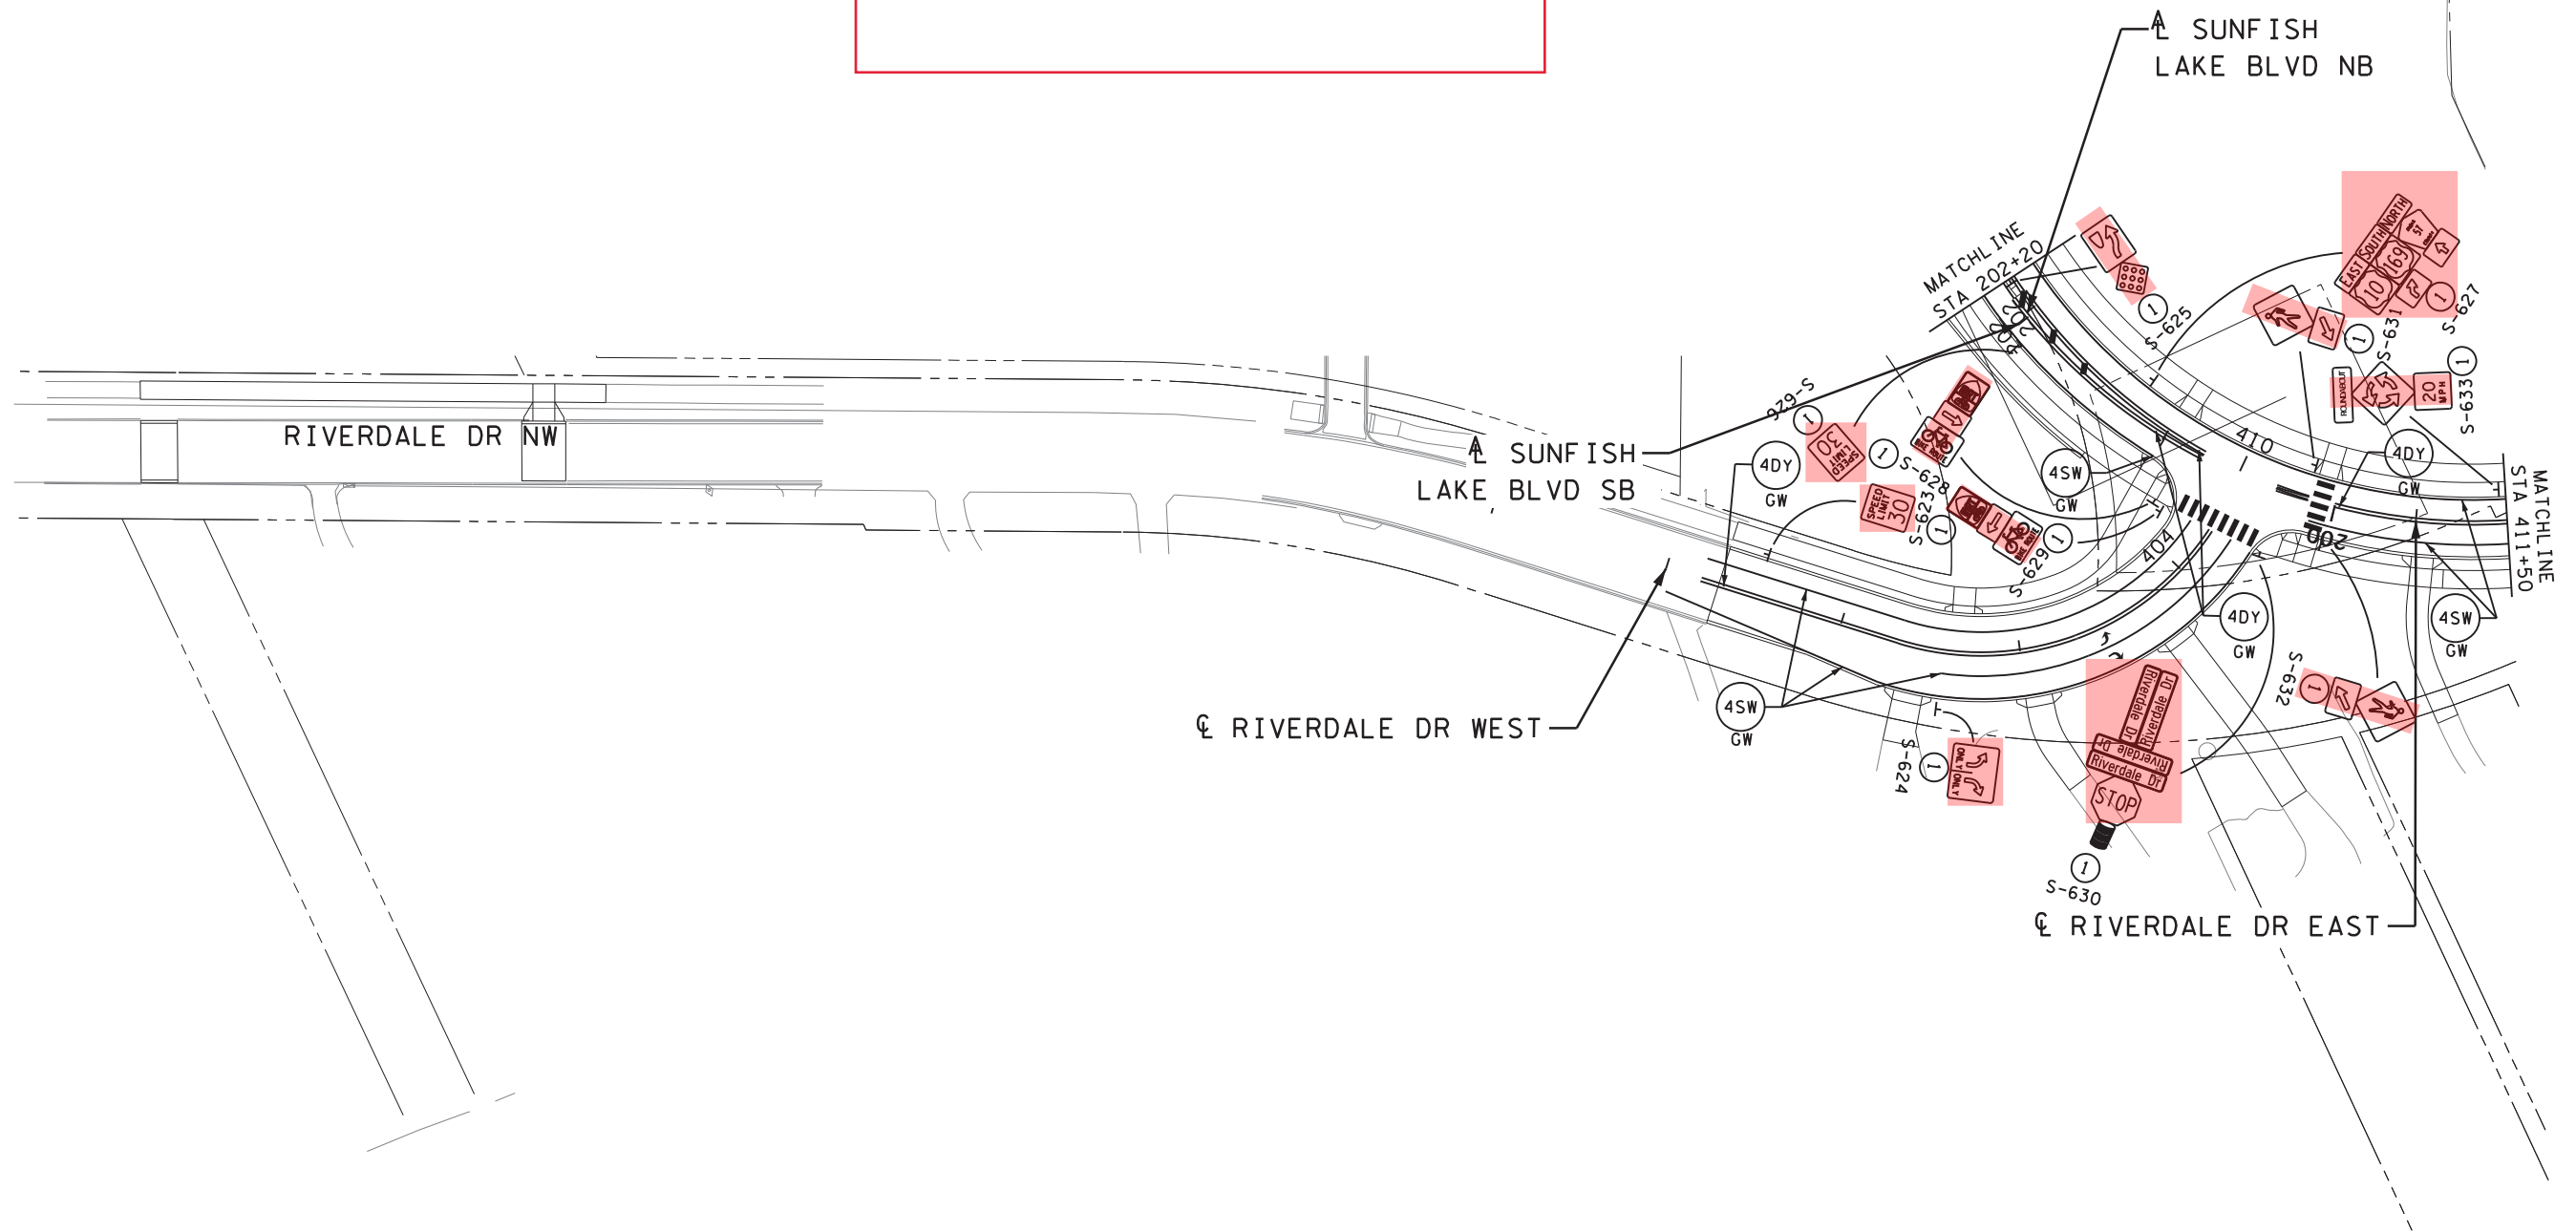


LEGEND

■ City of Ramsey

bmi.tbi

pdf-B and W.pitcfig
 1:05:26 PM

tombu
 5/3/2023

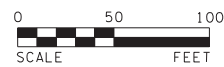

12224 NICOLLET AVENUE
 BURNSVILLE, MINNESOTA 55337
 Phone: (952) 890-0509
 Email: Burnsville@bolton-menk.com
 www.bolton-menk.com

REV.	BY	DATE

I HEREBY CERTIFY THAT THIS PLAN, SPECIFICATION, OR REPORT WAS PREPARED BY ME OR UNDER MY DIRECT SUPERVISION AND THAT I AM A DULY LICENSED PROFESSIONAL ENGINEER UNDER THE LAWS OF THE STATE OF MINNESOTA.

CURT T. BREZINA
 LIC. NO. 59919 DATE 03-08-2023

DESIGNED
 ABM
 DRAWN
 ABM
 CHECKED
 CTB


PROPOSED SIGNING & STRIPING
 S.P. 0202-116 (TH10), S.P. 002-596-026, S.P. 002-656-001,
 S.P. 002-657-003, S.P. 199-113-003, S.P. 199-115-006
 TH 10/169 IMPROVEMENTS
 SIGNING & STRIPING PLAN

SHEET
 638
 OF
 685

LEGEND

① F&I

EXHIBIT A - SIGNING
 OWNERSHIP AND MAINTENANCE
 AGREEMENT 1052605
 ANOKA COUNTY AND CITY OF RAMSEY
 SHEET 17 OF 17

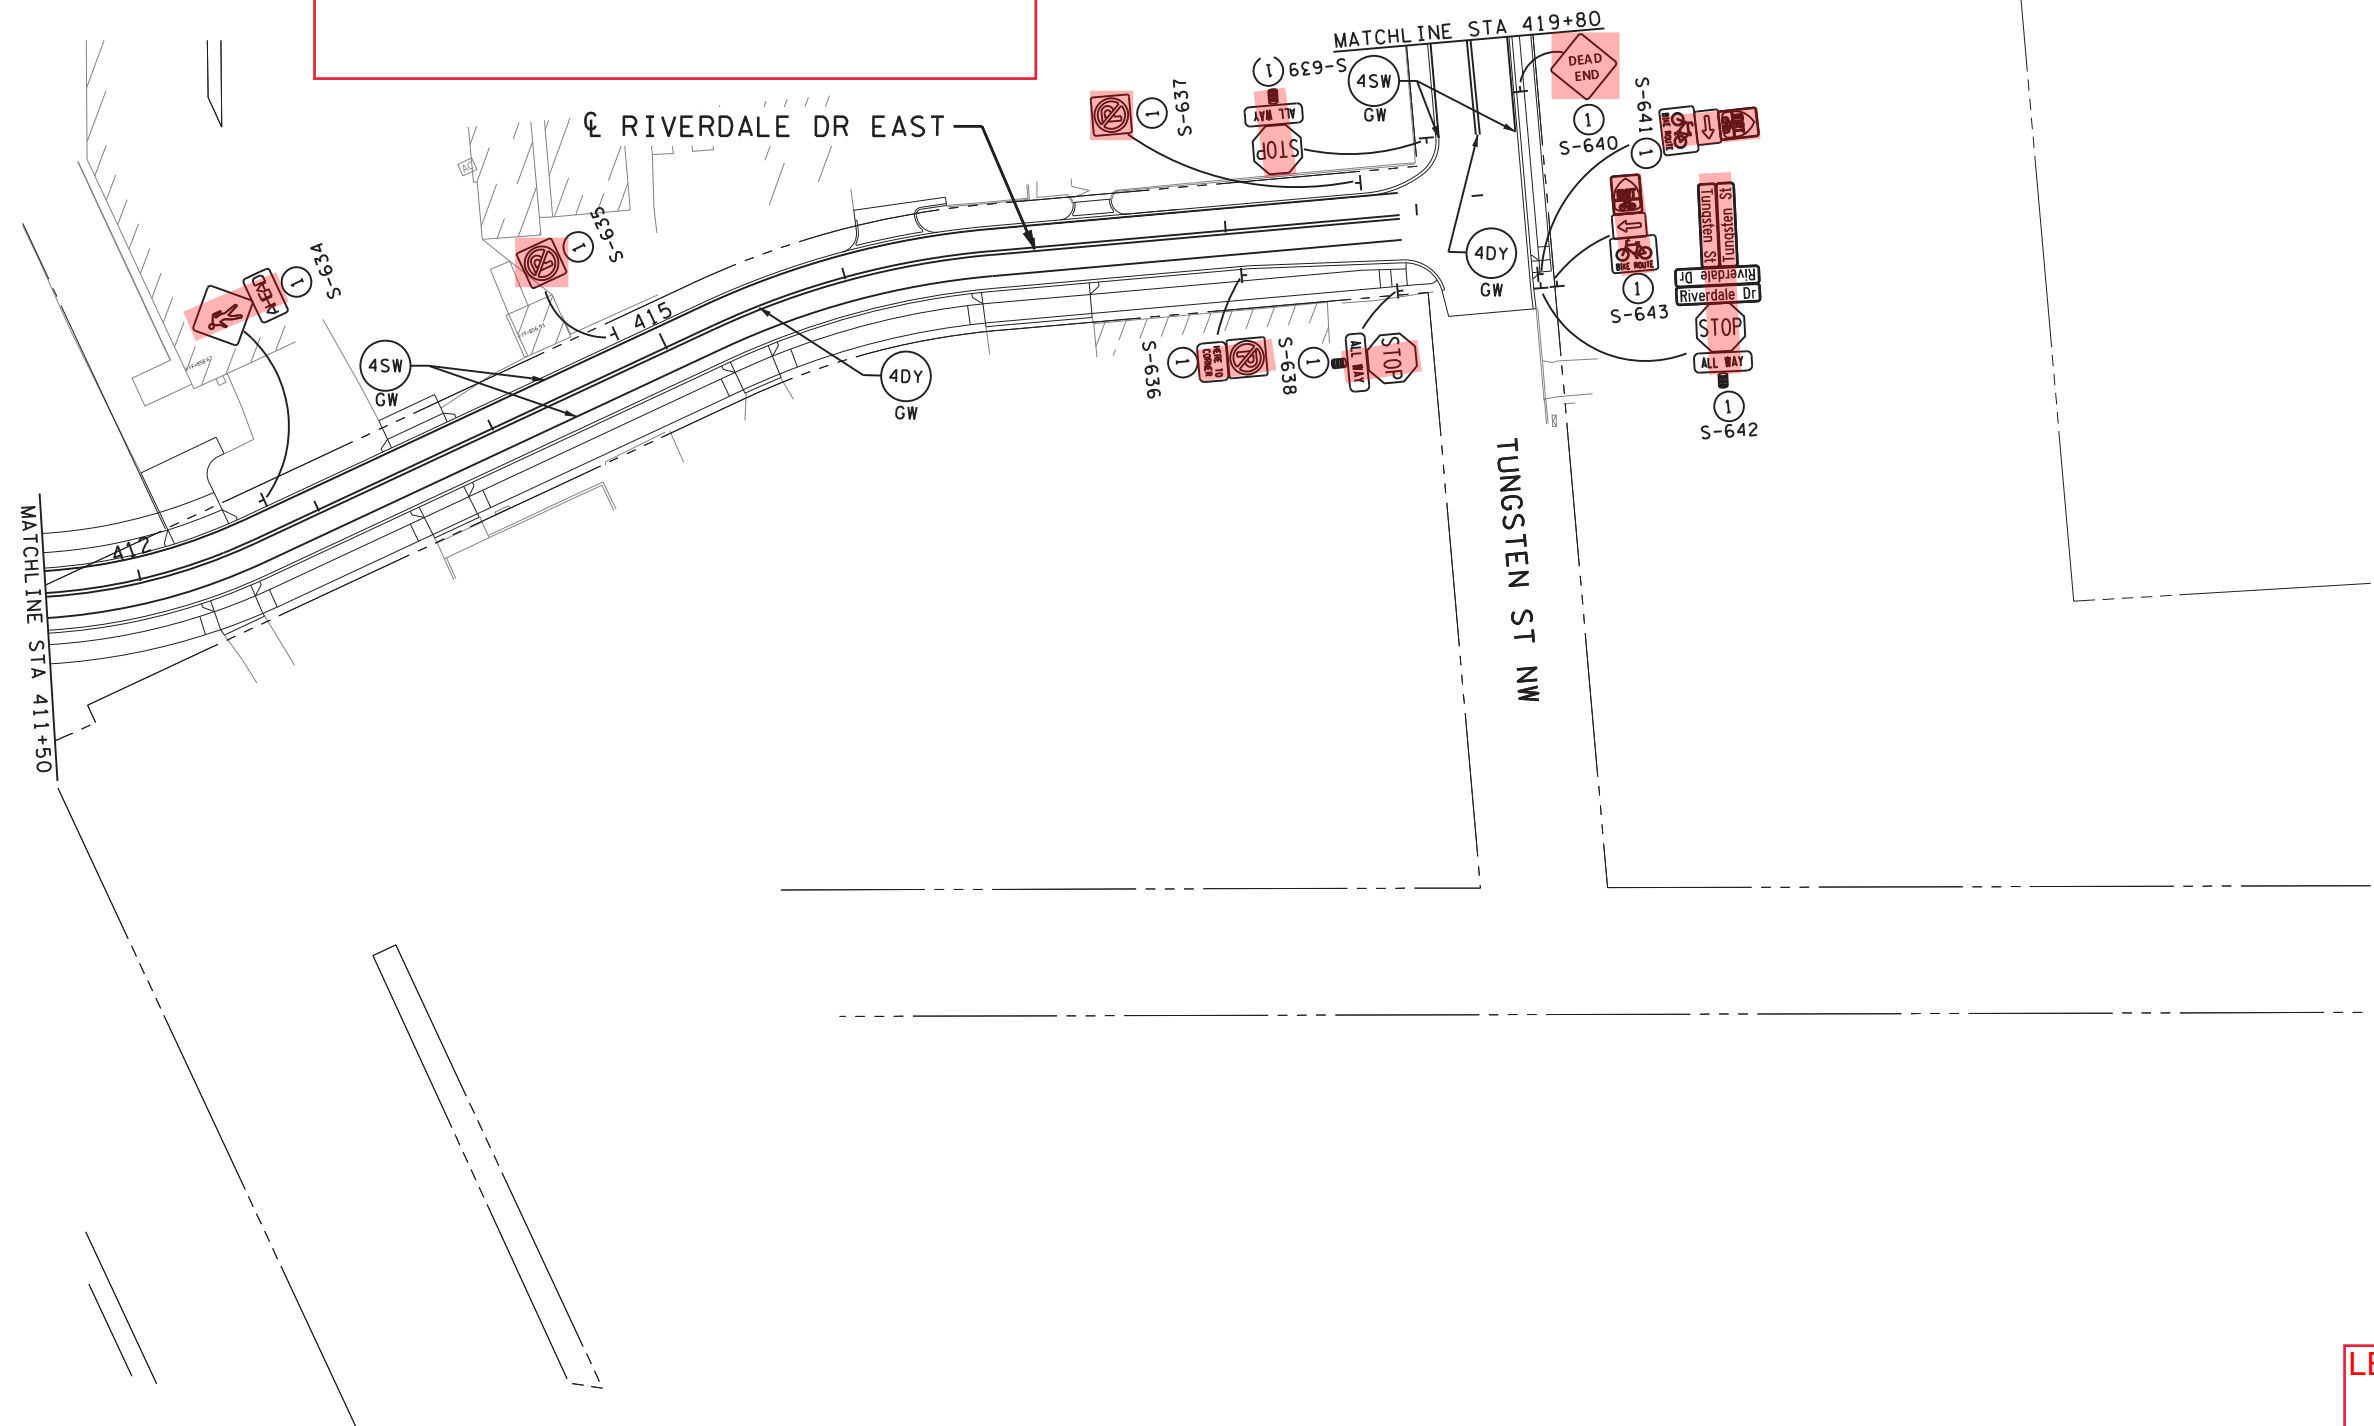


LEGEND

City of Ramsey

bmi.tbl

pdf-B and W.pltcfgr
 1:05:28 PM

tombu
 5/3/2023

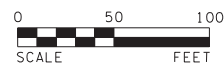

12224 NICOLLET AVENUE
 BURNSVILLE, MINNESOTA 55337
 Phone: (952) 890-0509
 Email: Burnsville@bolton-menk.com
 www.bolton-menk.com

REV.	BY	DATE

I HEREBY CERTIFY THAT THIS PLAN, SPECIFICATION, OR REPORT WAS PREPARED BY ME OR UNDER MY DIRECT SUPERVISION AND THAT I AM A DULY LICENSED PROFESSIONAL ENGINEER UNDER THE LAWS OF THE STATE OF MINNESOTA.

CURT T. BREZINA
 LIC. NO. 59919 DATE 03-08-2023

DESIGNED	ABM
DRAWN	ABM
CHECKED	CTB

PROPOSED SIGNING & STRIPING
 S.P. 0202-116 (TH10), S.P. 002-596-026, S.P. 002-656-001,
 S.P. 002-657-003, S.P. 199-113-003, S.P. 199-115-006
 TH 10/169 IMPROVEMENTS
 SIGNING & STRIPING PLAN

SHEET
 639
 OF
 685