


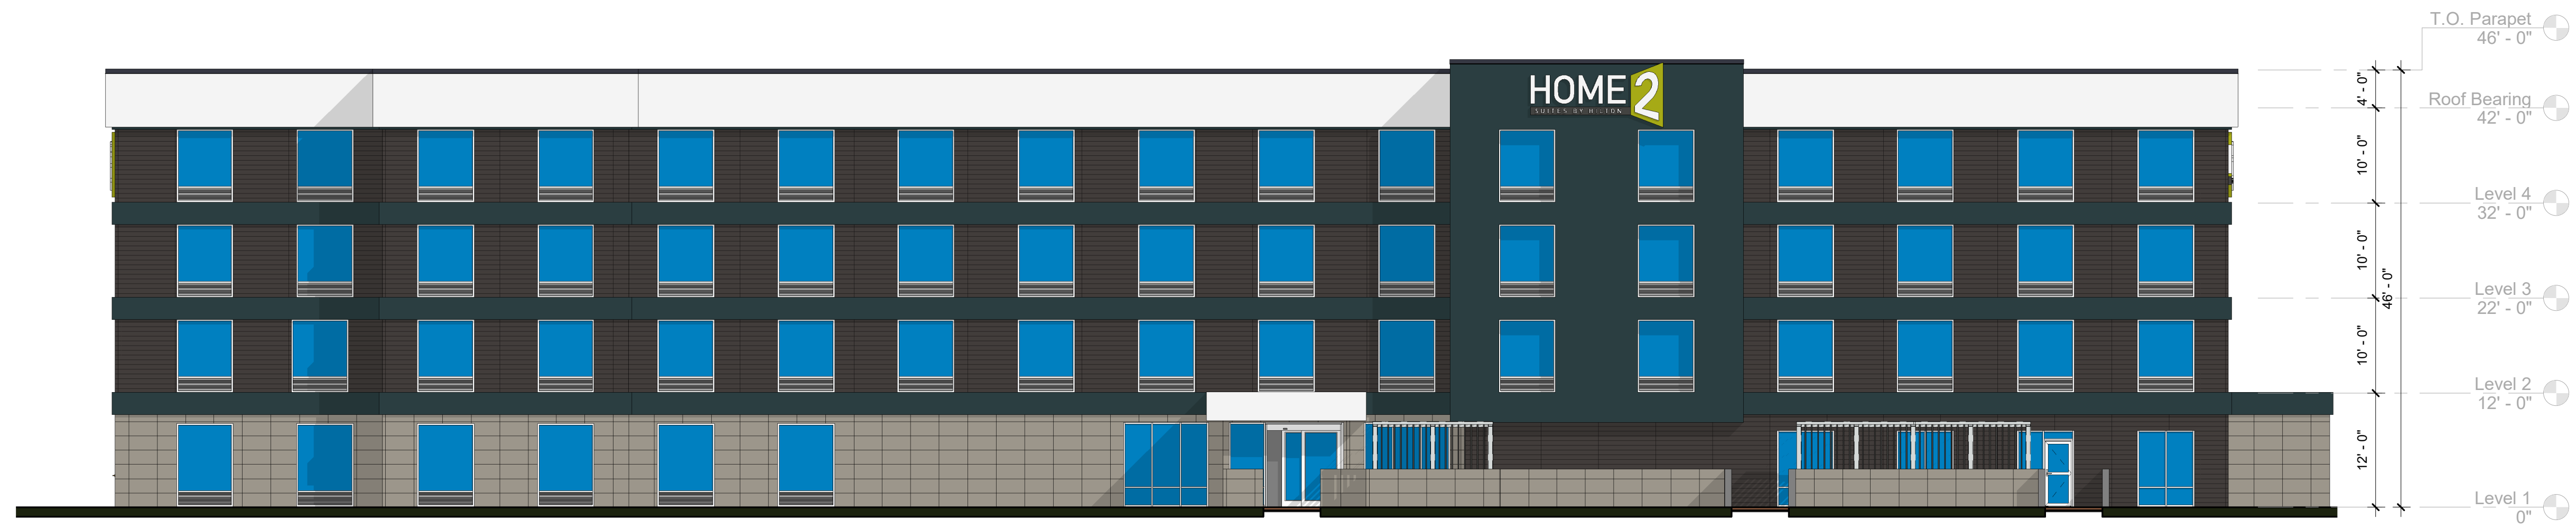

1 Building Elevation - North  
A403 3/32" = 1'-0"



2 Building Elevation - South  
A403 3/32" = 1'-0"

LIC. # 60795

No.	DESCRIPTION	DATE
-----	-------------	------

Home2 Suites by Hilton  
Sunwood Drive NW & Zeolite  
Street NW, Minnesota 55303  
Emily Allegra

Copyright © 2023, William and Associates, P.A. All rights reserved. This information is for informational purposes only. The information contained in this document is the property of William and Associates, P.A. and all rights are reserved.



DRAWN	PC / AS / AT
PROTOTYPE VERSION	V3.0
ISSUE DATE	03/13/2023
SCALE	3/32" = 1'-0"
JOB NUMBER	22-014
PROJECT STATUS	SD
SHEET NAME	Color Building Elevations
LOCATION / INN CODE	

SHEET NUMBER  
**A403**