



NOTE:
DITCH BOTTOM WETLANDS EXEMPT FROM MITIGATION

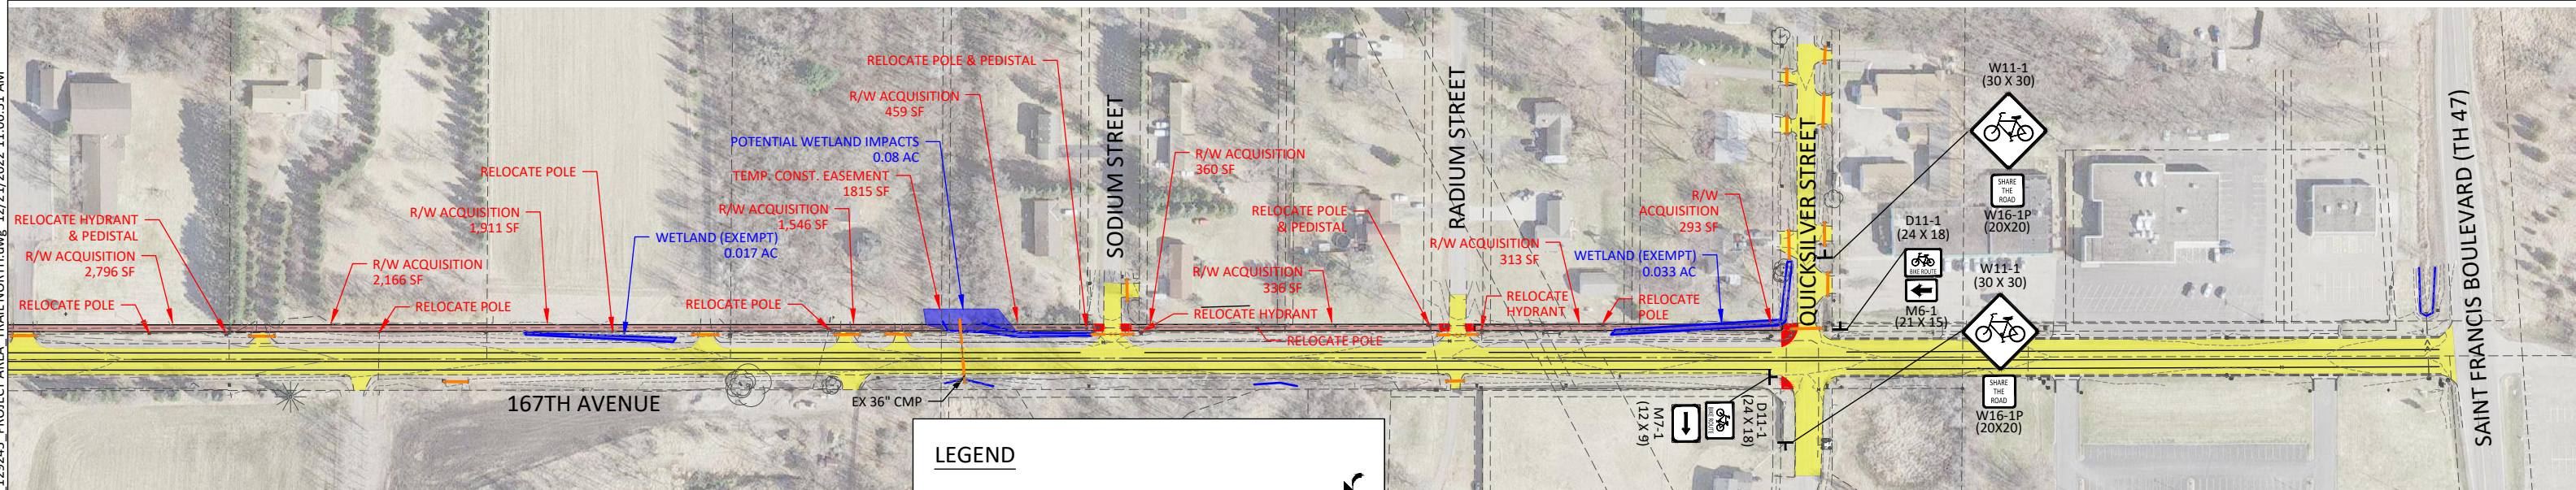

H:\RAMS\OR1129245\CAD\C3D\FIGURE_129245_PROJECT AREA_TRAIL NORTH.dwg 12/21/2022 11:06:51 AM

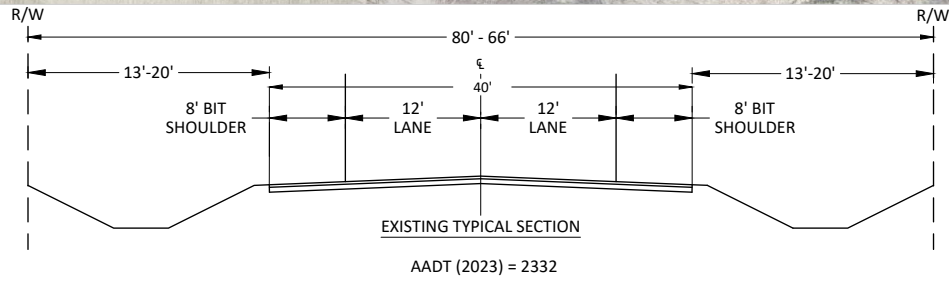

LEGEND

- ROADWAY PAVEMENT
- 8' BITUMINOUS TRAIL
- CONCRETE PED RAMP
- PROPOSED CULVERT REPLACEMENT

NOTE:
R/W ACQUISITION INCLUDES A MINIMUM 2' NORTH OF PROPOSED TRAIL EDGE

