


6/15/23



COBALT STREET NW

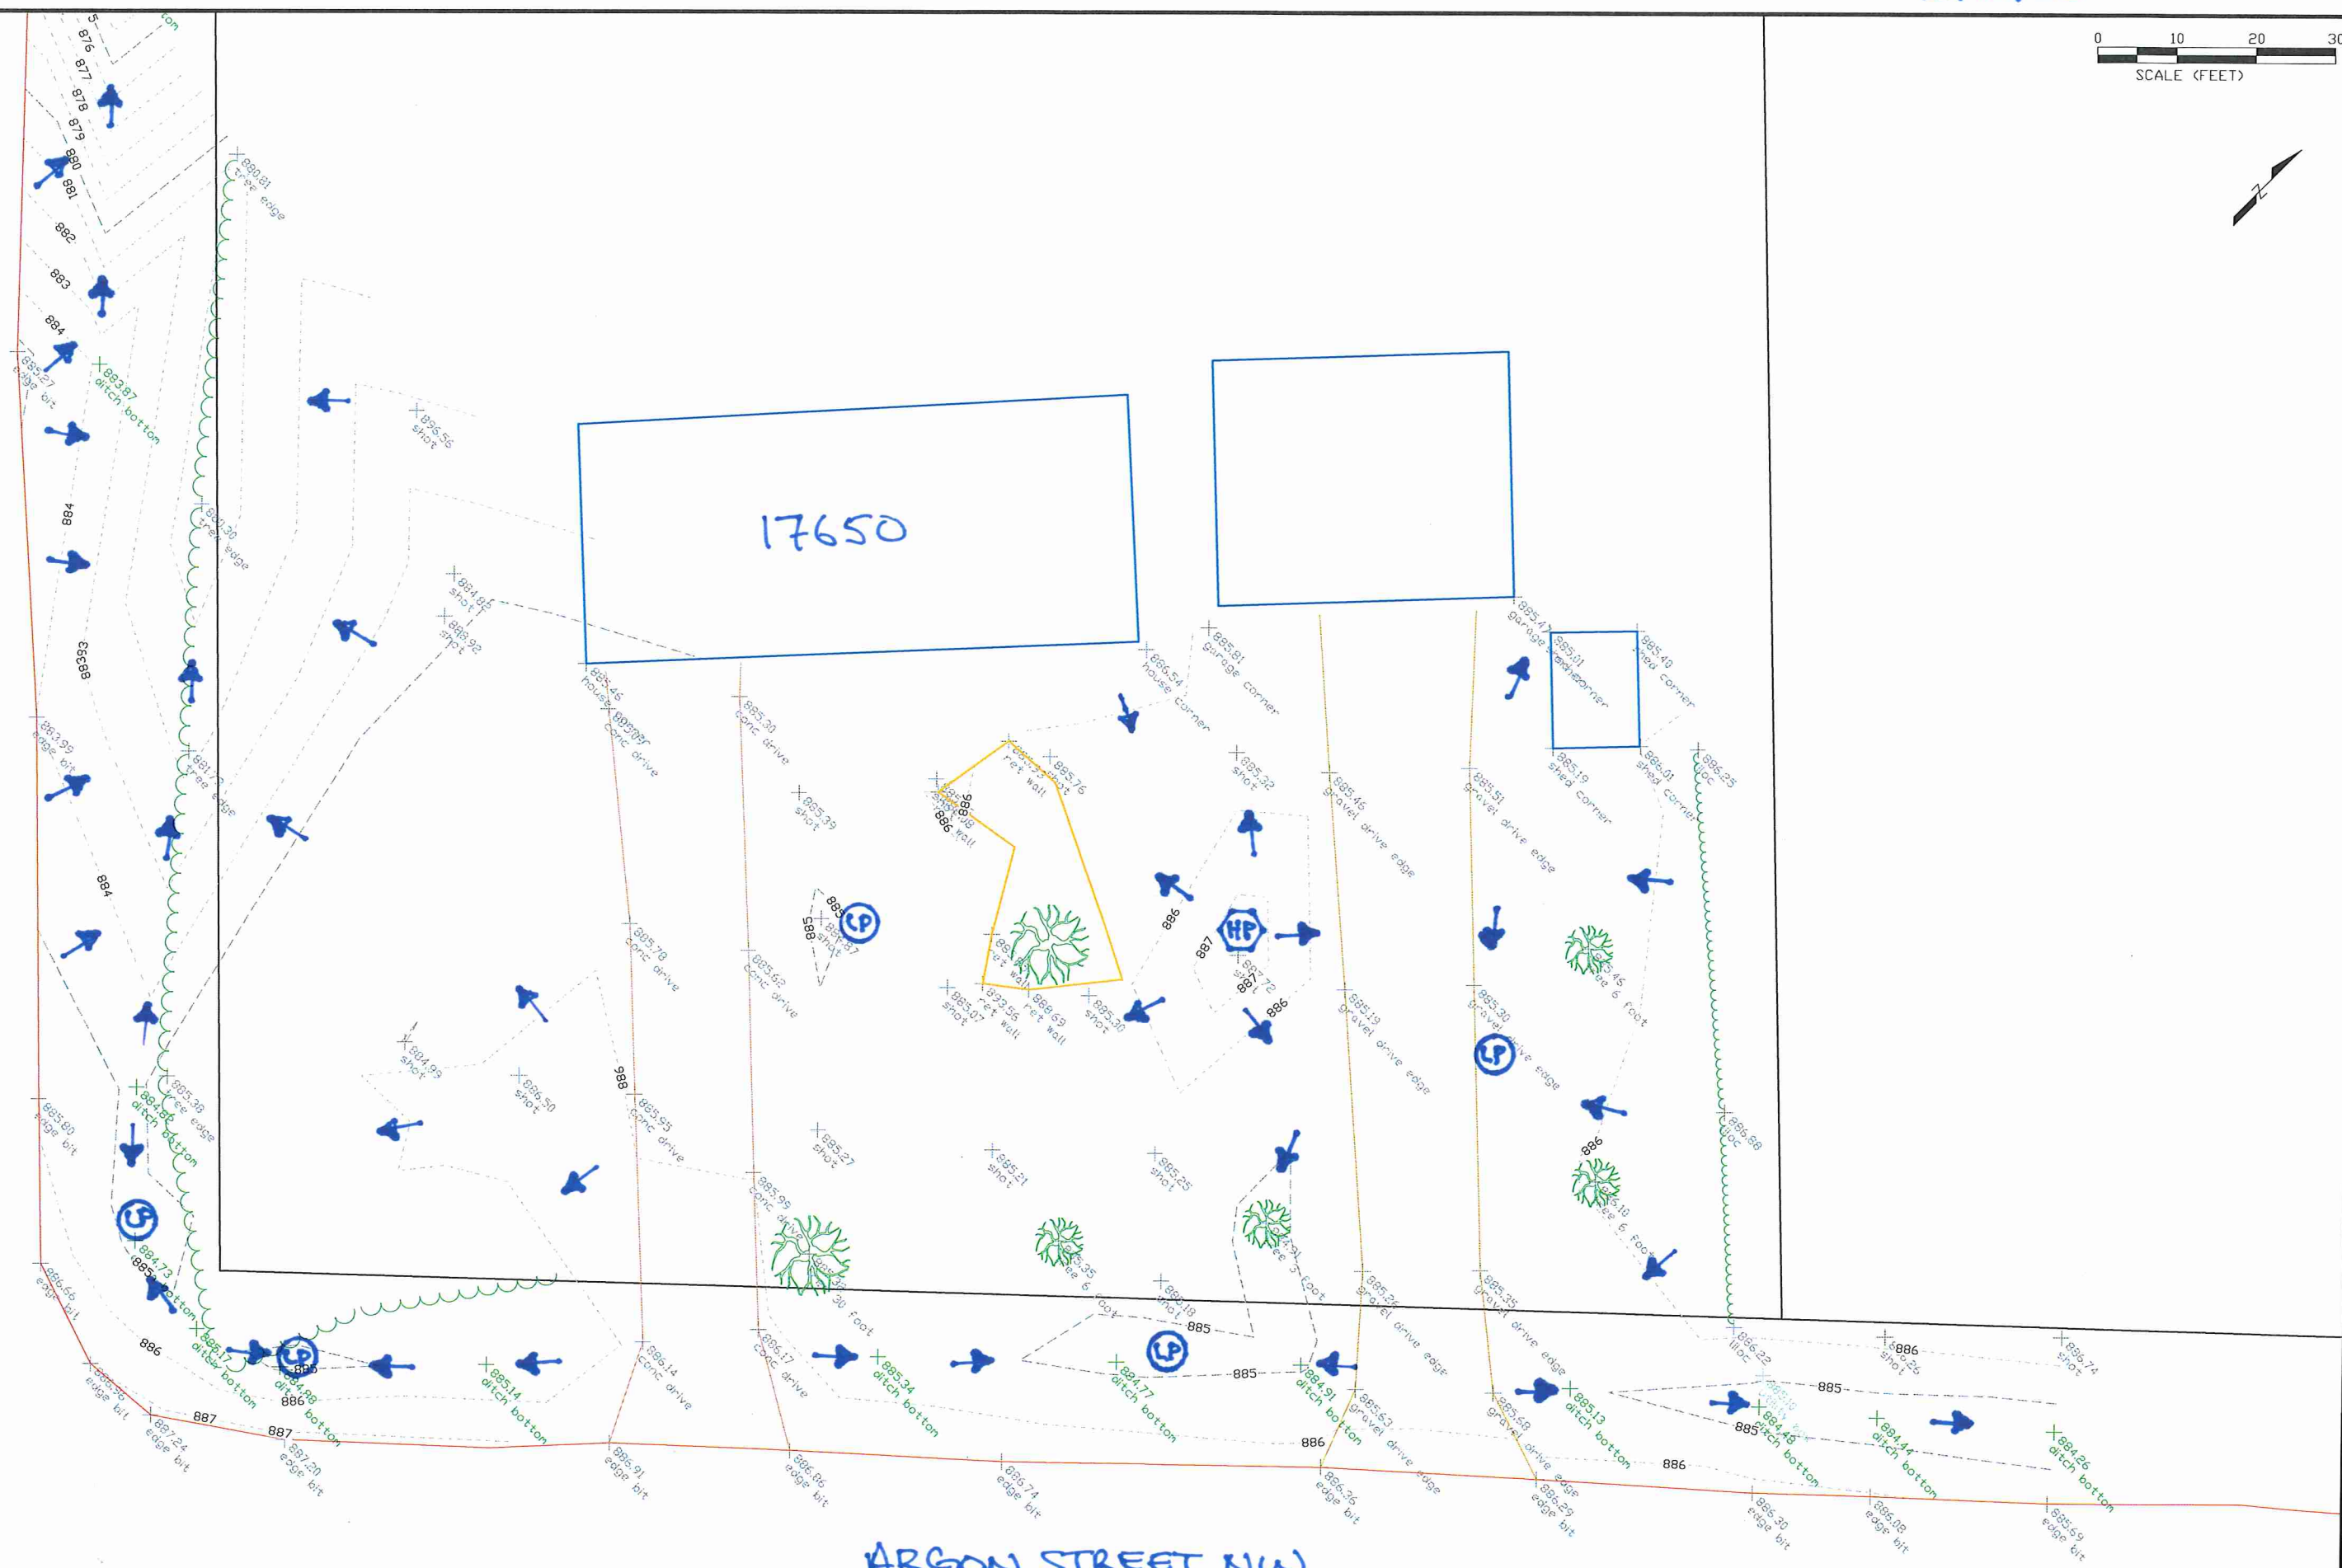

ARGON STREET NW

DATE	REVISION

I hereby certify that this plan, specification, or report was prepared by me or under my direct supervision and that I am a duly Licensed Professional Engineer under the laws of the State of Minnesota

Engineer Name
Date XX/XX/XX Lic. No. Eng. No.

DESIGNED BY: ---
DRAWN BY: --- DATE: XX/XX/XX
CHECKED BY: --- FILE: (file no.)

CITY OF RAMSEY
7550 SUNWOOD DRIVE
RAMSEY, MN 55303
(763) 427-1410 FAX (763) 433-9898

17650 ARGON STREET
EXISTING GROUND TOPO

(PROJECT NAME)
CITY PROJECT NO. (File No.)
CITY OF RAMSEY, MINNESOTA

SHEET
OF
(XX)
SHEETS