


Profile View of 180th Ln North Ditch

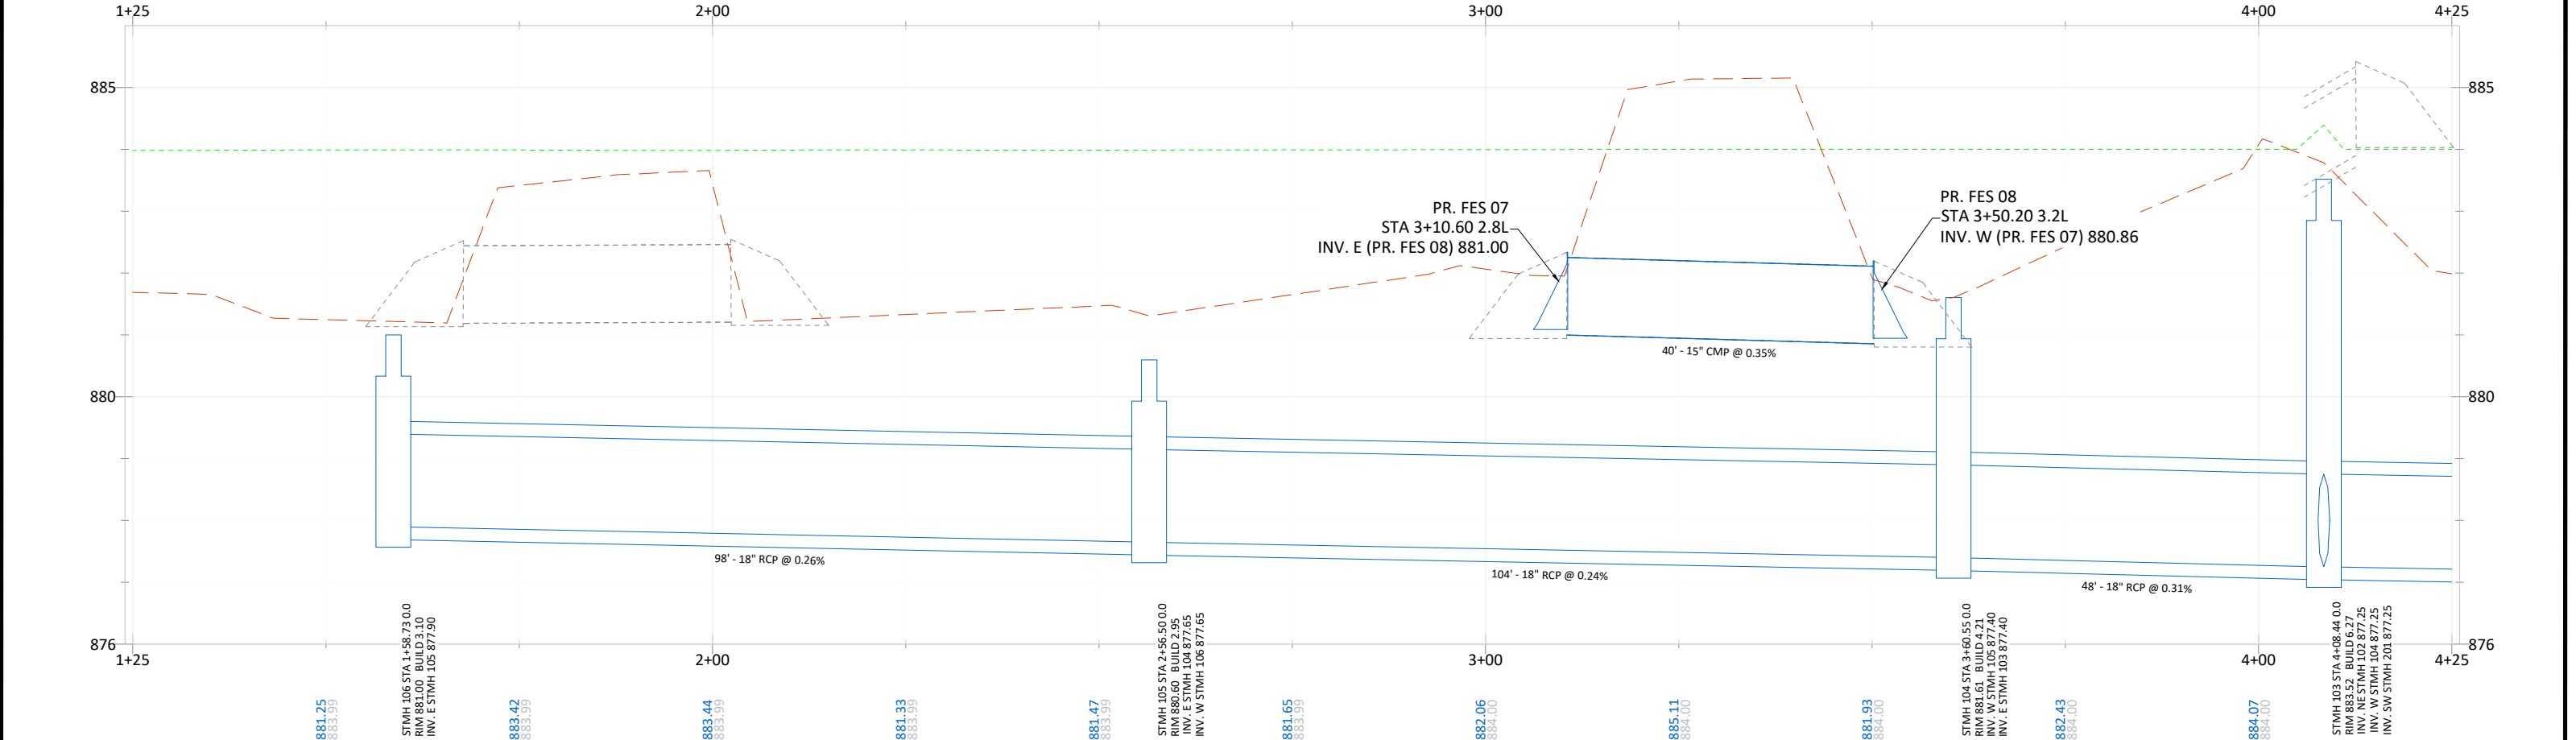

DATE	REVISION

I hereby certify that this plan, specification, or report was prepared by me or under my direct supervision and that I am a duly Licensed Professional Engineer under the laws of the State of Minnesota

JOE FERIANCEK
Date: --/--/-- Lic. No. 57095

DESIGNED BY: JJF
DRAWN BY: JJF
CHECKED BY: ---

DATE: 09/28/23
FILE: 22-16

CITY OF RAMSEY
7550 SUNWOOD DRIVE
RAMSEY, MN 55303
(763) 427-1410 FAX (763) 433-9898

STORM SEWER
180TH LANE

180TH LANE DRAINAGE IMPROVEMENTS
CITY PROJECT NO. 22-16
CITY OF RAMSEY, MINNESOTA