


Profile View of TH 47 South Ditch Line

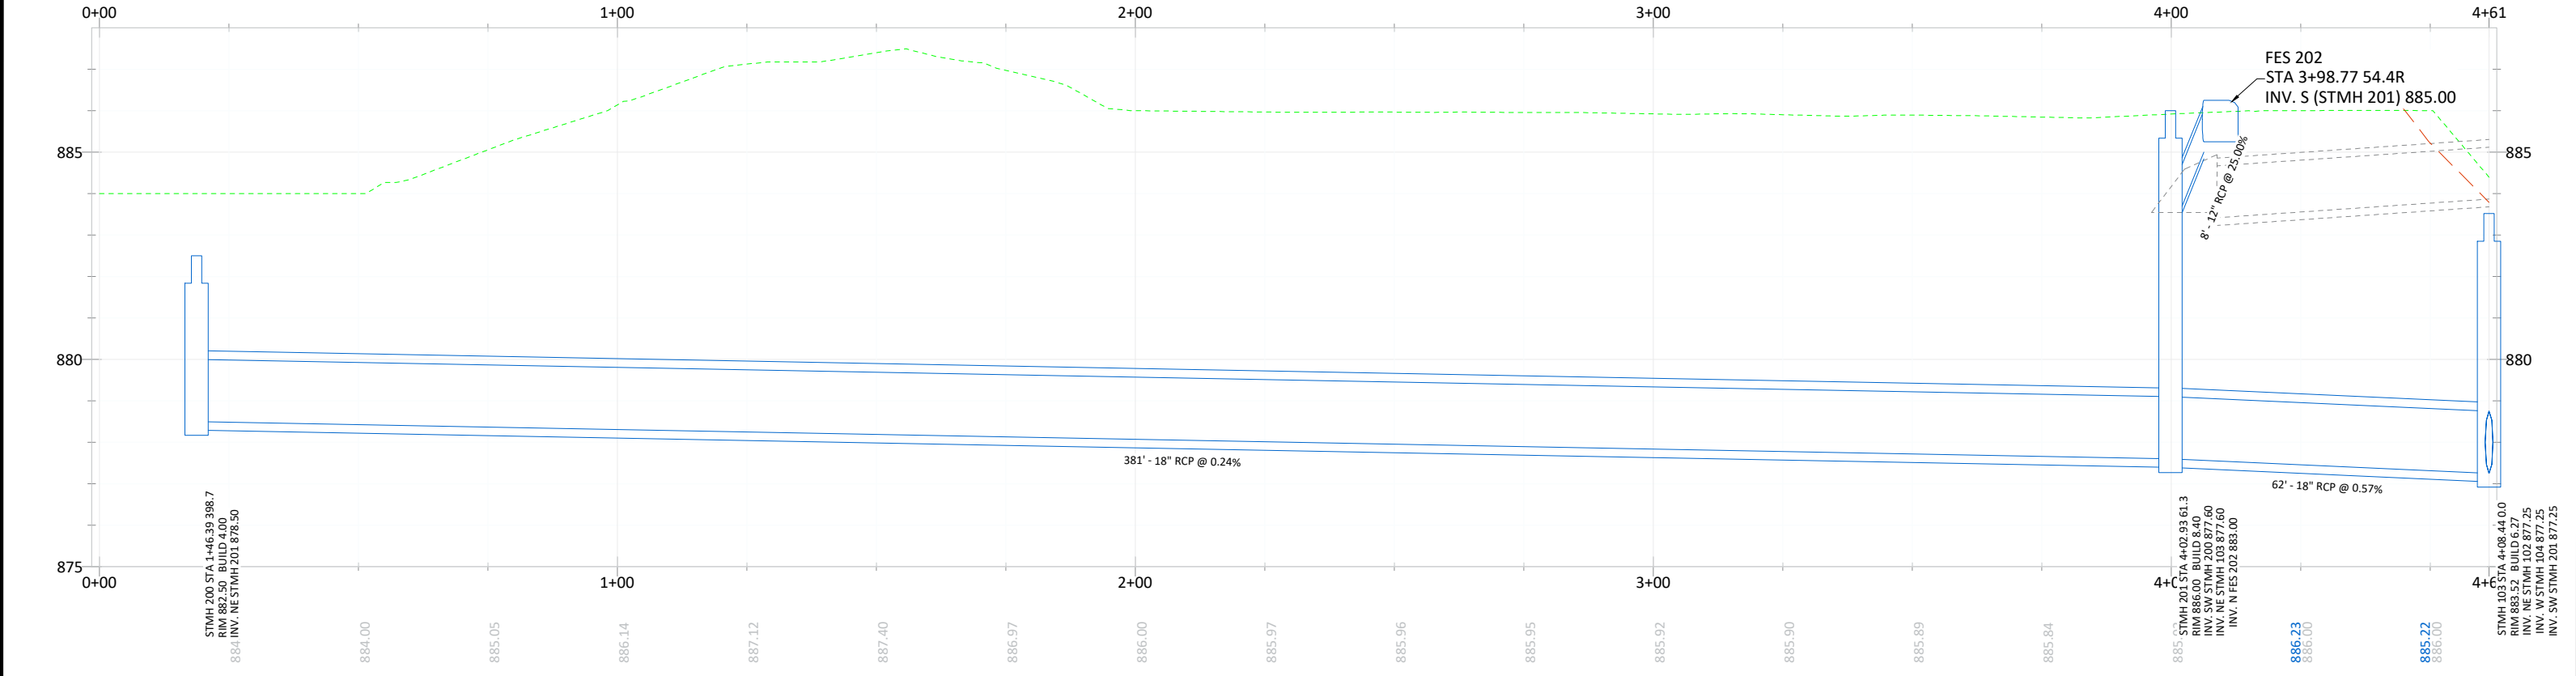


DATE	REVISION

I hereby certify that this plan, specification, or report was prepared by me or under my direct supervision and that I am a duly Licensed Professional Engineer under the laws of the State of Minnesota

JOE FERIANCEK  
Date --/--/--- Lic. No. 57095

DESIGNED BY: JJF  
DRAWN BY: JJF  
CHECKED BY: ---

DATE: 09/28/23  
FILE: 22-16

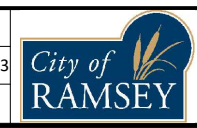

CITY OF RAMSEY  
7550 SUNWOOD DRIVE  
RAMSEY, MN 55303  
(763) 427-1410 FAX (763) 433-9898

STORM SEWER  
TH 47 DTICH SOUTH

180TH LANE DRAINAGE IMPROVEMENTS  
CITY PROJECT NO. 22-16  
CITY OF RAMSEY, MINNESOTA

SHEET 06 OF 07 SHEETS