



## TYPICAL SECTION: RECONSTRUCTION (164TH LN, DYSPROSIUM ST, GERMANIUM ST, JUNKITE ST)

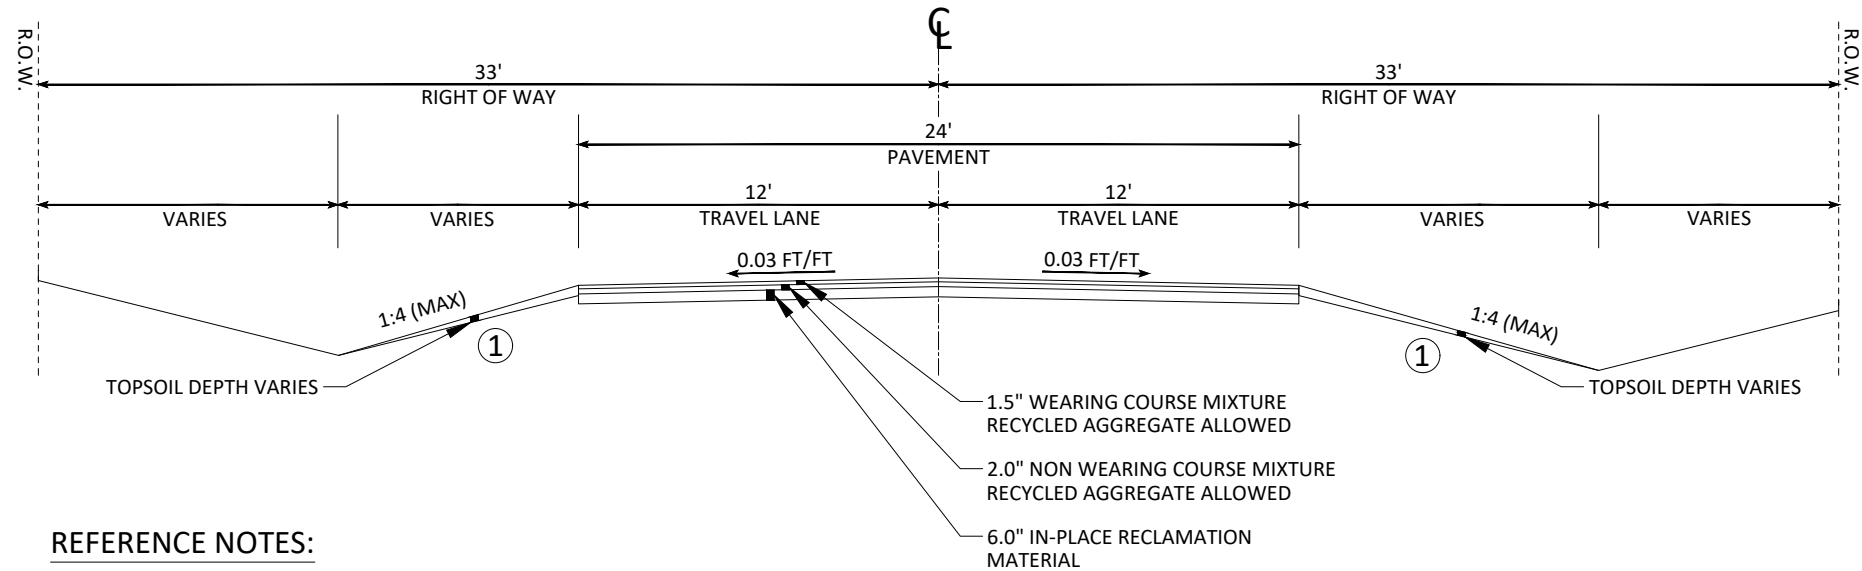

**REFERENCE NOTES:**

① GRADE TO MATCH EXISTING GROUND. ESTABLISH TURF USING TOPSOIL AND HYDROSEED WITH MNDOT SEED MIXTURE 25-151.

## TYPICAL SECTION: CURB & GUTTER (165TH LN, DYSPROSIUM ST, FLUORINE ST, GERMANIUM ST, HELIUM ST)

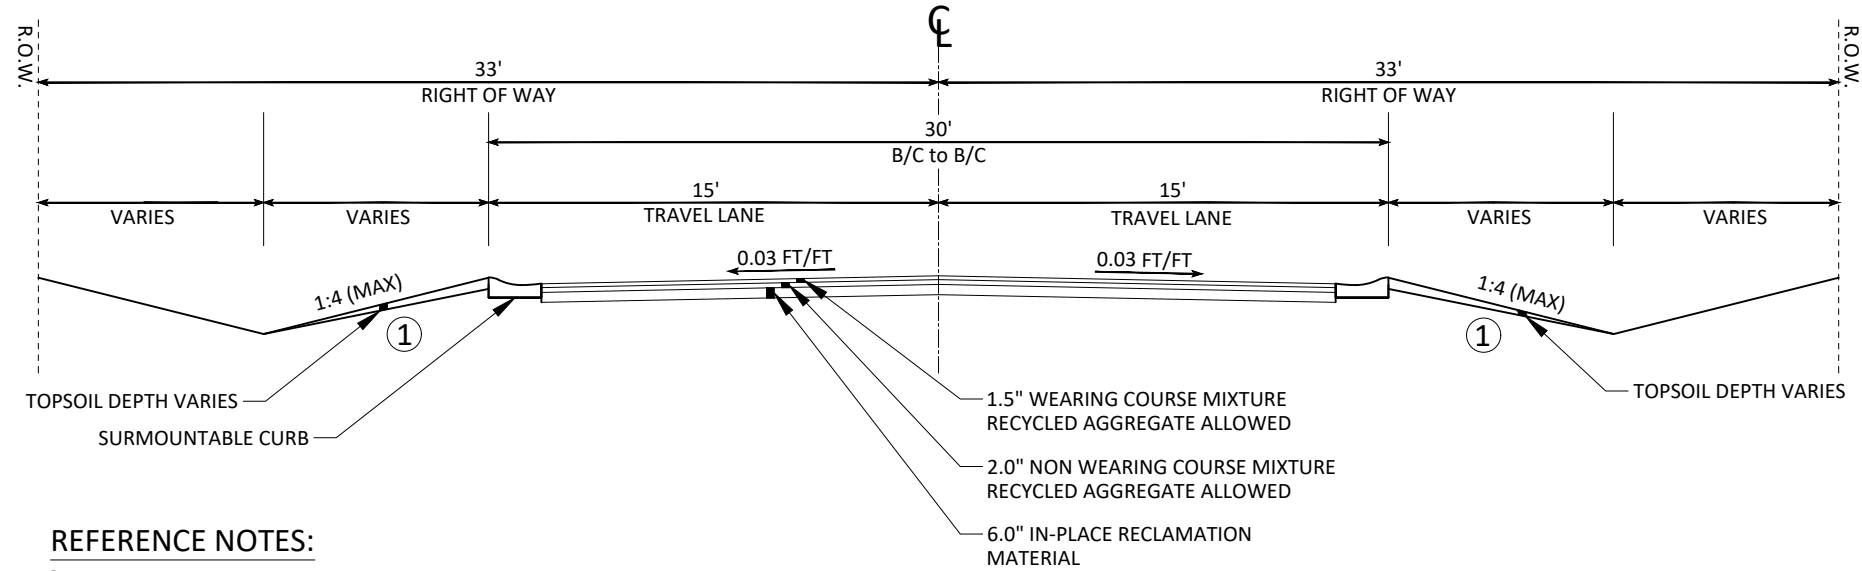

**REFERENCE NOTES:**

① GRADE TO MATCH EXISTING GROUND. ESTABLISH TURF USING TOPSOIL AND HYDROSEED WITH MNDOT SEED MIXTURE 25-151.

DATE	REVISION

I hereby certify that this plan, specification, or report was prepared by me or under my direct supervision and that I am a duly Licensed Professional Engineer under the laws of the State of Minnesota

JOE FERIANCEK  
Date XX/XX/XX Lic. No. 57095

DESIGNED BY:	LWC	DATE:	XX/XX/XX
DRAWN BY:	LWC	FILE:	24-01
CHECKED BY:	JJF		

**CITY OF RAMSEY**  
7550 SUNWOOD DRIVE  
RAMSEY, MN 55303  
(763) 427-1410 FAX (763) 433-9898

TYPICAL SECTION

**BARTHEL'S RUM RIVER ACRES & WHITE PINE ESTATES**  
STREET RECONSTRUCTION  
CITY PROJECT NO. 24-01  
CITY OF RAMSEY, MINNESOTA