


NOTE: 2023 AERIAL IMAGE

LEGEND

- BITUMINOUS ROADWAY
- BITUMINOUS TRAIL
- DRIVEWAY - BITUMINOUS
- DRIVEWAY - CONCRETE
- DRIVEWAY - GRAVEL
- CITY-OWNED RIGHT OF WAY
- DRAINAGE & UTILITY EASEMENT
- EXISTING WATERMAIN
- PROPOSED WATERMAIN
- EXISTING STORM SEWER
- PROPOSED STORM SEWER
- EXISTING SANITARY SEWER

TYPICAL SECTION

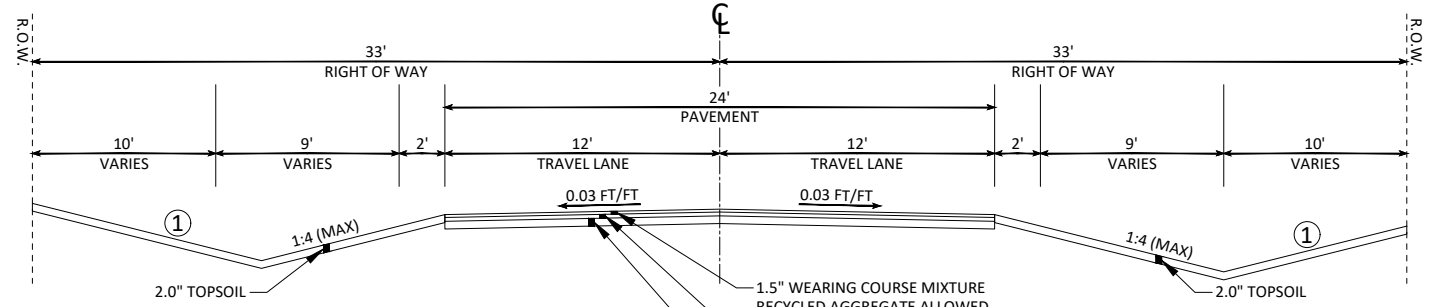

REFERENCE NOTES:
 ① GRADE TO MATCH EXISTING GROUND. ESTABLISH TURF USING A MINIMUM OF 2" TOPSOIL AND HYDROSEED WITH MNDOT SEED MIXTURE 25-151.

