


TYPICAL SECTION: CITY STREETS

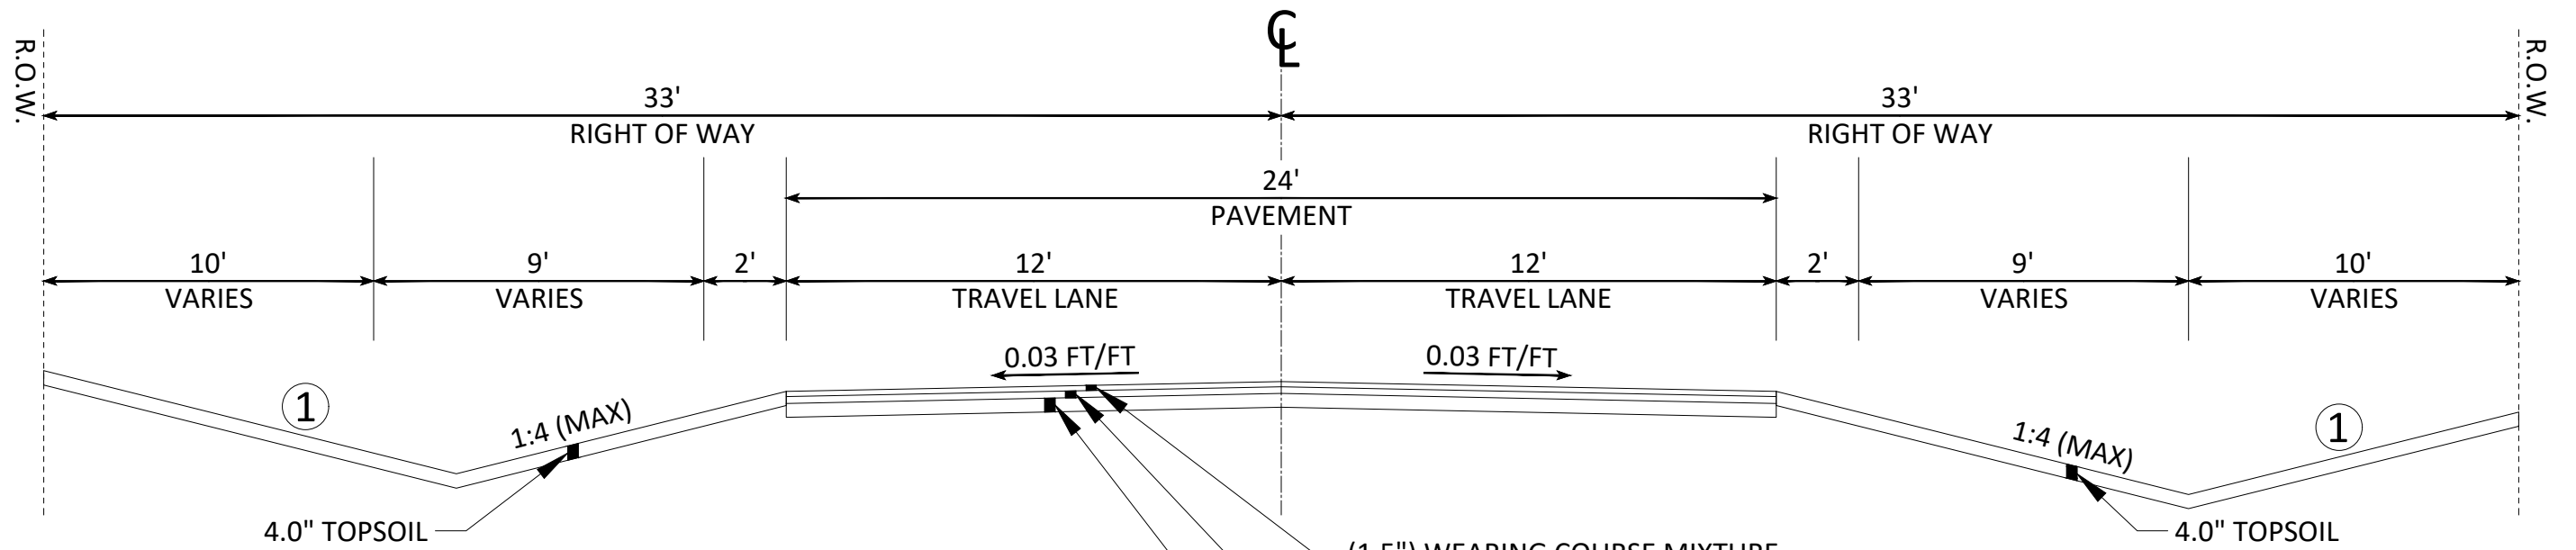


REFERENCE NOTES:


- ① GRADE TO MATCH EXISTING GROUND. ESTABLISH TURF USING A MINIMUM OF 4" TOPSOIL AND HYDROSEED WITH MNDOT SEED MIXTURE 25-151. SEE CITY DETAIL ERO-6 FOR TOPSOIL REQUIREMENTS.
- ② MODIFY CLASS 5 AGGREGATE BASE PER CITY STANDARD DETAIL STR-26. SEE SHEET 09. RECYCLED RECLAMATION MATERIAL MEETING STR-26 MAY BE USED AS AGGREGATE BASE.
- ③ CONTRACTOR SHALL SCARIFY AND COMPACT, ACCORDING TO THE SPECIFIED DENSITY METHOD, THE TOP 12 INCHES OF MATERIAL PRIOR TO PLACING CLASS 5 AGGREGATE BASE. THIS PROCESS SHALL BE INCIDENTAL TO THE SUBGRADE PREPARATION PAY ITEM.

- (1.5") WEARING COURSE MIXTURE
RECYCLED AGGREGATE ALLOWED
- (2.0") NON WEARING COURSE MIXTURE
RECYCLED AGGREGATE ALLOWED
- (4.0") CLASS 5 AGGREGATE BASE ②

SECTION A: NOWTHEN BOULEVARD

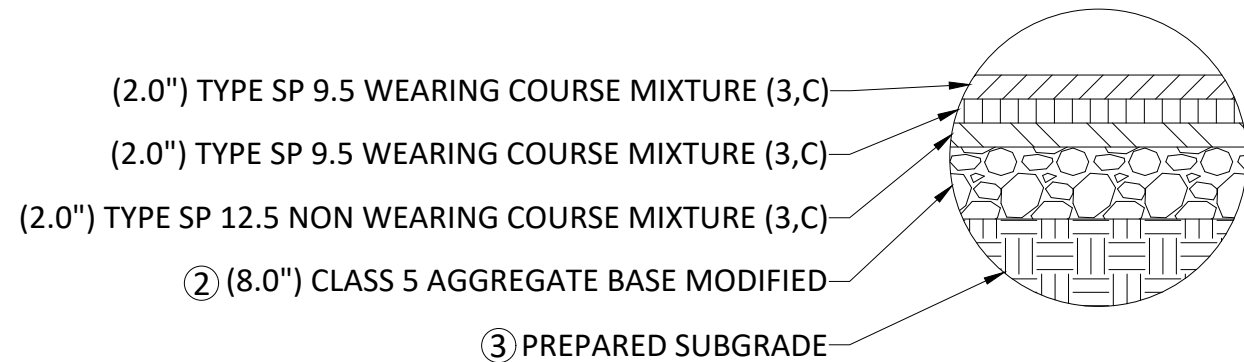

SECTION B: TRAIL

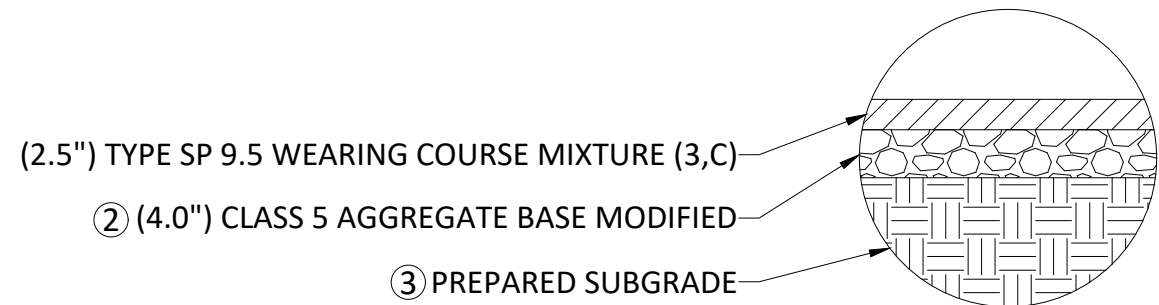


DATE	REVISION

I hereby certify that this plan, specification, or report was prepared by me or under my direct supervision and that I am a duly Licensed Professional Engineer under the laws of the State of Minnesota

JOE FERIANCEK
Date: 12/15/23 Lic. No. 57095

DESIGNED BY:	JJF
DRAWN BY:	JJF
CHECKED BY:	JJF
DATE:	12/15/23
FILE:	24-02

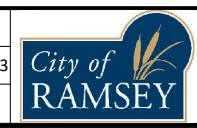

CITY OF RAMSEY
7550 SUNWOOD DRIVE
RAMSEY, MN 55303
(763) 427-1410 FAX (763) 433-9898

TYPICAL SECTION

HALLS DOVER ACRES STREET RECONSTRUCTIONS
CITY PROJECT NO. 24-02
CITY OF RAMSEY, MINNESOTA