

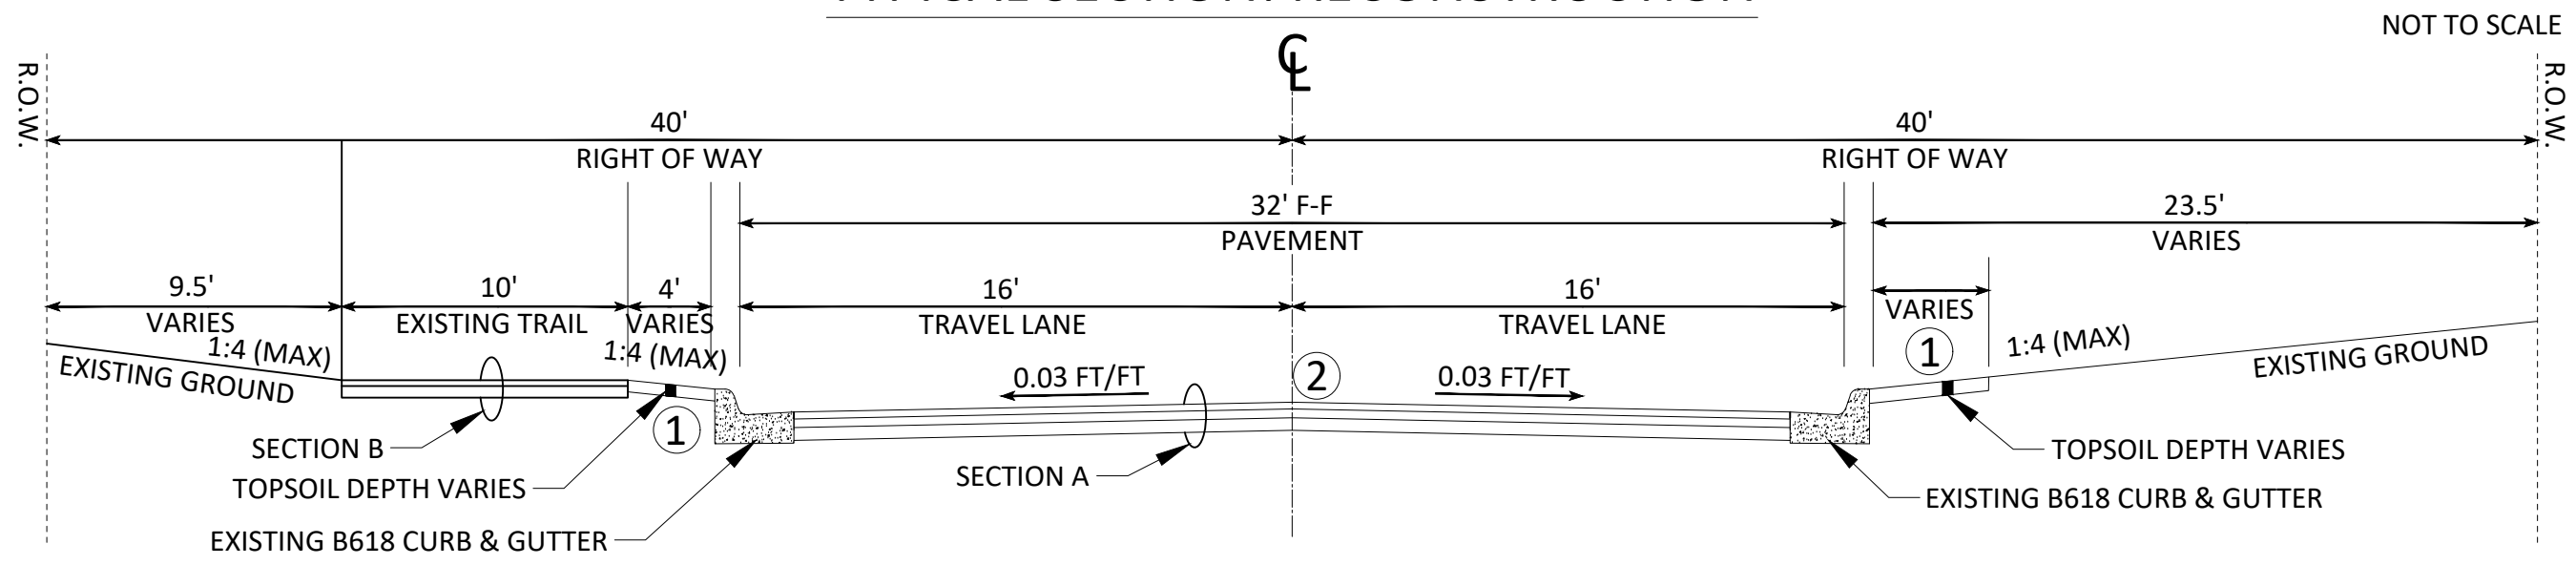


TYPICAL SECTION: RECONSTRUCTION

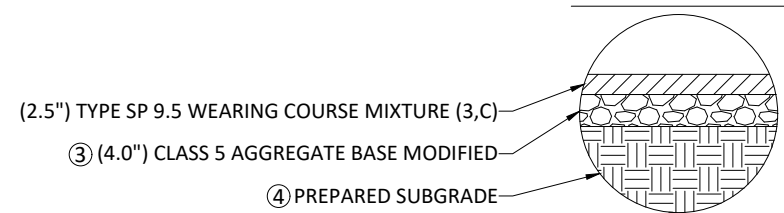

SECTION A: ROADWAY

SECTION B: TRAIL

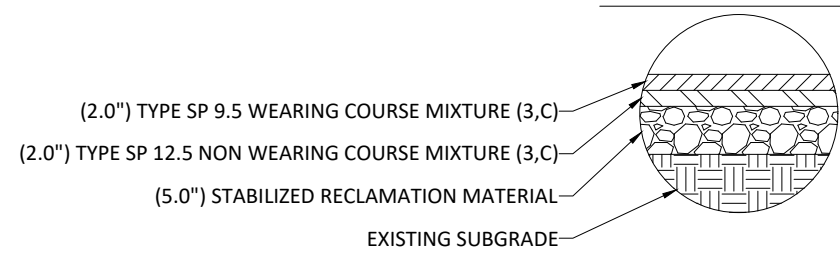

REFERENCE NOTES:


- ① GRADE TO MATCH EXISTING GROUND. ESTABLISH TURF USING A MINIMUM OF 4" TOPSOIL AND HYDROSEED WITH MNDOT SEED MIXTURE 25-151. SEE CITY DETAIL ERO-6 FOR TOPSOIL REQUIREMENTS.
- ② BITUMINOUS PAVEMENT SHALL BE INSTALLED ON COMPACTED, IN PLACE, STABILIZED RECLAIM MATERIAL
- ③ MODIFY CLASS 5 AGGREGATE BASE PER CITY STANDARD DETAIL STR-26. SEE SHEET 09. RECYCLED RECLAMATION MATERIAL MEETING STR-26 MAY BE USED AS AGGREGATE BASE.
- ④ CONTRACTOR SHALL SCARIFY AND COMPACT, ACCORDING TO THE SPECIFIED DENSITY METHOD, THE TOP 12 INCHES OF MATERIAL PRIOR TO PLACING CLASS 5 AGGREGATE BASE. THIS PROCESS SHALL BE INCIDENTAL TO THE SUBGRADE PREPARATION PAY ITEM.

DATE	REVISION

I hereby certify that this plan, specification, or report was prepared by me or under my direct supervision and that I am a duly Licensed Professional Engineer under the laws of the State of Minnesota

Joe Feriancek
 JOE FERIANCEK
 Date 01/08/24 Lic. No. 57095

DESIGNED BY: LWC
 DRAWN BY: LWC DATE: 01/08/24
 CHECKED BY: JJF FILE: 24-11

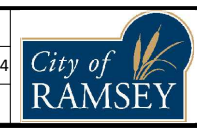

CITY OF RAMSEY
 7550 SUNWOOD DRIVE
 RAMSEY, MN 55303
 (763) 427-1410 FAX (763) 433-9898

TYPICAL SECTION
 S.A.P. 199-112-010

ALPINE DRIVE MSA (PUMA STREET TO CSAH 83)
 RECONSTRUCTION
 CITY PROJECT NO. 24-11
 CITY OF RAMSEY, MINNESOTA