



# TYPICAL SECTION

150TH LN, 151ST AVE, TONTO ST, UTE ST

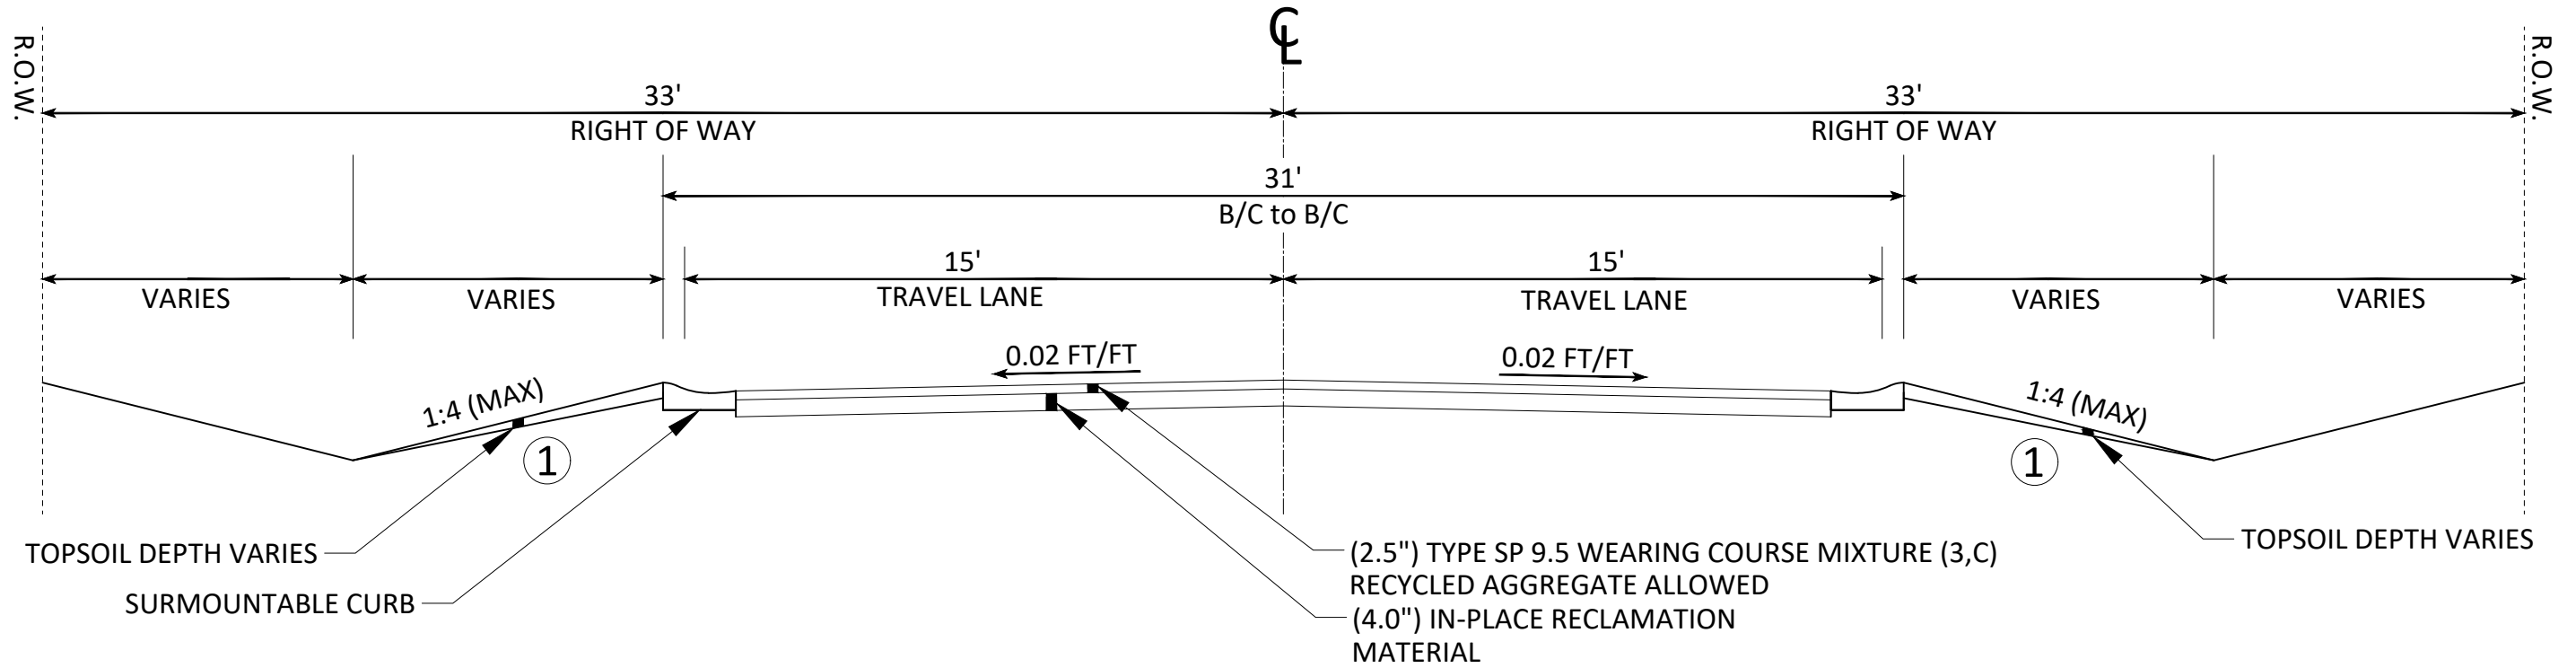

# TYPICAL SECTION

WACO ST

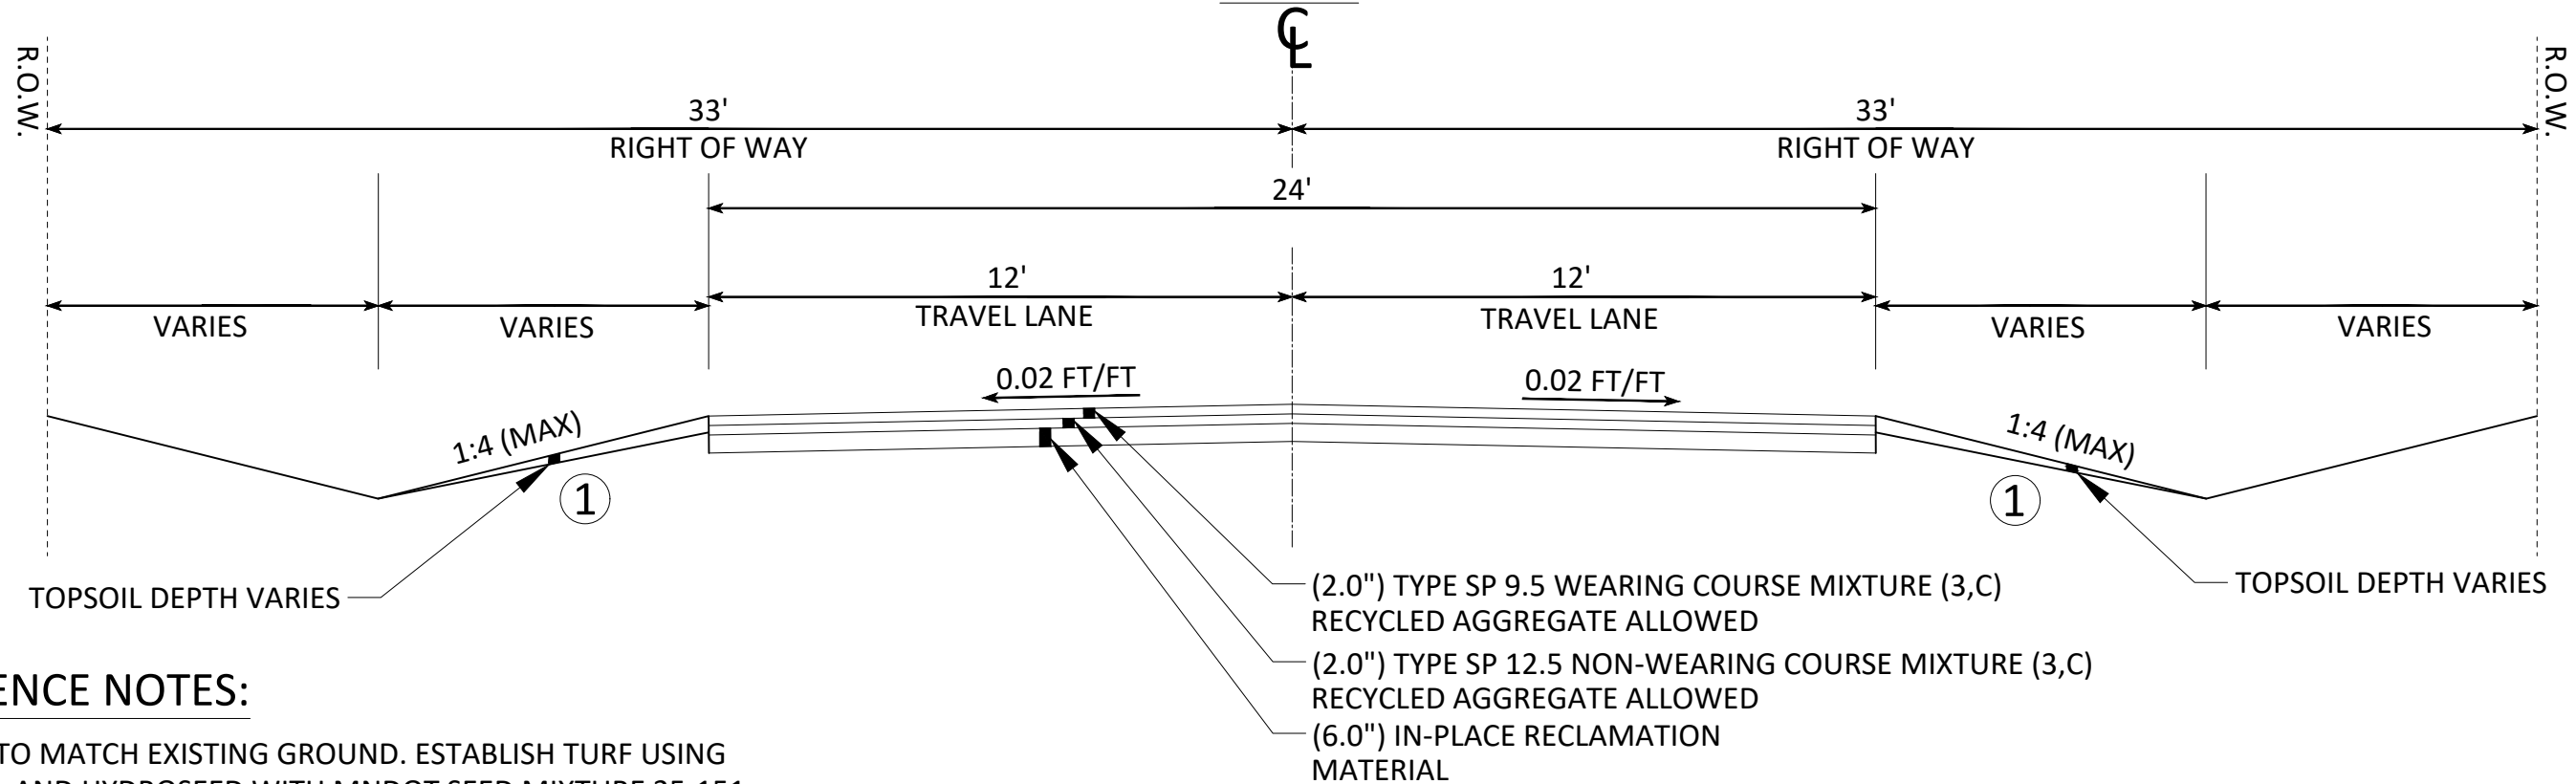

## REFERENCE NOTES:


- ① GRADE TO MATCH EXISTING GROUND. ESTABLISH TURF USING TOPSOIL AND HYDROSEED WITH MNDOT SEED MIXTURE 25-151.

DATE	REVISION

I hereby certify that this plan, specification, or report was prepared by me or under my direct supervision and that I am a duly Licensed Professional Engineer under the laws of the State of Minnesota

JOE FERIANCEK  
Date 01/12/24 Lic. No. 57095

DESIGNED BY:	LWC
DRAWN BY:	LWC
CHECKED BY:	JJF
DATE:	01/12/24
FILE:	24-12

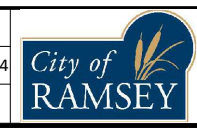

CITY OF RAMSEY  
7550 SUNWOOD DRIVE  
RAMSEY, MN 55303  
(763) 427-1410 FAX (763) 433-9898

TYPICAL SECTION

JUNIPER WOODS 1ST - 3RD STREET RECONSTRUCTIONS  
CITY PROJECT NO. 24-01  
CITY OF RAMSEY, MINNESOTA