

2024 CRACK SEAL SUMMARY		
PROJECT AREA	LENGTH (MILES)	CS MATERIAL (POUNDS)
A	1.39	4184
B	2.18	18253
C	2.51	13507
D	4.31	35888
E	2.94	20914
PROJECT TOTAL	13.32	92746

DATE	REVISION

DESIGNED BY: JJF
 DRAWN BY: JJF
 CHECKED BY: JJF


DATE: 01/26/24
 FILE: 24-08



CITY OF RAMSEY
 7550 SUNWOOD DRIVE
 RAMSEY, MN 55303
 (763) 427-1410 FAX (763) 433-9898

OVERALL


2024 CRACK SEAL IMPROVEMENTS
 CITY PROJECT NO. 24-08
 CITY OF RAMSEY, MINNESOTA

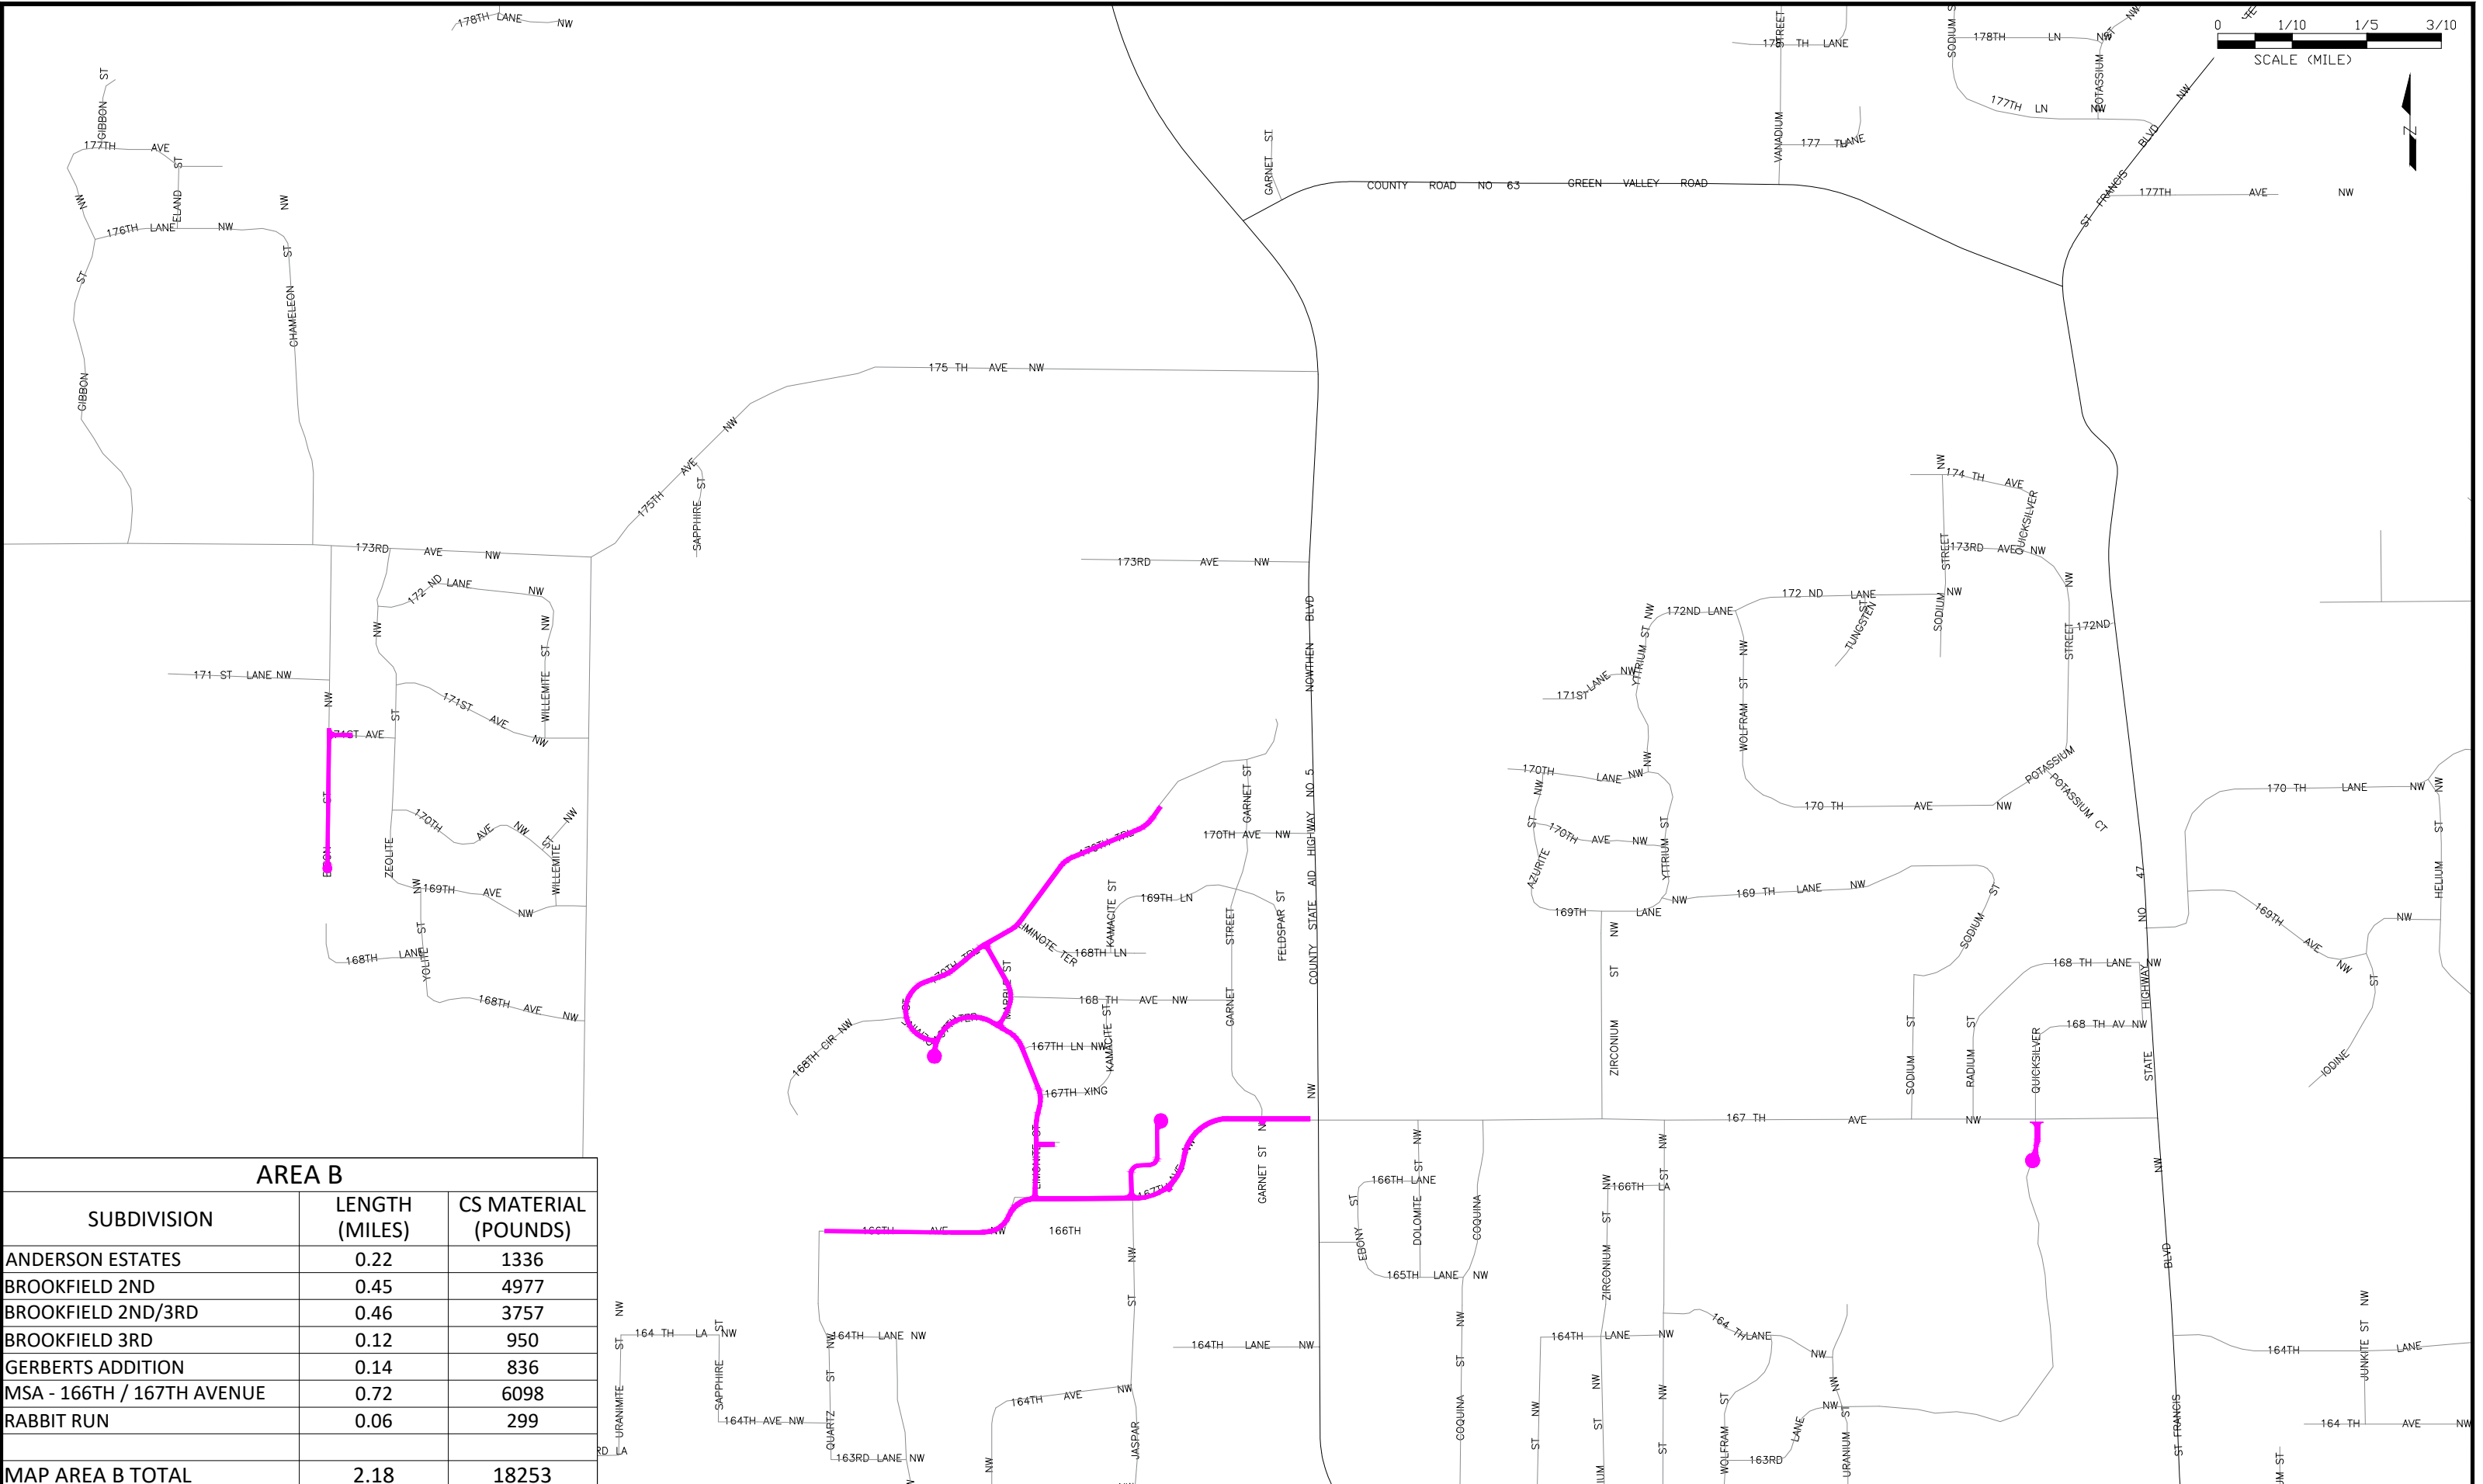

AREA B		
SUBDIVISION	LENGTH (MILES)	CS MATERIAL (POUNDS)
ANDERSON ESTATES	0.22	1336
BROOKFIELD 2ND	0.45	4977
BROOKFIELD 2ND/3RD	0.46	3757
BROOKFIELD 3RD	0.12	950
GERBERTS ADDITION	0.14	836
MSA - 166TH / 167TH AVENUE	0.72	6098
RABBIT RUN	0.06	299
MAP AREA B TOTAL	2.18	18253




DATE	REVISION

DESIGNED BY: JJF	DATE: 01/26/24
DRAWN BY: JJF	FILE: 24-08
CHECKED BY: JJF	


CITY OF RAMSEY
 7550 SUNWOOD DRIVE
 RAMSEY, MN 55303
 (763) 427-1410 FAX (763) 433-9898

AREA B

2024 CRACK SEAL IMPROVEMENTS
CITY PROJECT NO. 24-08
 CITY OF RAMSEY, MINNESOTA

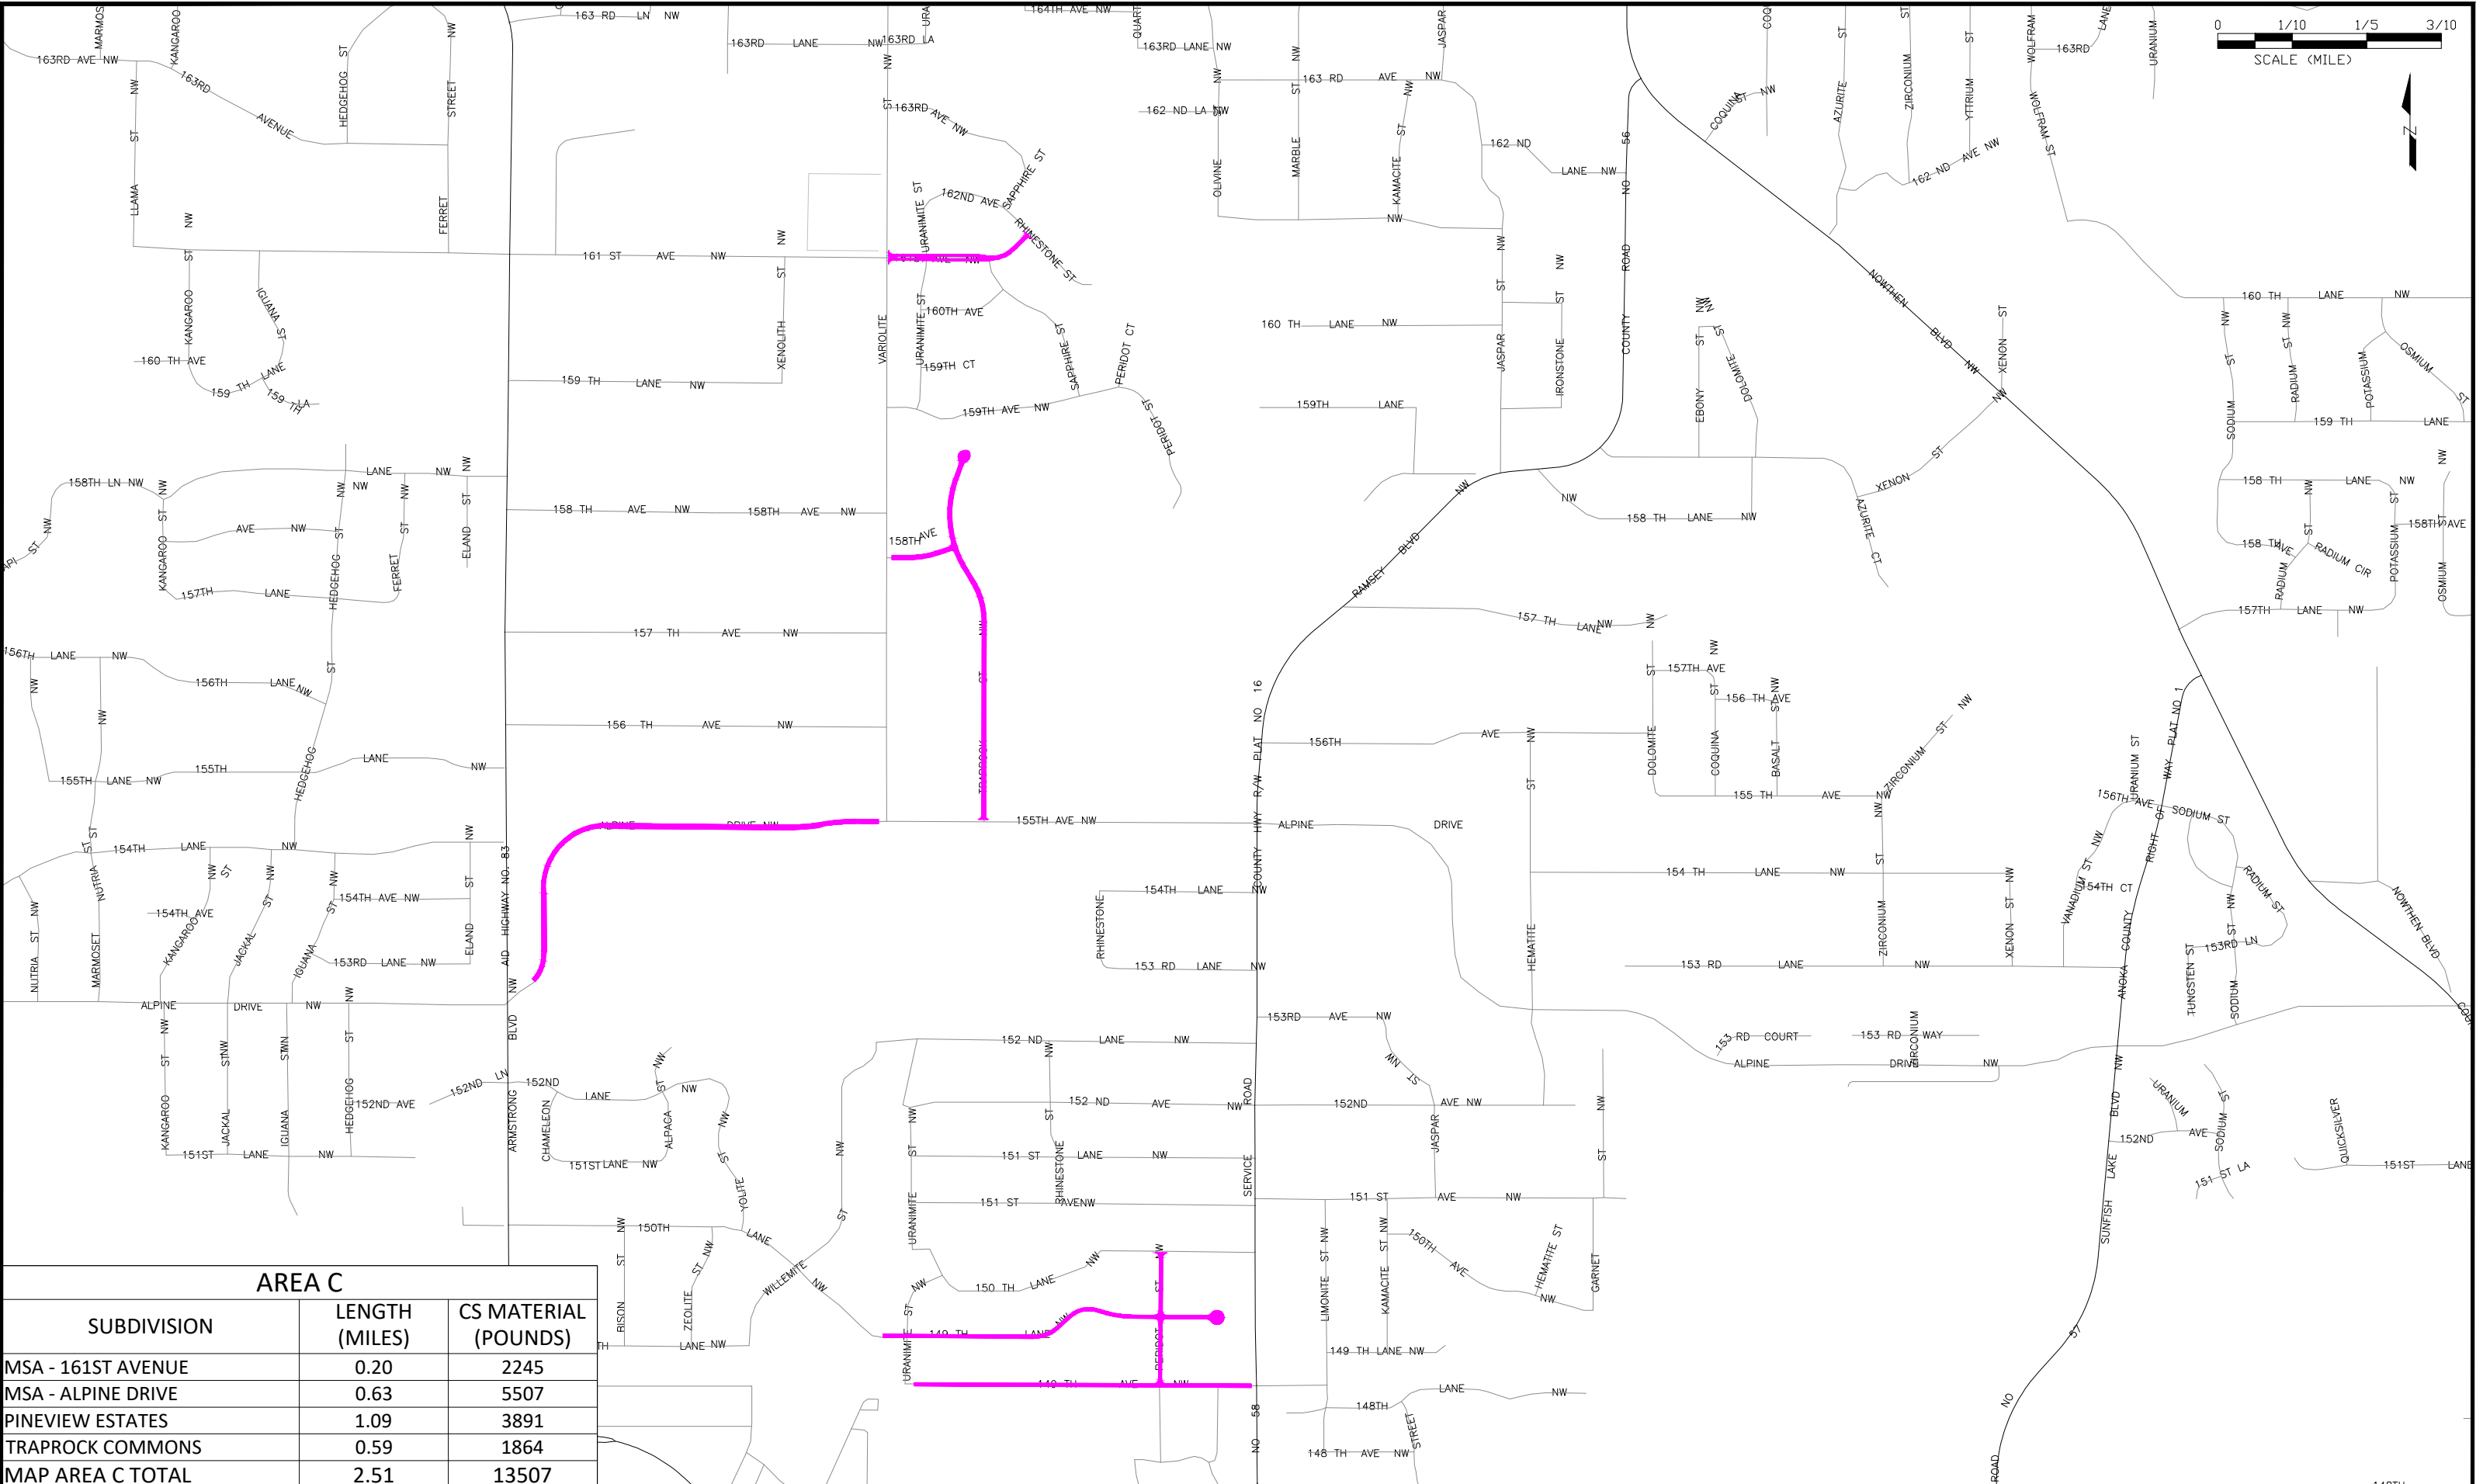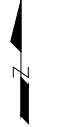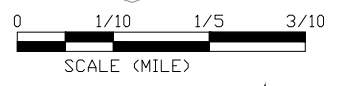


AREA C		
SUBDIVISION	LENGTH (MILES)	CS MATERIAL (POUNDS)
MSA - 161ST AVENUE	0.20	2245
MSA - ALPINE DRIVE	0.63	5507
PINEVIEW ESTATES	1.09	3891
TRAPROCK COMMONS	0.59	1864
MAP AREA C TOTAL	2.51	13507

DATE	REVISION

DESIGNED BY: JJF
 DRAWN BY: JJF
 CHECKED BY: JJF


DATE: 01/26/24
 FILE: 24-08

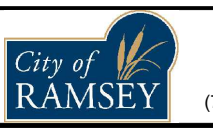

CITY OF RAMSEY
 7550 SUNWOOD DRIVE
 RAMSEY, MN 55303
 (763) 427-1410 FAX (763) 433-9898

AREA C


2024 CRACK SEAL IMPROVEMENTS
 CITY PROJECT NO. 24-08
 CITY OF RAMSEY, MINNESOTA

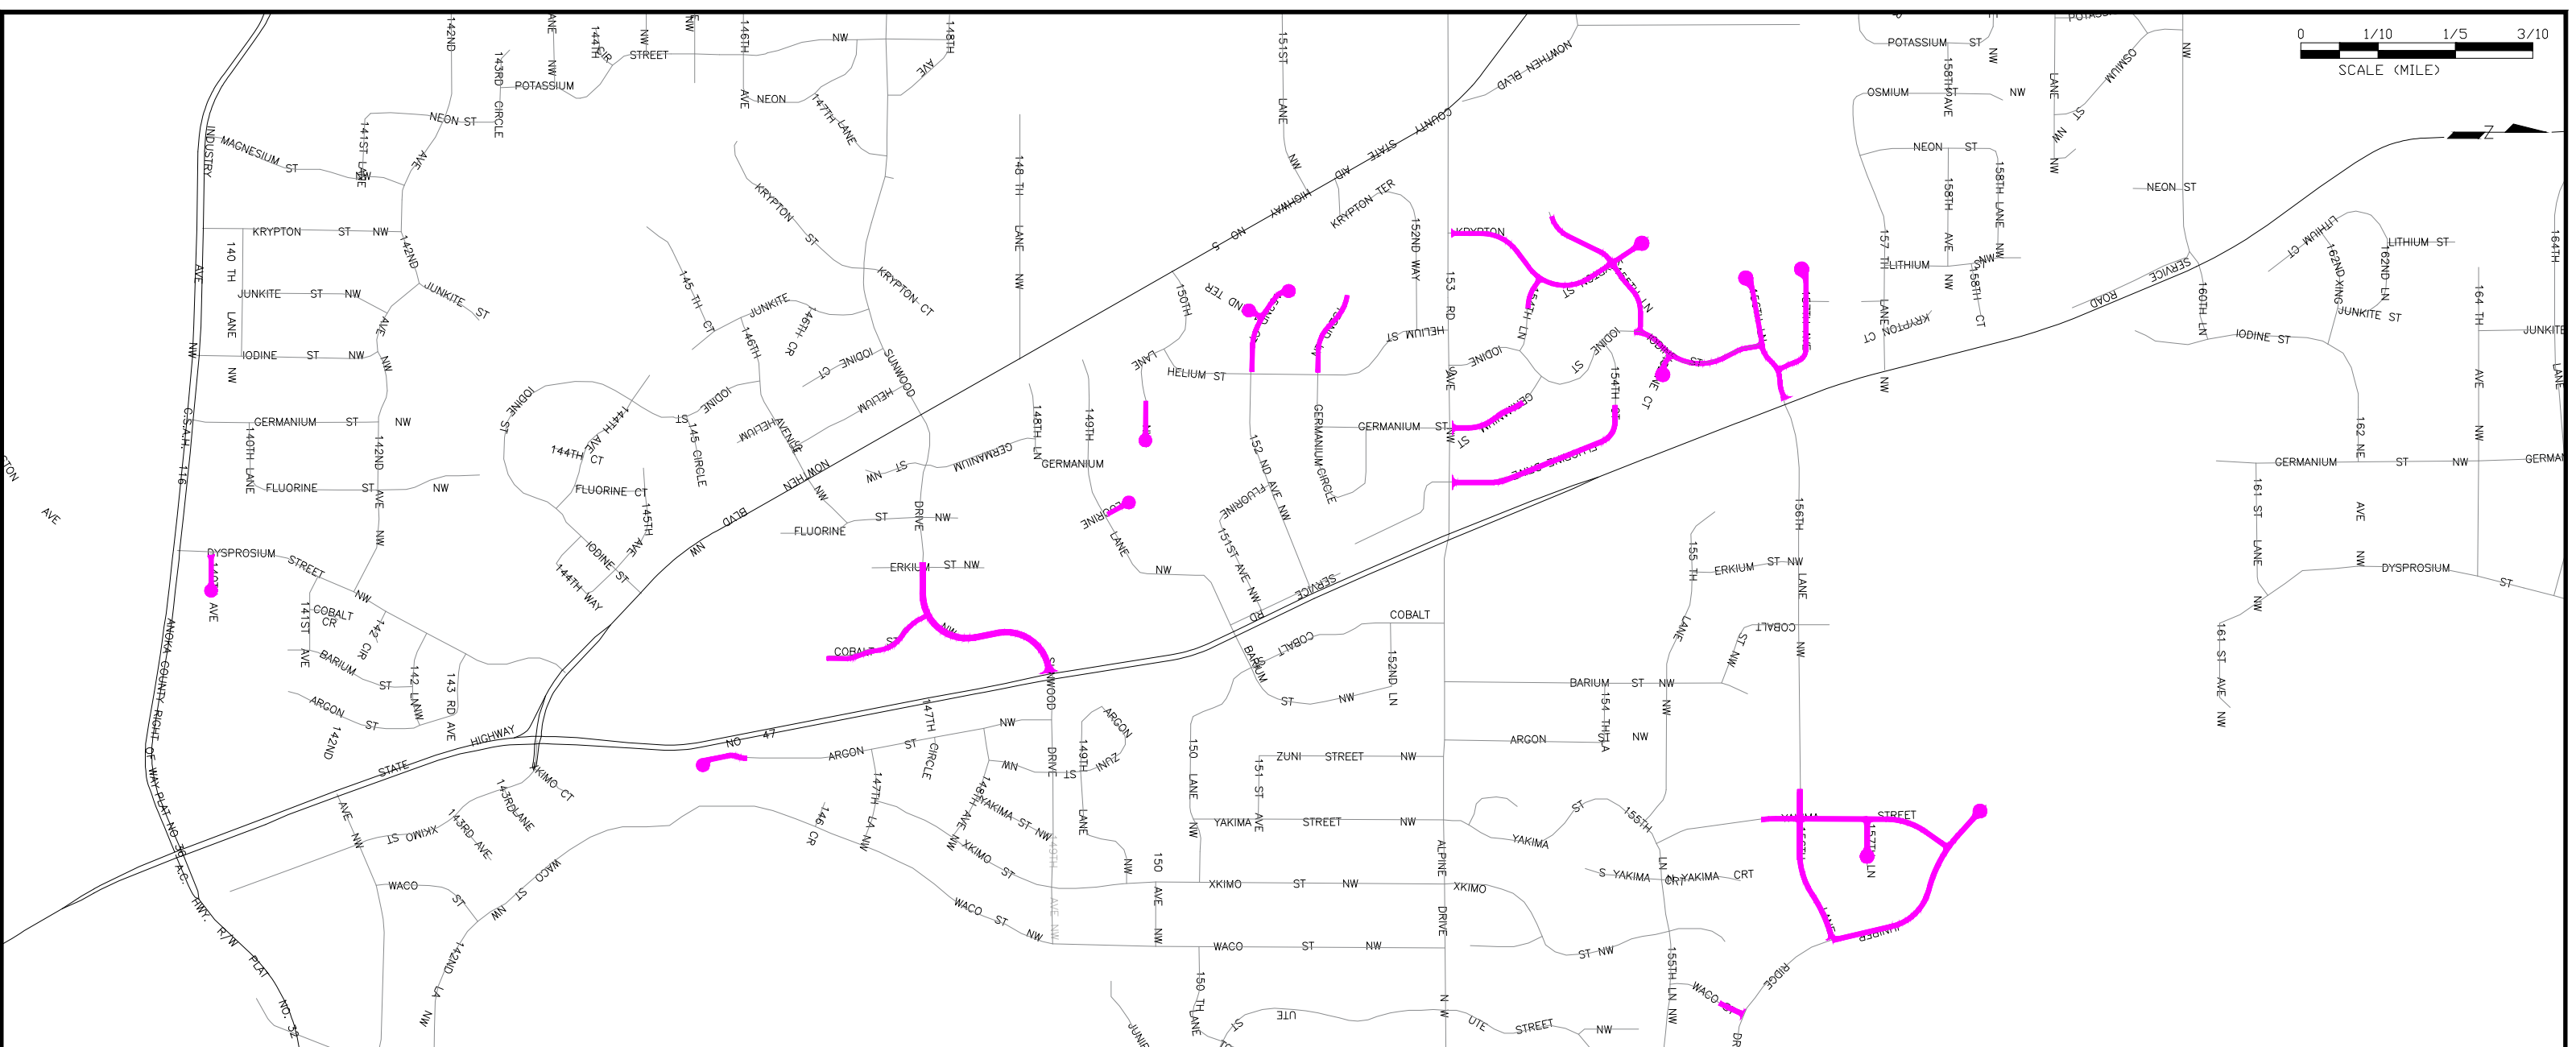

AREA E		
SUBDIVISION	LENGTH (MILES)	CS MATERIAL (POUNDS)
AMBER RIDGE 2ND	0.07	646
BIRCH HILL LODGES	0.14	1150
EVERGREEN POINT TOWNHOMES	0.20	2203
EVERGREEN POINT TOWNHOMES 2ND	0.16	1715
HARVEST ESTATES	0.27	1697
MALLARD PONDS	0.05	382
MSA - 156TH LANE	0.20	554
RAMSEY MEADOWS 2ND	0.10	809
REILLEY ESTATES	0.08	1637
REILLEY ESTATES 2ND	0.31	1067
REILLEY ESTATES 3RD	0.26	918
WILDLIFE SANCTUARY 2ND	0.55	4877
WILDLIFE SANCTUARY 3RD	0.53	4435
MAP AREA E TOTAL	2.94	20914

DATE	REVISION

DESIGNED BY: JJF	DATE: 01/26/24
DRAWN BY: JJF	FILE: 24-08
CHECKED BY: JJF	

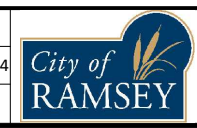

CITY OF RAMSEY
7550 SUNWOOD DRIVE
RAMSEY, MN 55303
(763) 427-1410 FAX (763) 433-9898

AREA E

2024 CRACK SEAL IMPROVEMENTS
CITY PROJECT NO. 24-08
CITY OF RAMSEY, MINNESOTA