



TYPICAL SECTION

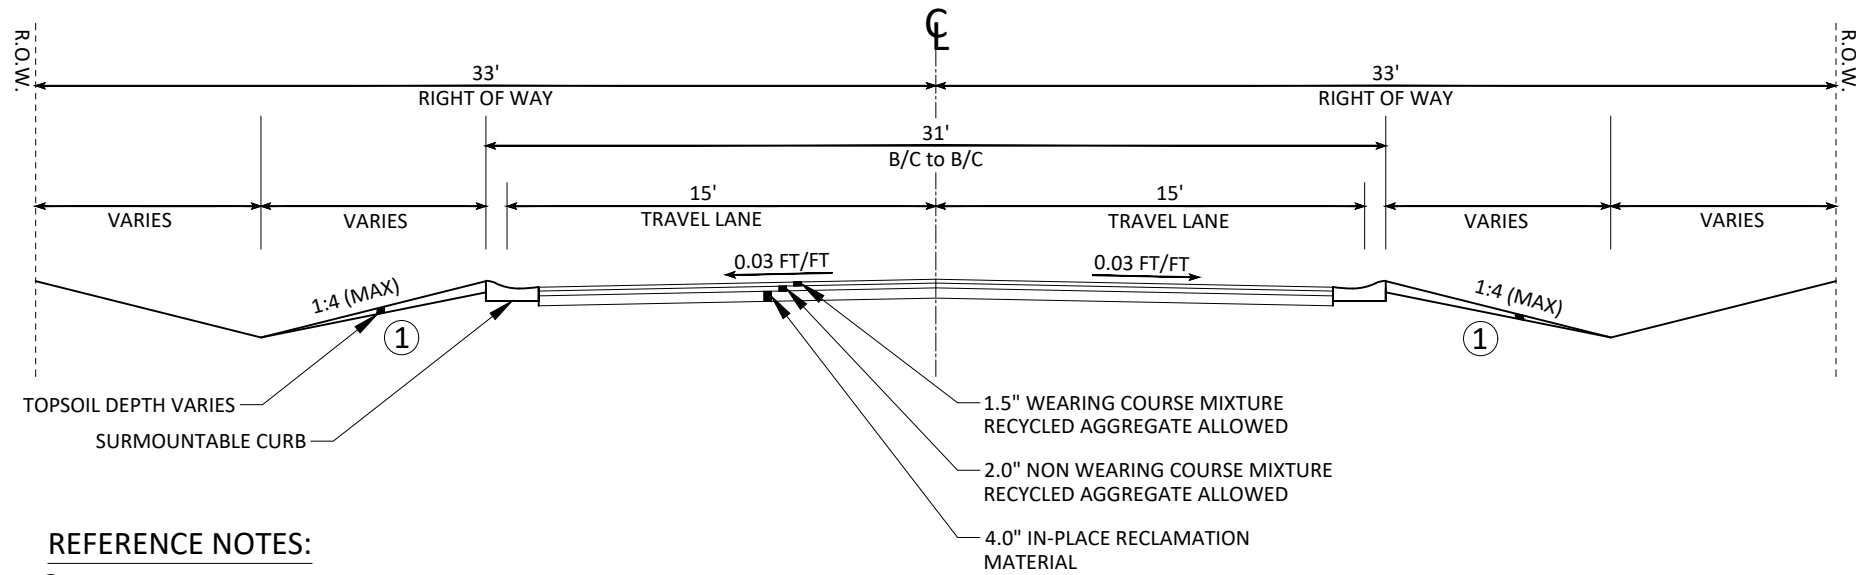

REFERENCE NOTES:


- ① GRADE TO MATCH EXISTING GROUND. ESTABLISH TURF USING TOPSOIL AND HYDROSEED WITH MNDOT SEED MIXTURE 25-151.

DETAIL B: GEOTEXTILE FABRIC SEAM

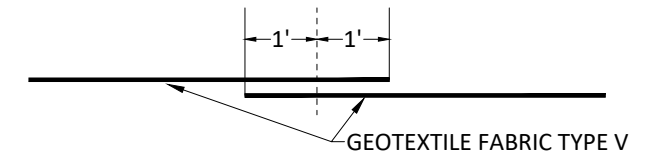

1. GEOTEXTILE FABRIC SHALL BE OVERLAPPED 2-FEET AS SHOWN.
2. THE GEOTEXTILE FABRIC MUST BE SECURED SO THAT IT IS NOT DISPLACED DURING SUBSEQUENT CONSTRUCTION. NO TRAFFIC OR CONSTRUCTION EQUIPMENT IS TO OPERATE DIRECTLY ON THE FABRIC, 1-FOOT OF SELECT GRANULAR FILL MUST BE PLACED FIRST.
3. MEASUREMENT FOR PAYMENT DOES NOT INCLUDE ALLOWANCE FOR SEAMS OR OVERLAPS.


TYPICAL SECTION: SOIL CORRECTION AREA

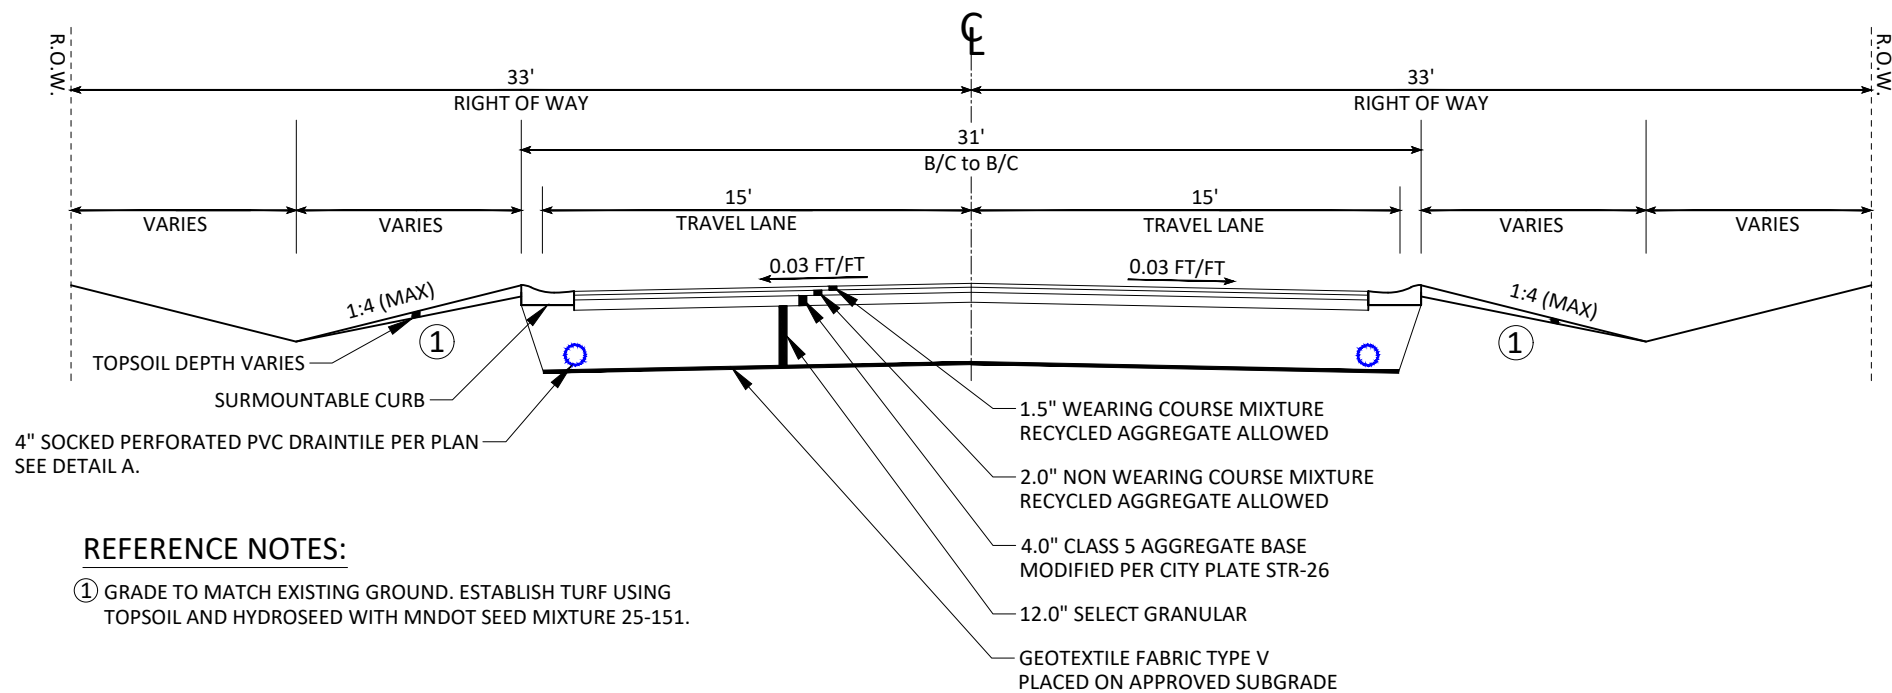

REFERENCE NOTES:

- ① GRADE TO MATCH EXISTING GROUND. ESTABLISH TURF USING TOPSOIL AND HYDROSEED WITH MNDOT SEED MIXTURE 25-151.

DETAIL A: DRAINTILE INSTALLATION

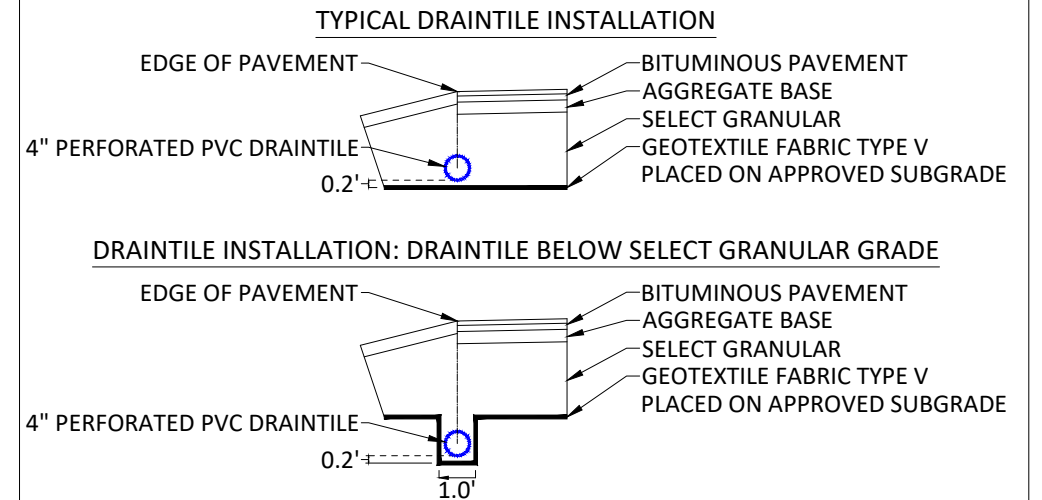

DATE	REVISION

I hereby certify that this plan, specification, or report was prepared by me or under my direct supervision and that I am a duly Licensed Professional Engineer under the laws of the State of Minnesota

JOE FERIANECK
Date 10/15/24 Lic. No. 57095

DESIGNED BY:	LWC
DRAWN BY:	LWC
CHECKED BY:	JJF
DATE:	10/15/24
FILE:	24-13



CITY OF RAMSEY
7550 SUNWOOD DRIVE
RAMSEY, MN 55303
(763) 427-1410 FAX (763) 433-9898

TYPICAL SECTION

FOX RIDGE ESTATES 1ST & 2ND STREET RECONSTRUCTION
CITY PROJECT NO. 24-13
CITY OF RAMSEY, MINNESOTA