



# TYPICAL SECTION: RECONSTRUCTION (STA. 3+32 - 11+07)

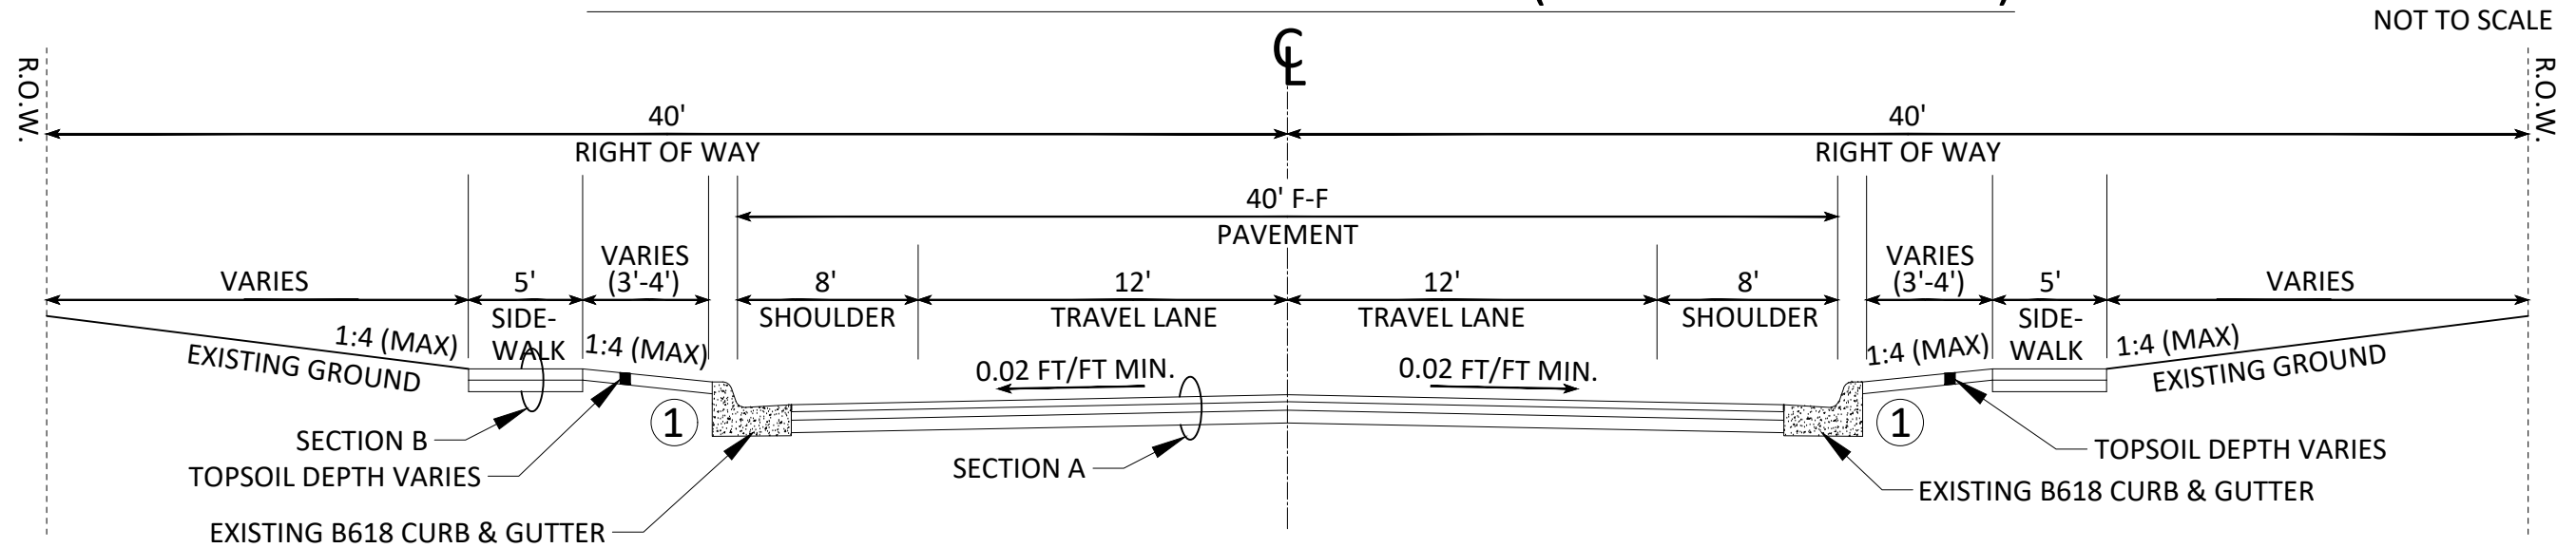


# TYPICAL SECTION: TURN LANE (STA. 0+61 - 3+32)

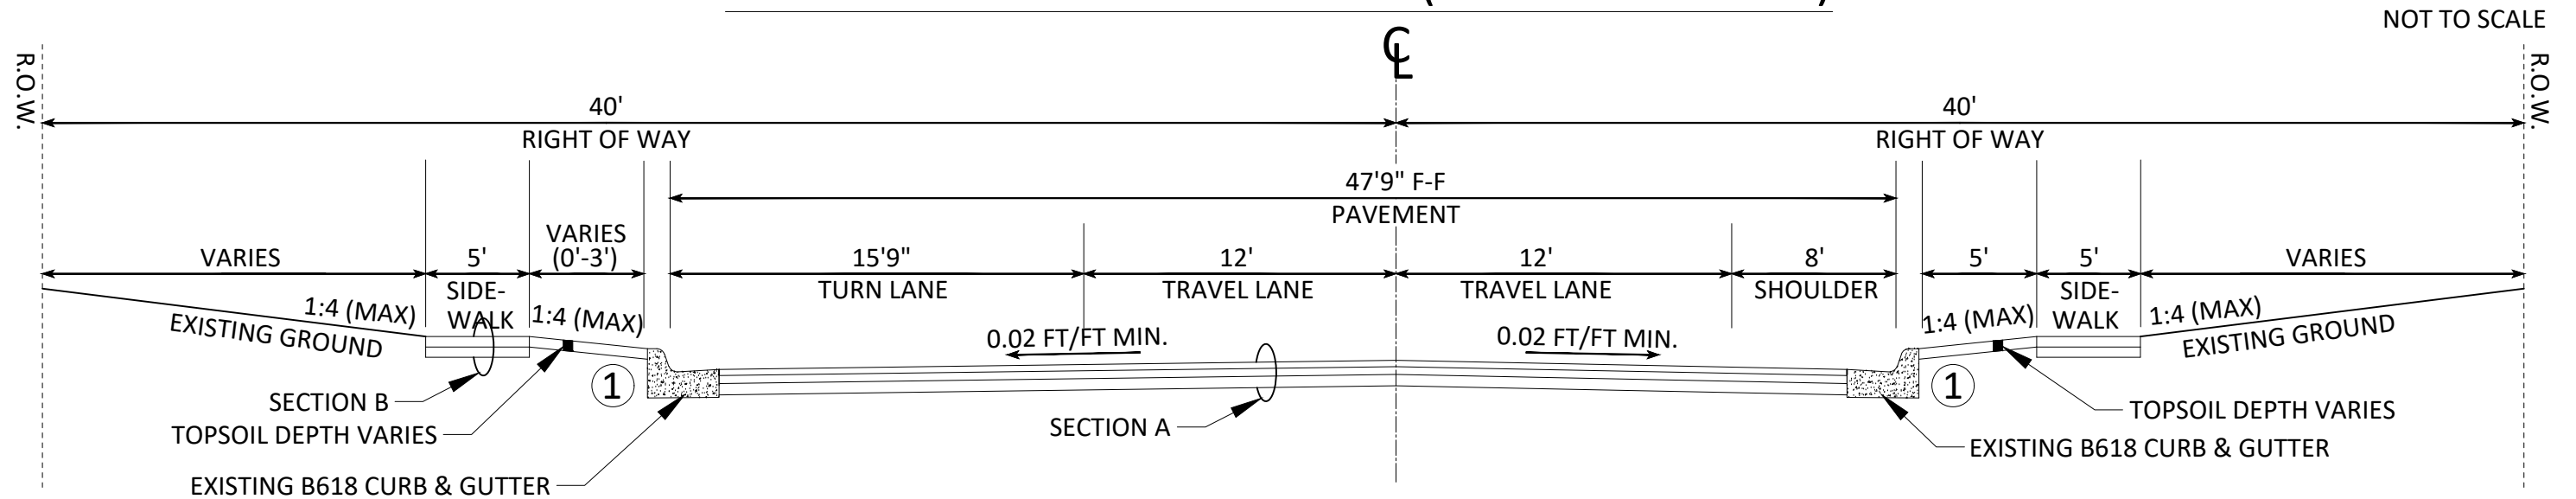


## REFERENCE NOTES:

- ① GRADE TO MATCH EXISTING GROUND. ESTABLISH TURF USING A MINIMUM OF 4" TOPSOIL AND HYDROSEED WITH MNDOT SEED MIXTURES PER SPECIFICATIONS. SEE CITY DETAIL ERO-6 ON SHEET 06 FOR TOPSOIL REQUIREMENTS.
- ② MODIFY CLASS 5 AGGREGATE BASE PER CITY STANDARD DETAIL STR-26 ON SHEET 06. RECYCLED RECLAMATION MATERIAL MEETING STR-26 MAY BE USED AS AGGREGATE BASE.
- ③ CONTRACTOR SHALL SCARIFY AND COMPACT, ACCORDING TO THE SPECIFIED DENSITY METHOD, THE TOP 12 INCHES OF MATERIAL PRIOR TO PLACING CLASS 5 AGGREGATE BASE. THIS PROCESS SHALL BE INCIDENTAL TO THE SUBGRADE PREPARATION PAY ITEM.

SECTION A: ROADWAY

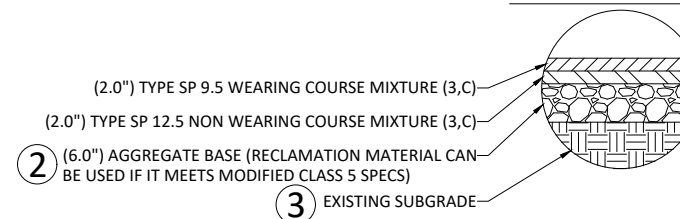

SECTION B: SIDEWALK

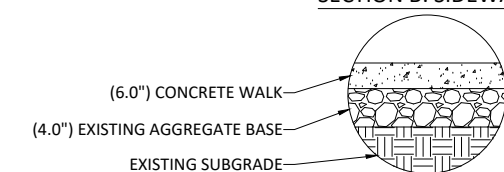

DATE	REVISION

I hereby certify that this plan, specification, or report was prepared by me or under my direct supervision and that I am a duly Licensed Professional Engineer under the laws of the State of Minnesota.

*Joe Feriancek*  
 JOE FERIANCEK  
 Date 11/22/24 Lic. No. 57095

DESIGNED BY: LWC  
 DRAWN BY: LWC  
 CHECKED BY: JJF

DATE: 11/22/24  
 FILE: 25-02



CITY OF RAMSEY  
 7550 SUNWOOD DRIVE  
 RAMSEY, MN 55303  
 (763) 427-1410 FAX (763) 433-9898

TYPICAL SECTION  
 S.A.P. 199-104-015

SUNWOOD DRIVE - CSAH 5 TO ERKIUM STREET  
 RECONSTRUCTION  
 CITY PROJECT NO. 25-02  
 CITY OF RAMSEY, MINNESOTA