




# TYPICAL SECTION: RECONSTRUCTION

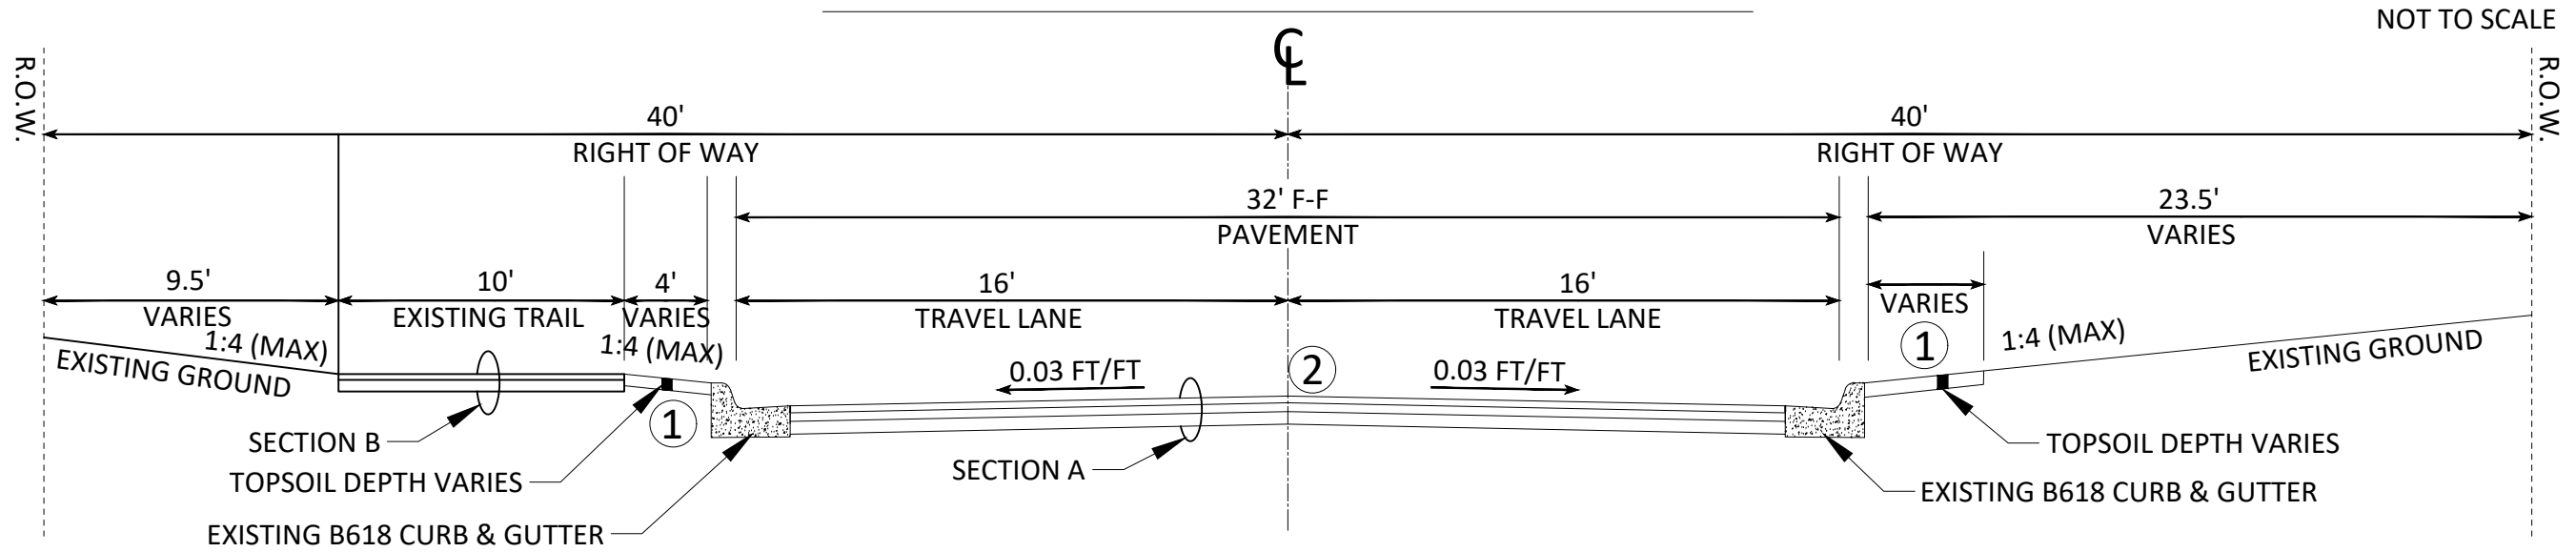

SECTION A: ROADWAY

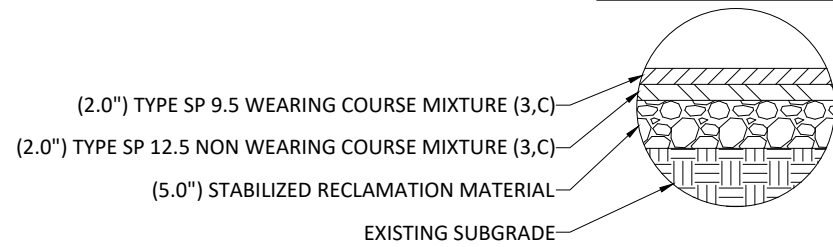

SECTION B: TRAIL

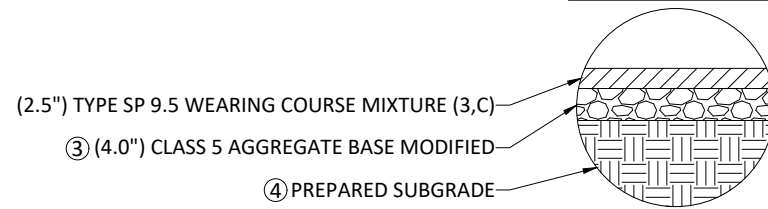

## REFERENCE NOTES:

- ① GRADE TO MATCH EXISTING GROUND. ESTABLISH TURF USING A MINIMUM OF 4" TOPSOIL AND HYDROSEED WITH MNDOT SEED MIXTURE 25-151. SEE CITY DETAIL ERO-6 FOR TOPSOIL REQUIREMENTS.
- ② BITUMINOUS PAVEMENT SHALL BE INSTALLED ON COMPACTED, IN PLACE, STABILIZED RECLAIM MATERIAL
- ③ MODIFY CLASS 5 AGGREGATE BASE PER CITY STANDARD DETAIL STR-26. SEE SHEET 09. RECYCLED RECLAMATION MATERIAL MEETING STR-26 MAY BE USED AS AGGREGATE BASE.
- ④ CONTRACTOR SHALL SCARIFY AND COMPACT, ACCORDING TO THE SPECIFIED DENSITY METHOD, THE TOP 12 INCHES OF MATERIAL PRIOR TO PLACING CLASS 5 AGGREGATE BASE. THIS PROCESS SHALL BE INCIDENTAL TO THE SUBGRADE PREPARATION PAY ITEM.

DATE	REVISION

I hereby certify that this plan, specification, or report was prepared by me or under my direct supervision and that I am a duly Licensed Professional Engineer under the laws of the State of Minnesota.

*Joe Feriancek*  
 JOE FERIANCEK  
 Date 01/08/24 Lic. No. 57095

DESIGNED BY:	LWC
DRAWN BY:	LWC
CHECKED BY:	JJF
DATE:	01/08/24
FILE:	24-11



CITY OF RAMSEY  
 7550 SUNWOOD DRIVE  
 RAMSEY, MN 55303  
 (763) 427-1410 FAX (763) 433-9898

TYPICAL SECTION

ALPINE DRIVE MSA (PUMA STREET TO CSAH 83)  
 RECONSTRUCTION  
 CITY PROJECT NO. 24-11  
 CITY OF RAMSEY, MINNESOTA