



TYPICAL SECTION

UTE ST, TONTO ST, 150TH AVE, 151ST LN

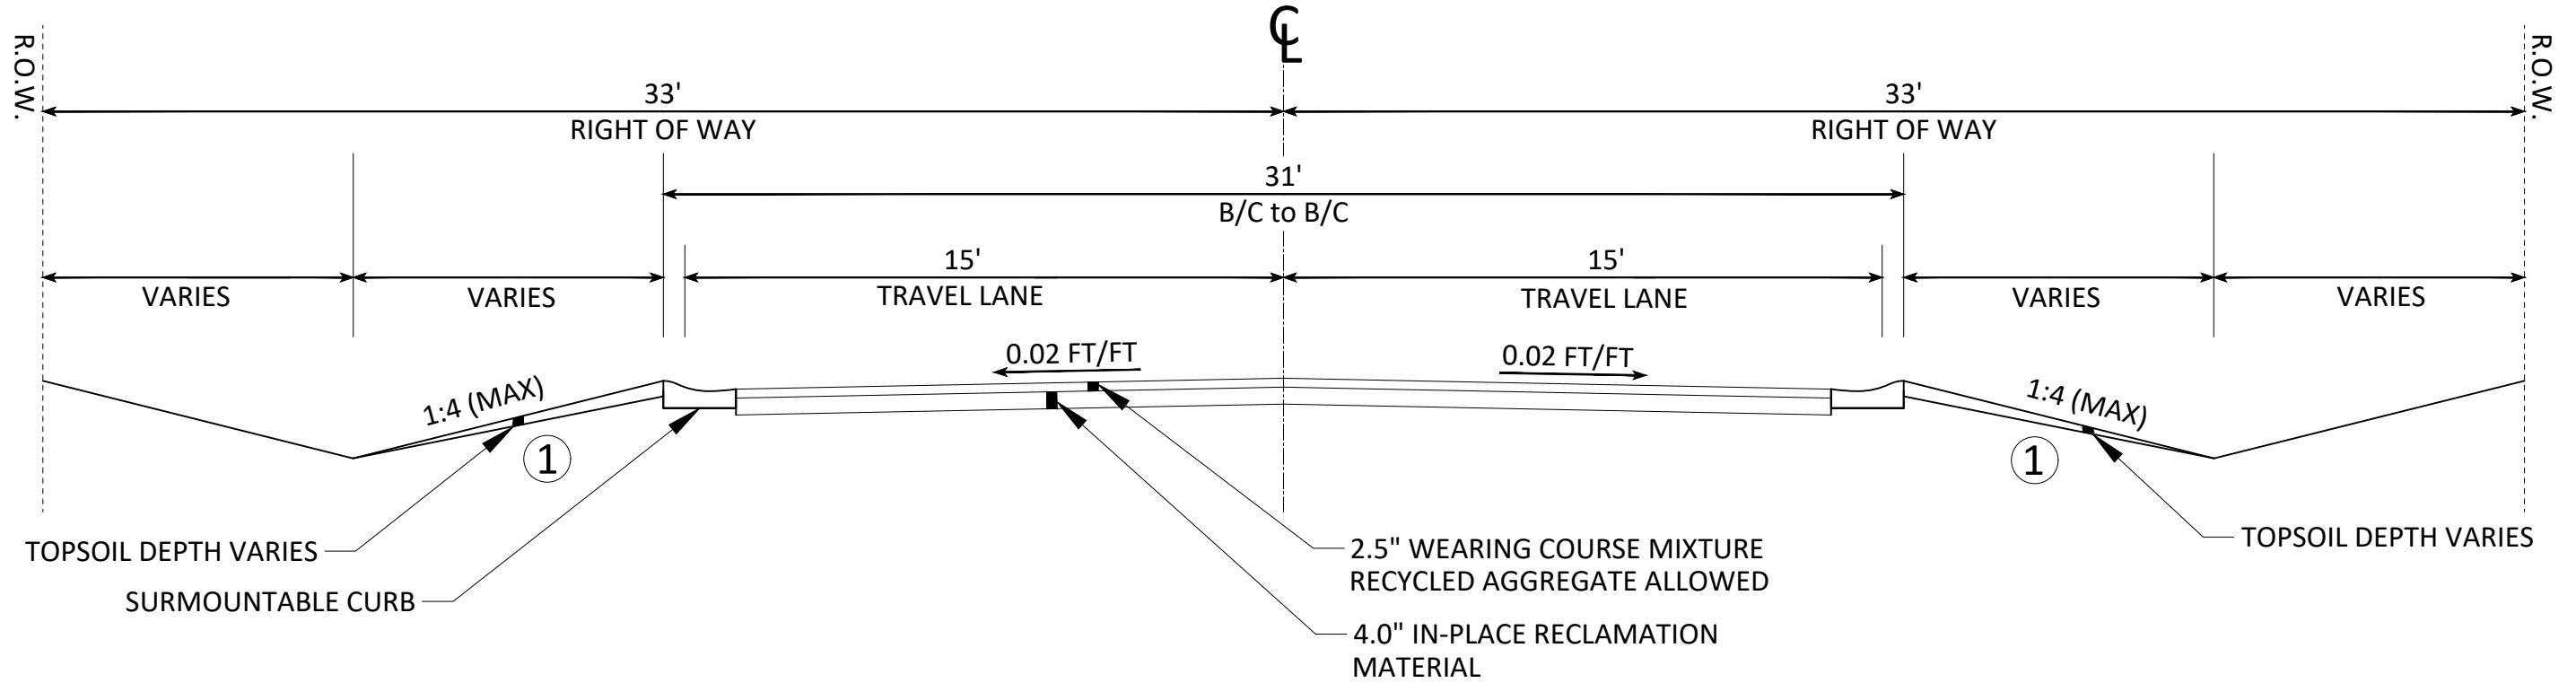

TYPICAL SECTION

WACO ST

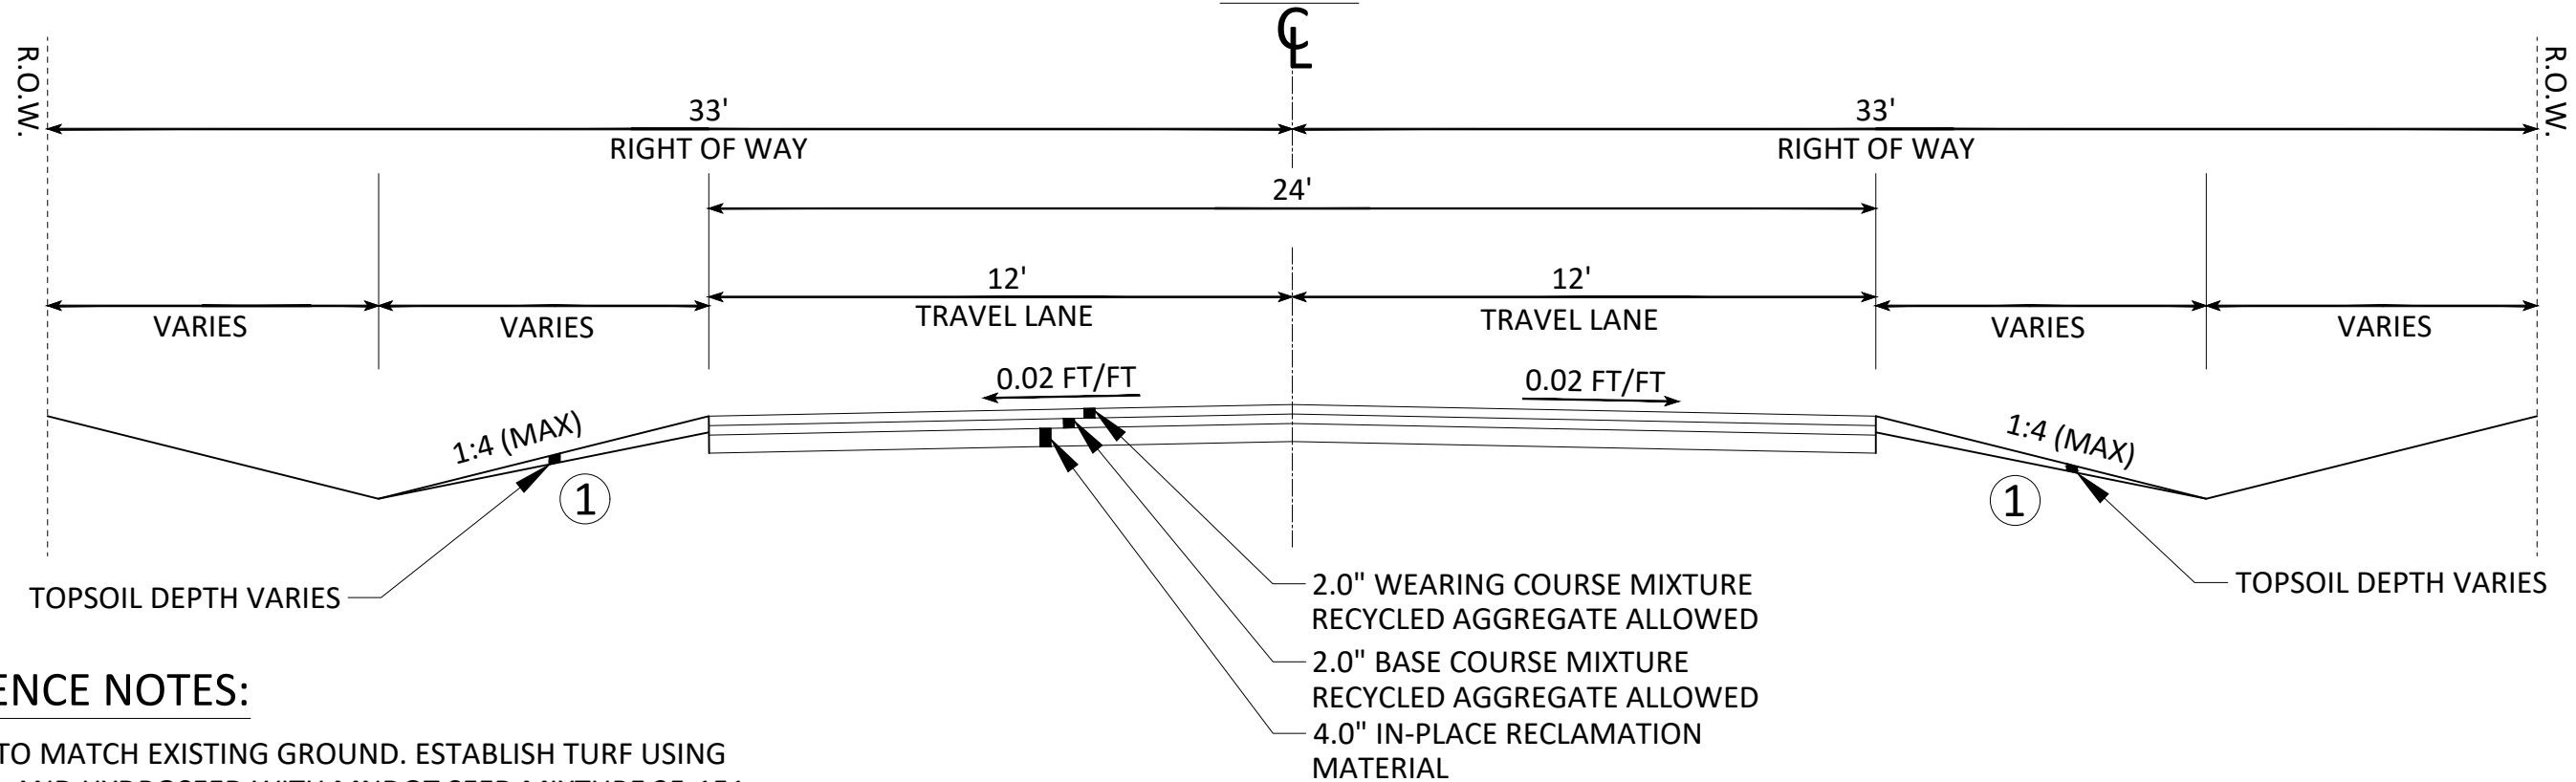

REFERENCE NOTES:


- ① GRADE TO MATCH EXISTING GROUND. ESTABLISH TURF USING TOPSOIL AND HYDROSEED WITH MNDOT SEED MIXTURE 25-151.

DATE	REVISION

I hereby certify that this plan, specification, or report was prepared by me or under my direct supervision and that I am a duly Licensed Professional Engineer under the laws of the State of Minnesota

JOE FERIANCEK
Date 12/12/23 Lic. No. 57095

DESIGNED BY:	LWC
DRAWN BY:	LWC
CHECKED BY:	JJF

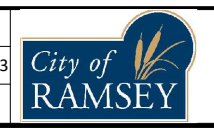

CITY OF RAMSEY
7550 SUNWOOD DRIVE
RAMSEY, MN 55303
(763) 427-1410 FAX (763) 433-9898

TYPICAL SECTION

JUNIPER WOODS 1ST - 3RD RECONSTRUCTION
CITY PROJECT NO. 24-01
CITY OF RAMSEY, MINNESOTA