



Mar 13, 2024 - 7:26am
K:\MUNICIPAL\RA3189\ENGINEERING\PLAN DWG\RA3189_TITLE.dwg

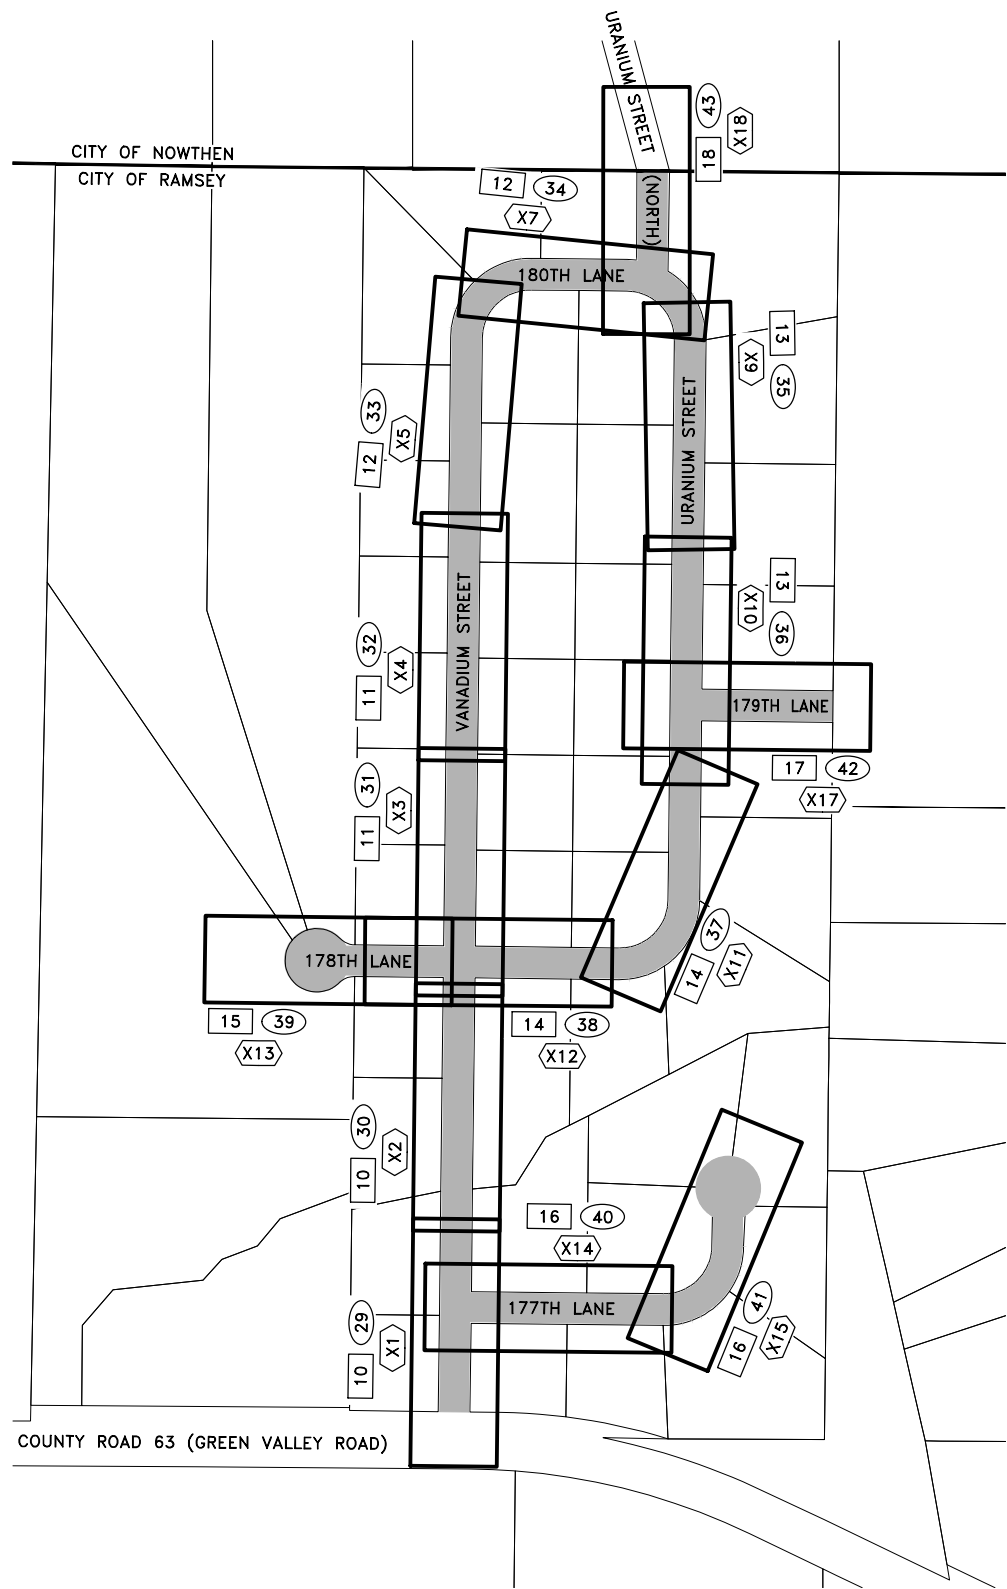

LEGEND

- PROJECT LOCATION
- XX EXISTING TOPOGRAPHY AND REMOVALS PLAN SHEET NUMBER
- XX STREET CONSTRUCTION PLAN SHEET NUMBER
- XXX CROSS SECTION SHEET NUMBER

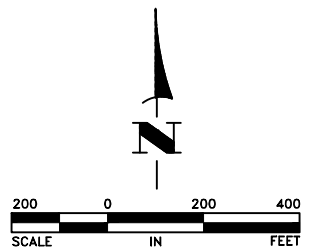

DATE	REVISION

I hereby certify that this plan, specification, or report was prepared by me or under my direct supervision and that I am a duly Licensed Professional Engineer under the laws of the State of Minnesota.

Shane M. Nelson
SHANE M. NELSON, P.E.
Date 3/12/24 Lic. No. 43381

DESIGNED BY: TAE
DRAWN BY: TAE
CHECKED BY: SMN



Hakanson Anderson
Civil Engineers and Land Surveyors
3601 Thurston Ave., Anoka, Minnesota 55303
763-427-5860 FAX 763-427-0520
www.hakanson-anderson.com

**NORTHEAST RAMSEY STREET
RECONSTRUCTION PROJECT**

OVERALL LOCATION MAP
CITIES OF RAMSEY AND NOWTHEN, MINNESOTA

SHEET
2
OF
63
SHEETS