



TYPICAL SECTION (156TH AVE)

NOT TO SCALE

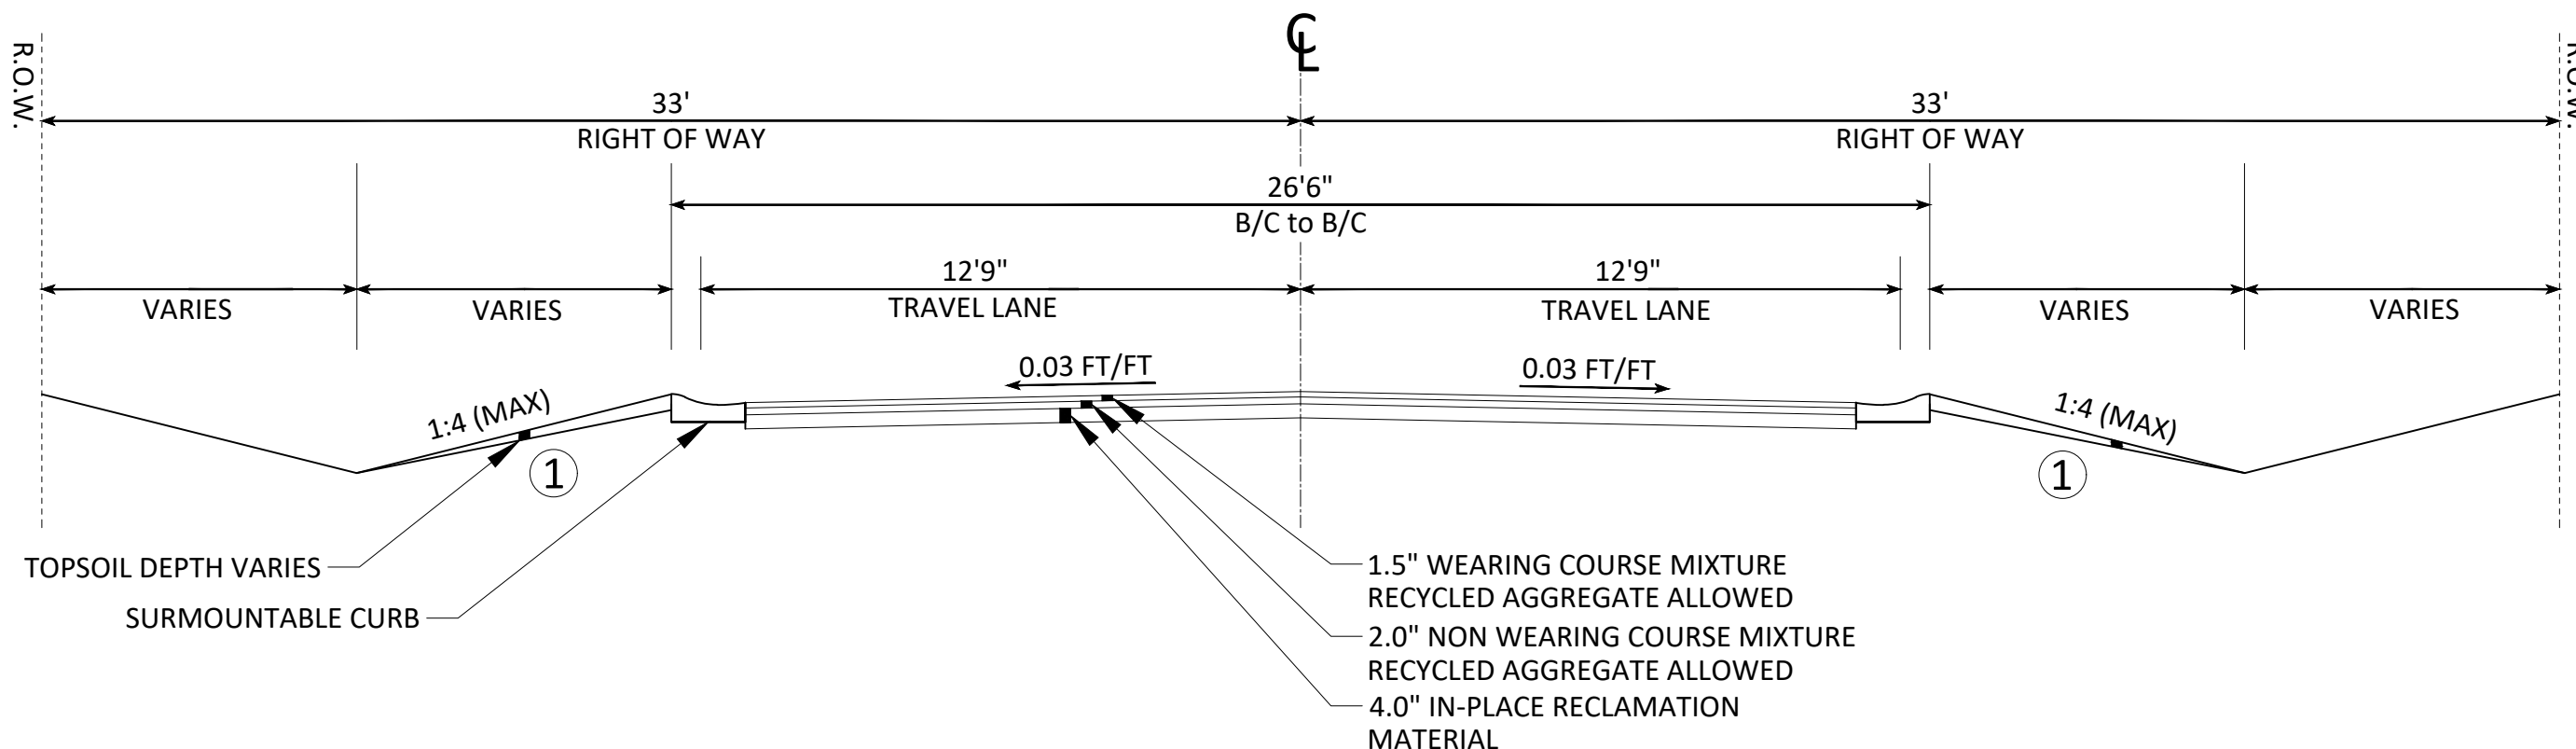

TYPICAL SECTION (155TH AVE, 156TH AVE, BASALT ST, COQUINA ST, DOLOMITE ST, ZIRCONIUM ST)

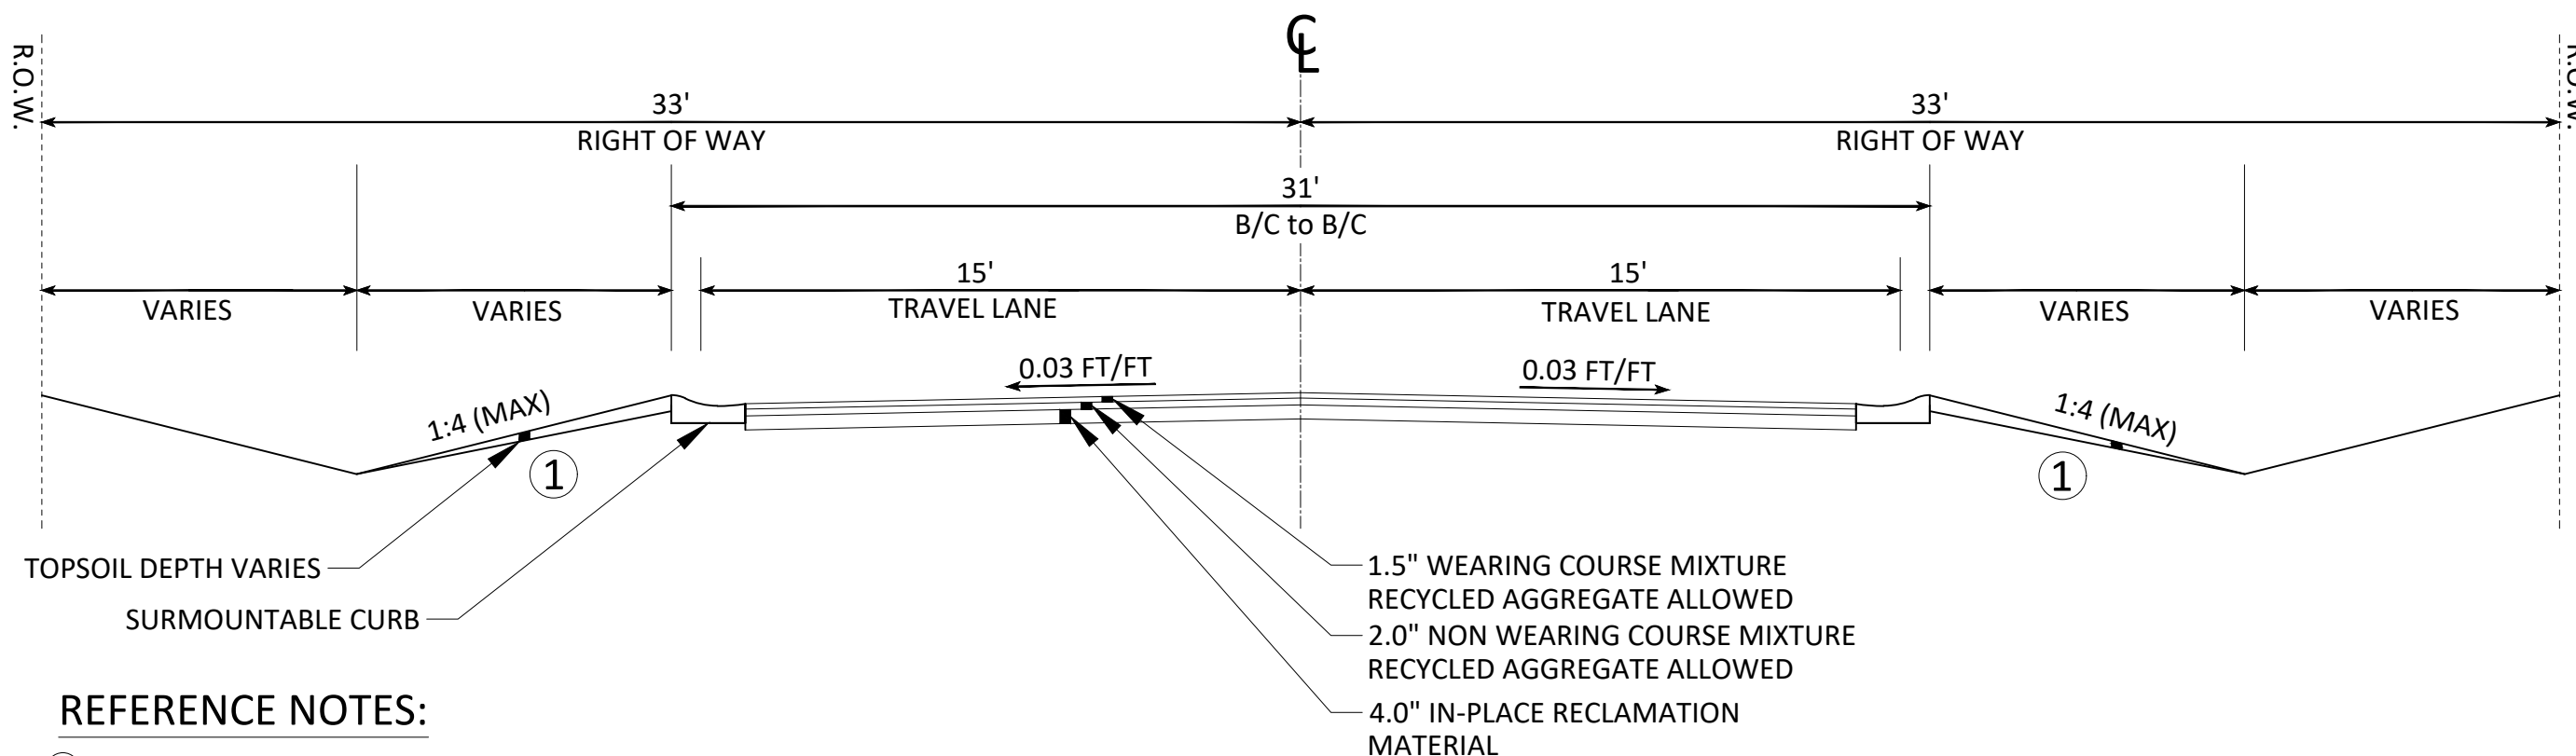

REFERENCE NOTES:


- ① GRADE TO MATCH EXISTING GROUND. ESTABLISH TURF USING TOPSOIL AND HYDROSEED WITH MNDOT SEED MIXTURE 25-151.

DATE	REVISION

I hereby certify that this plan, specification, or report was prepared by me or under my direct supervision and that I am a duly Licensed Professional Engineer under the laws of the State of Minnesota

JOE FERIANCEK  
Date 12/27/24 Lic. No. 57095

DESIGNED BY:	LWC
DRAWN BY:	LWC
CHECKED BY:	JJF

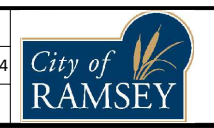

CITY OF RAMSEY  
7550 SUNWOOD DRIVE  
RAMSEY, MN 55303  
(763) 427-1410 FAX (763) 433-9898

TYPICAL SECTION

HIGH POINT STREET RECONSTRUCTIONS  
CITY PROJECT NO. 25-05  
CITY OF RAMSEY, MINNESOTA