


TYPICAL SECTION (159THLN, XENOLITH ST)

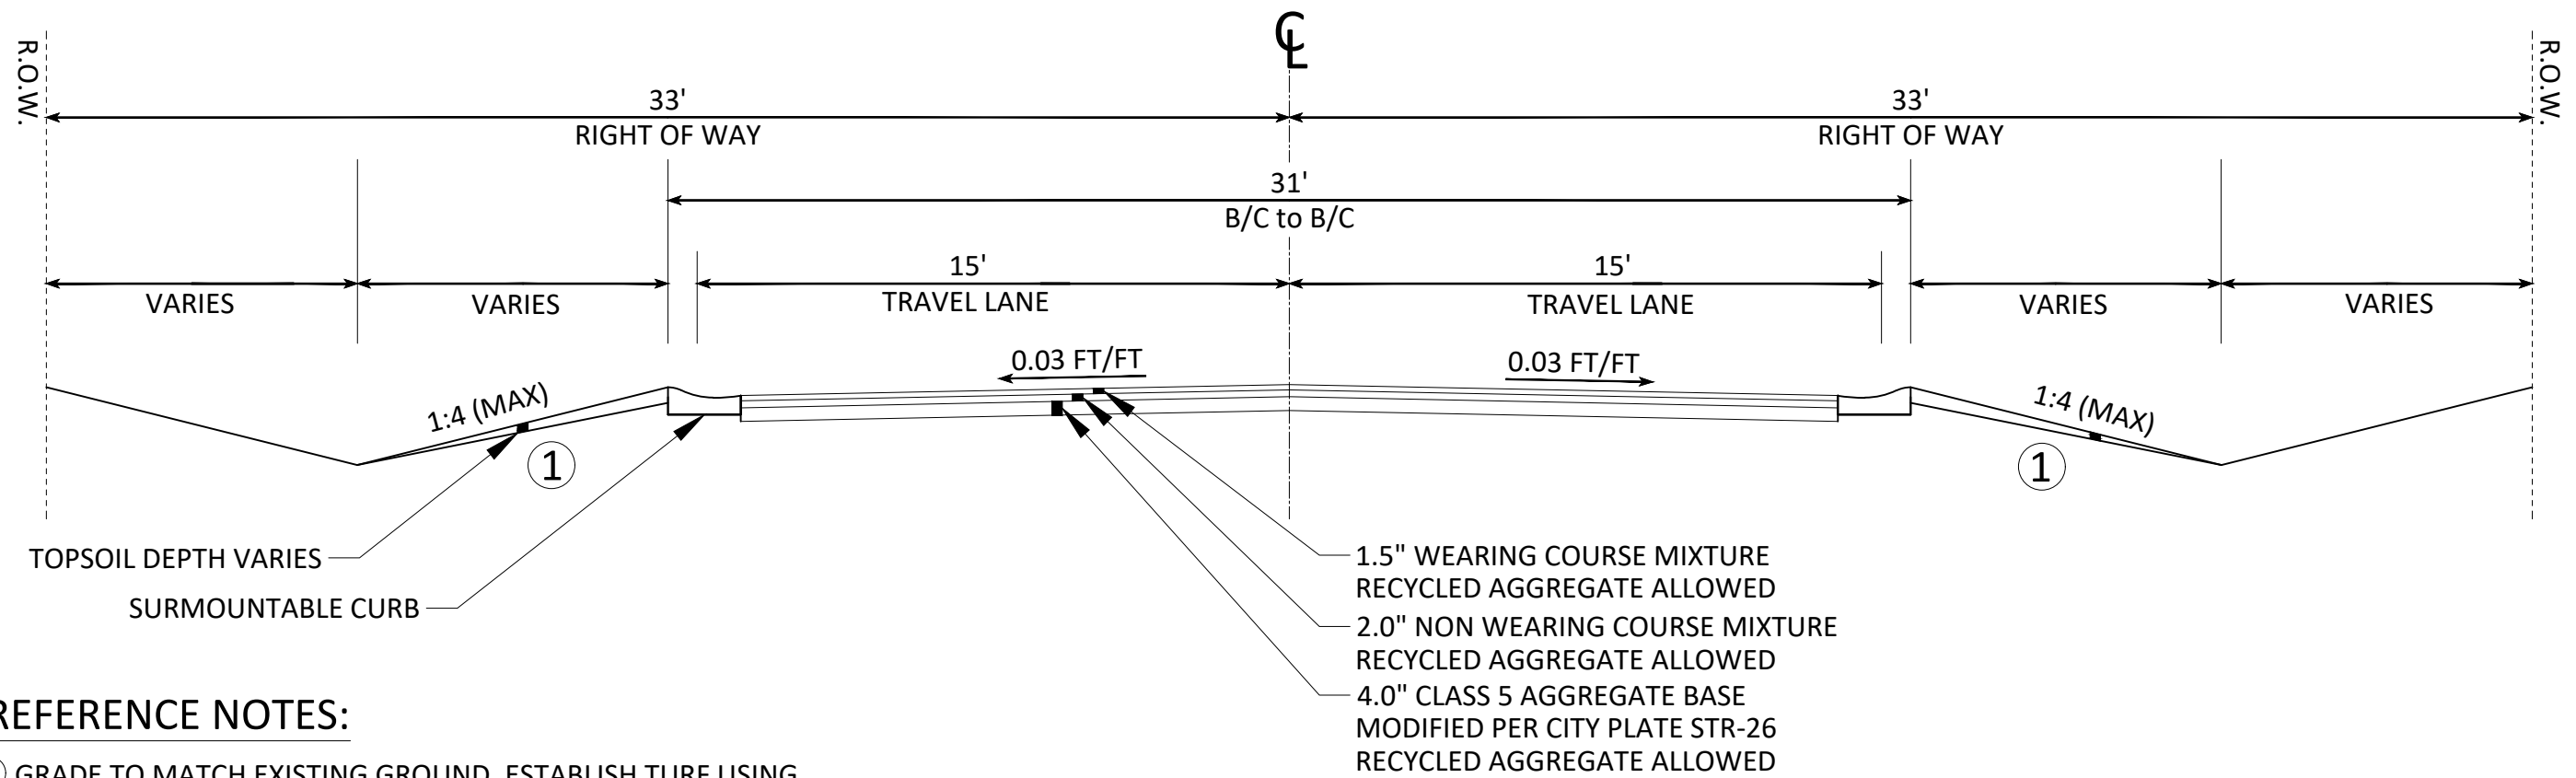

REFERENCE NOTES:


- ① GRADE TO MATCH EXISTING GROUND. ESTABLISH TURF USING TOPSOIL AND HYDROSEED WITH MNDOT SEED MIXTURE 25-151.

DATE	REVISION

I hereby certify that this plan, specification, or report was prepared by me or under my direct supervision and that I am a duly Licensed Professional Engineer under the laws of the State of Minnesota

JOE FERIANCEK
Date 01/23/25 Lic. No. XXXXX

DESIGNED BY:	LWC	DATE:	01/23/25
DRAWN BY:	LWC	FILE:	25-06
CHECKED BY:	XXX		

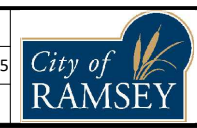

CITY OF RAMSEY
7550 SUNWOOD DRIVE
RAMSEY, MN 55303
(763) 427-1410 FAX (763) 433-9898

TYPICAL SECTION

SORTEBERGS STREET RECONSTRUCTIONS
CITY PROJECT NO. 25-06
CITY OF RAMSEY, MINNESOTA