


TYPICAL SECTION (159THLN, XENOLITH ST)

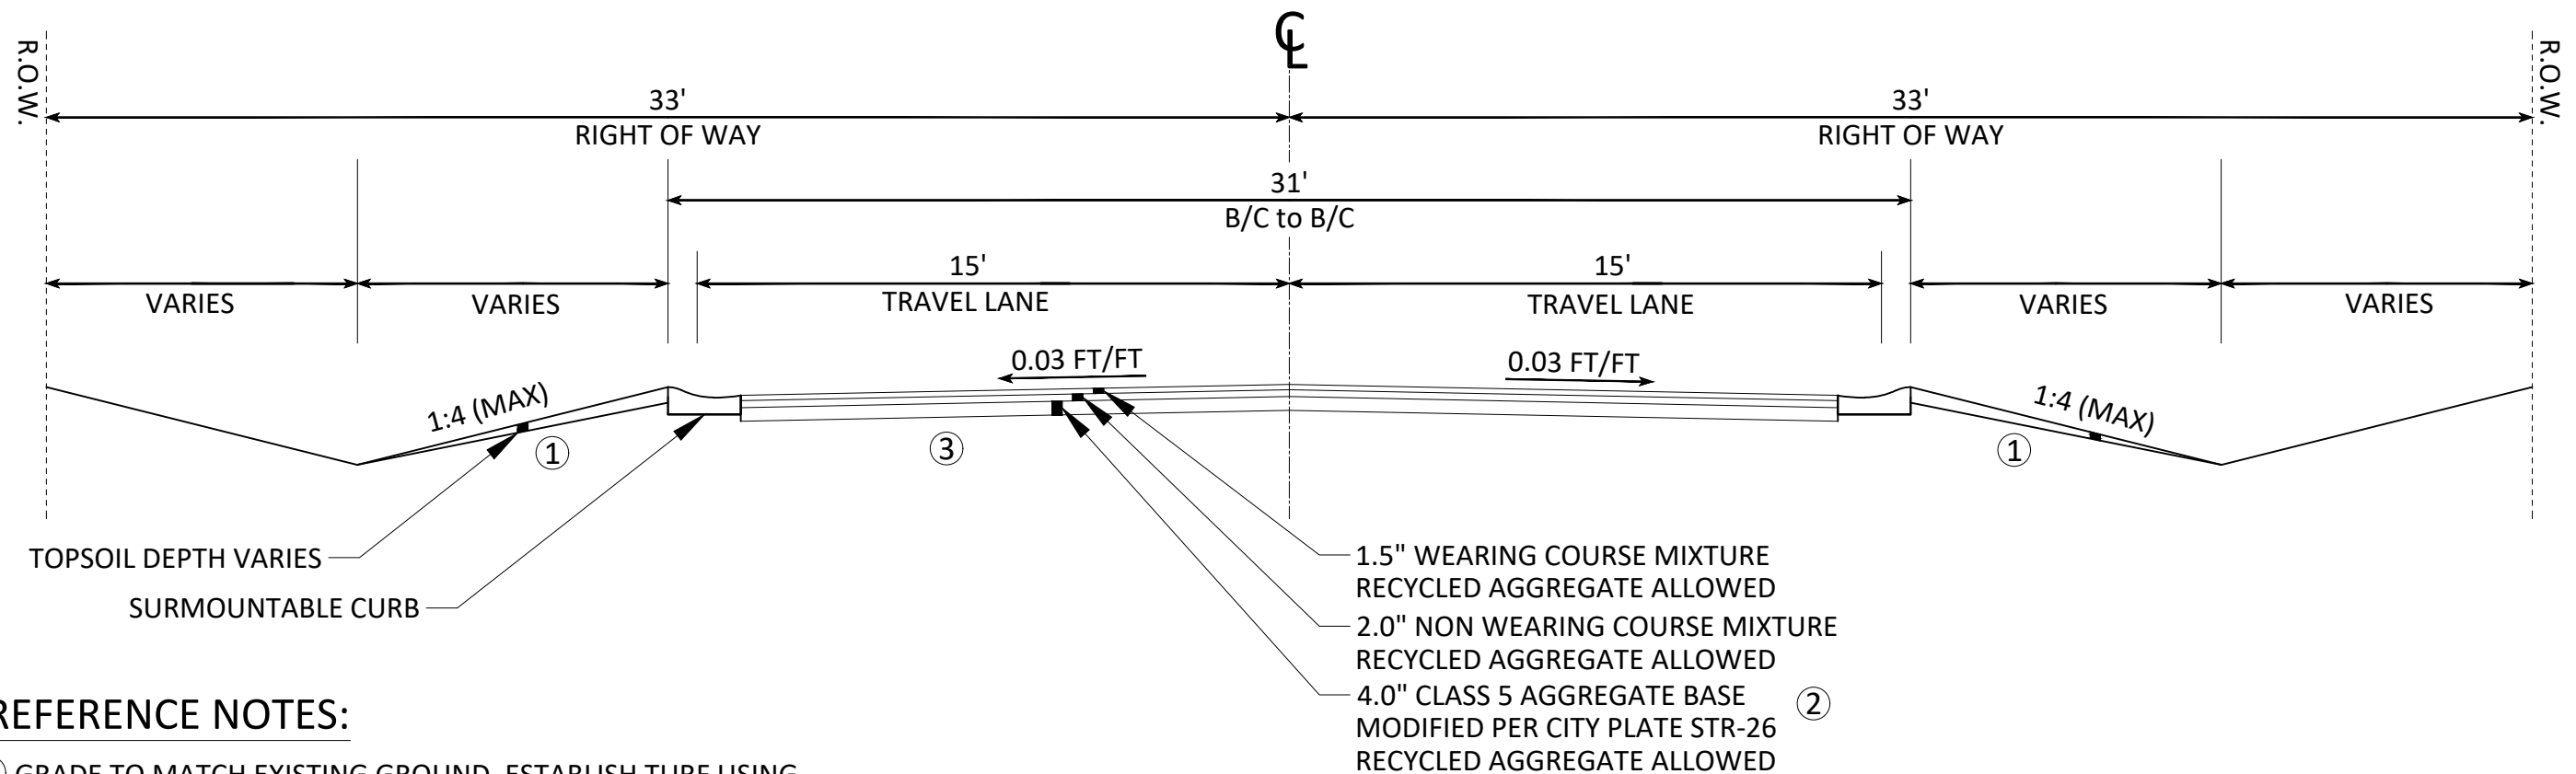

REFERENCE NOTES:


- ① GRADE TO MATCH EXISTING GROUND. ESTABLISH TURF USING TOPSOIL AND HYDROSEED WITH MNDOT SEED MIXTURE 25-151.
- ② MODIFIED CLASS 5 AGGREGATE BASE PER CITY STANDARD DETAIL STR-26. SEE SHEET 07. RECYCLED RECLAMATION MATERIAL MEETING STR-26 MAY BE USED AS AGGREGATE BASE.
- ③ CONTRACTOR SHALL SCARIFY AND COMPACT, ACCORDING TO THE SPECIFIED DENSITY METHOD, THE TOP 12 INCHES OF MATERIAL PRIOR TO PLACING CLASS 5 AGGREGATE BASE. THIS PROCESS SHALL BE INCIDENTAL TO THE SUBGRADE PREPARATION PAY ITEM.

DATE	REVISION

I hereby certify that this plan, specification, or report was prepared by me or under my direct supervision and that I am a duly Licensed Professional Engineer under the laws of the State of Minnesota

Joe Feriancek
 JOE FERIANCEK
 Date 03/10/25 Lic. No. 57095

DESIGNED BY:	LWC
DRAWN BY:	LWC
CHECKED BY:	JJF

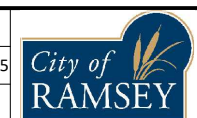

CITY OF RAMSEY
 7550 SUNWOOD DRIVE
 RAMSEY, MN 55303
 (763) 427-1410 FAX (763) 433-9898

TYPICAL SECTION

SORTEBERGS STREET RECONSTRUCTIONS
 CITY PROJECT NO. 25-06
 CITY OF RAMSEY, MINNESOTA