

LEGEND

PAVEMENT MARKING	STRIPING KEY & LEGEND		CIRCLE - EPOXY
CROSSWALK MARKING		EXAMPLE: = 4" SOLID WHITE - EPOXY	
STOP BAR MARKING			
TURN ARROW			


DATE	REVISION
09/05/25	ADDED PAVEMENT MARKING SHEETS

I hereby certify that this plan, specification, or report was prepared by me or under my direct supervision and that I am a duly Licensed Professional Engineer under the laws of the State of Minnesota.

Joe Feriancek
 JOE FERIANCEK
 Date 05/05/25 Lic. No. 57095

DESIGNED BY: LWC
 DRAWN BY: LWC
 CHECKED BY: JJF

DATE: 05/05/25
 FILE: 25-07


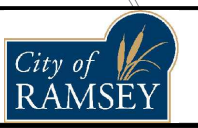


CITY OF RAMSEY
 7550 SUNWOOD DRIVE
 RAMSEY, MN 55303
 (763) 427-1410 FAX (763) 433-9898

RAMSEY TOWN CENTER PAVEMENT MARKING

2025 NEIGHBORHOOD OVERLAY IMPROVEMENTS
 CITY PROJECT NO. 25-07
 CITY OF RAMSEY, MINNESOTA

SHEET 32A OF 32 SHEETS

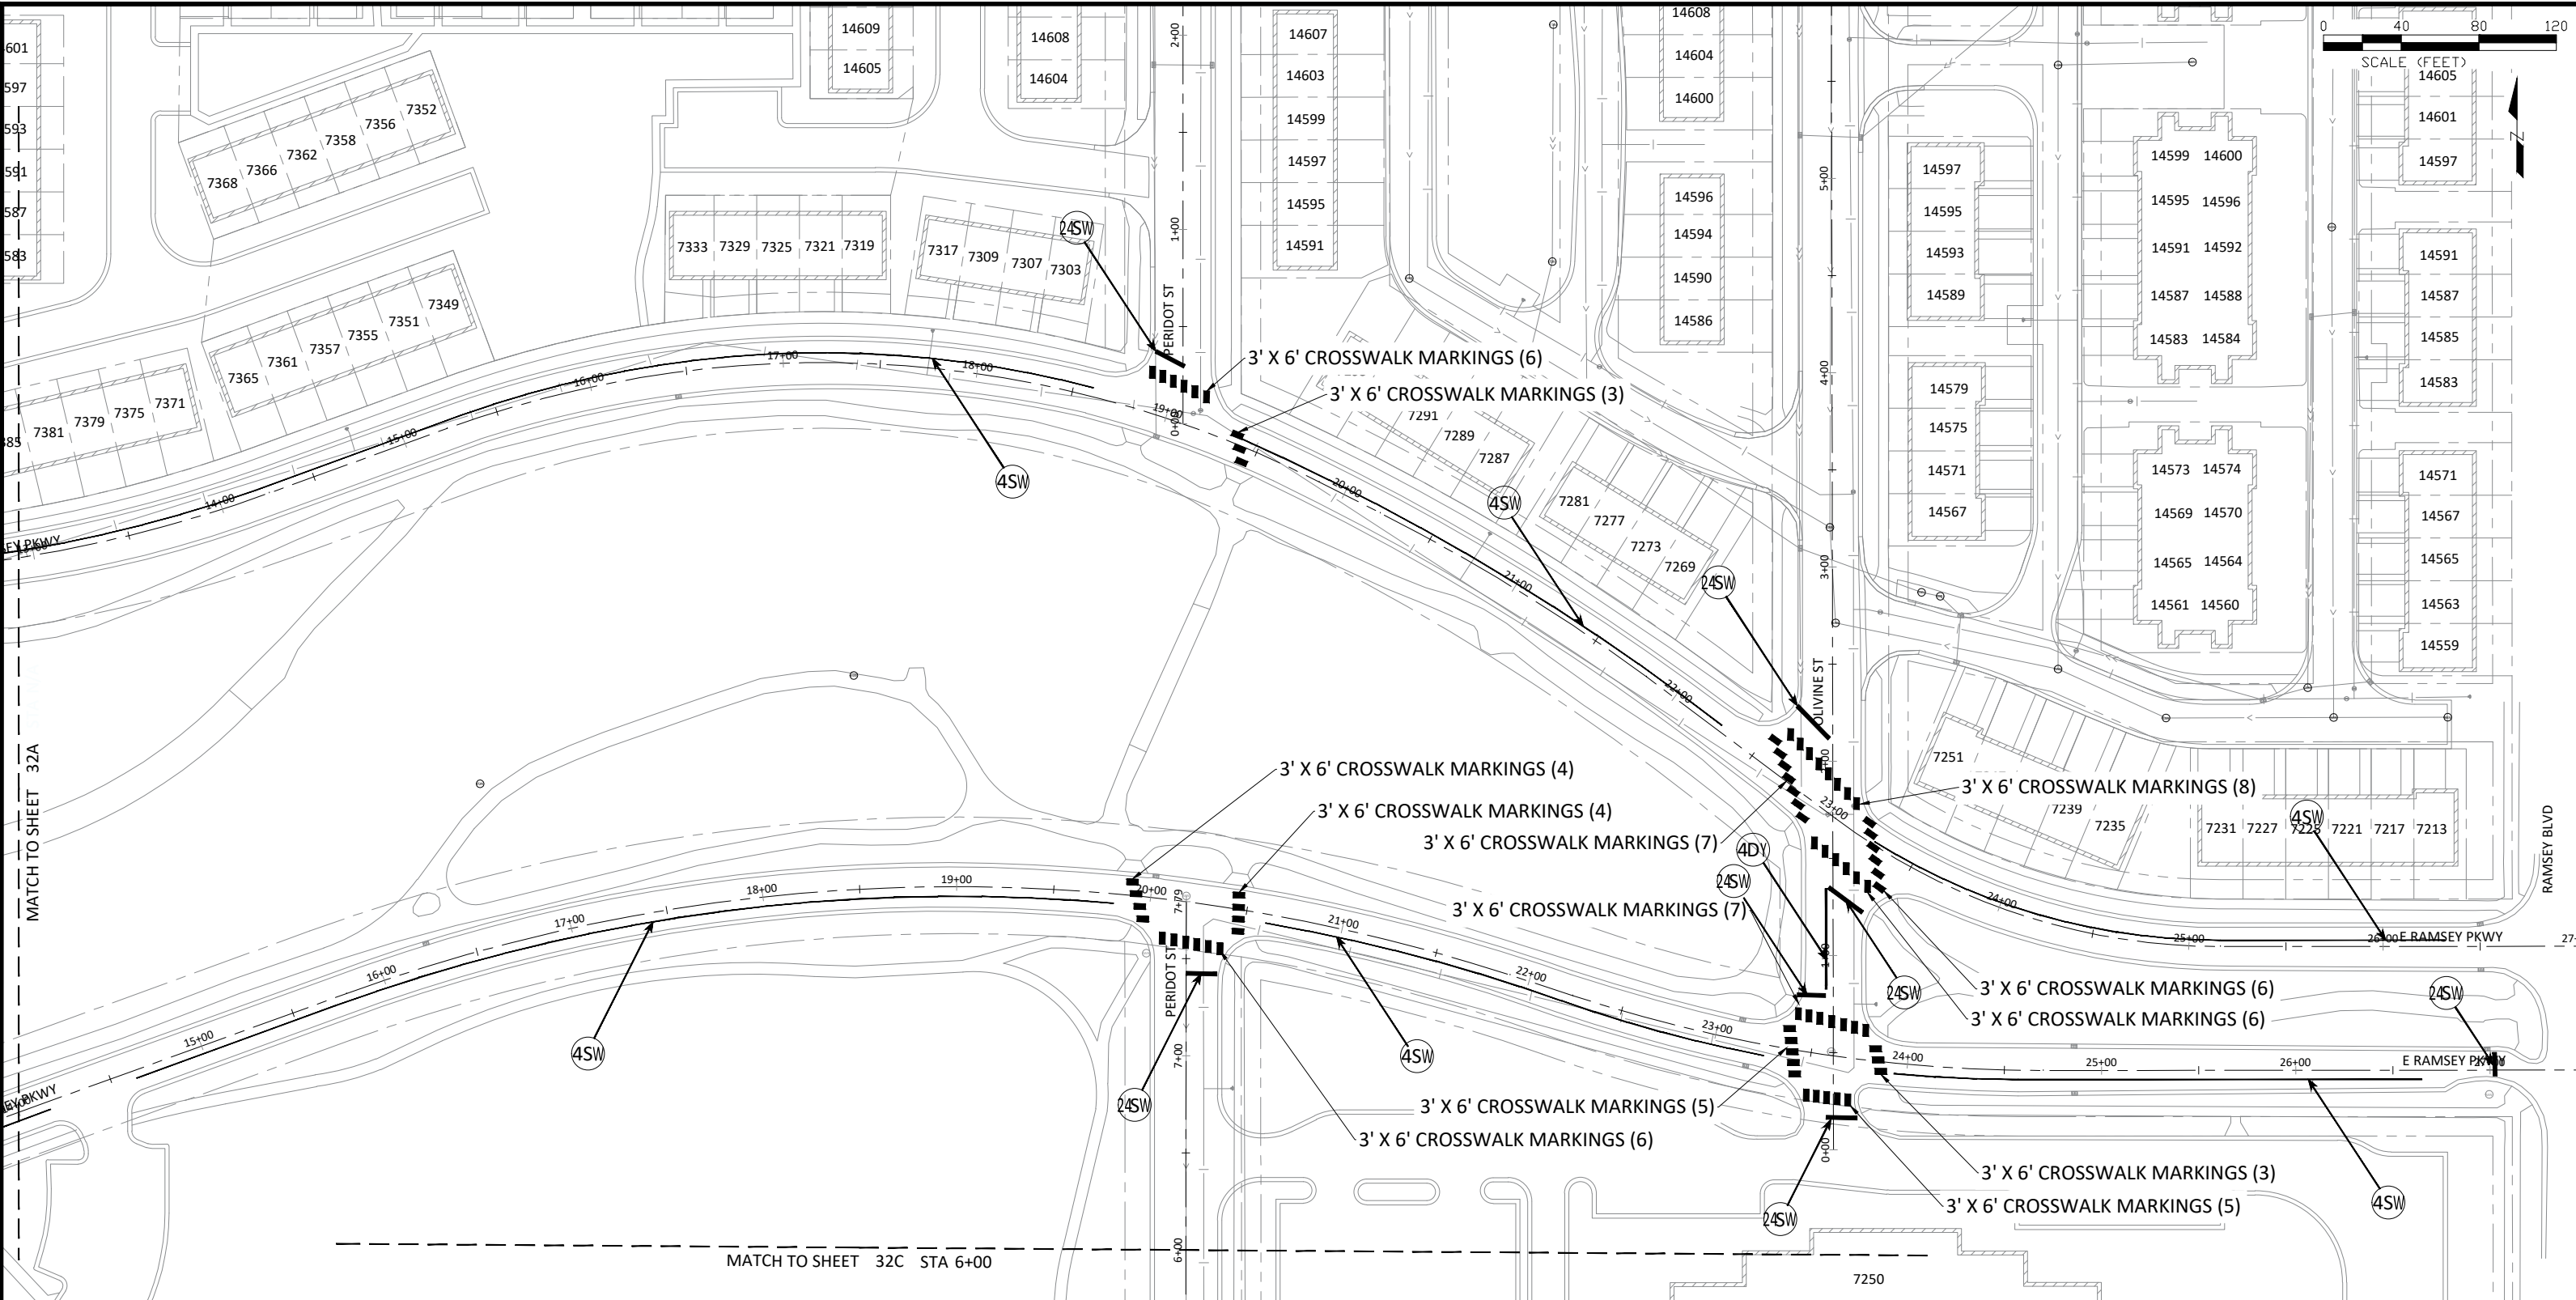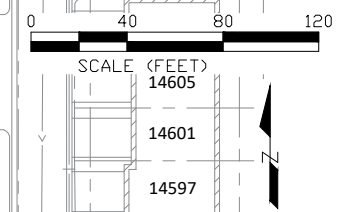

MATCH TO SHEET 32A

MATCH TO SHEET 32C STA 6+00

LEGEND

PAVEMENT MARKING

CROSSWALK MARKING

STOP BAR MARKING

TURN ARROW

STRIPING KEY & LEGEND

1ST DIGIT - WIDTH 4", 8", ETC.

2ND DIGIT - PATTERN S-SOLID B-BROKEN D-DOUBLE

3RD DIGIT - COLOR W-WHITE Y-YELLOW B-BLACK

CIRCLE - EPOXY

EXAMPLE: 4SW = 4" SOLID WHITE - EPOXY

DATE	REVISION
09/05/25	ADDED PAVEMENT MARKING SHEETS

I hereby certify that this plan, specification, or report was prepared by me or under my direct supervision and that I am a duly Licensed Professional Engineer under the laws of the State of Minnesota



Joe Feriancek
 JOE FERIANCEK
 Date 05/05/25 Lic. No. 57095

DESIGNED BY:	LWC
DRAWN BY:	LWC
CHECKED BY:	JJF

CITY OF RAMSEY
 7550 SUNWOOD DRIVE
 RAMSEY, MN 55303
 (763) 427-1410 FAX (763) 433-9898


RAMSEY TOWN CENTER PAVEMENT MARKING

2025 NEIGHBORHOOD OVERLAY IMPROVEMENTS
 CITY PROJECT NO. 25-07
 CITY OF RAMSEY, MINNESOTA

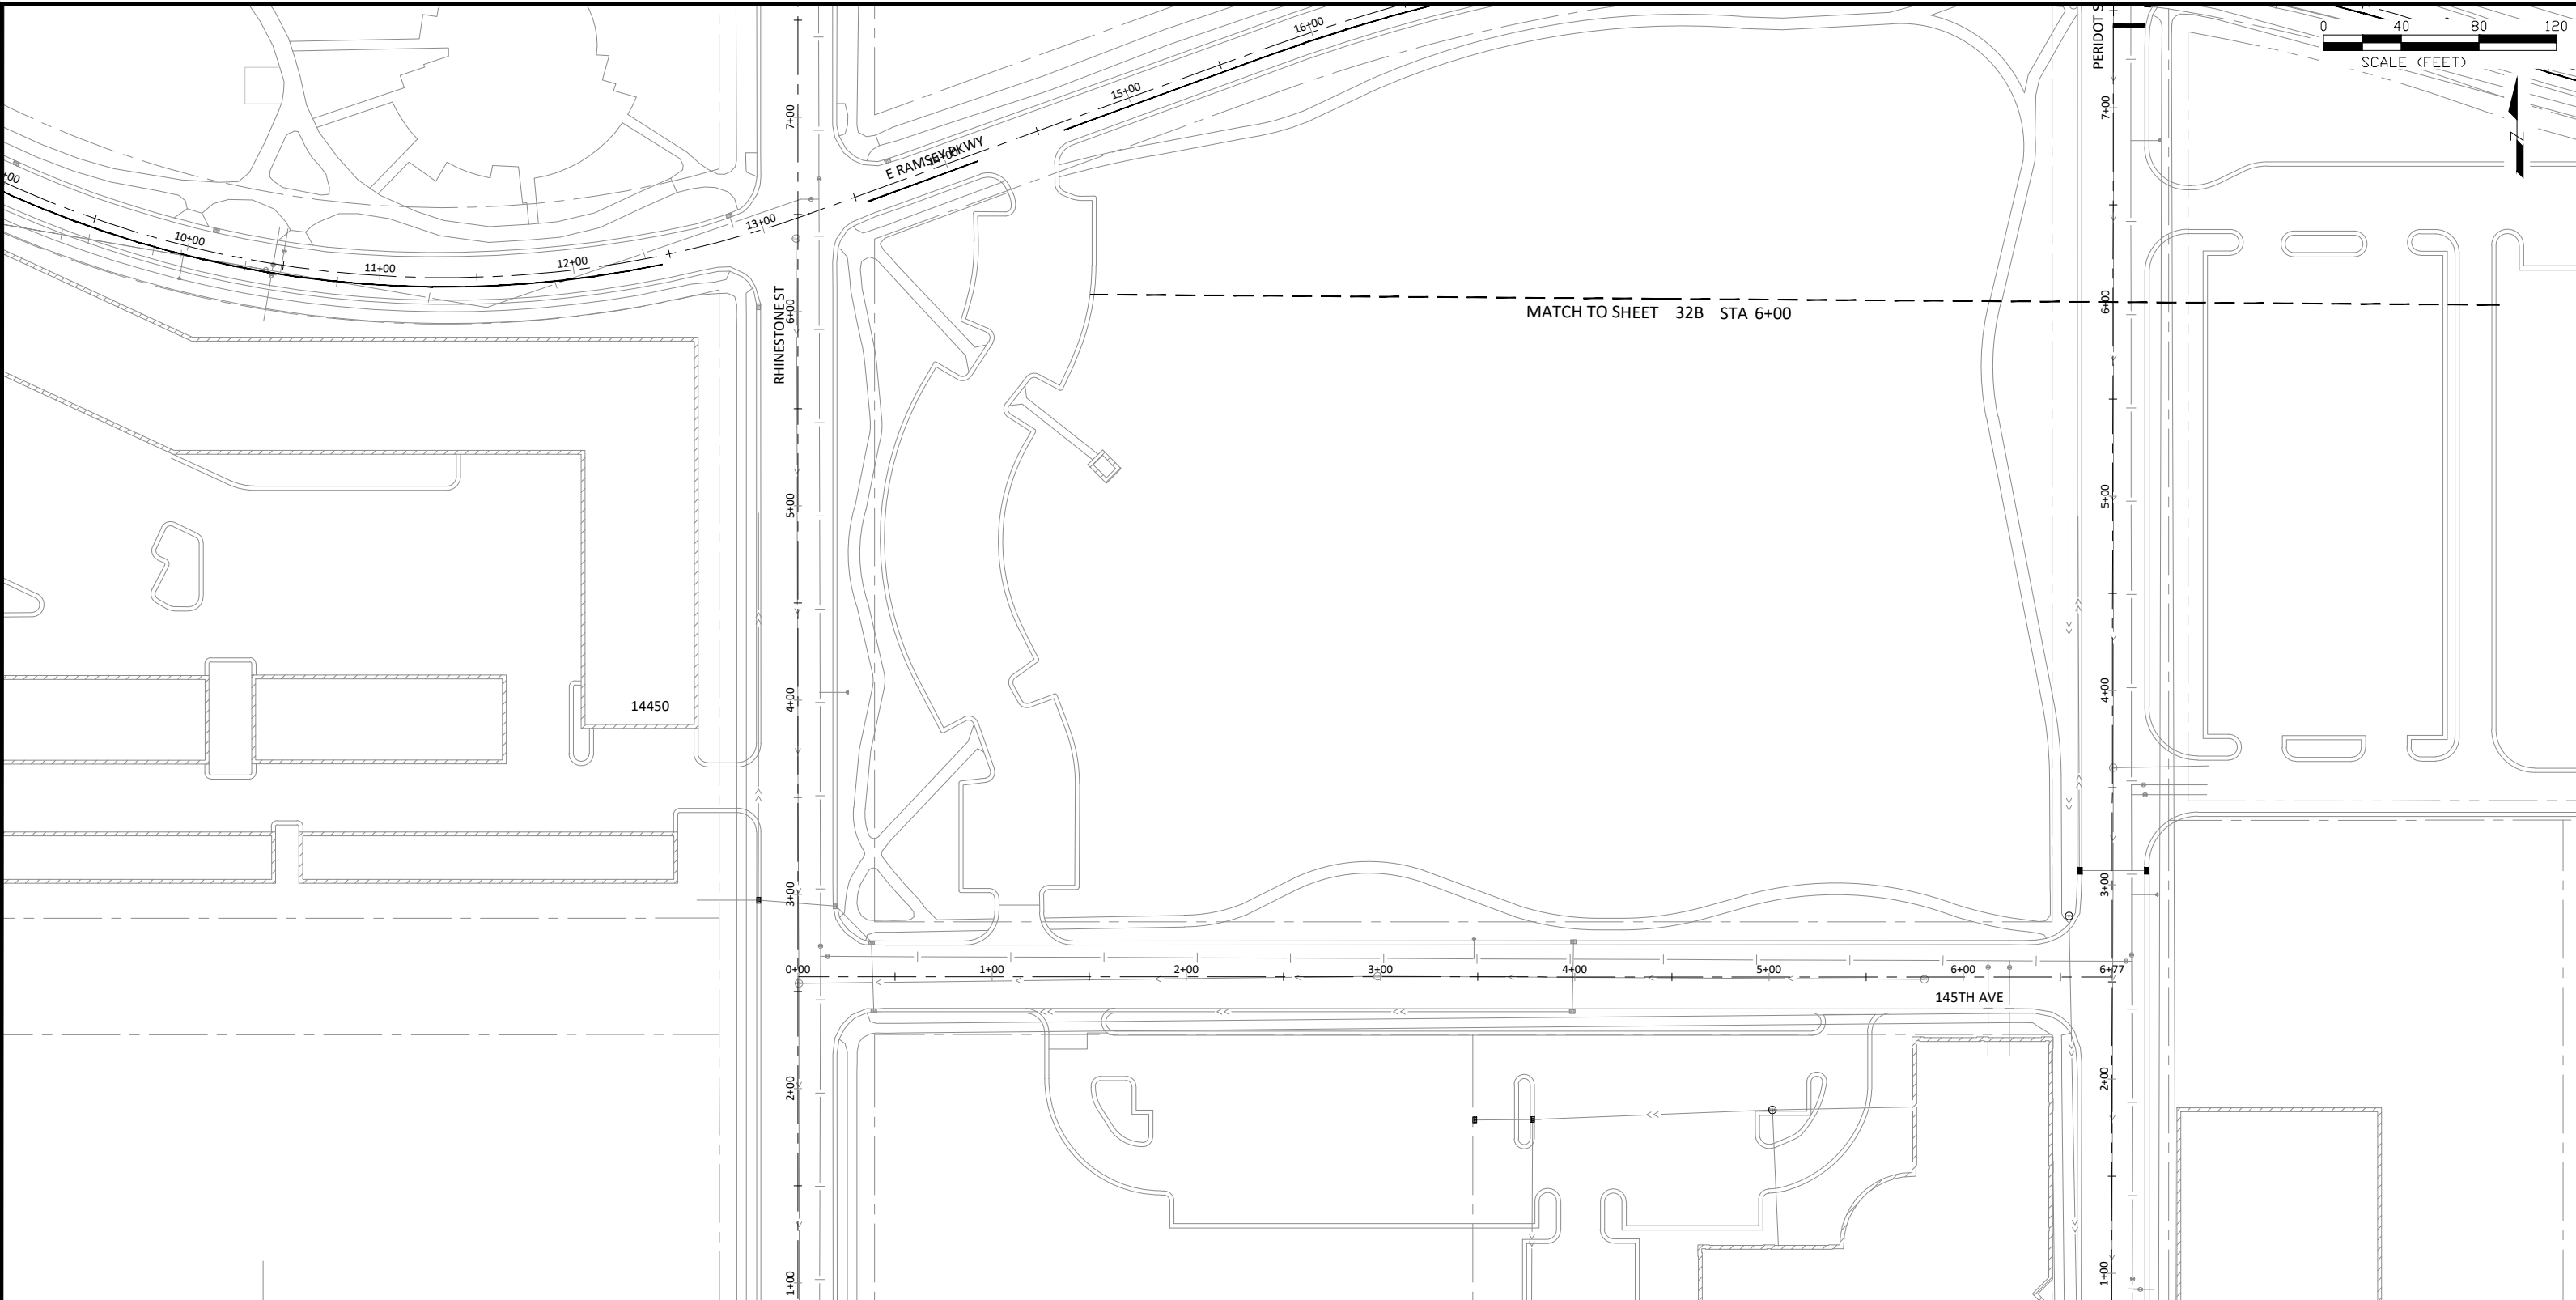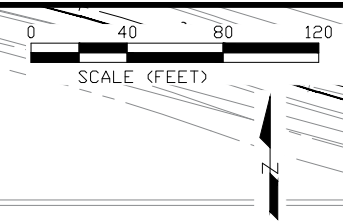

LEGEND

- PAVEMENT MARKING
- CROSSWALK MARKING
- STOP BAR MARKING
- TURN ARROW

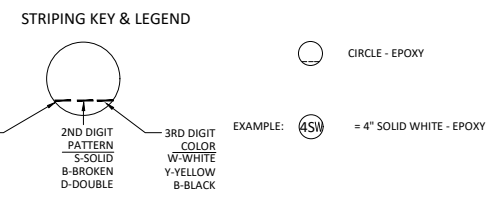


DATE	REVISION
09/05/25	ADDED PAVEMENT MARKING SHEETS

I hereby certify that this plan, specification, or report was prepared by me or under my direct supervision and that I am a duly Licensed Professional Engineer under the laws of the State of Minnesota.

Joe Feriancek
 JOE FERIANCEK
 Date 05/05/25 Lic. No. 57095

DESIGNED BY: LWC
 DRAWN BY: LWC
 CHECKED BY: JJJ


DATE: 05/05/25
 FILE: 25-07

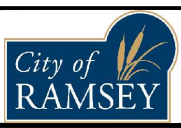

CITY OF RAMSEY
 7550 SUNWOOD DRIVE
 RAMSEY, MN 55303
 (763) 427-1410 FAX (763) 433-9898


RAMSEY TOWN CENTER PAVEMENT MARKING

2025 NEIGHBORHOOD OVERLAY IMPROVEMENTS
 CITY PROJECT NO. 25-07
 CITY OF RAMSEY, MINNESOTA

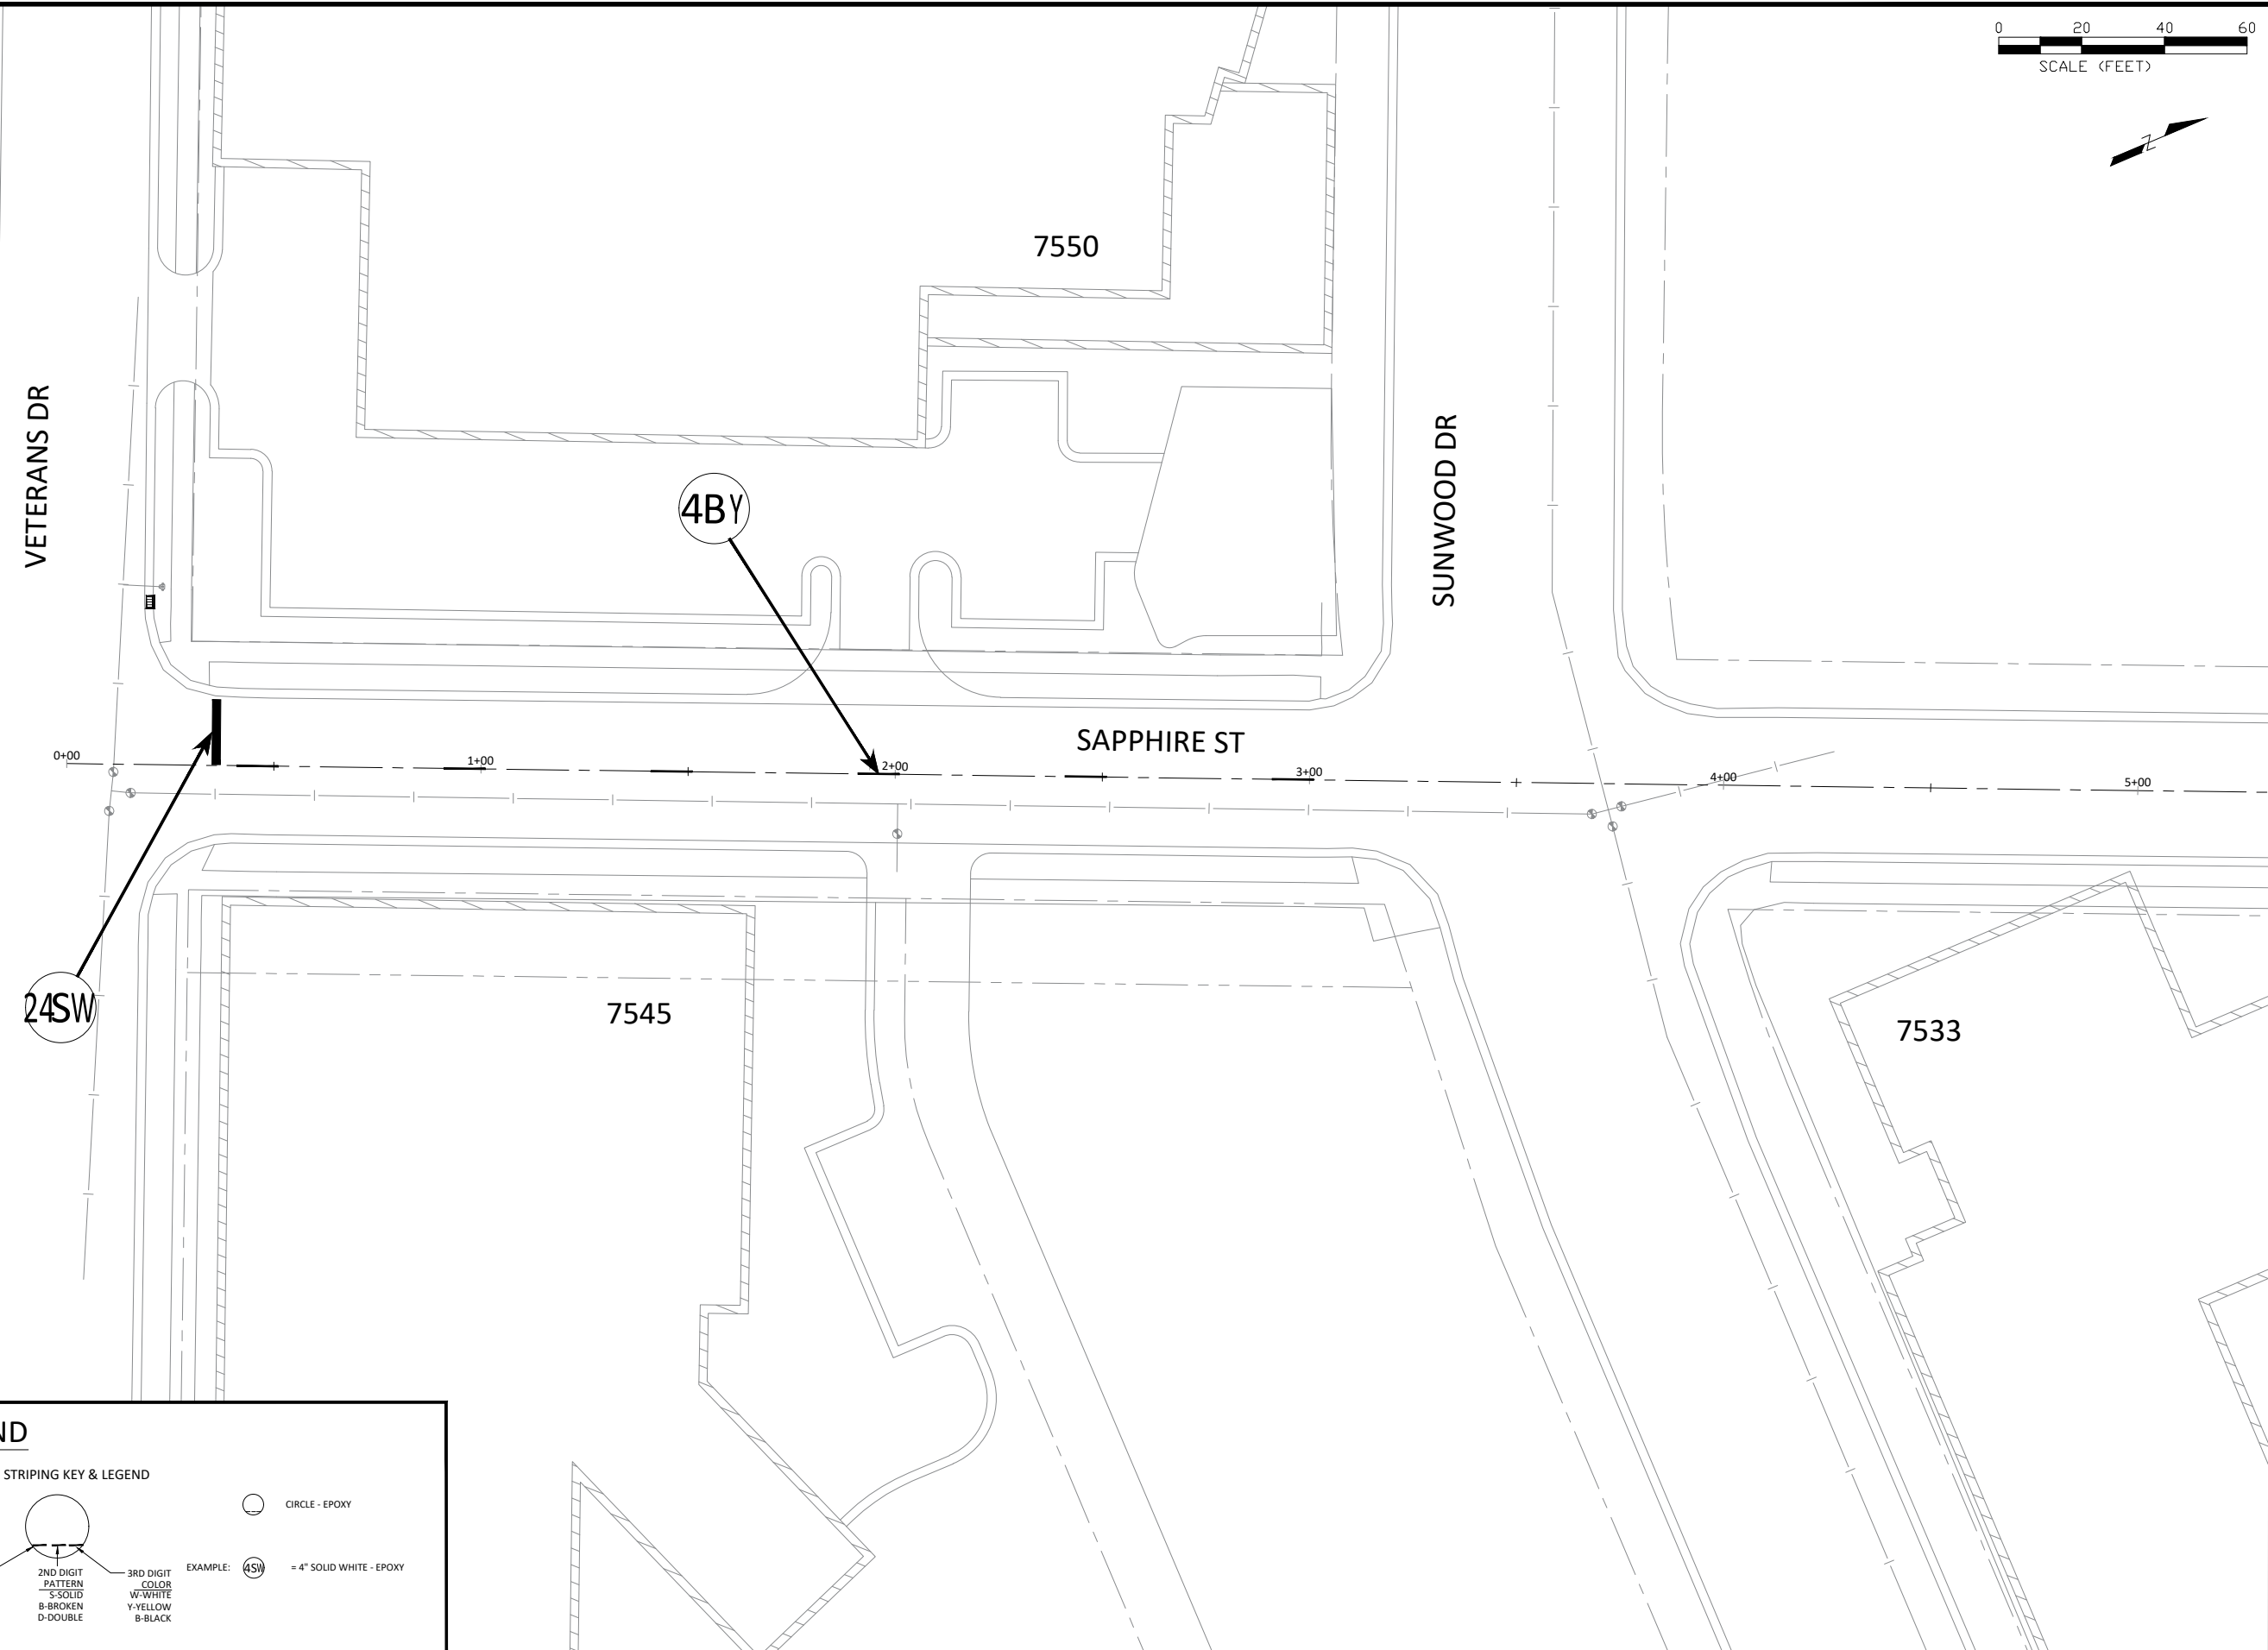

LEGEND

- PAVEMENT MARKING
- CROSSWALK MARKING
- STOP BAR MARKING
- TURN ARROW

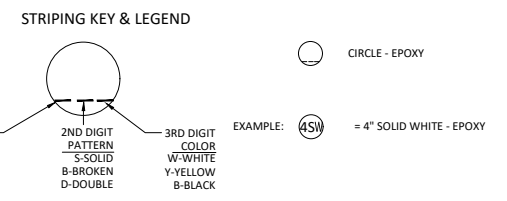

DATE	REVISION
09/05/25	ADDED PAVEMENT MARKING SHEETS

I hereby certify that this plan, specification, or report was prepared by me or under my direct supervision and that I am a duly Licensed Professional Engineer under the laws of the State of Minnesota.




Joe Feriancek
JOE FERIANCEK
Date 05/05/25 Lic. No. 57095

DESIGNED BY:	LWC
DRAWN BY:	LWC
CHECKED BY:	JJF

CITY OF RAMSEY
7550 SUNWOOD DRIVE
RAMSEY, MN 55303
(763) 427-1410 FAX (763) 433-9898

RAMSEY TOWN CENTER PAVEMENT MARKING

2025 NEIGHBORHOOD OVERLAY IMPROVEMENTS
CITY PROJECT NO. 25-07
CITY OF RAMSEY, MINNESOTA

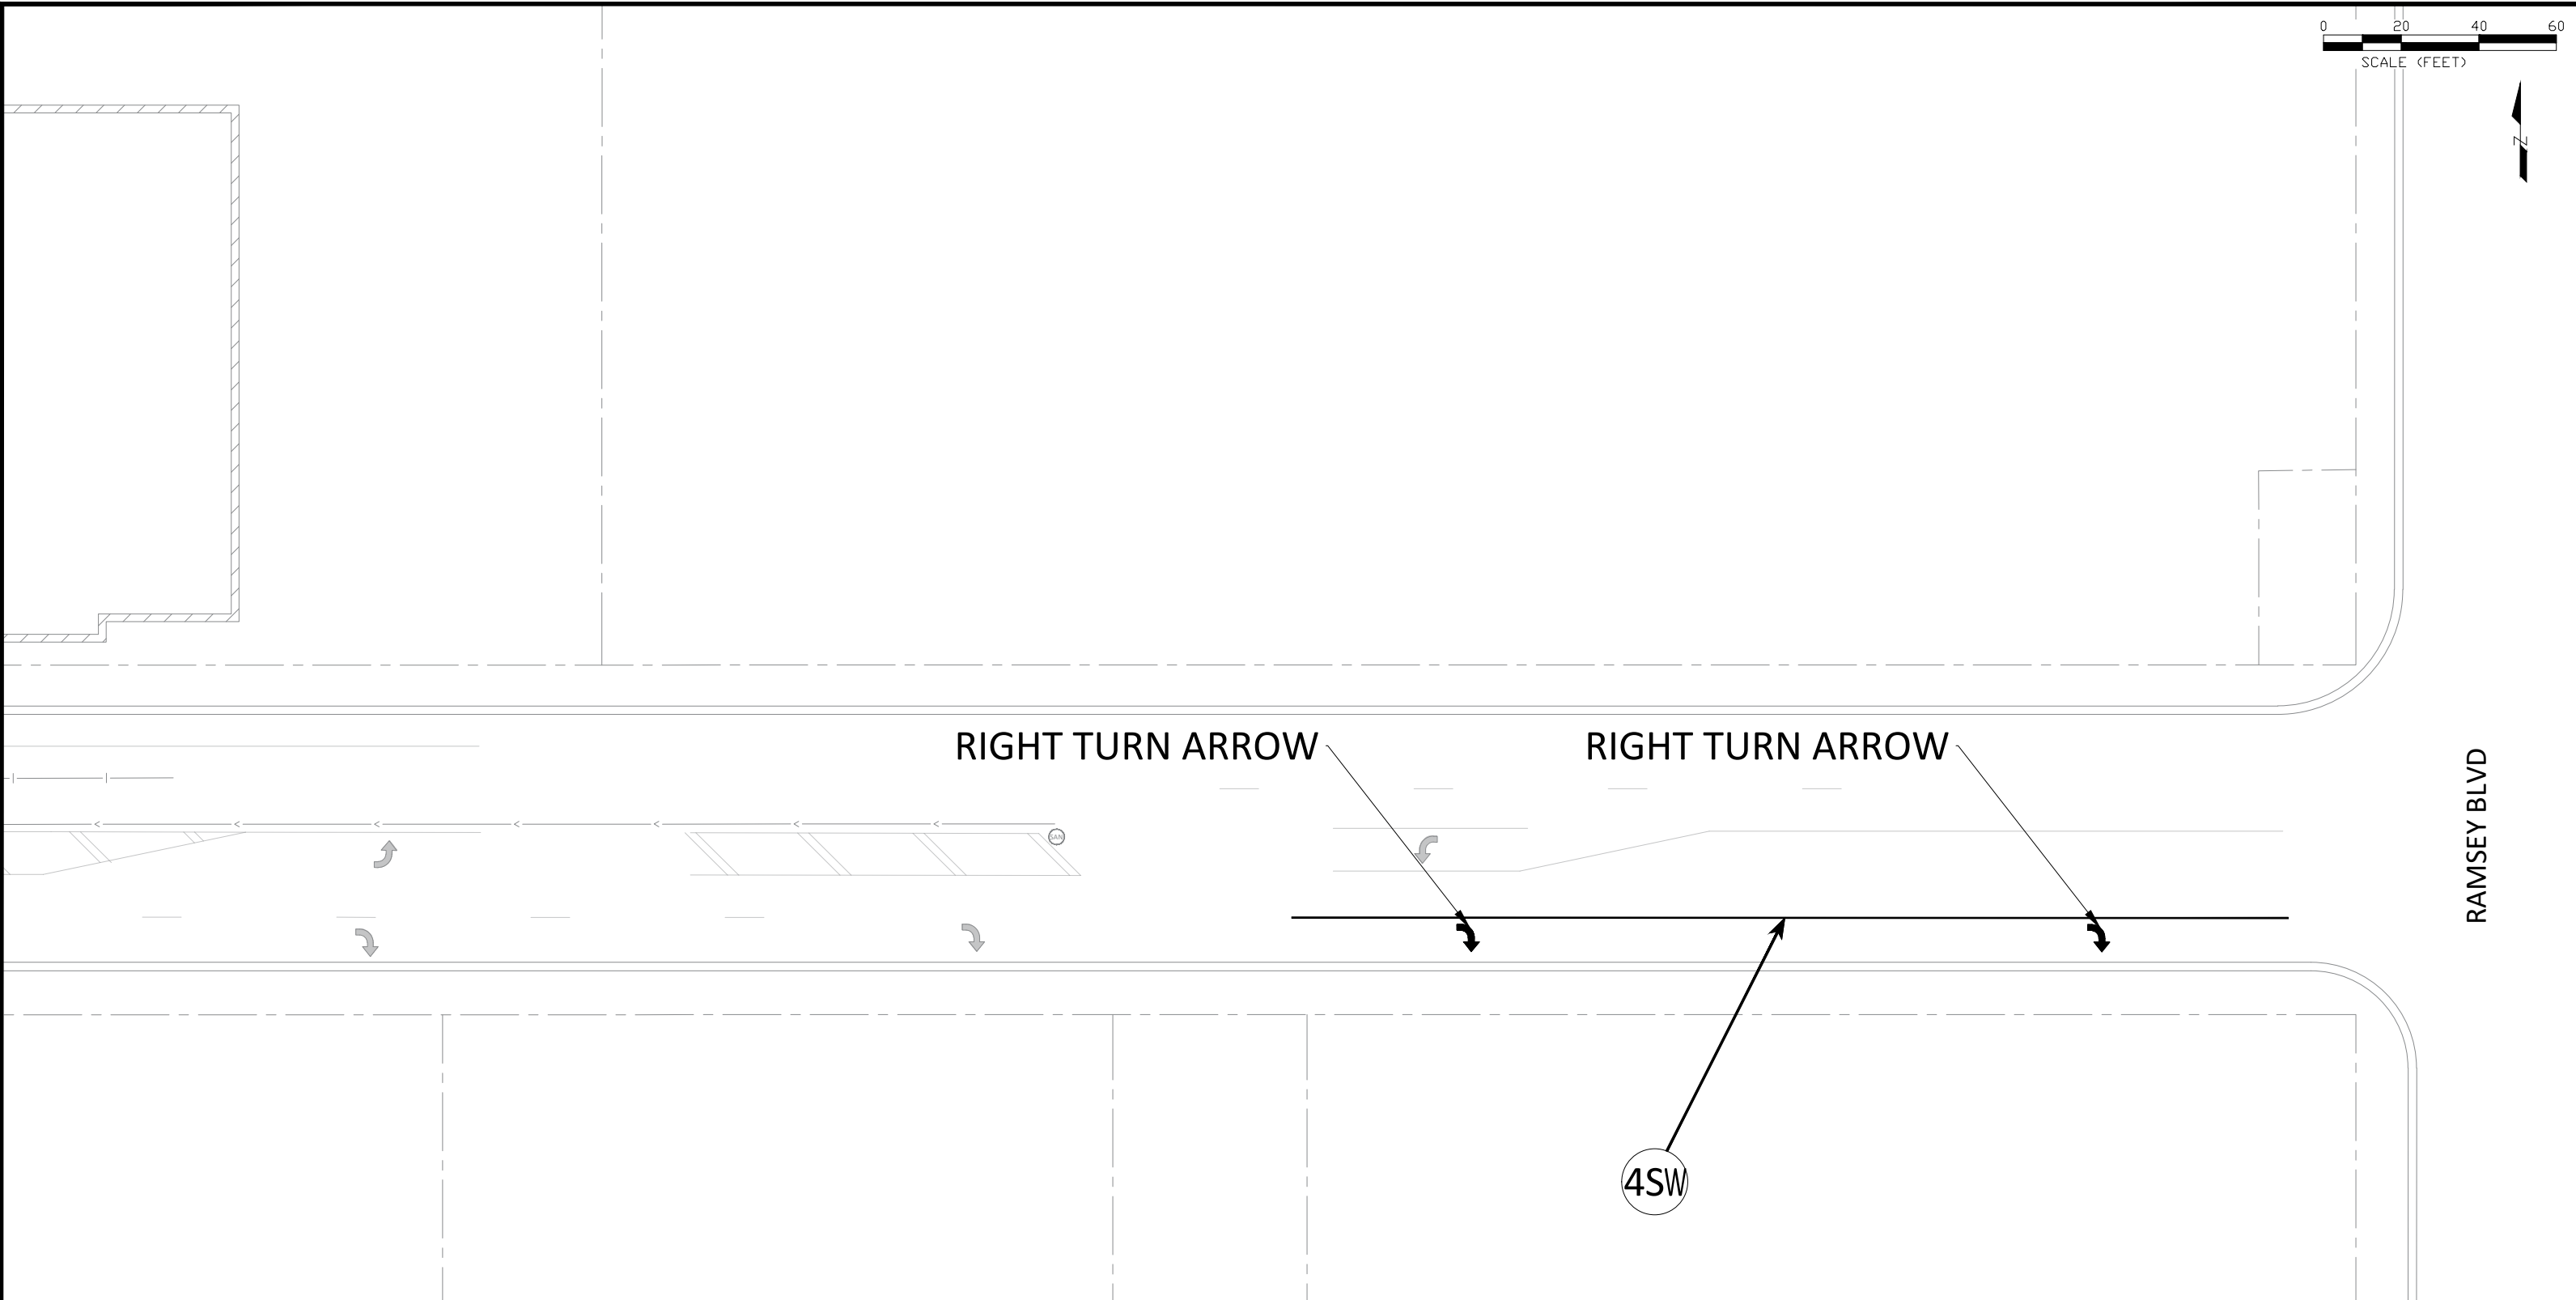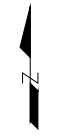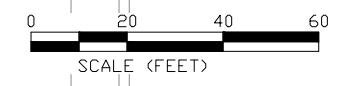

LEGEND

- PAVEMENT MARKING
- CROSSWALK MARKING
- STOP BAR MARKING
- TURN ARROW

STRIPING KEY & LEGEND


1ST DIGIT WIDTH 4", 8", ETC.	2ND DIGIT PATTERN S-SOLID B-BROKEN D-DOUBLE	3RD DIGIT COLOR W-WHITE Y-YELLOW B-BLACK	EXAMPLE: = 4" SOLID WHITE - EPOXY	CIRCLE - EPOXY
------------------------------------	---	--	------------------------------------	----------------

DATE	REVISION
09/05/25	ADDED PAVEMENT MARKING SHEETS

I hereby certify that this plan, specification, or report was prepared by me or under my direct supervision and that I am a duly Licensed Professional Engineer under the laws of the State of Minnesota.

Joe Feriancek
 JOE FERIANCEK
 Date 05/05/25 Lic. No. 57095




DESIGNED BY:	LWC	DATE:	05/05/25
DRAWN BY:	LWC	FILE:	25-07
CHECKED BY:	JJF		

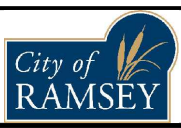

CITY OF RAMSEY
 7550 SUNWOOD DRIVE
 RAMSEY, MN 55303
 (763) 427-1410 FAX (763) 433-9898

SUNWOOD DRIVE PAVEMENT MARKING

2025 NEIGHBORHOOD OVERLAY IMPROVEMENTS
 CITY PROJECT NO. 25-07
 CITY OF RAMSEY, MINNESOTA

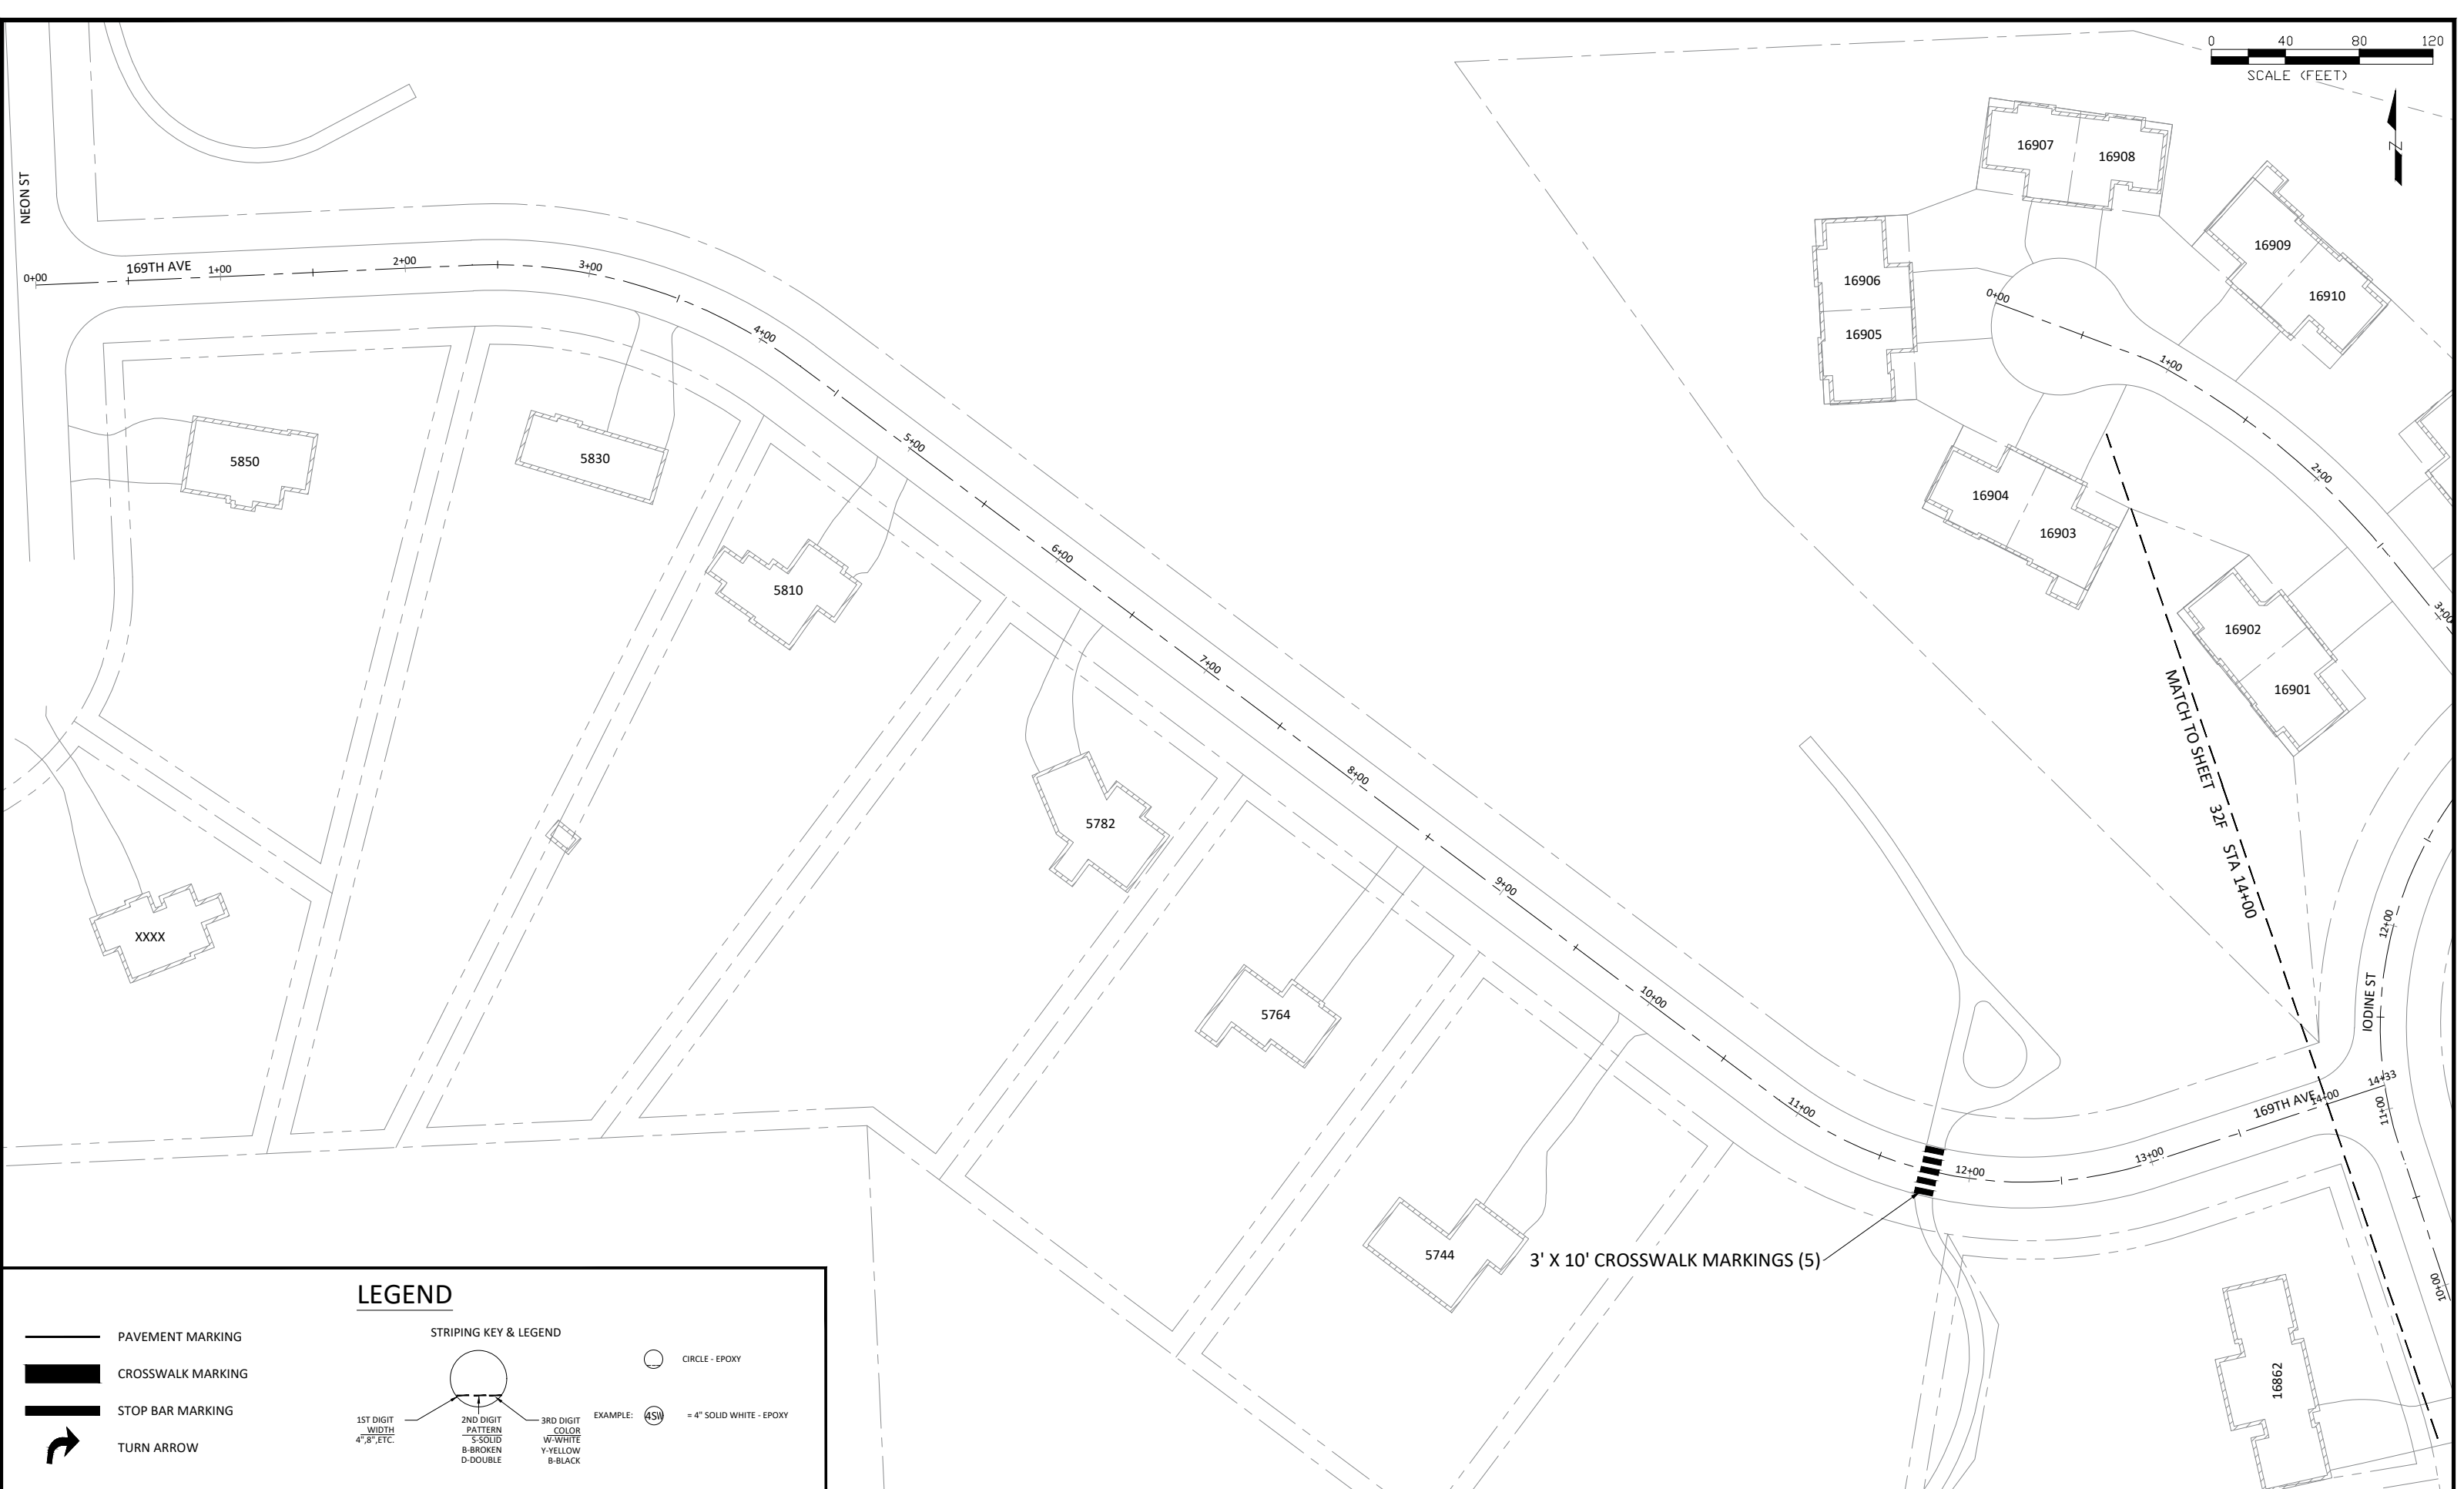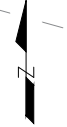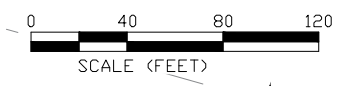

LEGEND

PAVEMENT MARKING

CROSSWALK MARKING

STOP BAR MARKING

TURN ARROW

STRIPING KEY & LEGEND

1ST DIGIT - WIDTH 4", 8", ETC.

2ND DIGIT - PATTERN S-SOLID B-BROKEN D-DOUBLE

3RD DIGIT - COLOR W-WHITE Y-YELLOW B-BLACK

EXAMPLE: (4S) = 4" SOLID WHITE - EPOXY


CIRCLE - EPOXY

DATE	REVISION
09/05/25	ADDED PAVEMENT MARKING SHEETS

I hereby certify that this plan, specification, or report was prepared by me or under my direct supervision and that I am a duly Licensed Professional Engineer under the laws of the State of Minnesota

Joe Feriancek
 JOE FERIANCEK
 Date 05/05/25 Lic. No. 57095




DESIGNED BY:	LWC	DATE:	05/05/25
DRAWN BY:	LWC	FILE:	25-07
CHECKED BY:	JJF		

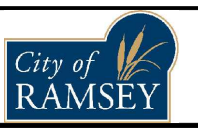

CITY OF RAMSEY
 7550 SUNWOOD DRIVE
 RAMSEY, MN 55303
 (763) 427-1410 FAX (763) 433-9898


RUM RIVER HILLS PAVEMENT MARKING

2025 NEIGHBORHOOD OVERLAY IMPROVEMENTS
 CITY PROJECT NO. 25-07
 CITY OF RAMSEY, MINNESOTA

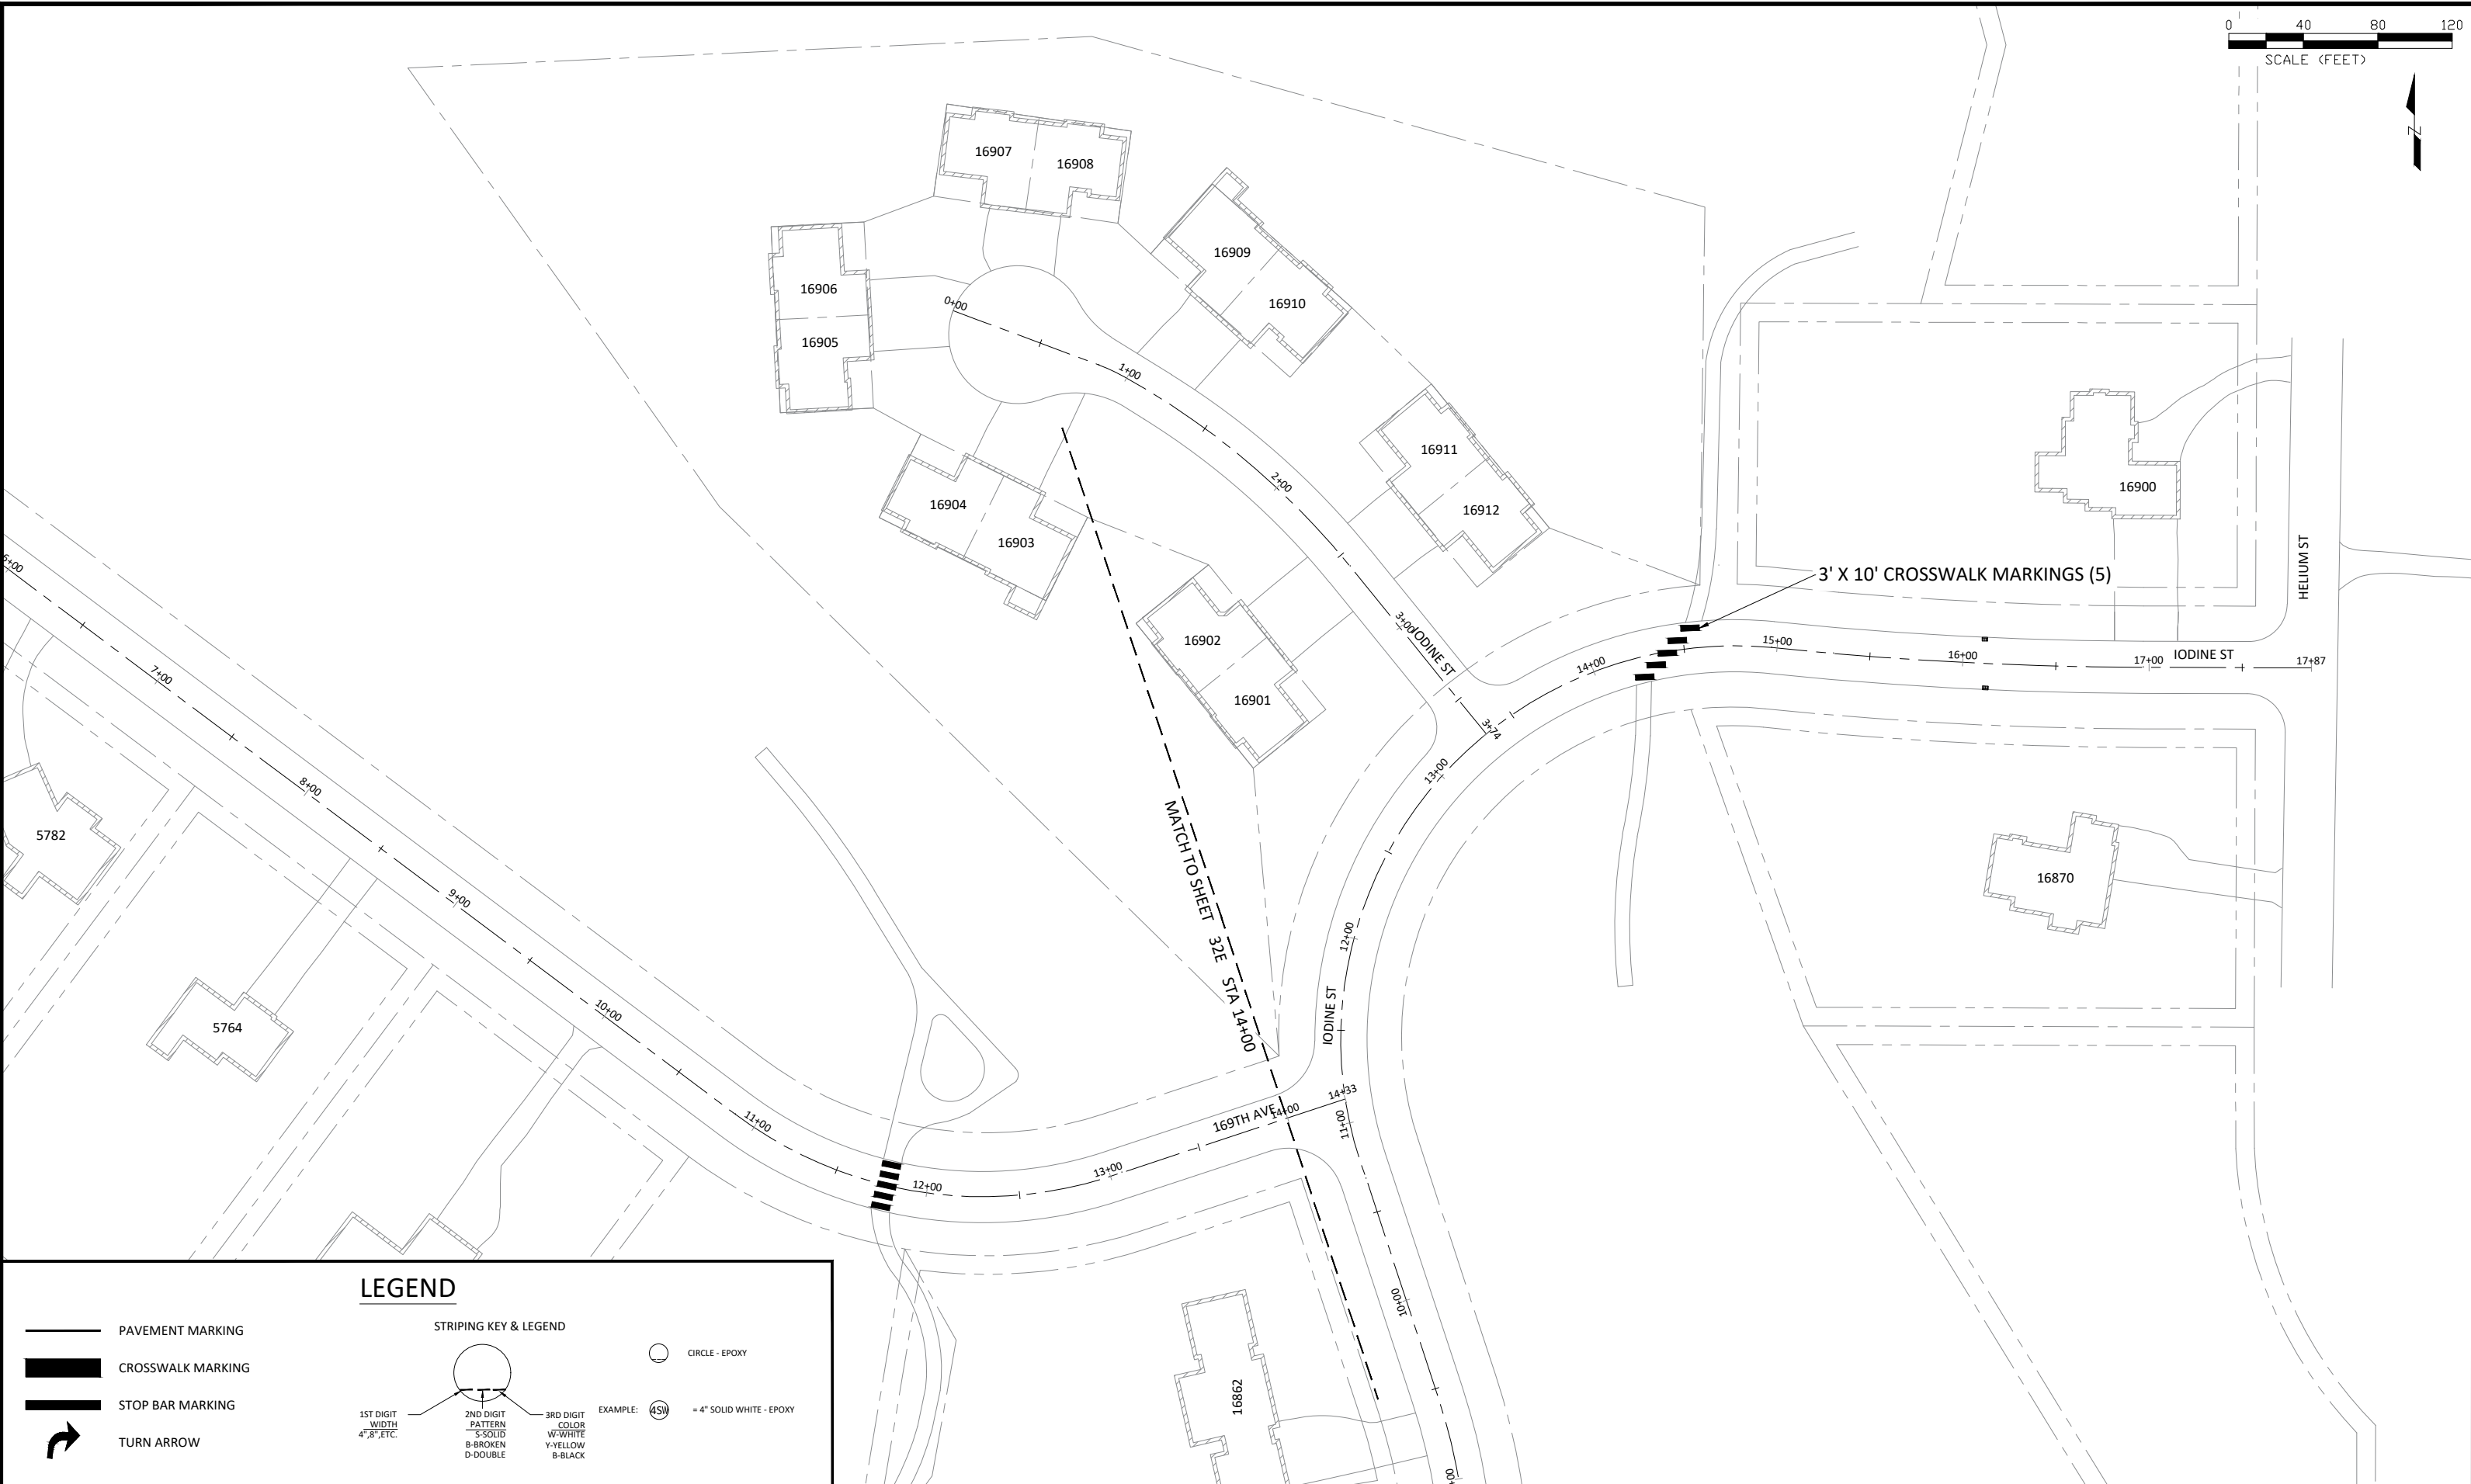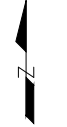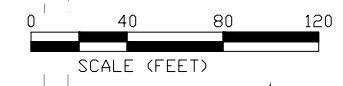

LEGEND

- PAVEMENT MARKING
- CROSSWALK MARKING
- STOP BAR MARKING
- TURN ARROW

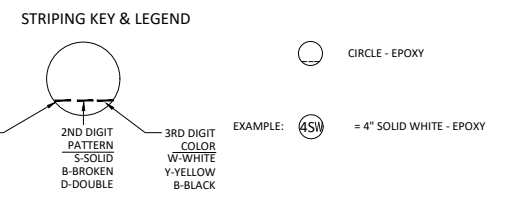


DATE	REVISION
09/05/25	ADDED PAVEMENT MARKING SHEETS

I hereby certify that this plan, specification, or report was prepared by me or under my direct supervision and that I am a duly Licensed Professional Engineer under the laws of the State of Minnesota

Joe Feriancek
 JOE FERIANCEK
 Date 05/05/25 Lic. No. 57095

DESIGNED BY: LWC
 DATE: 05/05/25
 DRAWN BY: LWC
 CHECKED BY: JJF
 FILE: 25-07

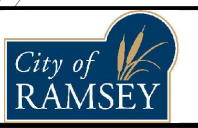

CITY OF RAMSEY
 7550 SUNWOOD DRIVE
 RAMSEY, MN 55303
 (763) 427-1410 FAX (763) 433-9898

RUM RIVER HILLS PAVEMENT MARKING

2025 NEIGHBORHOOD OVERLAY IMPROVEMENTS
 CITY PROJECT NO. 25-07
 CITY OF RAMSEY, MINNESOTA

SHEET 32G OF 32 SHEETS