




TYPICAL SECTION

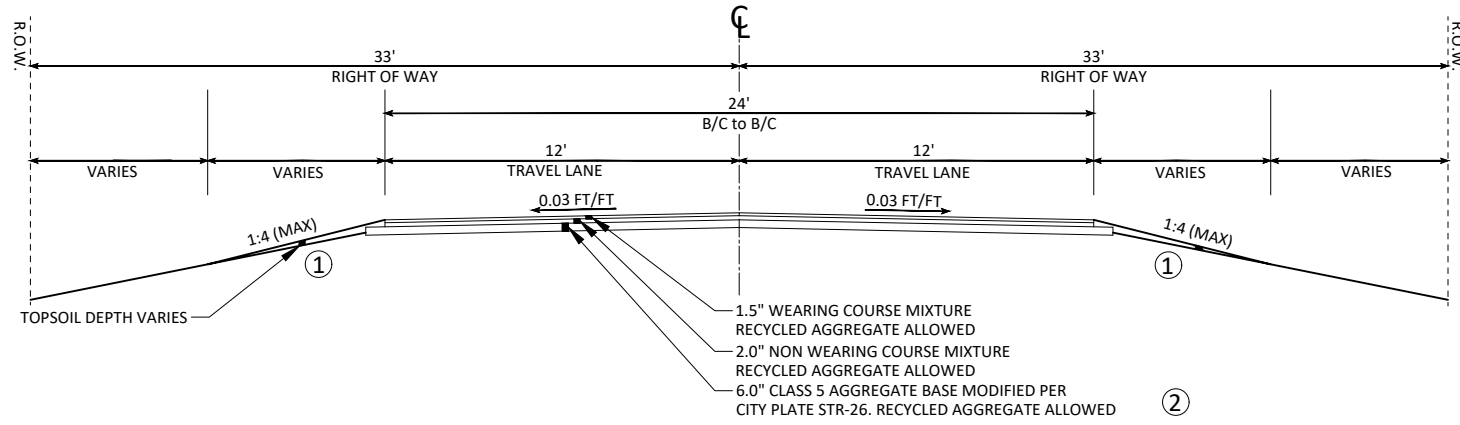


TYPICAL SECTION (SOIL CORRECTION AREAS)

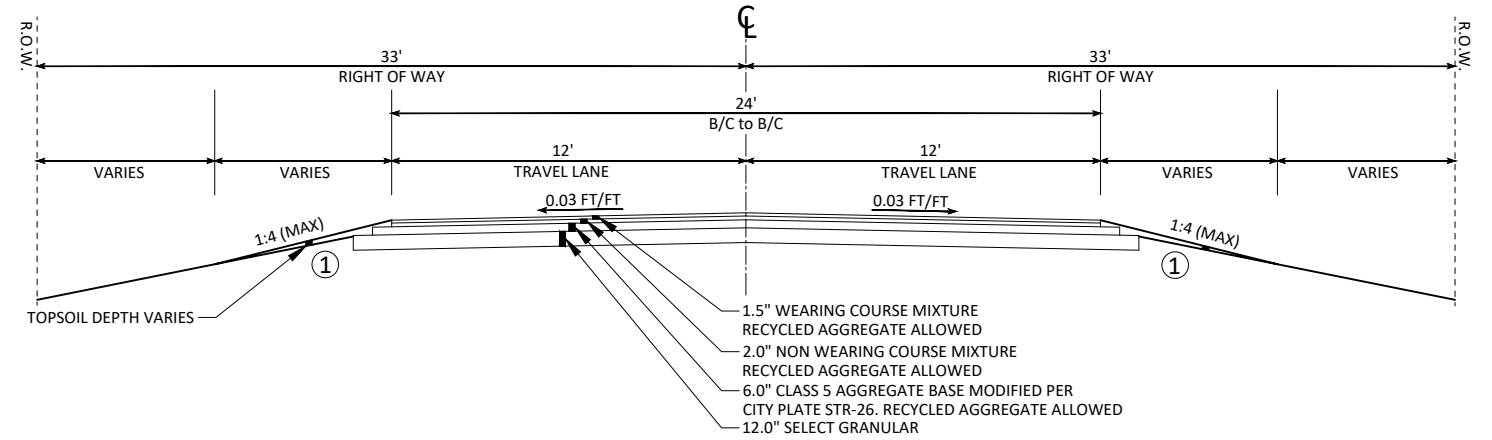

TYPICAL SECTION (CURB AREAS)

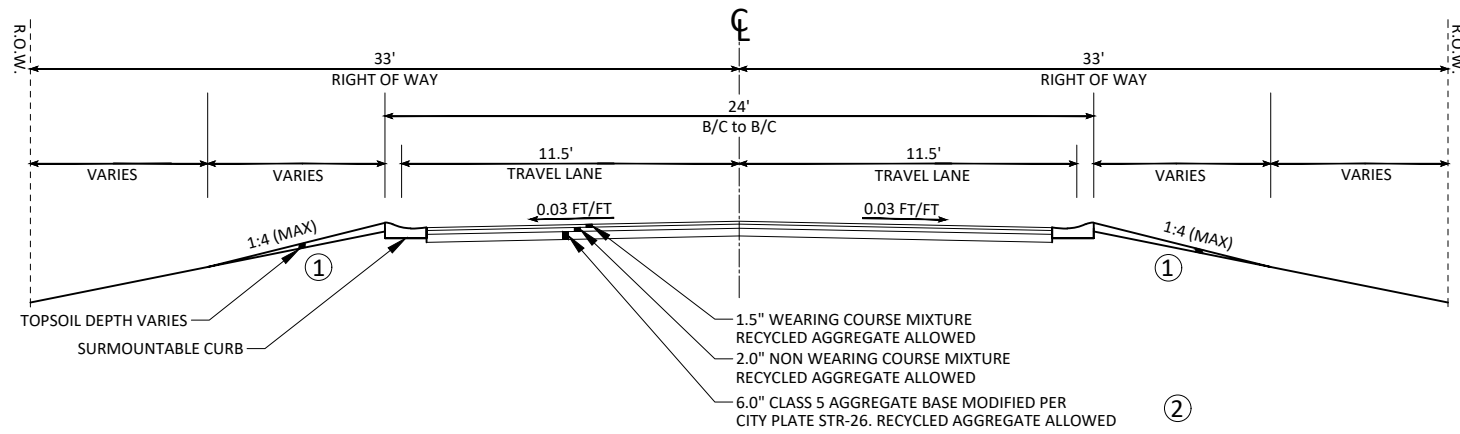

TYPICAL SECTION (SOIL CORRECTION AREAS WITH CURB)

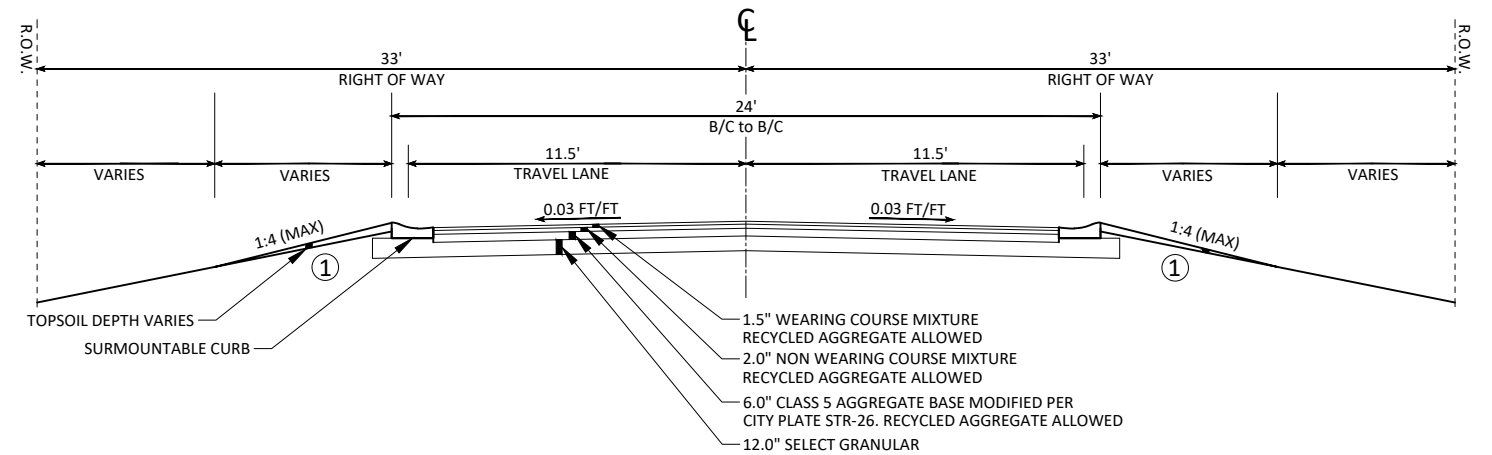

REFERENCE NOTES:


- ① GRADE TO MATCH EXISTING GROUND. ESTABLISH TURF USING MINIMUM 4" TOPSOIL AND HYDROSEED WITH MNDOT SEED MIXTURE 25-151.
- ② SCARIFY 12" OF SUBSOIL. RECLAMATION MATERIAL IS ACCEPTABLE FOR AGGREGATE BASE IF IT MEETS MODIFIED CLASS 5 SPEC

DATE	REVISION

I hereby certify that this plan, specification, or report was prepared by me or under my direct supervision and that I am a duly Licensed Professional Engineer under the laws of the State of Minnesota

Joe Feriancek
 JOE FERIANCEK
 Date 12/30/25 Lic. No. 57095

DESIGNED BY:	LWC
DRAWN BY:	LWC
CHECKED BY:	JJF
DATE:	12/30/25
FILE:	26-07

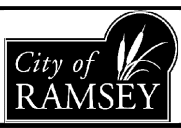

CITY OF RAMSEY
 7550 SUNWOOD DRIVE
 RAMSEY, MN 55303
 (763) 427-1410 FAX (763) 433-9898

TYPICAL SECTION

SECTION 01 UNPLATTED (S. CR 27) STREET RECONSTRUCTIONS
 CITY PROJECT NO. 26-07
 CITY OF RAMSEY, MINNESOTA